


Notes


Area shaded red; Replacement of tiles on the front roof element.

Rafters subject to further site investigation and confirmation of the condition prior to replacement of rafters. This is due no access without the demolition of internal first floor ceiling, which the applicant would like to avoid. Ideally would like to complete repair works externally only having to remove the existing tiles and roof make up, keeping the first floor ceiling intact.

All gutters to be replaced like for like

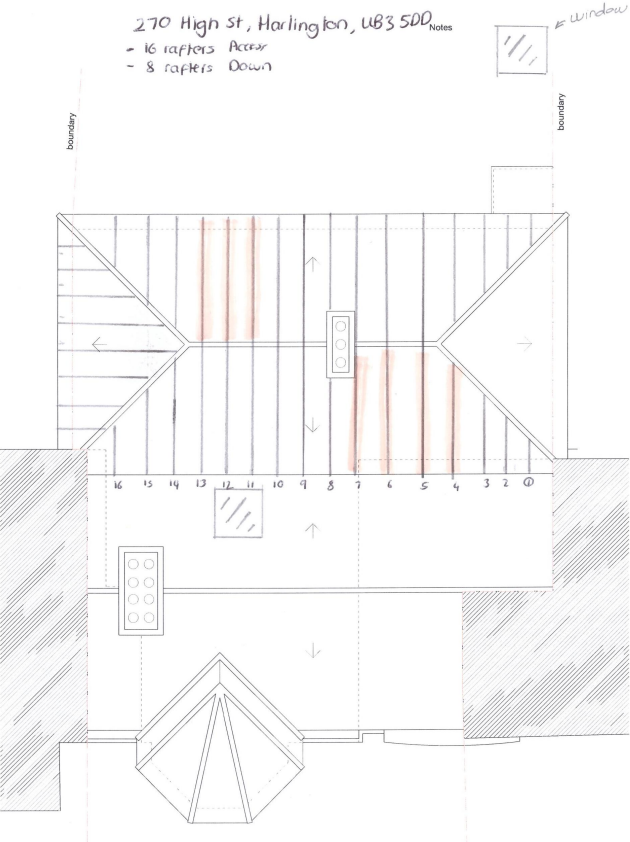

Drawing provided by GMG Roof Experts (nts)

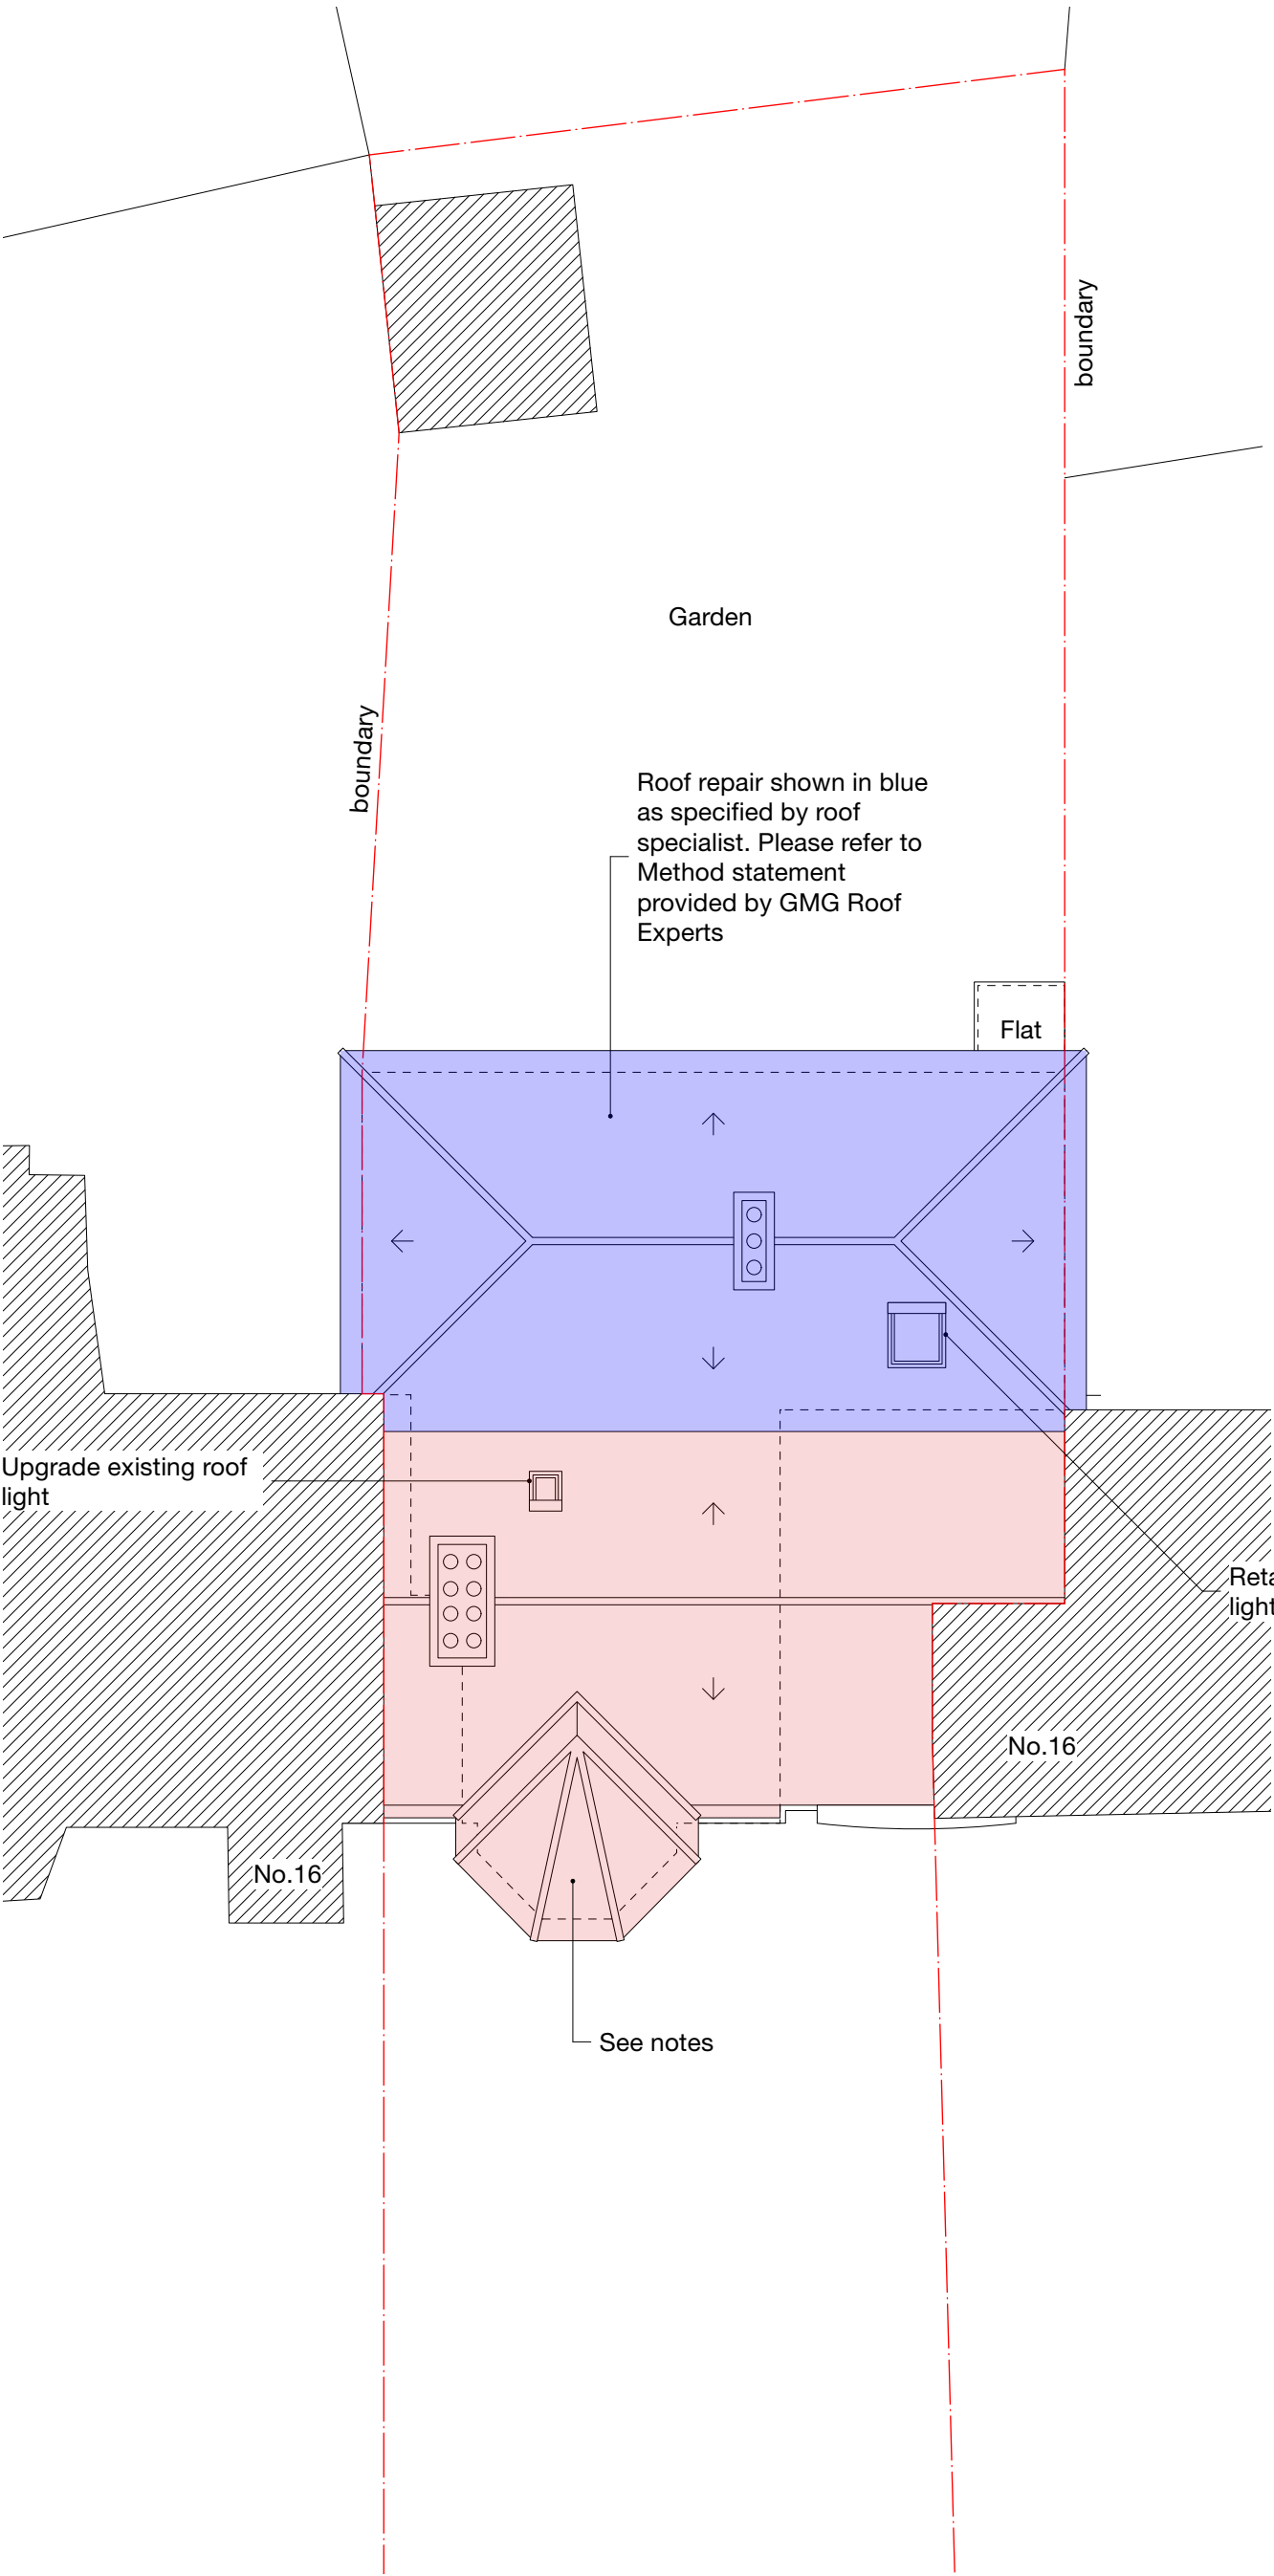

A	18/10/2022	MH	Further information added
Revision notes			



MASONWOOD
DESIGN

www.masonwoodgroup.co.uk
gc@masonwoodgroup.co.uk
020 7118 5040

client
Mr Sachin Bhandare

project
270 High Street, Harlington,
Hayes UB3 5DD

drawing
PROPOSED ROOF PLAN

date
Aug. 2023


work stage
3

scale
1:100 at A3

drawing no
D01

project no
2022.043

revision
-

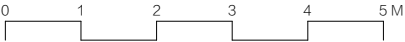

Area shaded red; Replacement of tiles on the front roof element.

All gutters to be replaced like for like

- See notes



client
Mr Sachin Bhandare

project 270 High Street, Harlington,
Hayes UB3 5DD

drawing
PROPOSED SITE PLAN

date	scale	project no
Aug. 2023	1:100 at A3	2022.043
work stage	drawing no	revision
3	D02	-