

NOTES

ALL WORKS TO BE CARRIED OUT IN ACCORDANCE WITH CURRENT BUILDING REGULATIONS.


ALL DIMENSIONS / LEVELS TO BE CHECKED AND VERIFIED ON SITE BEFORE COMMENCING ANY WORK AND ANY DISCREPANCIES TO BE REPORTED TO THE OFFICE IMMEDIATELY.

THIS DRAWING TO BE READ IN CONJUNCTION WITH CONTRACT DOCUMENTS, PROJECT WORKING DRAWINGS, SPECIFICATION, ALL CONSULTANTS / SPECIALIST DRAWINGS, DETAILS AND SPECIFICATION.


ALL MATERIALS TO BE USED IN THE CONSTRUCTION OF THE EXTERNAL SURFACES OF THE NEW WORKS SHALL MATCH THOSE IN THE EXISTING BUILDING.

DO NOT SCALE FROM THIS DRAWING, ONLY FIGURED DIMENSIONS TO BE TAKEN EXCEPT FOR PLANNING PURPOSE


THIS DRAWING WHICH IS THE PROPERTY OF STAR DESIGN SOLUTIONS LTD IS THE SUBJECT OF INTELLECTUAL PROPERTY RIGHTS INCLUDING COPYRIGHT AND DESIGN RIGHT AND SHALL NOT BE REPRODUCED, COPIED, LOANED OR SUBMITTED TO ANY OTHER PARTY WITHOUT THE WRITTEN CONSENT OF STAR DESIGN SOLUTIONS LTD.

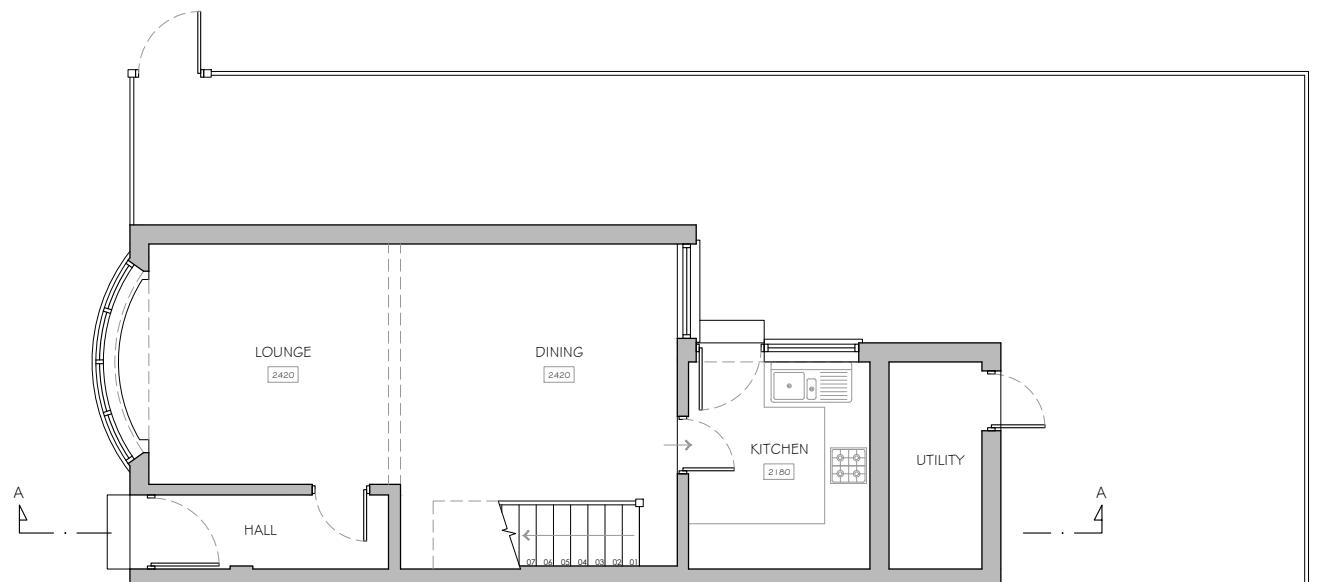

EXISTING GROUND FLOOR PLAN

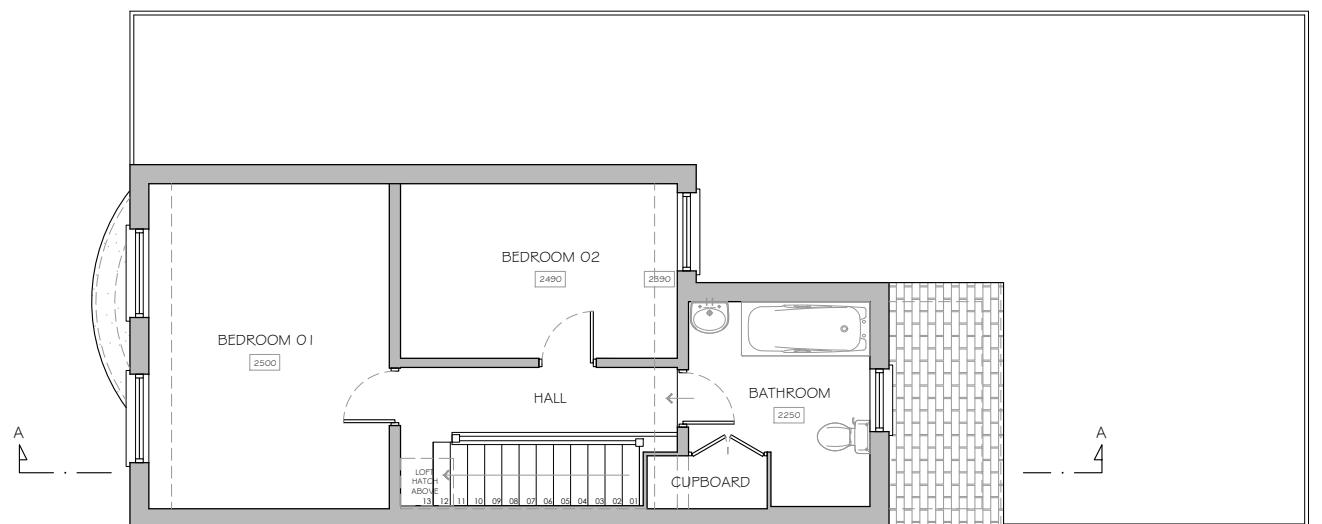

EXISTING FIRST FLOOR PLAN

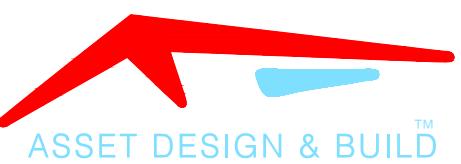

30 HIGH ST, HAREFIELD, UB9 6BU

info@assetdesignandbuild.co.uk

01753 825860

CLIENT: DAVID AIKEN

SITE: 126 HALLOWELL ROAD
NORTHWOOD
HA6 1DU

JOB TITLE: LOFT AND EXTENSION

DRAWING TITLE: EXISTING FLOOR PLANS

SCALE: 1:100 DATE: OCTOBER 2022

JOB NUMBER:

DRAWING NUMBER: 01/13 DRAUGHTSMAN: SDS REV: B

COPYRIGHT RESERVED

NOTES

ALL WORKS TO BE CARRIED OUT IN ACCORDANCE WITH CURRENT BUILDING REGULATIONS.



ALL DIMENSIONS / LEVELS TO BE CHECKED AND VERIFIED ON SITE BEFORE COMMENCING ANY WORK AND ANY DISCREPANCIES TO BE REPORTED TO THE OFFICE IMMEDIATELY.

THIS DRAWING TO BE READ IN CONJUNCTION WITH CONTRACT DOCUMENTS, PROJECT WORKING DRAWINGS, SPECIFICATION, ALL CONSULTANTS / SPECIALIST DRAWINGS, DETAILS AND SPECIFICATION.


ALL MATERIALS TO BE USED IN THE CONSTRUCTION OF THE EXTERNAL SURFACES OF THE NEW WORKS SHALL MATCH THOSE IN THE EXISTING BUILDING.

DO NOT SCALE FROM THIS DRAWING, ONLY FIGURED DIMENSIONS TO BE TAKEN EXCEPT FOR PLANNING PURPOSE


THIS DRAWING WHICH IS THE PROPERTY OF STAR DESIGN SOLUTIONS LTD IS THE SUBJECT OF INTELLECTUAL PROPERTY RIGHTS INCLUDING COPYRIGHT AND DESIGN RIGHT AND SHALL NOT BE REPRODUCED, COPIED, LOANED OR SUBMITTED TO ANY OTHER PARTY WITHOUT THE WRITTEN CONSENT OF STAR DESIGN SOLUTIONS LTD.

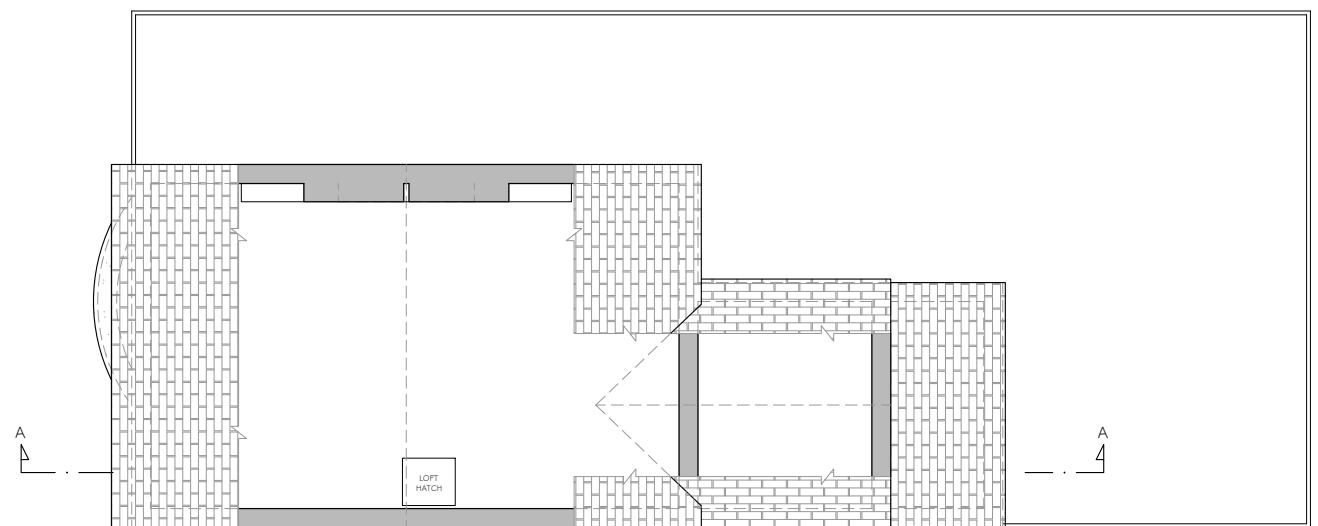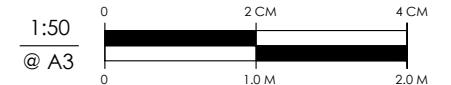

EXISTING LOFT PLAN

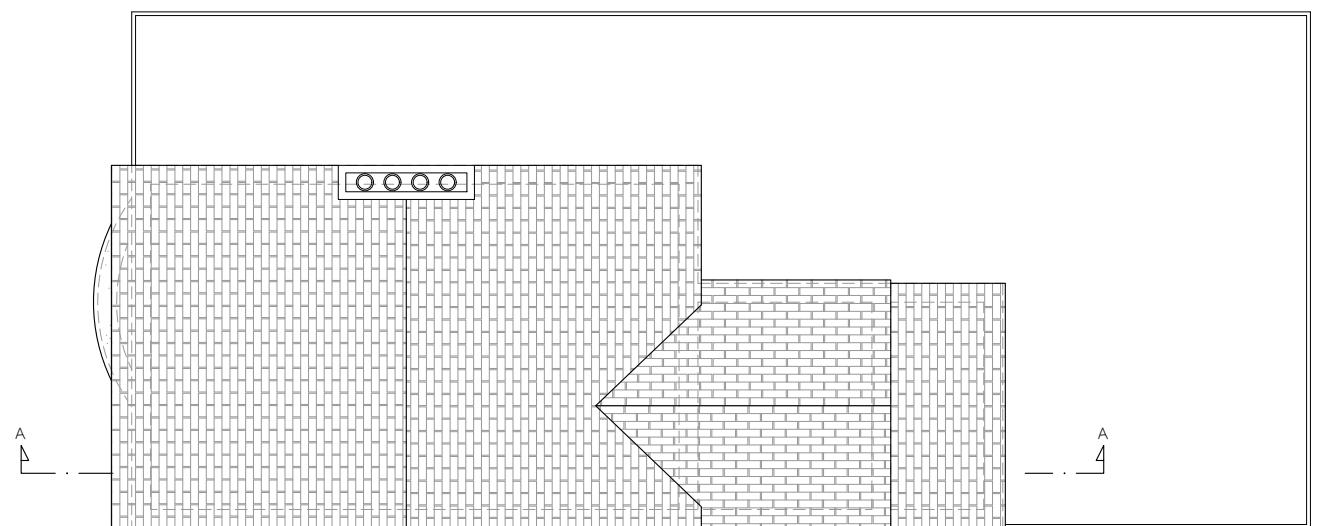

EXISTING ROOF PLAN

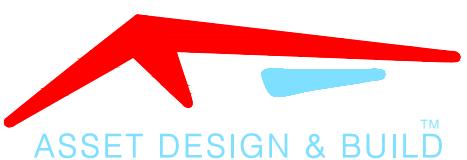

30 HIGH ST, HAREFIELD, UB9 6BU

info@assetdesignandbuild.co.uk

01753 825860

CLIENT:
DAVID AIKEN

SITE:
126 HALLOWELL ROAD
NORTHWOOD
HA6 1DU

JOB TITLE:
LOFT AND EXTENSION


DRAWING TITLE:
EXISTING FLOOR PLANS



SCALE: 1:100 DATE: OCTOBER 2022

JOB NUMBER:

DRAWING NUMBER: 02/13 DRAUGHTSMAN: SDS REV: B

COPYRIGHT RESERVED
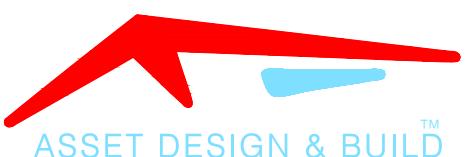
| NOTES | | |
|--|--------------------|--------|
| ALL WORKS TO BE CARRIED OUT IN ACCORDANCE WITH CURRENT BUILDING REGULATIONS. | | |
| ALL DIMENSIONS / LEVELS TO BE CHECKED AND VERIFIED ON SITE BEFORE COMMENCING ANY WORK AND ANY DISCREPANCIES TO BE REPORTED TO THE OFFICE IMMEDIATELY. | | |
| THIS DRAWING TO BE READ IN CONJUNCTION WITH CONTRACT DOCUMENTS, PROJECT WORKING DRAWINGS, SPECIFICATION, ALL CONSULTANTS / SPECIALIST DRAWINGS, DETAILS AND SPECIFICATION. | | |
| ALL MATERIALS TO BE USED IN THE CONSTRUCTION OF THE EXTERNAL SURFACES OF THE NEW WORKS SHALL MATCH THOSE IN THE EXISTING BUILDING. | | |
| DO NOT SCALE FROM THIS DRAWING, ONLY FIGURED DIMENSIONS TO BE TAKEN EXCEPT FOR PLANNING PURPOSE | | |
| THIS DRAWING WHICH IS THE PROPERTY OF STAR DESIGN SOLUTIONS LTD IS THE SUBJECT OF INTELLECTUAL PROPERTY RIGHTS INCLUDING COPYRIGHT AND DESIGN RIGHT AND SHALL NOT BE REPRODUCED, COPIED, LOANED OR SUBMITTED TO ANY OTHER PARTY WITHOUT THE WRITTEN CONSENT OF STAR DESIGN SOLUTIONS LTD. | | |
|  <p>1:50 @ A3 0 2 CM 4 CM 0 1.0 M 2.0 M</p>  <p>1:100 @ A3 0 1 CM 2 CM 3 CM 4 CM 5 CM 0 1.0 M 2.0 M 3.0 M 4.0 M 5.0 M</p> | | |
|  <p>ASSET DESIGN & BUILD™ 30 HIGH ST, HAREFIELD, UB9 6BU info@assetdesignandbuild.co.uk 01753 825860</p> | | |
| CLIENT: DAVID AIKEN | | |
| SITE: 126 HALLOWELL ROAD NORTHWOOD HA6 1DU | | |
| JOB TITLE: LOFT AND EXTENSION | | |
| DRAWING TITLE: EXISTING ELEVATIONS | | |
| SCALE: 1:100 | DATE: OCTOBER 2022 | |
| JOB NUMBER: | | |
| DRAWING NUMBER: 03/13 | DRAUGHTSMAN: SDS | REV: B |
| COPYRIGHT RESERVED | | |
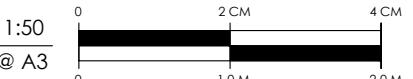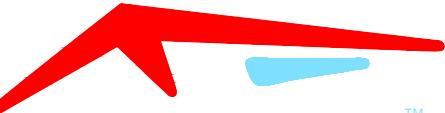
| NOTES | |
|--|--|
| <p>ALL WORKS TO BE CARRIED OUT IN ACCORDANCE WITH CURRENT BUILDING REGULATIONS.</p> <p>ALL DIMENSIONS / LEVELS TO BE CHECKED AND VERIFIED ON SITE BEFORE COMMENCING ANY WORK AND ANY DISCREPANCIES TO BE REPORTED TO THE OFFICE IMMEDIATELY.</p> <p>THIS DRAWING TO BE READ IN CONJUNCTION WITH CONTRACT DOCUMENTS, PROJECT WORKING DRAWINGS, SPECIFICATION, ALL CONSULTANTS / SPECIALIST DRAWINGS, DETAILS AND SPECIFICATION.</p> <p>ALL MATERIALS TO BE USED IN THE CONSTRUCTION OF THE EXTERNAL SURFACES OF THE NEW WORKS SHALL MATCH THOSE IN THE EXISTING BUILDING.</p> <p>DO NOT SCALE FROM THIS DRAWING, ONLY FIGURED DIMENSIONS TO BE TAKEN EXCEPT FOR PLANNING PURPOSE</p> <p>THIS DRAWING WHICH IS THE PROPERTY OF STAR DESIGN SOLUTIONS LTD IS THE SUBJECT OF INTELLECTUAL PROPERTY RIGHTS INCLUDING COPYRIGHT AND DESIGN RIGHT AND SHALL NOT BE REPRODUCED, COPIED, LOANED OR SUBMITTED TO ANY OTHER PARTY WITHOUT THE WRITTEN CONSENT OF STAR DESIGN SOLUTIONS LTD.</p> | |
| <p>1:50 @ A3</p>  <p>0 2 CM 4 CM 0 1.0 M 2.0 M</p> <p>1:100 @ A3</p>  <p>0 1 CM 2 CM 3 CM 4 CM 5 CM 0 1.0 M 2.0 M 3.0 M 4.0 M 5.0 M</p> | |
|   <p>ASSET DESIGN & BUILD™</p> <p>30 HIGH ST, HAREFIELD, UB9 6BU info@assetdesignandbuild.co.uk 01753 825860</p> | |
| <p>CLIENT: DAVID AIKEN</p> <p>SITE: 126 HALLOWELL ROAD NORTHWOOD HA6 1DU</p> <p>JOB TITLE: LOFT AND EXTENSION</p> <p>DRAWING TITLE: EXISTING ELEVATIONS</p> <p>SCALE: 1:100 DATE: OCTOBER 2022</p> <p>JOB NUMBER:</p> <p>DRAWING NUMBER: 04/13 DRAUGHTSMAN: SDS REV: B</p> <p>COPYRIGHT RESERVED</p> | |



EXISTING REAR ELEVATION



EXISTING SIDE ELEVATION 02

NOTES

ALL WORKS TO BE CARRIED OUT IN ACCORDANCE WITH CURRENT BUILDING REGULATIONS.



ALL DIMENSIONS / LEVELS TO BE CHECKED AND VERIFIED ON SITE BEFORE COMMENCING ANY WORK AND ANY DISCREPANCIES TO BE REPORTED TO THE OFFICE IMMEDIATELY.

THIS DRAWING TO BE READ IN CONJUNCTION WITH CONTRACT DOCUMENTS, PROJECT WORKING DRAWINGS, SPECIFICATION, ALL CONSULTANTS / SPECIALIST DRAWINGS, DETAILS AND SPECIFICATION.

ALL MATERIALS TO BE USED IN THE CONSTRUCTION OF THE EXTERNAL SURFACES OF THE NEW WORKS SHALL MATCH THOSE IN THE EXISTING BUILDING.

DO NOT SCALE FROM THIS DRAWING, ONLY FIGURED DIMENSIONS TO BE TAKEN EXCEPT FOR PLANNING PURPOSE

THIS DRAWING WHICH IS THE PROPERTY OF STAR DESIGN SOLUTIONS LTD IS THE SUBJECT OF INTELLECTUAL PROPERTY RIGHTS INCLUDING COPYRIGHT AND DESIGN RIGHT AND SHALL NOT BE REPRODUCED, COPIED, LOANED OR SUBMITTED TO ANY OTHER PARTY WITHOUT THE WRITTEN CONSENT OF STAR DESIGN SOLUTIONS LTD.

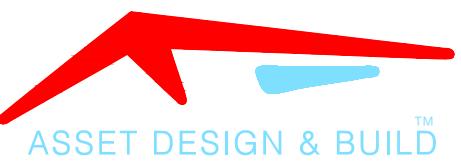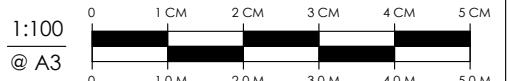

30 HIGH ST, HAREFIELD, UB9 6BU

info@assetdesignandbuild.co.uk

01753 825860

CLIENT:
DAVID AIKEN

SITE:
126 HALLOWELL ROAD
NORTHWOOD
HA6 1DU

JOB TITLE:
LOFT AND EXTENSION

DRAWING TITLE:
EXISTING SECTIONS

SCALE: 1:100 DATE: OCTOBER 2022

JOB NUMBER:

DRAWING NUMBER: 05/13 DRAUGHTSMAN: SDS REV: B

COPYRIGHT RESERVED

NOTES

ALL WORKS TO BE CARRIED OUT IN ACCORDANCE WITH CURRENT BUILDING REGULATIONS.



ALL DIMENSIONS / LEVELS TO BE CHECKED AND VERIFIED ON SITE BEFORE COMMENCING ANY WORK AND ANY DISCREPANCIES TO BE REPORTED TO THE OFFICE IMMEDIATELY.

THIS DRAWING TO BE READ IN CONJUNCTION WITH CONTRACT DOCUMENTS, PROJECT WORKING DRAWINGS, SPECIFICATION, ALL CONSULTANTS / SPECIALIST DRAWINGS, DETAILS AND SPECIFICATION.

ALL MATERIALS TO BE USED IN THE CONSTRUCTION OF THE EXTERNAL SURFACES OF THE NEW WORKS SHALL MATCH THOSE IN THE EXISTING BUILDING.

DO NOT SCALE FROM THIS DRAWING, ONLY FIGURED DIMENSIONS TO BE TAKEN EXCEPT FOR PLANNING PURPOSE

THIS DRAWING WHICH IS THE PROPERTY OF STAR DESIGN SOLUTIONS LTD IS THE SUBJECT OF INTELLECTUAL PROPERTY RIGHTS INCLUDING COPYRIGHT AND DESIGN RIGHT AND SHALL NOT BE REPRODUCED, COPIED, LOANED OR SUBMITTED TO ANY OTHER PARTY WITHOUT THE WRITTEN CONSENT OF STAR DESIGN SOLUTIONS LTD.

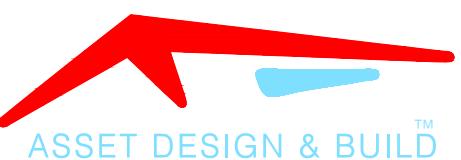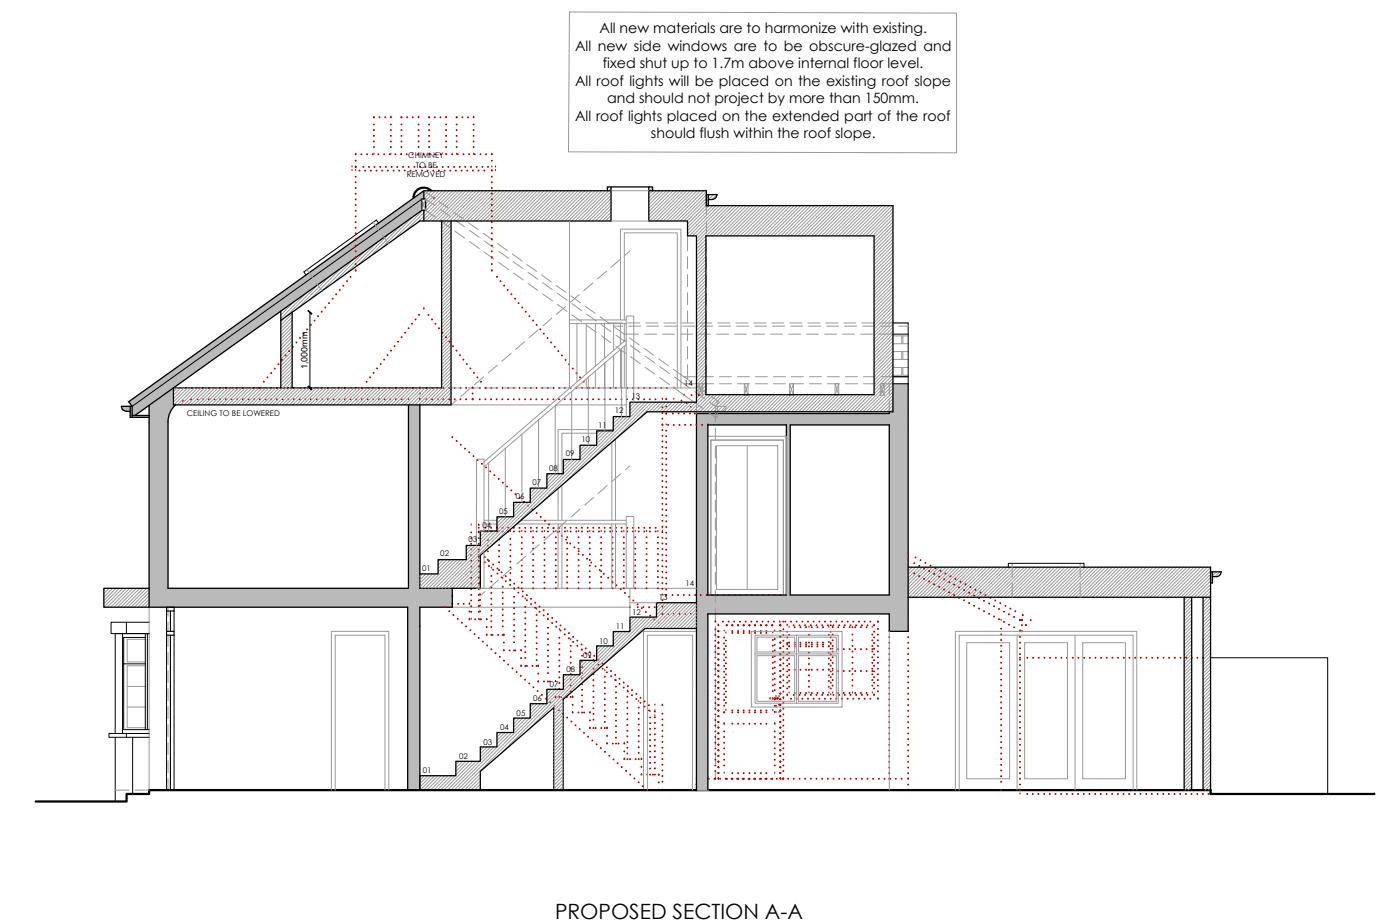

30 HIGH ST, HAREFIELD, UB9 6BU

info@assetdesignandbuild.co.uk

01753 825860

CLIENT:
DAVID AIKEN

SITE:
126 HALLOWELL ROAD
NORTHWOOD
HA6 1DU

JOB TITLE:
LOFT AND EXTENSION

DRAWING TITLE:
EXISTING SECTIONS

SCALE: 1:100 DATE: OCTOBER 2022

JOB NUMBER:

DRAWING NUMBER: 06/13 DRAUGHTSMAN: SDS REV: B

COPYRIGHT RESERVED

NOTES

ALL WORKS TO BE CARRIED OUT IN ACCORDANCE WITH CURRENT BUILDING REGULATIONS.





ALL DIMENSIONS / LEVELS TO BE CHECKED AND VERIFIED ON SITE BEFORE COMMENCING ANY WORK AND ANY DISCREPANCIES TO BE REPORTED TO THE OFFICE IMMEDIATELY.

THIS DRAWING TO BE READ IN CONJUNCTION WITH CONTRACT DOCUMENTS, PROJECT WORKING DRAWINGS, SPECIFICATION, ALL CONSULTANTS / SPECIALIST DRAWINGS, DETAILS AND SPECIFICATION.


ALL MATERIALS TO BE USED IN THE CONSTRUCTION OF THE EXTERNAL SURFACES OF THE NEW WORKS SHALL MATCH THOSE IN THE EXISTING BUILDING.

DO NOT SCALE FROM THIS DRAWING, ONLY FIGURED DIMENSIONS TO BE TAKEN EXCEPT FOR PLANNING PURPOSE

THIS DRAWING WHICH IS THE PROPERTY OF STAR DESIGN SOLUTIONS LTD IS THE SUBJECT OF INTELLECTUAL PROPERTY RIGHTS INCLUDING COPYRIGHT AND DESIGN RIGHT AND SHALL NOT BE REPRODUCED, COPIED, LOANED OR SUBMITTED TO ANY OTHER PARTY WITHOUT THE WRITTEN CONSENT OF STAR DESIGN SOLUTIONS LTD.

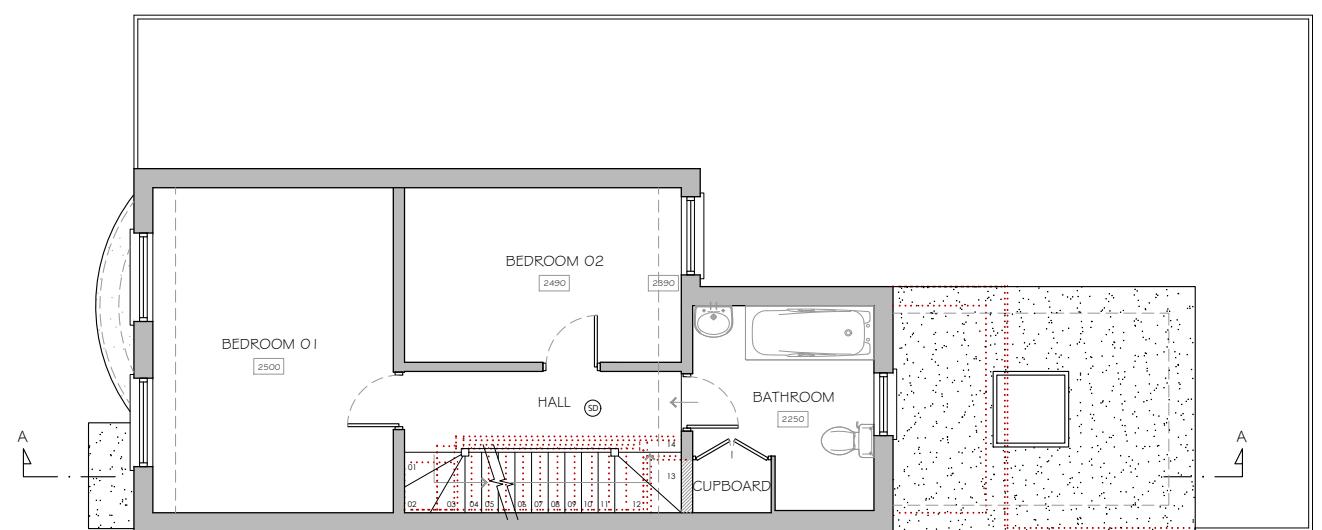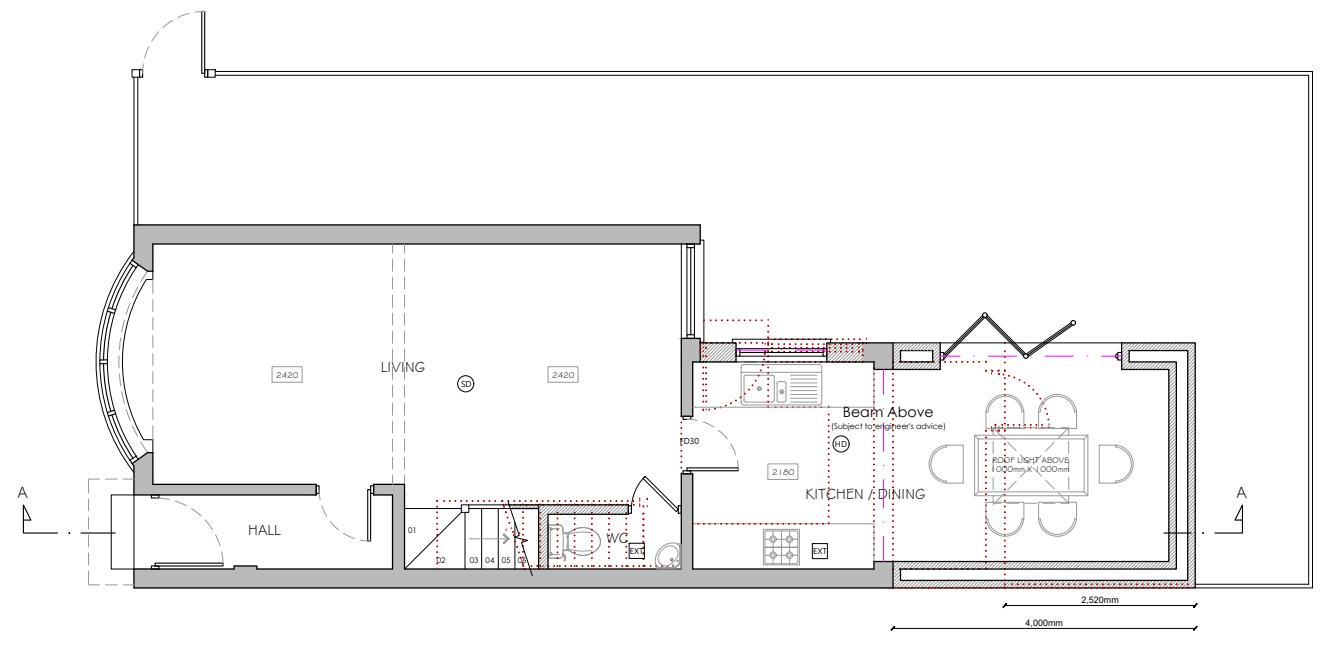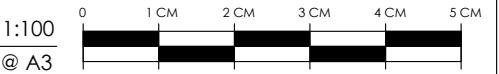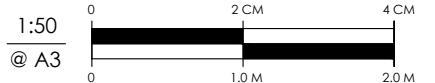

PROPOSED FIRST FLOOR PLAN

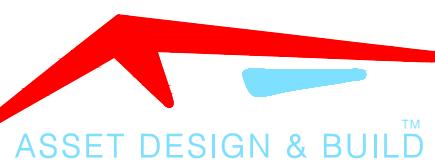

30 HIGH ST, HAREFIELD, UB9 6BU

info@assetdesignandbuild.co.uk

01753 825860

CLIENT: DAVID AIKEN

SITE: 126 HALLOWELL ROAD
NORTHWOOD
HA6 1DU

JOB TITLE: LOFT AND EXTENSION

DRAWING TITLE: PROPOSED FLOOR PLANS

SCALE: 1:100 DATE: OCTOBER 2022

JOB NUMBER:

DRAWING NUMBER: 07/13 DRAUGHTSMAN: SDS REV: B

COPYRIGHT RESERVED

NOTES

ALL WORKS TO BE CARRIED OUT IN ACCORDANCE WITH CURRENT BUILDING REGULATIONS.




ALL DIMENSIONS / LEVELS TO BE CHECKED AND VERIFIED ON SITE BEFORE COMMENCING ANY WORK AND ANY DISCREPANCIES TO BE REPORTED TO THE OFFICE IMMEDIATELY.

THIS DRAWING TO BE READ IN CONJUNCTION WITH CONTRACT DOCUMENTS, PROJECT WORKING DRAWINGS, SPECIFICATION, ALL CONSULTANTS / SPECIALIST DRAWINGS, DETAILS AND SPECIFICATION.


ALL MATERIALS TO BE USED IN THE CONSTRUCTION OF THE EXTERNAL SURFACES OF THE NEW WORKS SHALL MATCH THOSE IN THE EXISTING BUILDING.

DO NOT SCALE FROM THIS DRAWING, ONLY FIGURED DIMENSIONS TO BE TAKEN EXCEPT FOR PLANNING PURPOSE


THIS DRAWING WHICH IS THE PROPERTY OF STAR DESIGN SOLUTIONS LTD IS THE SUBJECT OF INTELLECTUAL PROPERTY RIGHTS INCLUDING COPYRIGHT AND DESIGN RIGHT AND SHALL NOT BE REPRODUCED, COPIED, LOANED OR SUBMITTED TO ANY OTHER PARTY WITHOUT THE WRITTEN CONSENT OF STAR DESIGN SOLUTIONS LTD.

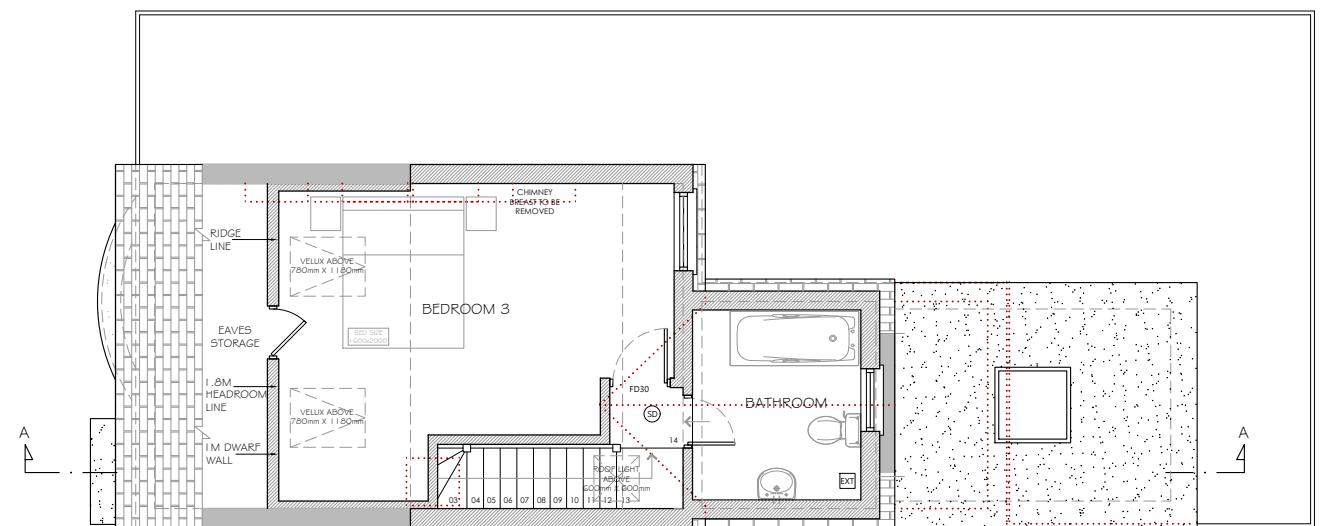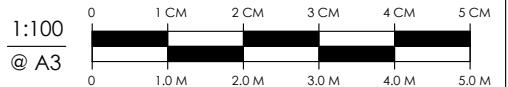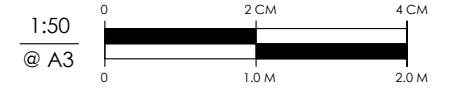

PROPOSED LOFT PLAN

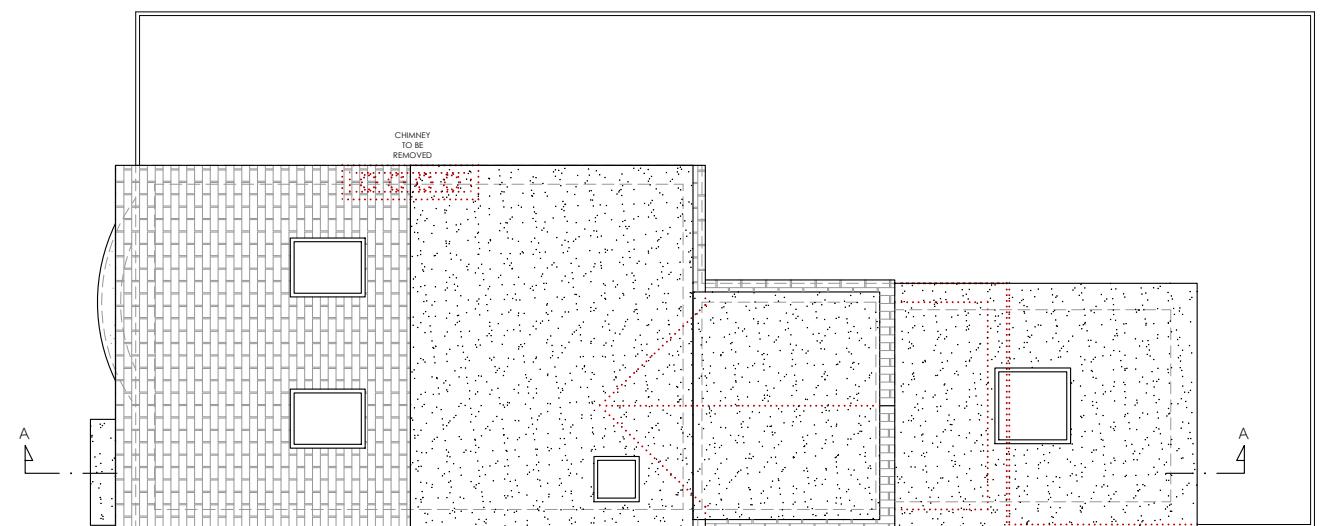

PROPOSED ROOF PLAN

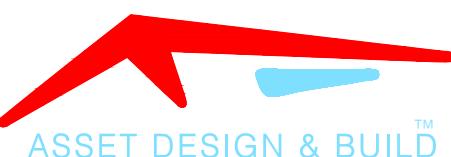

30 HIGH ST, HAREFIELD, UB9 6BU

info@assetdesignandbuild.co.uk

01753 825860

CLIENT:
DAVID AIKEN

SITE:
126 HALLOWELL ROAD
NORTHWOOD
HA6 1DU

JOB TITLE:
LOFT AND EXTENSION

DRAWING TITLE:
PROPOSED FLOOR PLANS

SCALE: 1:100 DATE: OCTOBER 2022

JOB NUMBER:

DRAWING NUMBER: 08/13 DRAUGHTSMAN: SDS REV: B

COPYRIGHT RESERVED

NOTES

ALL WORKS TO BE CARRIED OUT IN ACCORDANCE WITH CURRENT BUILDING REGULATIONS.

ALL DIMENSIONS / LEVELS TO BE CHECKED AND VERIFIED ON SITE BEFORE COMMENCING ANY WORK AND ANY DISCREPANCIES TO BE REPORTED TO THE OFFICE IMMEDIATELY.

THIS DRAWING TO BE READ IN CONJUNCTION WITH CONTRACT DOCUMENTS, PROJECT WORKING DRAWINGS, SPECIFICATION, ALL CONSULTANTS / SPECIALIST DRAWINGS, DETAILS AND SPECIFICATION.


ALL MATERIALS TO BE USED IN THE CONSTRUCTION OF THE EXTERNAL SURFACES OF THE NEW WORKS SHALL MATCH THOSE IN THE EXISTING BUILDING.

DO NOT SCALE FROM THIS DRAWING, ONLY FIGURED DIMENSIONS TO BE TAKEN EXCEPT FOR PLANNING PURPOSE


THIS DRAWING WHICH IS THE PROPERTY OF STAR DESIGN SOLUTIONS LTD IS THE SUBJECT OF INTELLECTUAL PROPERTY RIGHTS INCLUDING COPYRIGHT AND DESIGN RIGHT AND SHALL NOT BE REPRODUCED, COPIED, LOANED OR SUBMITTED TO ANY OTHER PARTY WITHOUT THE WRITTEN CONSENT OF STAR DESIGN SOLUTIONS LTD.



PROPOSED FRONT ELEVATION

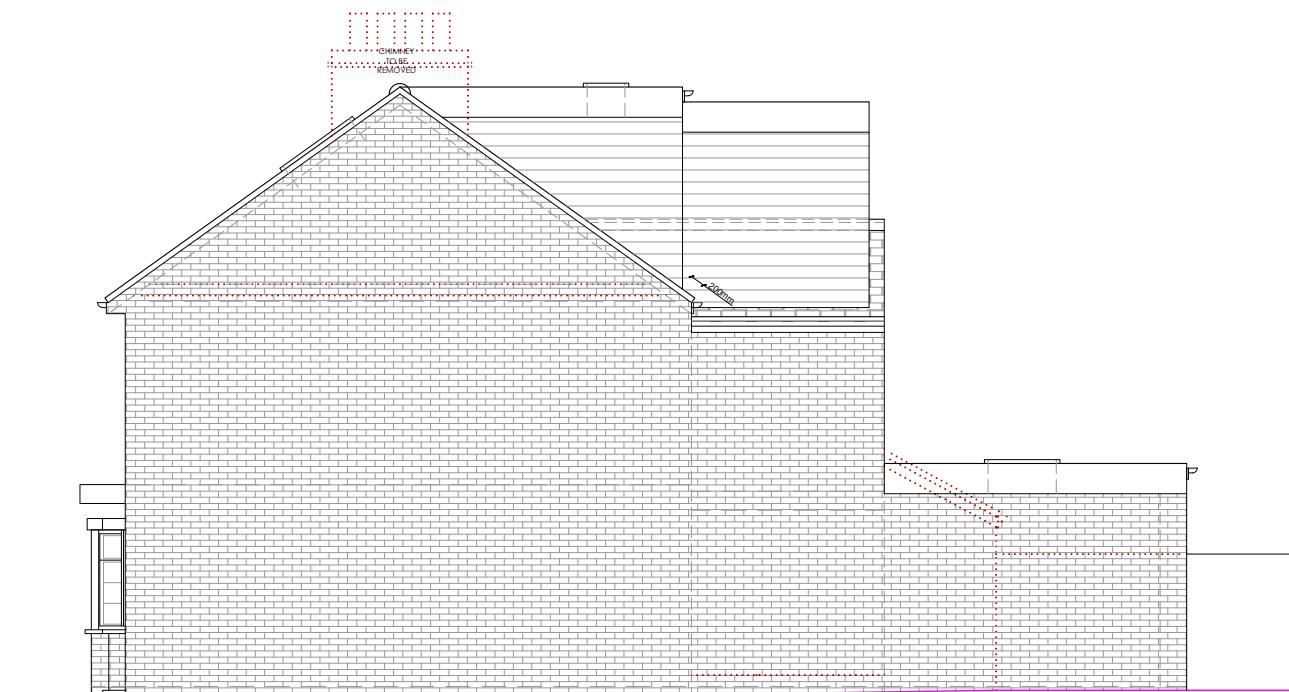

PROPOSED SIDE ELEVATION 01

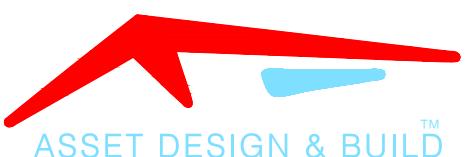

30 HIGH ST, HAREFIELD, UB9 6BU

info@assetdesignandbuild.co.uk

01753 825860

CLIENT:
DAVID AIKEN

SITE:
126 HALLOWELL ROAD
NORTHWOOD
HA6 1DU

JOB TITLE:
LOFT AND EXTENSION


DRAWING TITLE:
PROPOSED ELEVATIONS

SCALE: 1:100 DATE: OCTOBER 2022


JOB NUMBER:

DRAWING NUMBER: 09/13 DRAUGHTSMAN: SDS REV: B

COPYRIGHT RESERVED

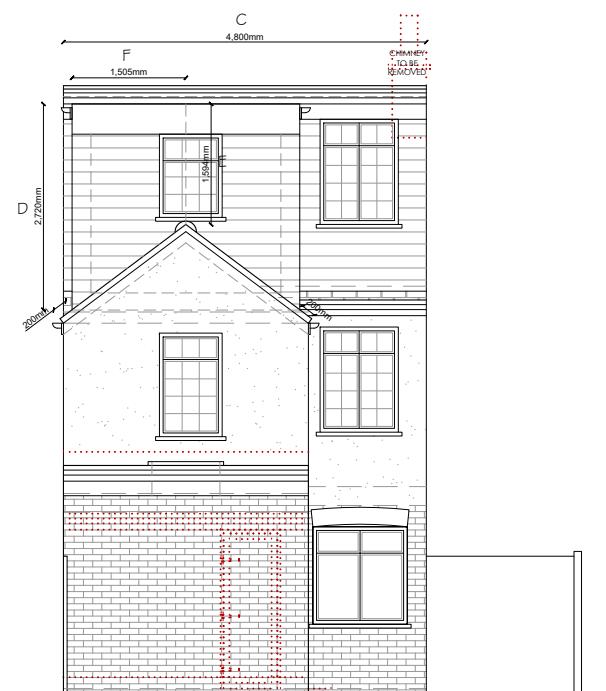

PROPOSED REAR ELEVATION

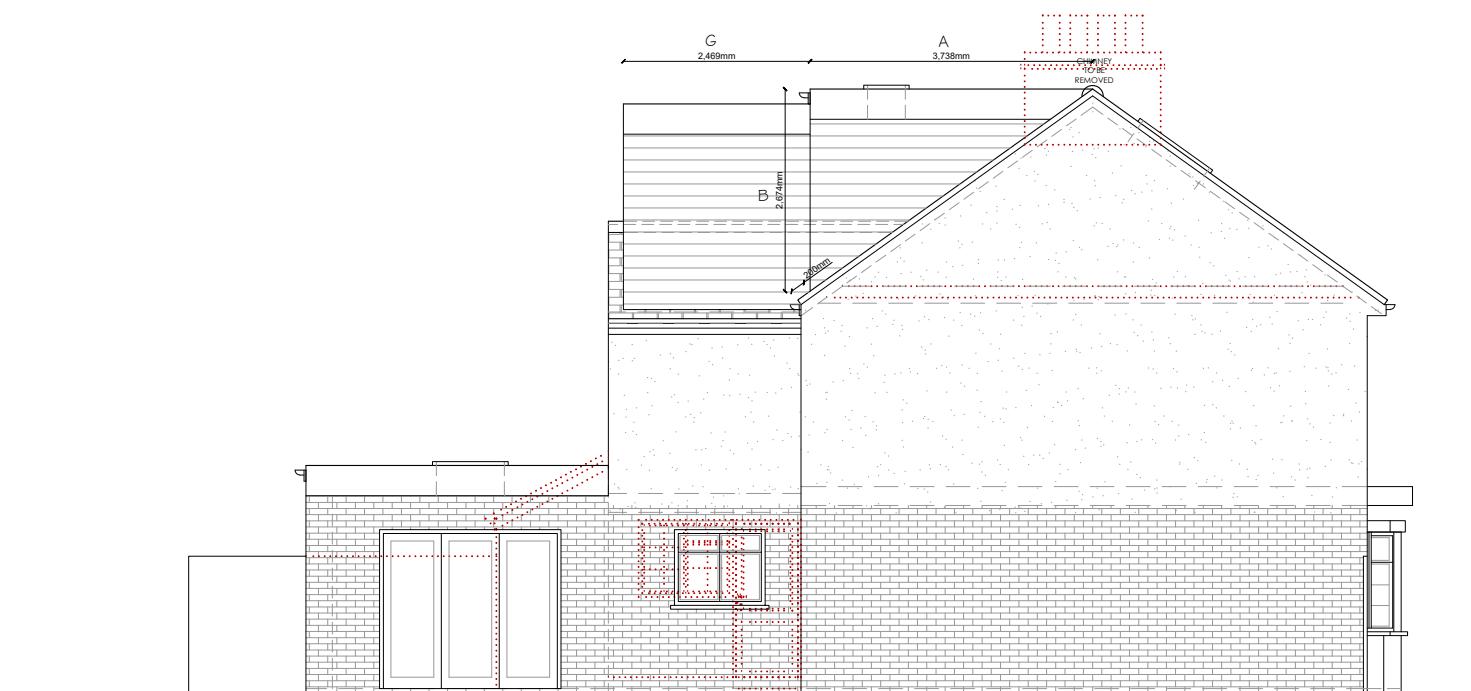

PROPOSED SIDE ELEVATION 02

NOTES

ALL WORKS TO BE CARRIED OUT IN ACCORDANCE WITH CURRENT BUILDING REGULATIONS.


ALL DIMENSIONS / LEVELS TO BE CHECKED AND VERIFIED ON SITE BEFORE COMMENCING ANY WORK AND ANY DISCREPANCIES TO BE REPORTED TO THE OFFICE IMMEDIATELY.

THIS DRAWING TO BE READ IN CONJUNCTION WITH CONTRACT DOCUMENTS, PROJECT WORKING DRAWINGS, SPECIFICATION, ALL CONSULTANTS / SPECIALIST DRAWINGS, DETAILS AND SPECIFICATION.

ALL MATERIALS TO BE USED IN THE CONSTRUCTION OF THE EXTERNAL SURFACES OF THE NEW WORKS SHALL MATCH THOSE IN THE EXISTING BUILDING.

DO NOT SCALE FROM THIS DRAWING, ONLY FIGURED DIMENSIONS TO BE TAKEN EXCEPT FOR PLANNING PURPOSE

THIS DRAWING WHICH IS THE PROPERTY OF STAR DESIGN SOLUTIONS LTD IS THE SUBJECT OF INTELLECTUAL PROPERTY RIGHTS INCLUDING COPYRIGHT AND DESIGN RIGHT AND SHALL NOT BE REPRODUCED, COPIED, LOANED OR SUBMITTED TO ANY OTHER PARTY WITHOUT THE WRITTEN CONSENT OF STAR DESIGN SOLUTIONS LTD.

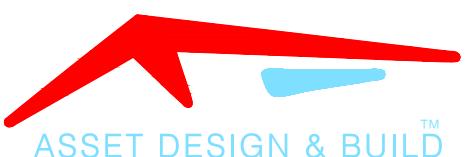

30 HIGH ST, HAREFIELD, UB9 6BU

info@assetdesignandbuild.co.uk

01753 825860

CLIENT:
DAVID AIKEN

SITE:
126 HALLOWELL ROAD
NORTHWOOD
HA6 1DU

JOB TITLE:
LOFT AND EXTENSION

DRAWING TITLE:
PROPOSED ELEVATIONS

SCALE: 1:100 DATE: OCTOBER 2022

JOB NUMBER:

DRAWING NUMBER: 10/13 DRAUGHTSMAN: SDS REV: B

COPYRIGHT RESERVED

NOTES

ALL WORKS TO BE CARRIED OUT IN ACCORDANCE WITH CURRENT BUILDING REGULATIONS.



ALL DIMENSIONS / LEVELS TO BE CHECKED AND VERIFIED ON SITE BEFORE COMMENCING ANY WORK AND ANY DISCREPANCIES TO BE REPORTED TO THE OFFICE IMMEDIATELY.

THIS DRAWING TO BE READ IN CONJUNCTION WITH CONTRACT DOCUMENTS, PROJECT WORKING DRAWINGS, SPECIFICATION, ALL CONSULTANTS / SPECIALIST DRAWINGS, DETAILS AND SPECIFICATION.

ALL MATERIALS TO BE USED IN THE CONSTRUCTION OF THE EXTERNAL SURFACES OF THE NEW WORKS SHALL MATCH THOSE IN THE EXISTING BUILDING.

DO NOT SCALE FROM THIS DRAWING, ONLY FIGURED DIMENSIONS TO BE TAKEN EXCEPT FOR PLANNING PURPOSE

THIS DRAWING WHICH IS THE PROPERTY OF STAR DESIGN SOLUTIONS LTD IS THE SUBJECT OF INTELLECTUAL PROPERTY RIGHTS INCLUDING COPYRIGHT AND DESIGN RIGHT AND SHALL NOT BE REPRODUCED, COPIED, LOANED OR SUBMITTED TO ANY OTHER PARTY WITHOUT THE WRITTEN CONSENT OF STAR DESIGN SOLUTIONS LTD.

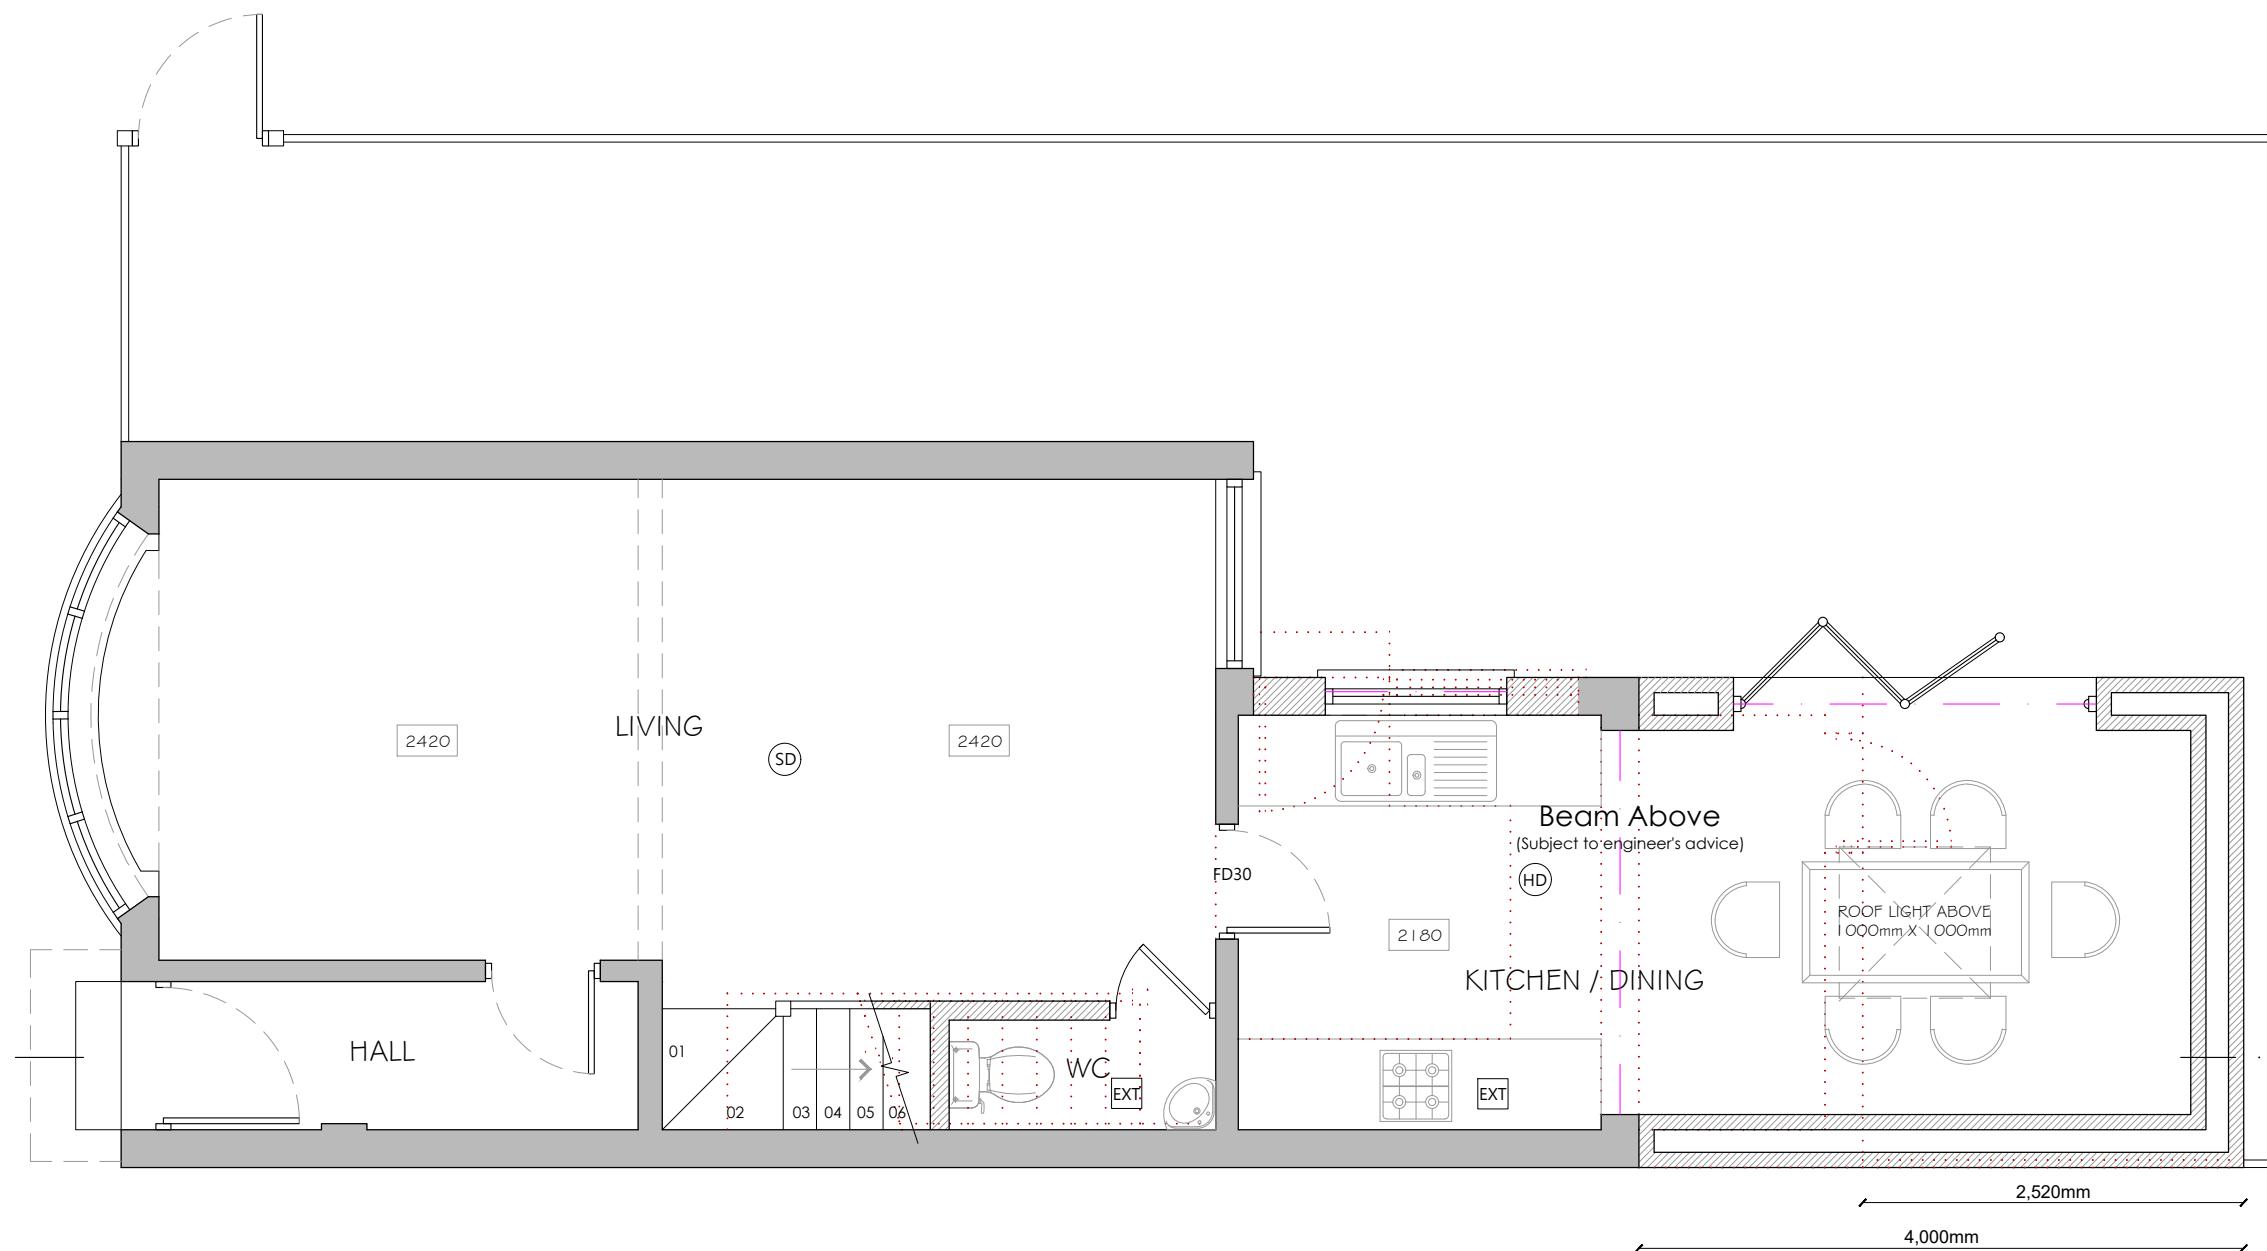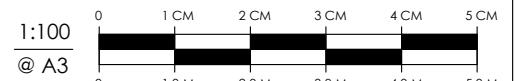

PROPOSED GROUND FLOOR PLAN



30 HIGH ST, HAREFIELD, UB9 6BU

info@assetdesignandbuild.co.uk

01753 825860

CLIENT: DAVID AIKEN

SITE: 126 HALLOWELL ROAD
NORTHWOOD
HA6 1DU

JOB TITLE: LOFT AND EXTENSION

DRAWING TITLE: PROPOSED GROUND FLOOR PLAN

SCALE: 1:50 DATE: OCTOBER 2022

JOB NUMBER:

DRAWING NUMBER: 11/13 DRAUGHTSMAN: SDS REV: B

COPYRIGHT RESERVED

NOTES

ALL WORKS TO BE CARRIED OUT IN ACCORDANCE WITH CURRENT BUILDING REGULATIONS.



ALL DIMENSIONS / LEVELS TO BE CHECKED AND VERIFIED ON SITE BEFORE COMMENCING ANY WORK AND ANY DISCREPANCIES TO BE REPORTED TO THE OFFICE IMMEDIATELY.

THIS DRAWING TO BE READ IN CONJUNCTION WITH CONTRACT DOCUMENTS, PROJECT WORKING DRAWINGS, SPECIFICATION, ALL CONSULTANTS / SPECIALIST DRAWINGS, DETAILS AND SPECIFICATION.


ALL MATERIALS TO BE USED IN THE CONSTRUCTION OF THE EXTERNAL SURFACES OF THE NEW WORKS SHALL MATCH THOSE IN THE EXISTING BUILDING.

DO NOT SCALE FROM THIS DRAWING, ONLY FIGURED DIMENSIONS TO BE TAKEN EXCEPT FOR PLANNING PURPOSE

THIS DRAWING WHICH IS THE PROPERTY OF STAR DESIGN SOLUTIONS LTD IS THE SUBJECT OF INTELLECTUAL PROPERTY RIGHTS INCLUDING COPYRIGHT AND DESIGN RIGHT AND SHALL NOT BE REPRODUCED, COPIED, LOANED OR SUBMITTED TO ANY OTHER PARTY WITHOUT THE WRITTEN CONSENT OF STAR DESIGN SOLUTIONS LTD.

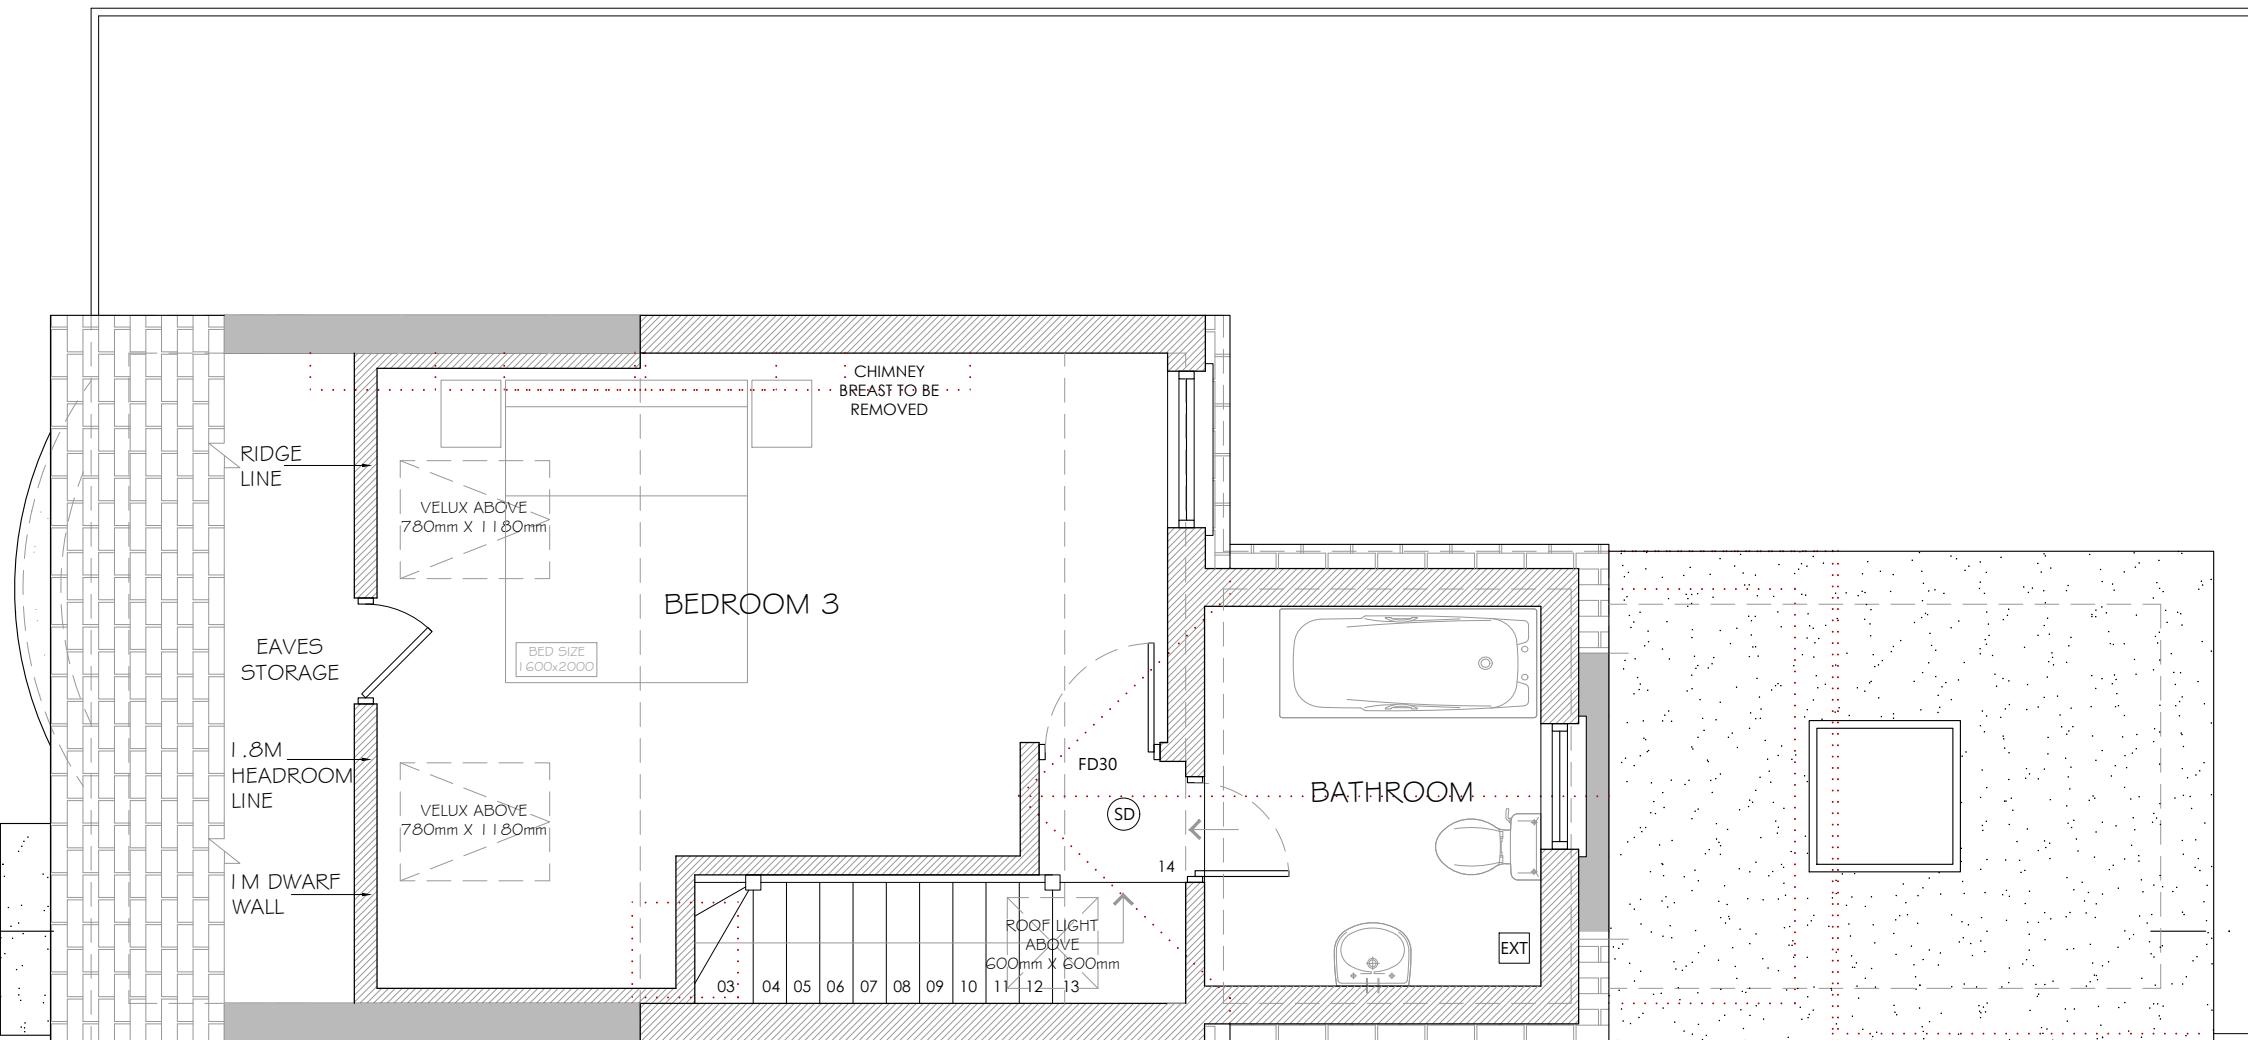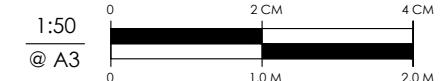

PROPOSED LOFT PLAN

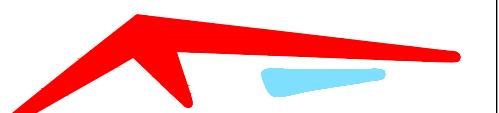 **ASSET DESIGN & BUILD™**
30 HIGH ST, HAREFIELD, UB9 6BU
info@assetdesignandbuild.co.uk
01753 825860

CLIENT: DAVID AIKEN

SITE: 126 HALLOWELL ROAD
NORTHWOOD
HA6 1DU

JOB TITLE: LOFT AND EXTENSION

DRAWING TITLE: PROPOSED GROUND FLOOR PLAN

SCALE: 1:50 DATE: OCTOBER 2022

JOB NUMBER:

DRAWING NUMBER: 12/13 DRAUGHTSMAN: SDS REV: B

COPYRIGHT RESERVED

NOTES

ALL WORKS TO BE CARRIED OUT IN ACCORDANCE WITH CURRENT BUILDING REGULATIONS.



ALL DIMENSIONS / LEVELS TO BE CHECKED AND VERIFIED ON SITE BEFORE COMMENCING ANY WORK AND ANY DISCREPANCIES TO BE REPORTED TO THE OFFICE IMMEDIATELY.

THIS DRAWING TO BE READ IN CONJUNCTION WITH CONTRACT DOCUMENTS, PROJECT WORKING DRAWINGS, SPECIFICATION, ALL CONSULTANTS / SPECIALIST DRAWINGS, DETAILS AND SPECIFICATION.

ALL MATERIALS TO BE USED IN THE CONSTRUCTION OF THE EXTERNAL SURFACES OF THE NEW WORKS SHALL MATCH THOSE IN THE EXISTING BUILDING.

DO NOT SCALE FROM THIS DRAWING, ONLY FIGURED DIMENSIONS TO BE TAKEN EXCEPT FOR PLANNING PURPOSE

THIS DRAWING WHICH IS THE PROPERTY OF STAR DESIGN SOLUTIONS LTD IS THE SUBJECT OF INTELLECTUAL PROPERTY RIGHTS INCLUDING COPYRIGHT AND DESIGN RIGHT AND SHALL NOT BE REPRODUCED, COPIED, LOANED OR SUBMITTED TO ANY OTHER PARTY WITHOUT THE WRITTEN CONSENT OF STAR DESIGN SOLUTIONS LTD.

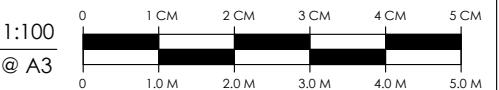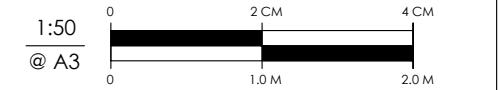

DORMER VOLUME


$$\begin{aligned}
 &= (A \times \frac{1}{2} B) \times C \\
 &= (3.738 \times \frac{1}{2} 2.674) \times 4.800 \\
 &= 23.98 \text{ m}^3
 \end{aligned}$$

OUTRIGGER VOLUME

$$\begin{aligned}
 &= 2 [(D + E) \frac{1}{2} \times F \times G] \\
 &= 2 [(2.720 + 1.594) \frac{1}{2} \times 1.505 \times 2.469] \\
 &= 16.03 \text{ m}^3
 \end{aligned}$$

TOTAL VOLUME

$$\begin{aligned}
 &= \text{DORMER VOLUME} + \text{OUTRIGGER VOLUME} \\
 &= 23.98 \text{ m}^3 + 16.03 \text{ m}^3 < 50 \text{ m}^3 \\
 &= 40.01 \text{ m}^3 < 50 \text{ m}^3
 \end{aligned}$$

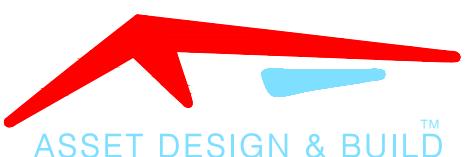

30 HIGH ST, HAREFIELD, UB9 6BU

info@assetdesignandbuild.co.uk

01753 825860

CLIENT:
DAVID AIKEN

SITE:
126 HALLOWELL ROAD
NORTHWOOD
HA6 1DU

JOB TITLE:
LOFT AND EXTENSION

DRAWING TITLE:
VOLUME CALCULATION

SCALE: 1:50 DATE: OCTOBER 2022

JOB NUMBER:

DRAWING NUMBER: 13/13 DRAUGHTSMAN: SDS REV: B

COPYRIGHT RESERVED