


1:50

0 1 2 5 Meter

	<p>Project: 30-32 Crwoland Avenue Hayes UB3 4JW</p>	<p>Title: Proposed Ground floor plan</p>	<p>Scale: 1:50 @ A3 Date: Oct 2022 Drawing No.: 3643/PP-05/SP Revision</p>
<p>239 Western Road, Southall, Middx, UB2 5HS Tel: 020 8571 1369 info@multicreation.co.uk</p>			

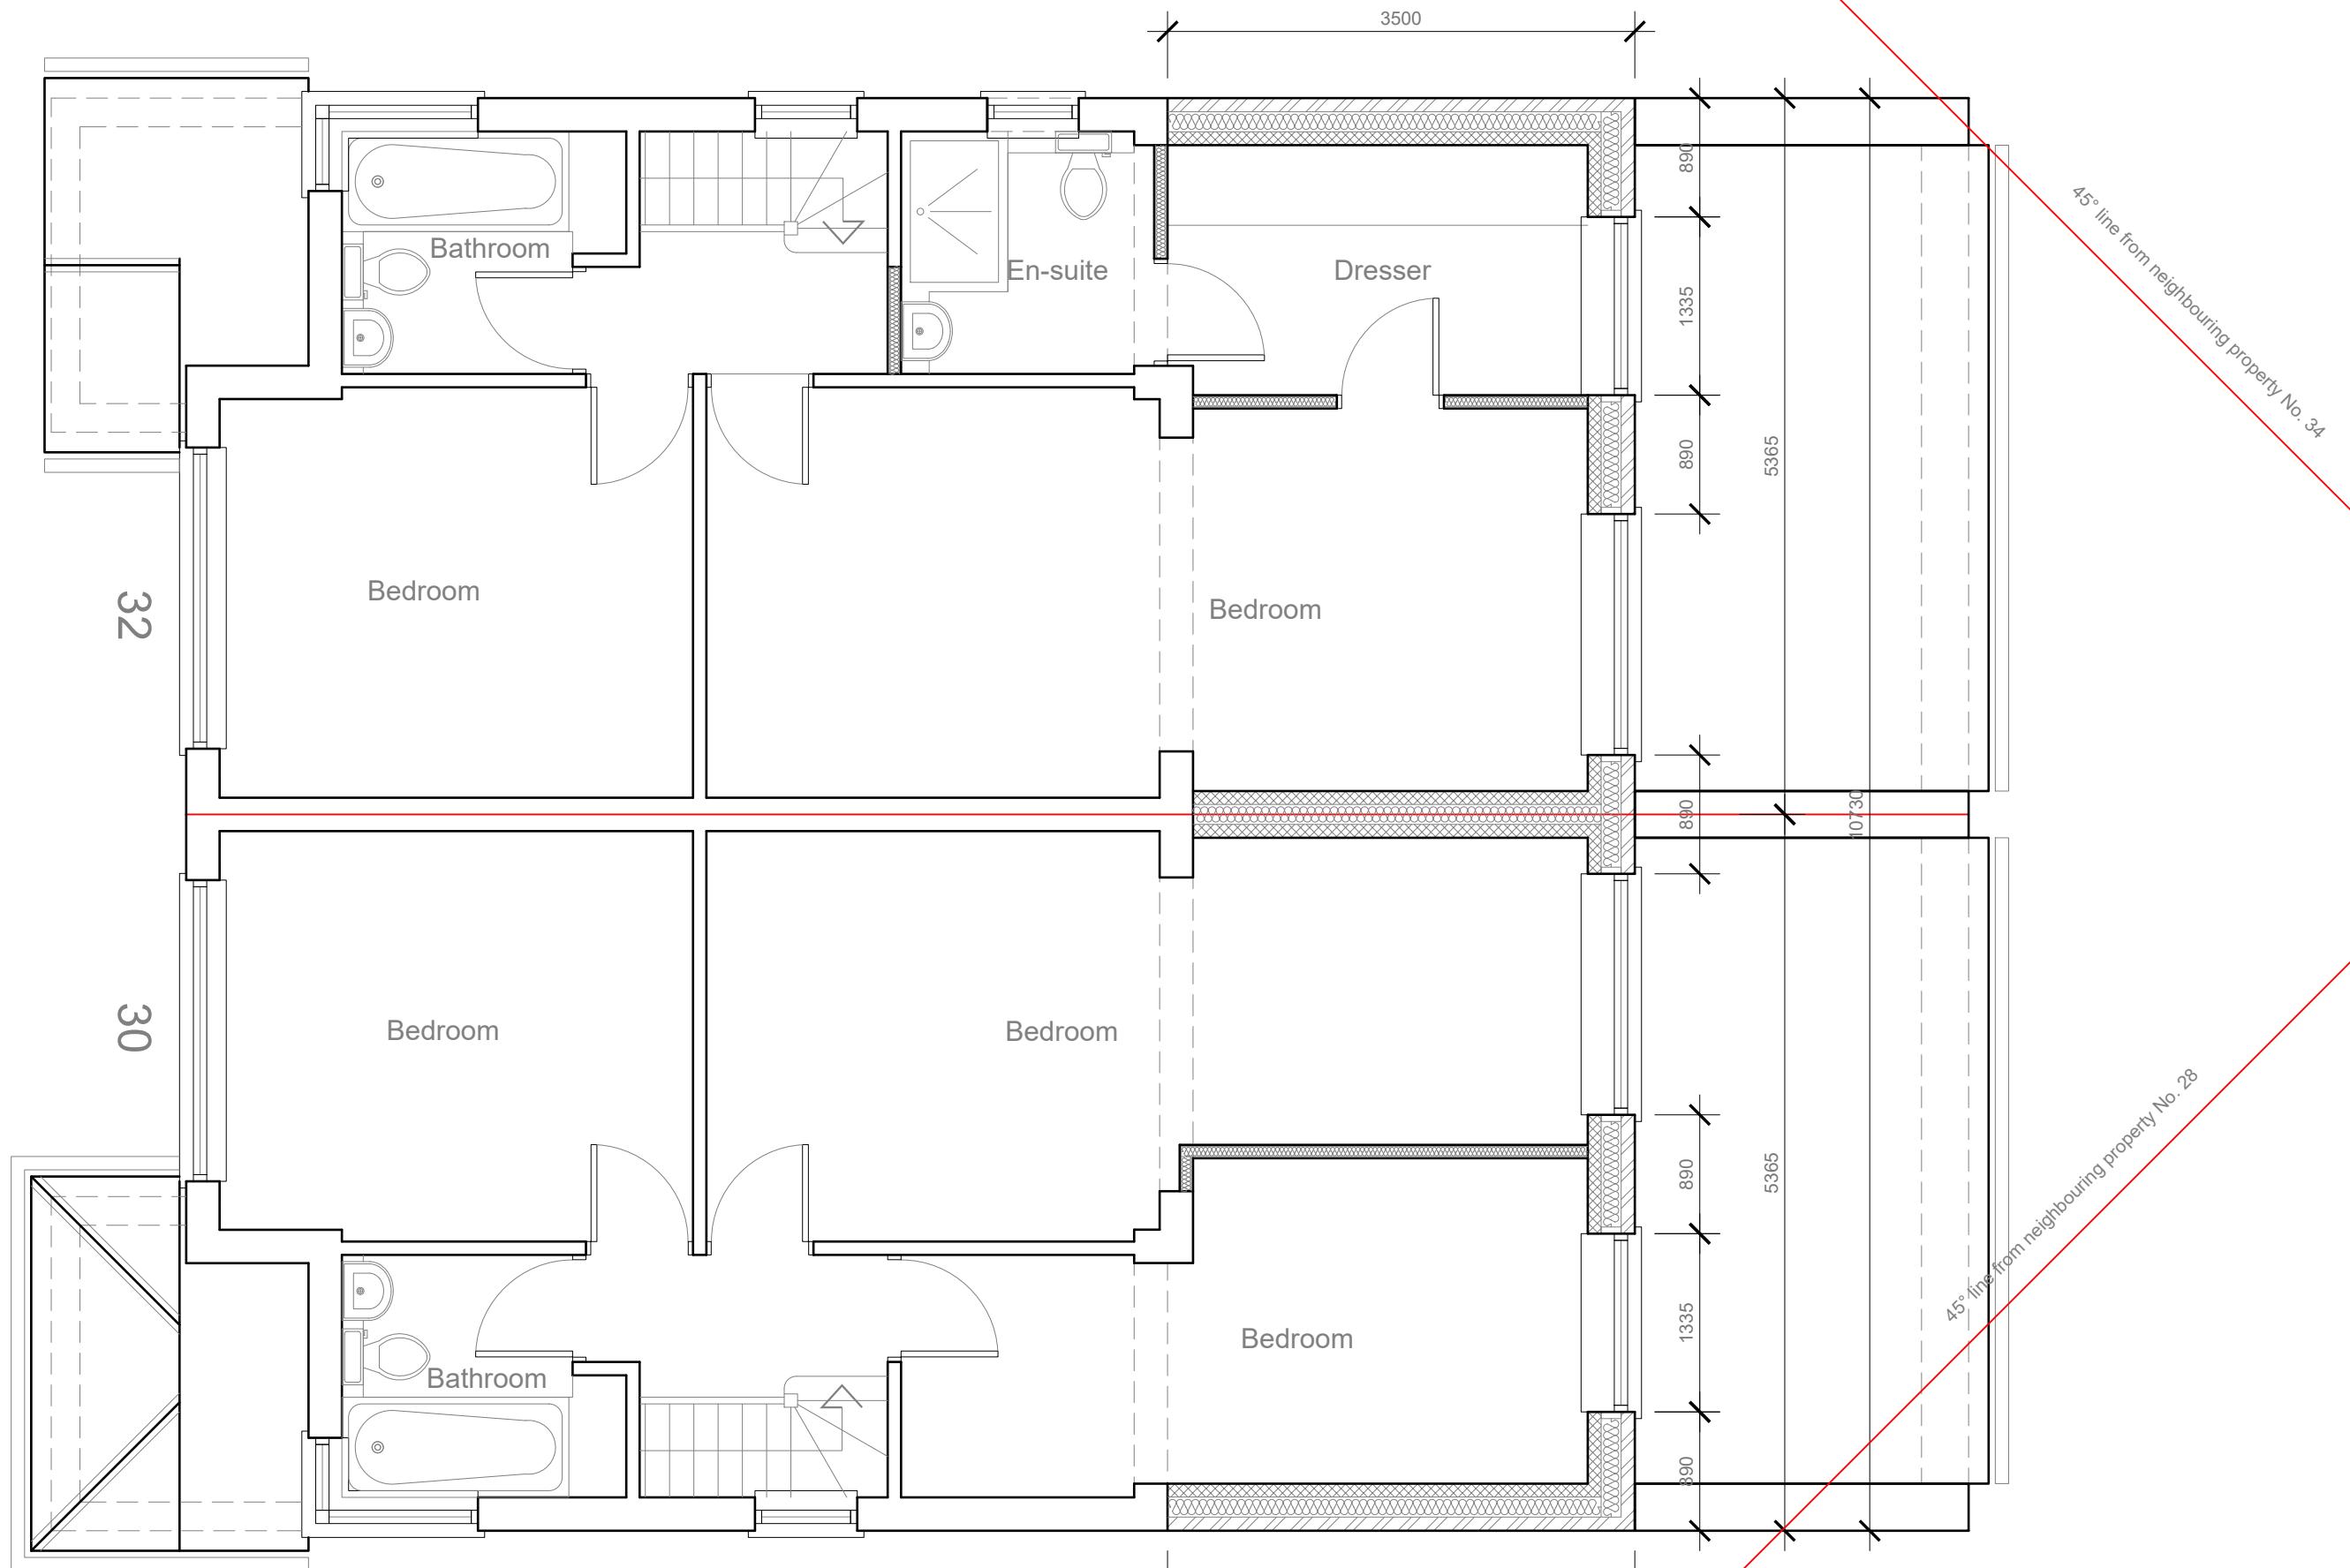


1:50

0 1 2 5 Meter

ult	Project: 30-32 Crwoland Avenue Hayes UB3 4JW	Title: Proposed First floor plan	Scale: 1:50 @ A3 Date: Oct 2022 Drawing No.: 3643/PP-06/SP Revision
reaction	239 Western Road, Southall, Middx, UB2 5HS	Tel: 020 8571 1369	info@multicreation.co.uk



Roof to be pitched and tiled
 Flat roof 1:40 falls
 New windows/doors to be double glazed to match existing
 New flank windows to be non opening below 1.7m from FFL and obscure glazed
 External finish to be rendered and painted to match existing
 DPC to be no less than 150mm above ground level

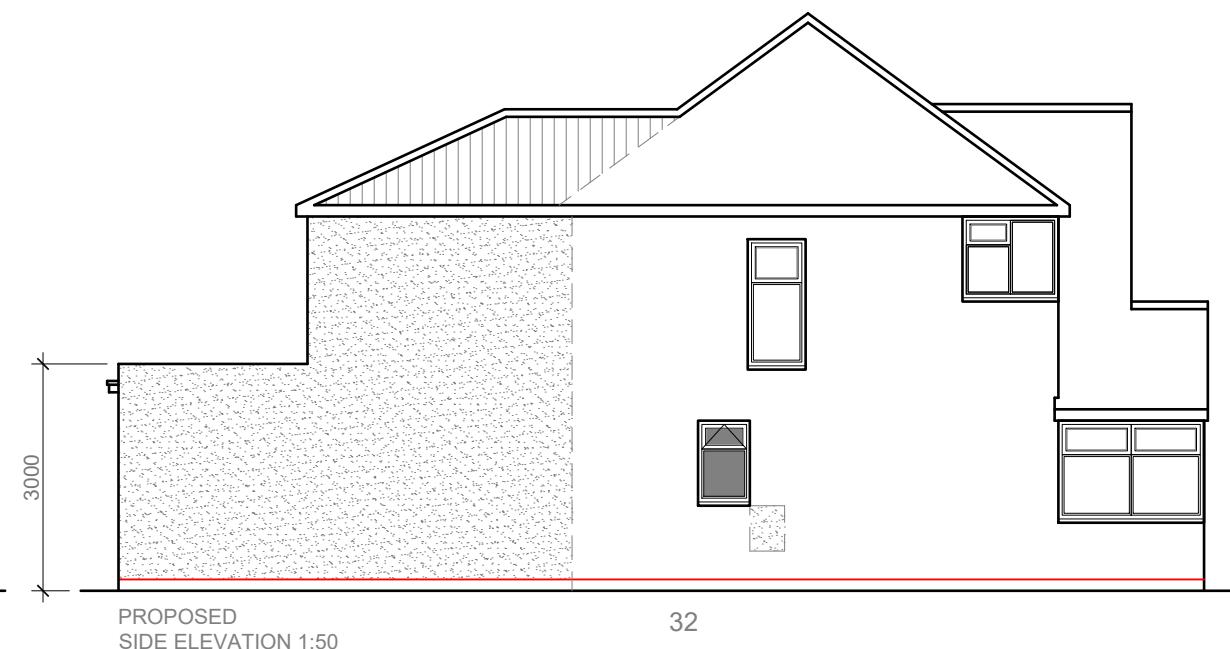

Roof to be pitched and tiled
 Flat roof 1:40 falls
 New windows/doors to be double glazed to match existing
 New flank windows to be non opening below 1.7m from FFL and obscure glazed
 External finish to be rendered and painted to match existing
 DPC to be no less than 150mm above ground level



	Project: 30-32 Crwoland Avenue Hayes UB3 4JW	Title: Existing Elevations	Scale: 1:100 @ A3 Date: Oct 2022 Drawing No.: 3643/PP-04/SP Revision
239 Western Road, Southall, Middx, UB2 5HS Tel: 020 8571 1369 info@multicreation.co.uk			