



Existing Ground

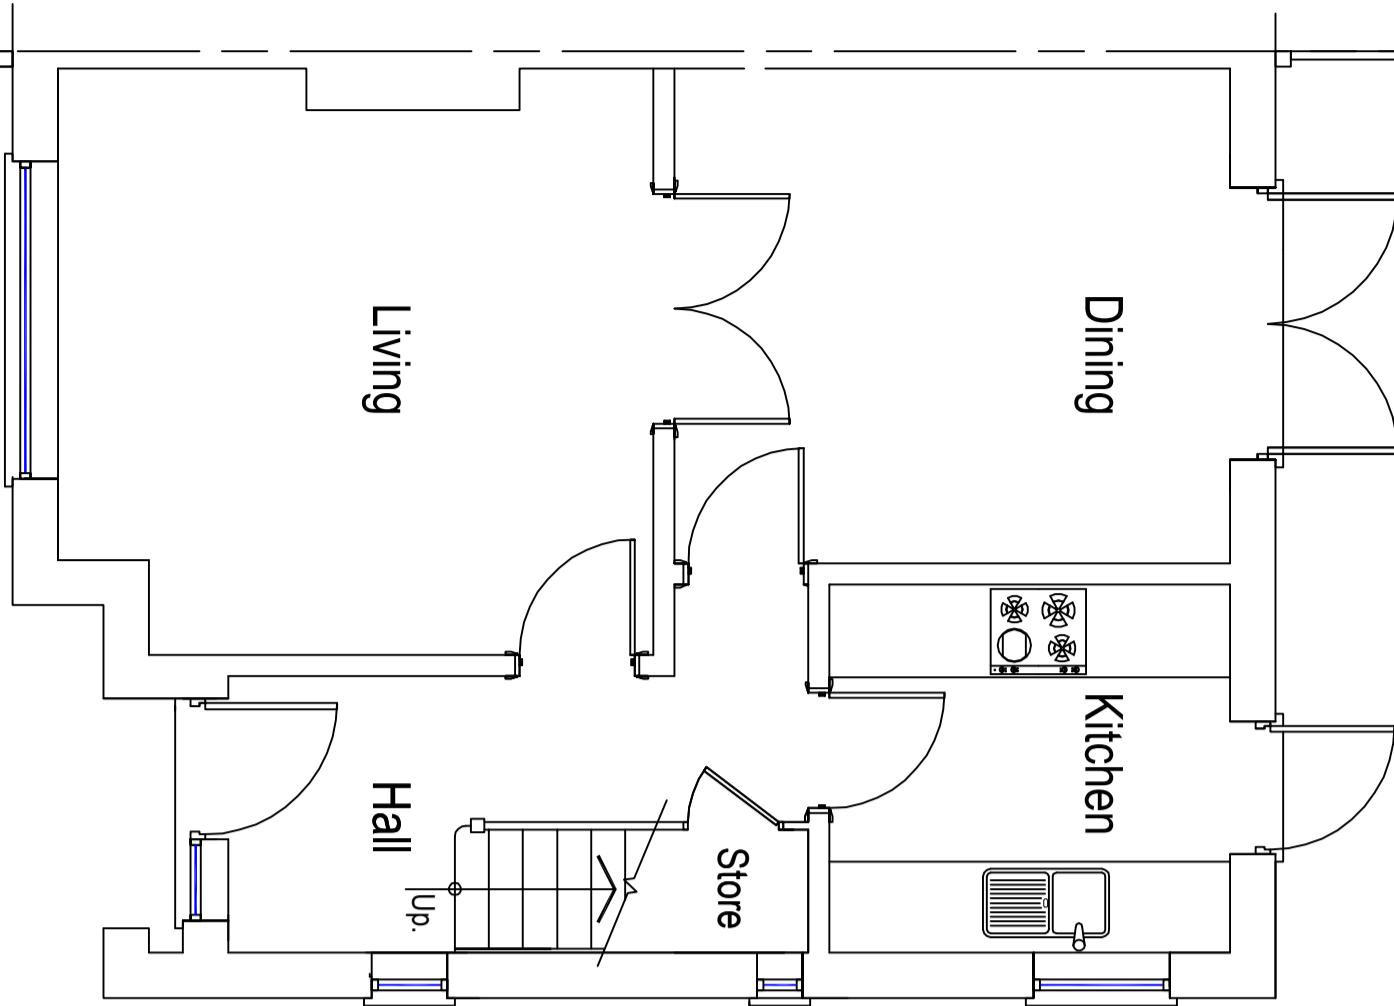


Existing Rear Elevation (1:100)

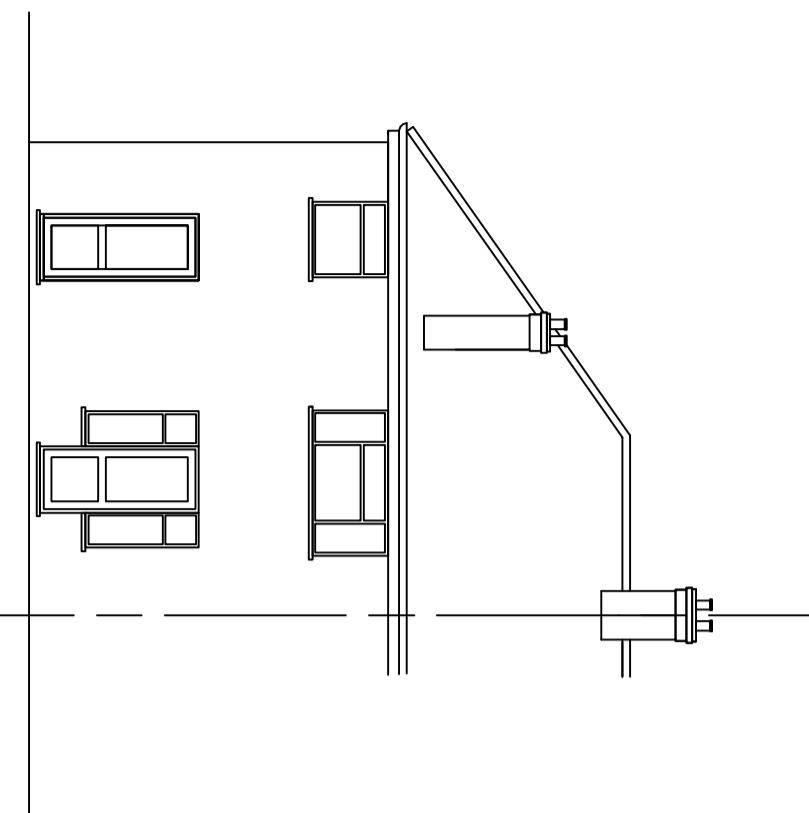


Rear Garden


Existing Ground

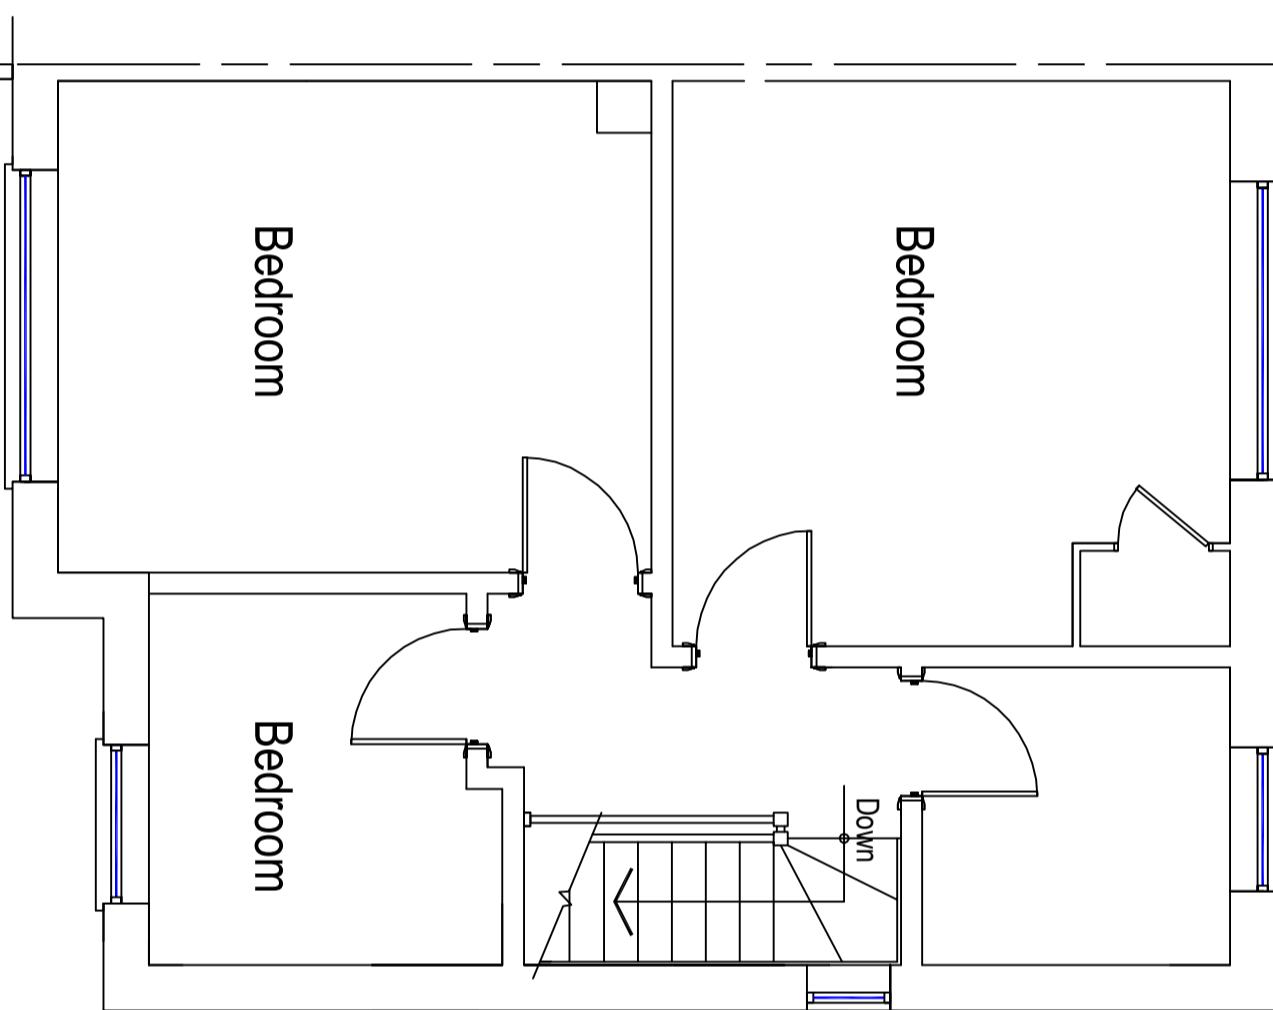

Existing Side Elevation (1:100)

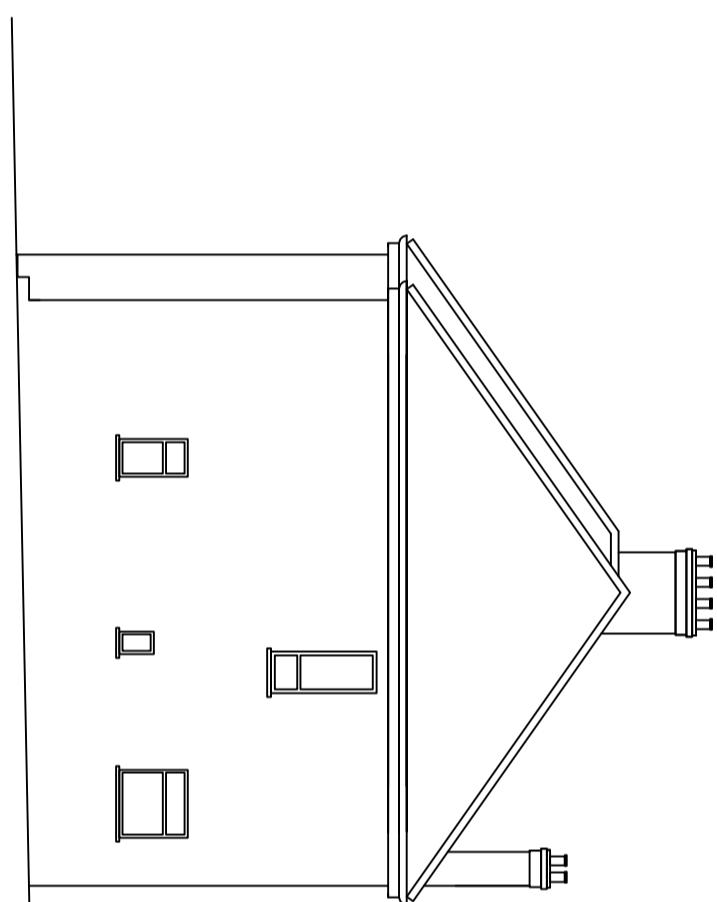

Rear Garden

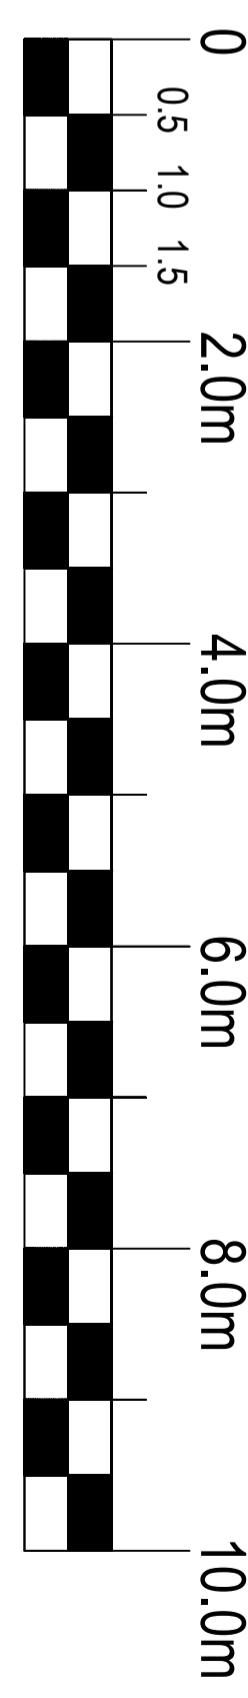

Floor Plan (1:100)

Floor Plan (1:100)

Existing Plans and Elevations		
Scale 1:100 on A1 paper	Date Oct. 2022	Rev.

MJD Architecture accepts no responsibility for the structural integrity or stability of the building. Please refer to structural engineer's drawings and calculations for all structural design.

1594-A2-PL01

Notes:

Do not scale this drawing.
Copyright of this drawing
belongs to MJD Architecture.

No copying is permitted
without the written consent
of the company.

Contractor to inform MJD Architecture
of any discrepancies found on this
drawing and obtain written consent for
any subsequent variation.

No responsibility is accepted by
MJD Architecture for any consequences
arising from unintentional mistakes
on this drawing.

Revision	Date	Description
M. J. D. a r c h i t e c t u r e	0 1 2 3 4 5 6 7 8 9 0	3 A, Alken Park, Southall Middlesex UB2 5QT Tel: 020 8511 5580 Email: info@mjdarchitecture.co.uk

Name
Mustafa Saglik

Site
3 Peel Way Uxbridge
UB8 3RL

Title
Existing Plans and Elevations