



Rear Garden

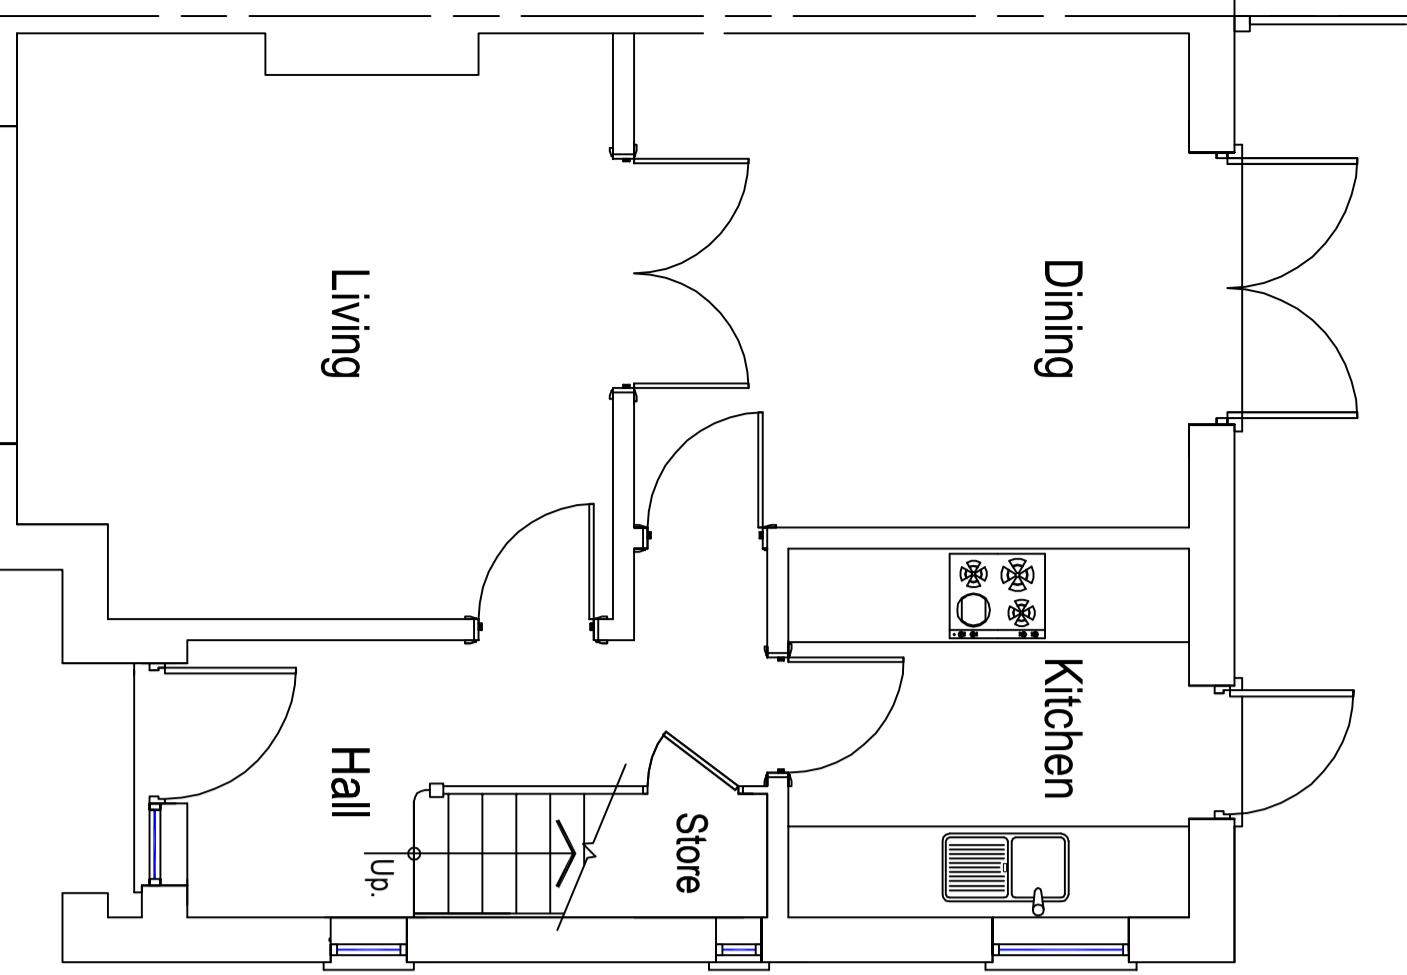

Rear Garden

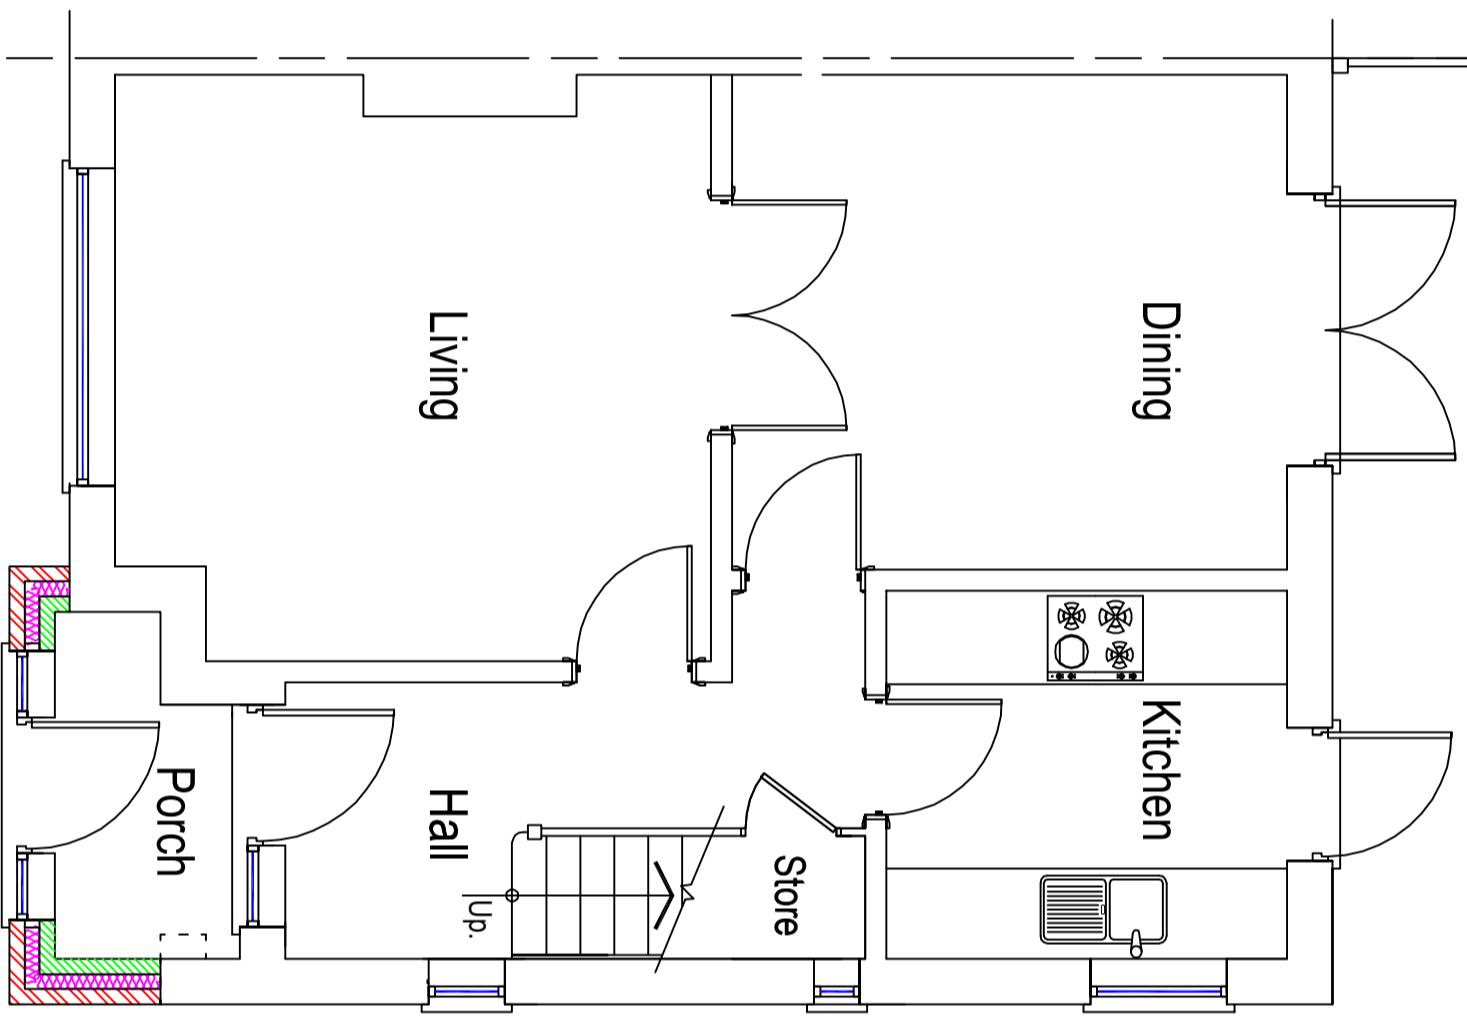

Scale bar (1:100)

Notes:


Do not scale this drawing.
Copyright of this drawing
belongs to MJD Architecture.

No copying is permitted
without the written consent
of the company.


Contractor to inform MJD Architecture
of any discrepancies found on this
drawing and obtain written consent for
any subsequent variation.

No responsibility is accepted by
MJD Architecture for any consequences
arising from unintentional mistakes
on this drawing.

MJD Architecture accepts no responsibility
for the structural integrity or stability of the building.
Please refer to structural engineer's drawings
and calculations for all structural design.

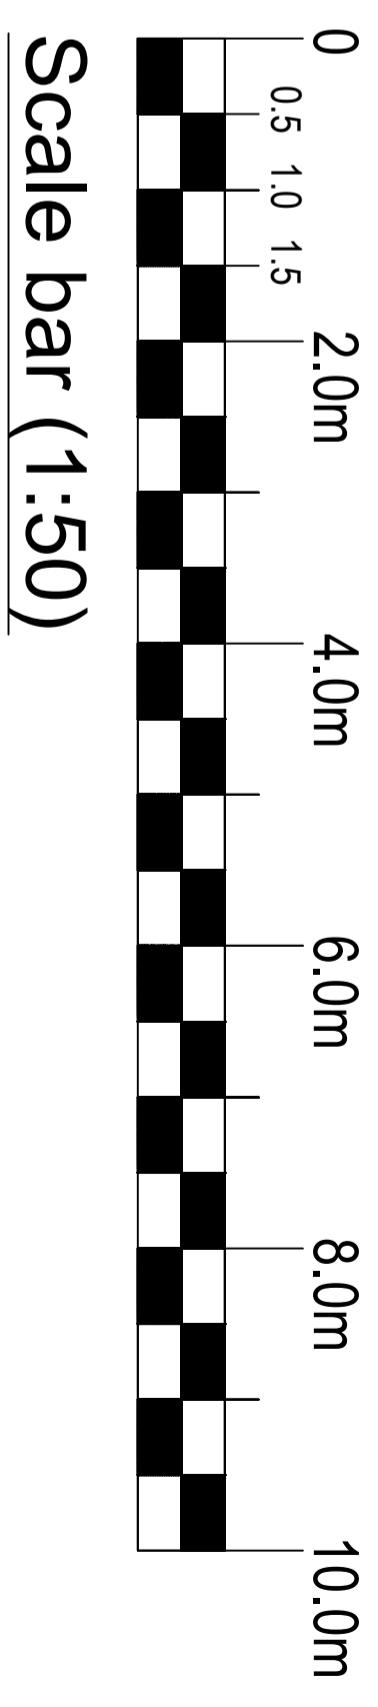

Scale bar (1:50)

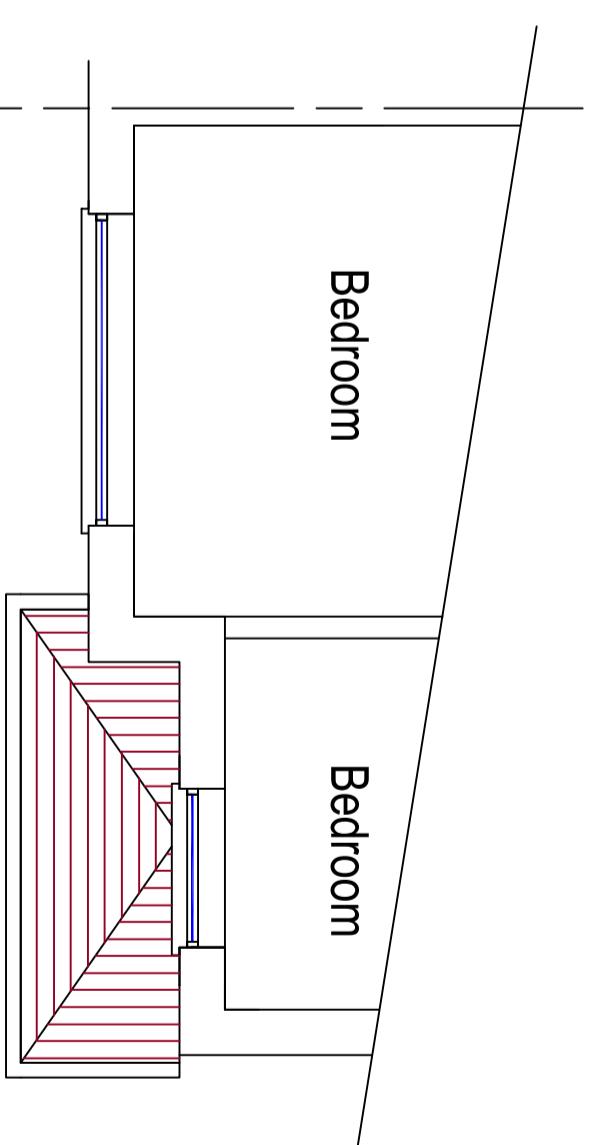

Existing Ground

Floor Plan (1:50)

Proposed Ground

Floor Plan (1:50)

Proposed Part First

Floor Plan (1:50)

Ref.no	Date	Description
MJD		Architect
DESIGN		WINTER FLAIR
2A Allen Park, Southall		Middlesex UB7 5QT
Tel: 020 8571 5380		
E-mail: info@mjdarchitecture.co.uk		
Name		
Mustafa Saglik		
Site		
3 Peel Way Uxbridge		
UB8 3RL		

Title: Existing Plans and Elevations

Scale: 1:50 Date: Nov. 2022

Drawn on A1 paper Rev. 1594/A2/PL POR 02