



Ground Floor Plan  
(Scale 1:50)

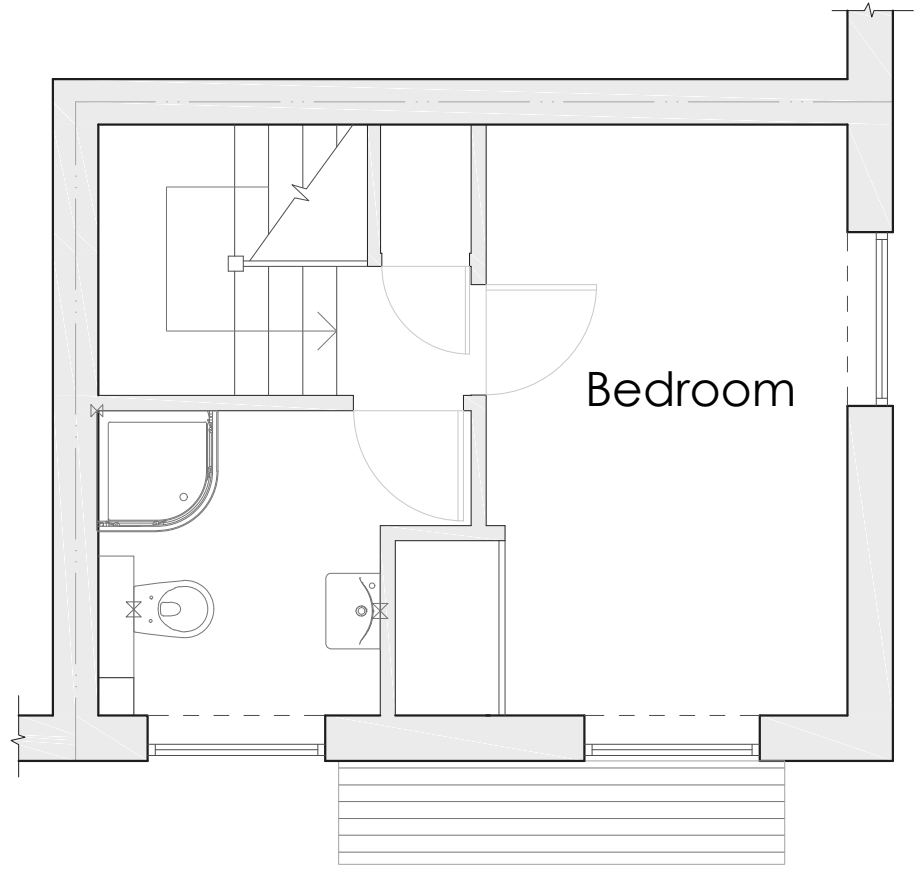

First Floor Plan  
(Scale 1:50)

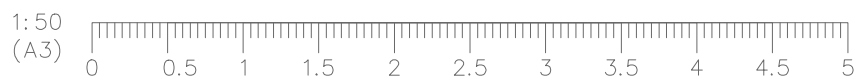

<div>Notes</div> <ul style="list-style-type: none"><li>Any discrepancy between drawings and specification to be referred to the Surveyors.</li><li>Scaled Dimensions should not be used.</li><li>All drawings are to be read in conjunction with the Engineer's details &amp; any anomalies are to be reported to the Contract Administrator.</li></ul>		
<div>Client</div> Jeny Popa		
<div>Address</div> 45 Frankswood Avenue West Drayton UB7 8QS		
<div>Project</div> Front Porch		
<div>Drawing</div> Existing Floor Plans		
<div>Drawn By</div> SEM		<div>Drawn Date</div> Nov'22
<div>Scale</div> 1:50		
<div>Rev</div>	<div>Amendments</div>	<div>Date</div>
<div>Drawing No.</div> 20221103-01		<div>Revision</div>