





**Front Elevation**

(Scale 1:100)

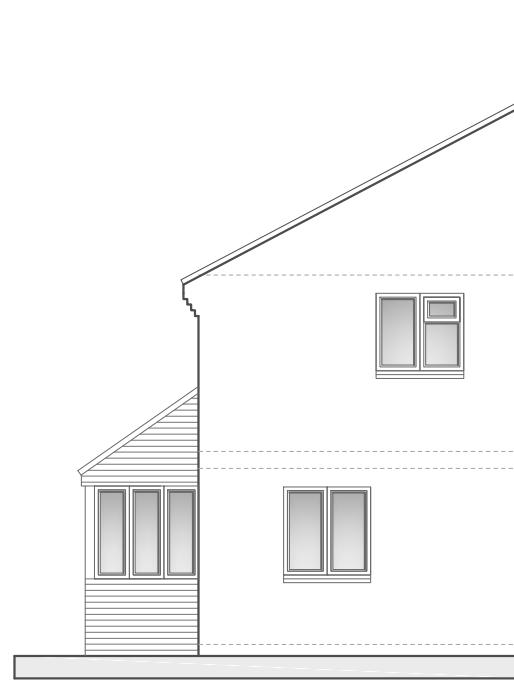

**Side Elevation**

(Scale 1:100)

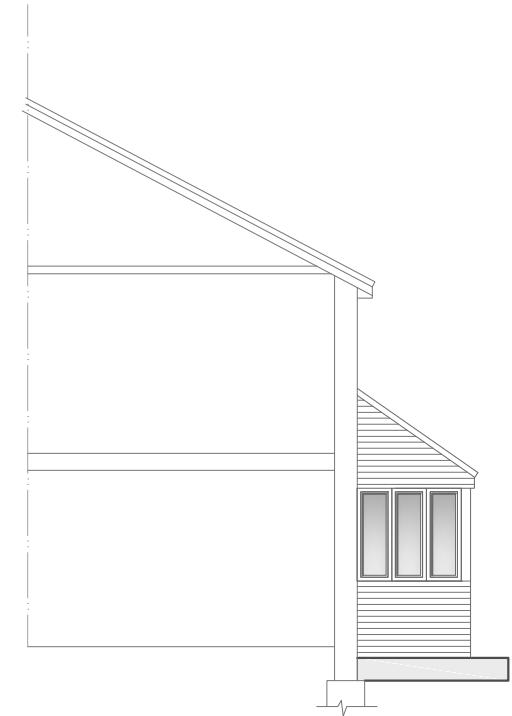

**Indicative Section  
Through Adjoining  
Property**

(Scale 1:100)

1:100 (A3) 0 1m 2 3 4 5 6 7 8 9 10

Notes		
•	Any discrepancy between drawings and specification to be referred to the Surveyors.	
•	Scaled Dimensions should not be used.	
•	All drawings are to be read in conjunction with the Engineer's details & any anomalies are to be reported to the Contract Administrator.	
Client	Jeny Popa	
Address	45 Frankswood Avenue West Drayton UB7 8QS	
Project	Front Porch	
Drawing	Proposed Elevations Scheme B	
Drawn By	SEM	Drawn Date Nov'22
Scale	1:100	
Rev	Amendments	Date
Drawing No 20221103-04B		Revision