




## EXISTING GROUND FLOOR

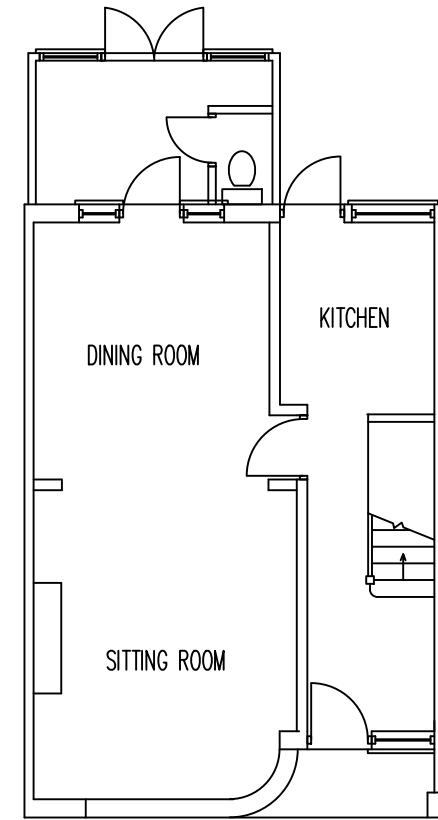


## EXISTING GROUND FLOOR

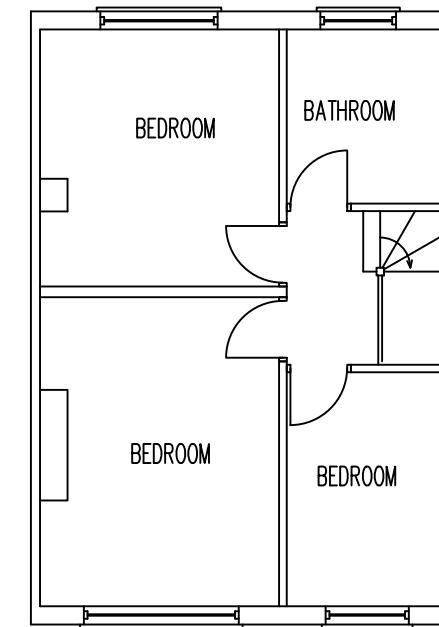

### EXISTING FIRST FLOOR

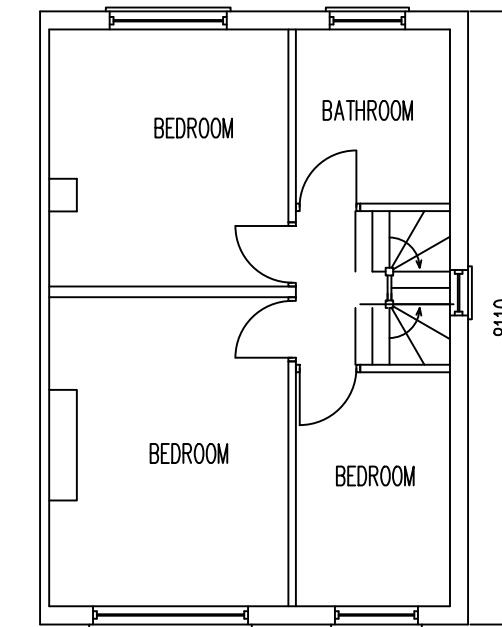

## PROPOSED FIRST FLOOR

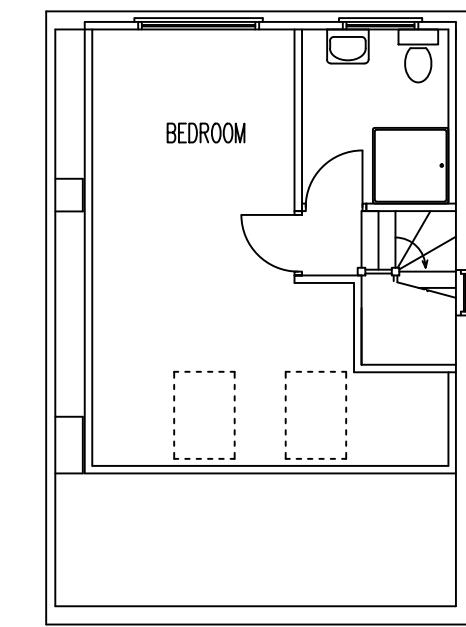


## PROPOSED SECOND FLOOR

All materials used will be similar to existing

Any side facing windows will be obscurely glazed and non-opening (unless the parts of the window which can be opened are more than 1.7 metres above the floor of the room in which the window is installed)

Rooflights will not protrude more than 150mm

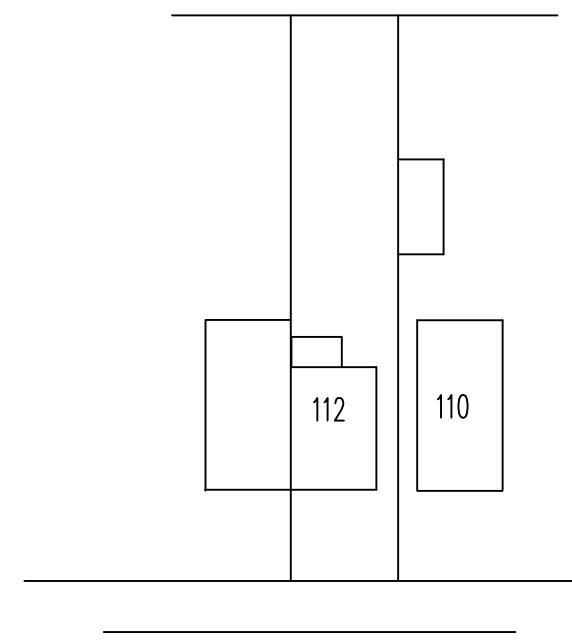

## PARK LANE

## SITE PLAN

Revisions	
Date	Description
A	
Drawn	Checked
Scale 1:100 @ A3	Date 02/11/2022

Drawing Title :  
FLOOR PLANS  
LOFT CONVERSION  
112 PARK LANE  
HAYES  
UB4 8AF