

NOTES

All Dimensions are in millimeters and are to be checked on site by the contractor before ordering or purchasing any materials, fixtures & fittings etc. related to this job

No.	Description	Date

CODE	SUITABILITY DESCRIPTION
STATUS	PURPOSE OF ISSUE

EMAIL catalina_cervera@yahoo.co.uk

PROJECT

52 Alandale Drive, Pinner, HA5 33UY

TITLE

Proposed Ground Floor Rear Extension



CLIENT

Ms C. Cervera Begbaaji

DRAWN BY RP	CHECKED BY AC	DATE 20 February 2023
SCALE (@A2) As indicated	PROJECT NUMBER	PP43/2022
DRAWING NUMBER PP43/2022.02	REV	


Proposed-Ground Floor Plan

1 : 50

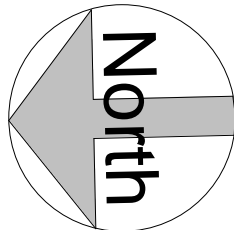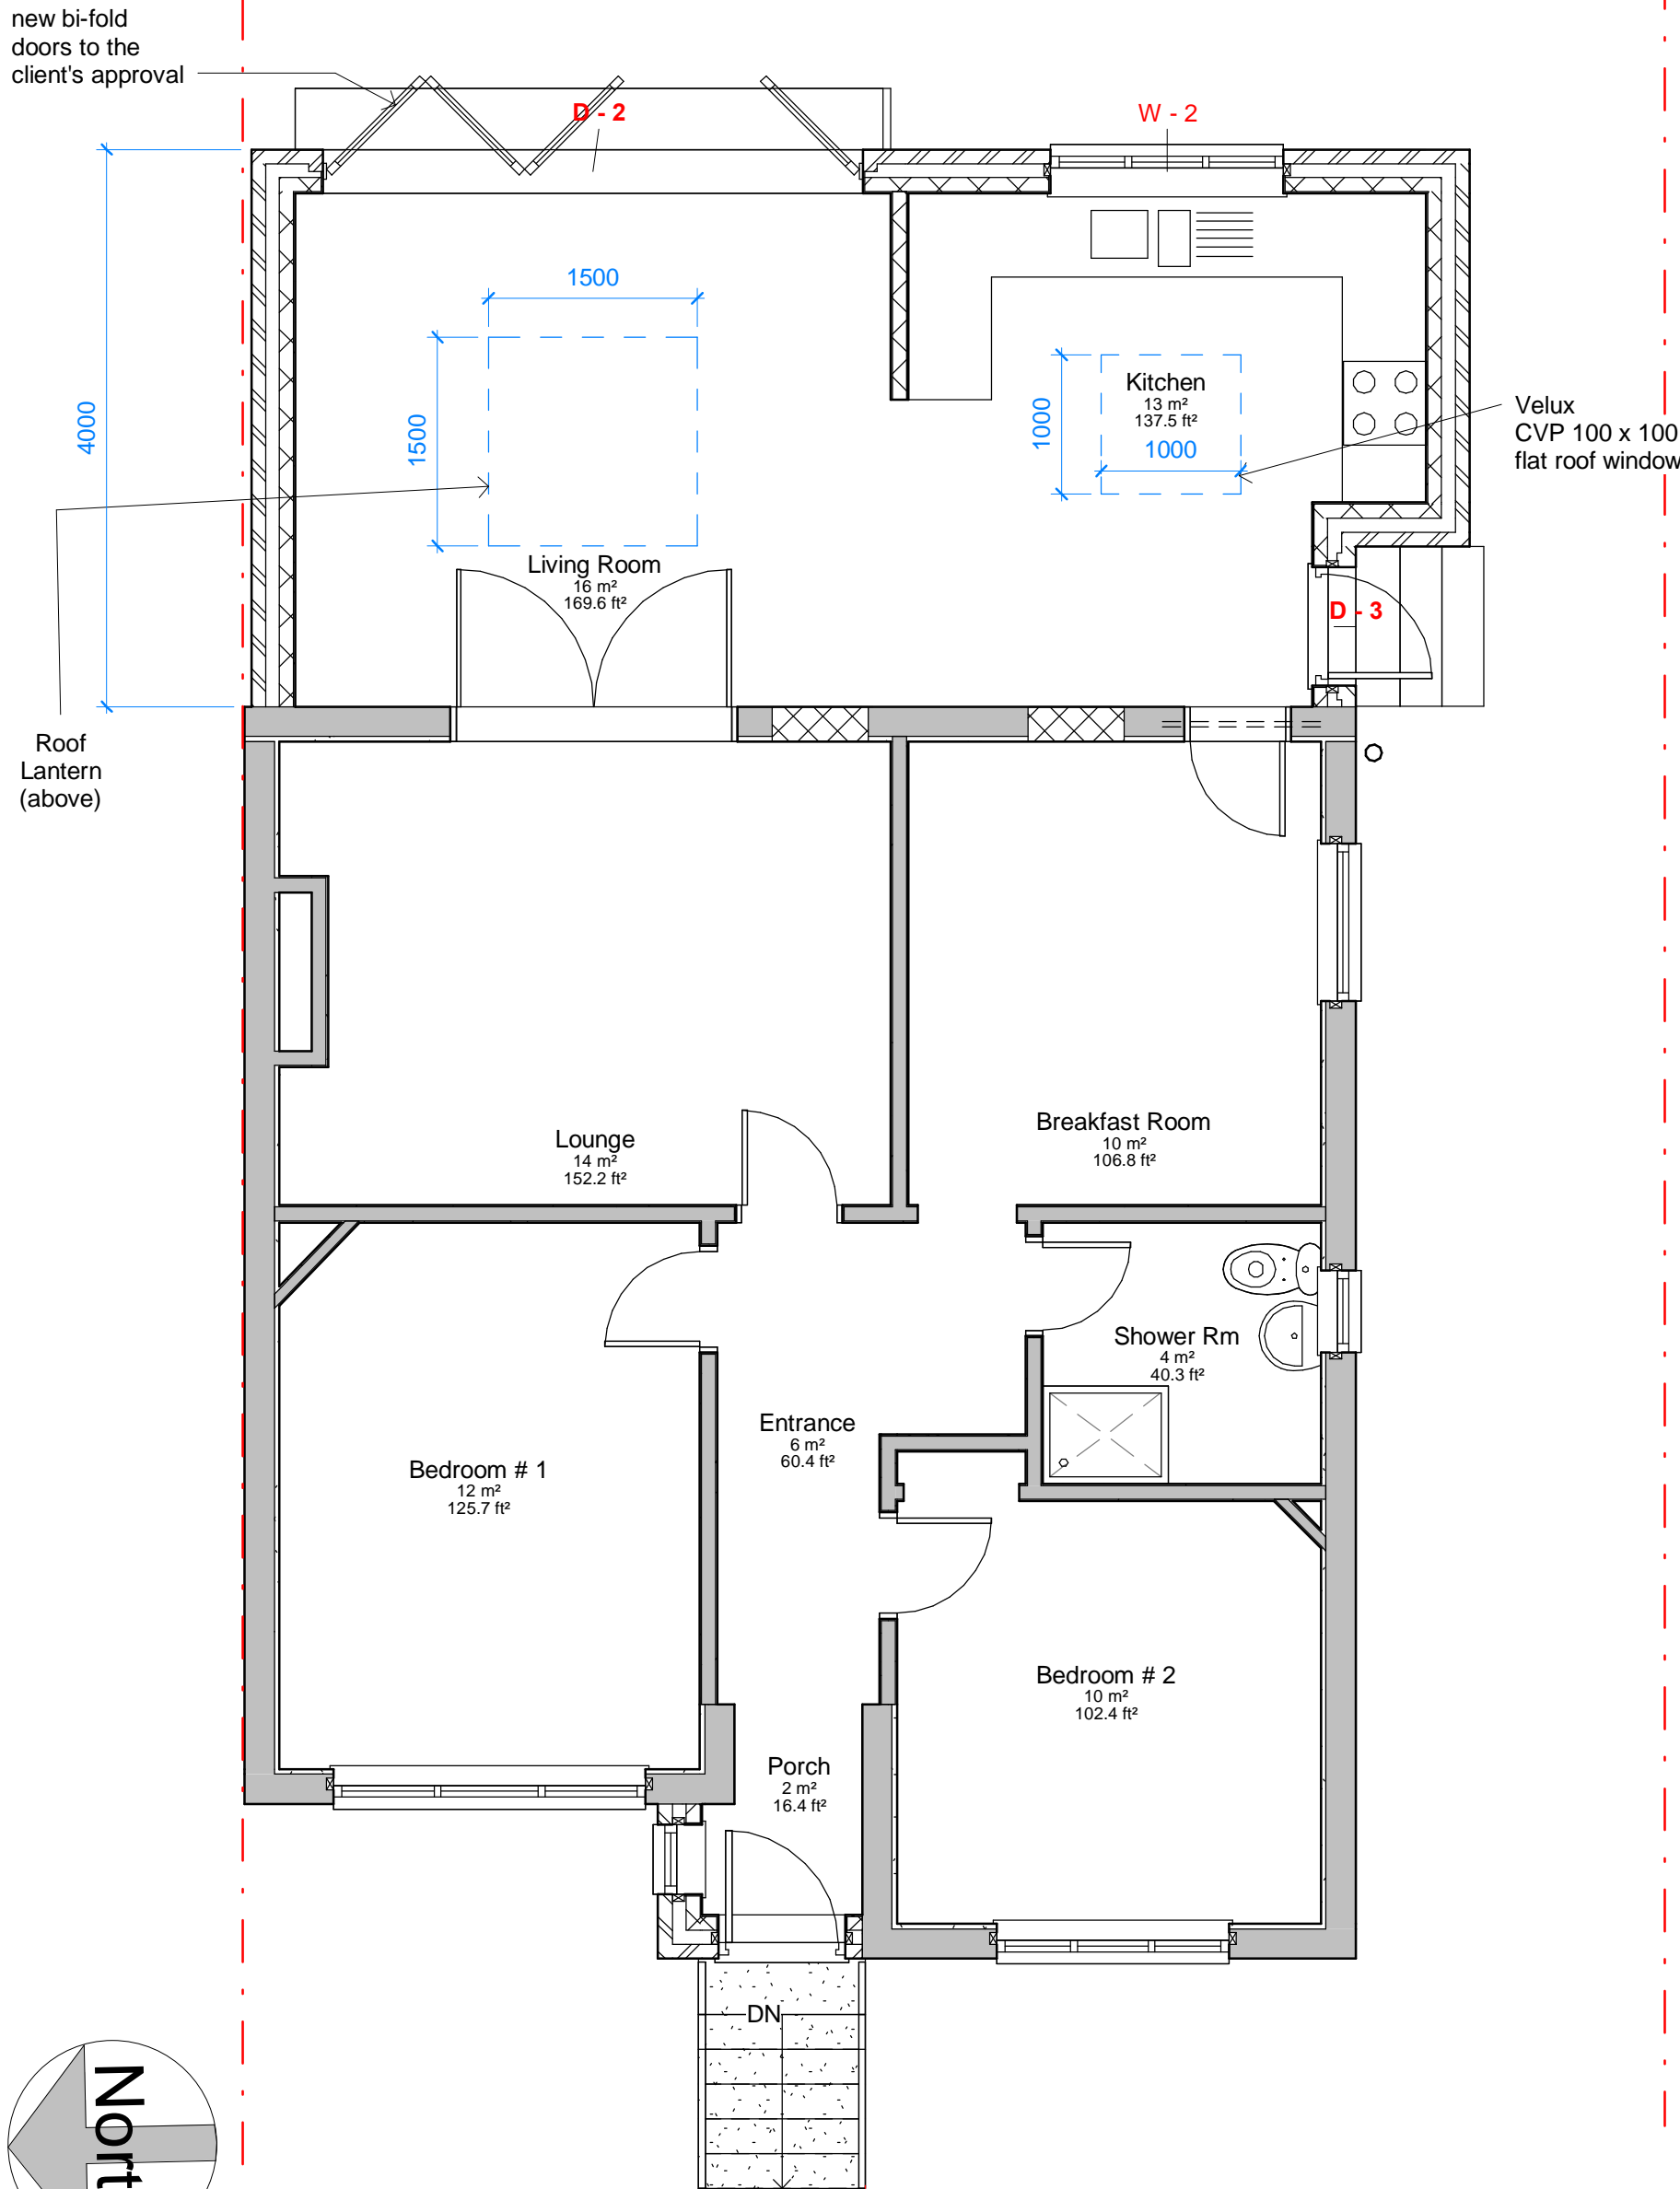


Proposed- Front Elevation - West

1 : 100

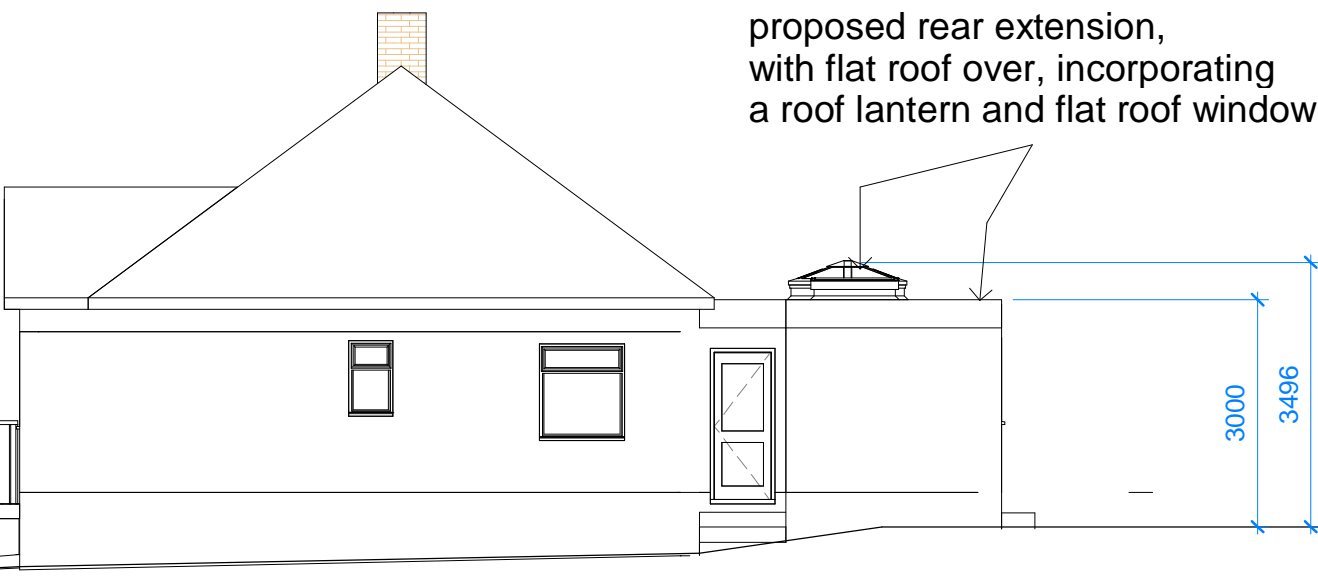


Proposed- Side Elevation - South

1 : 100

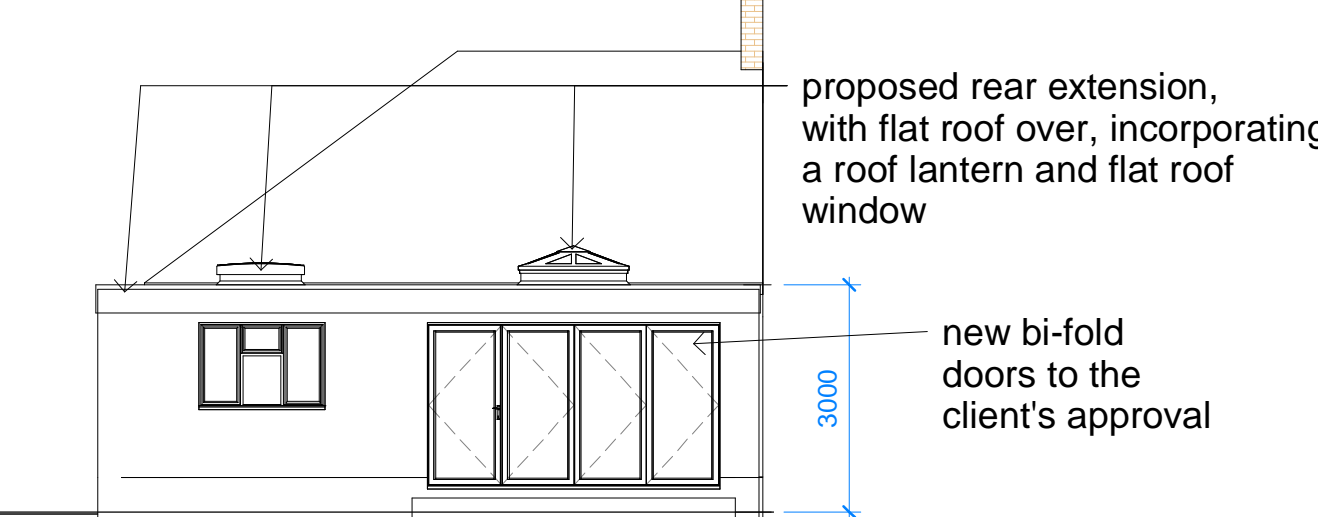

Proposed- Rear Elevation - East

1 : 100

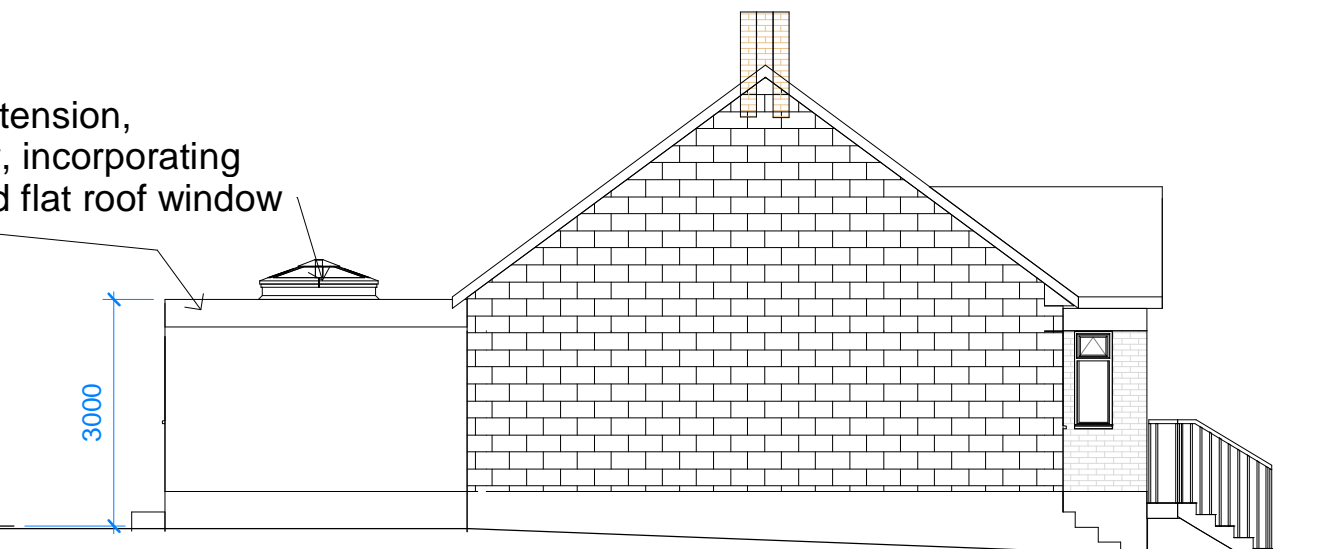

Proposed- Side Elevation - North

1 : 100