



1:50 Scale

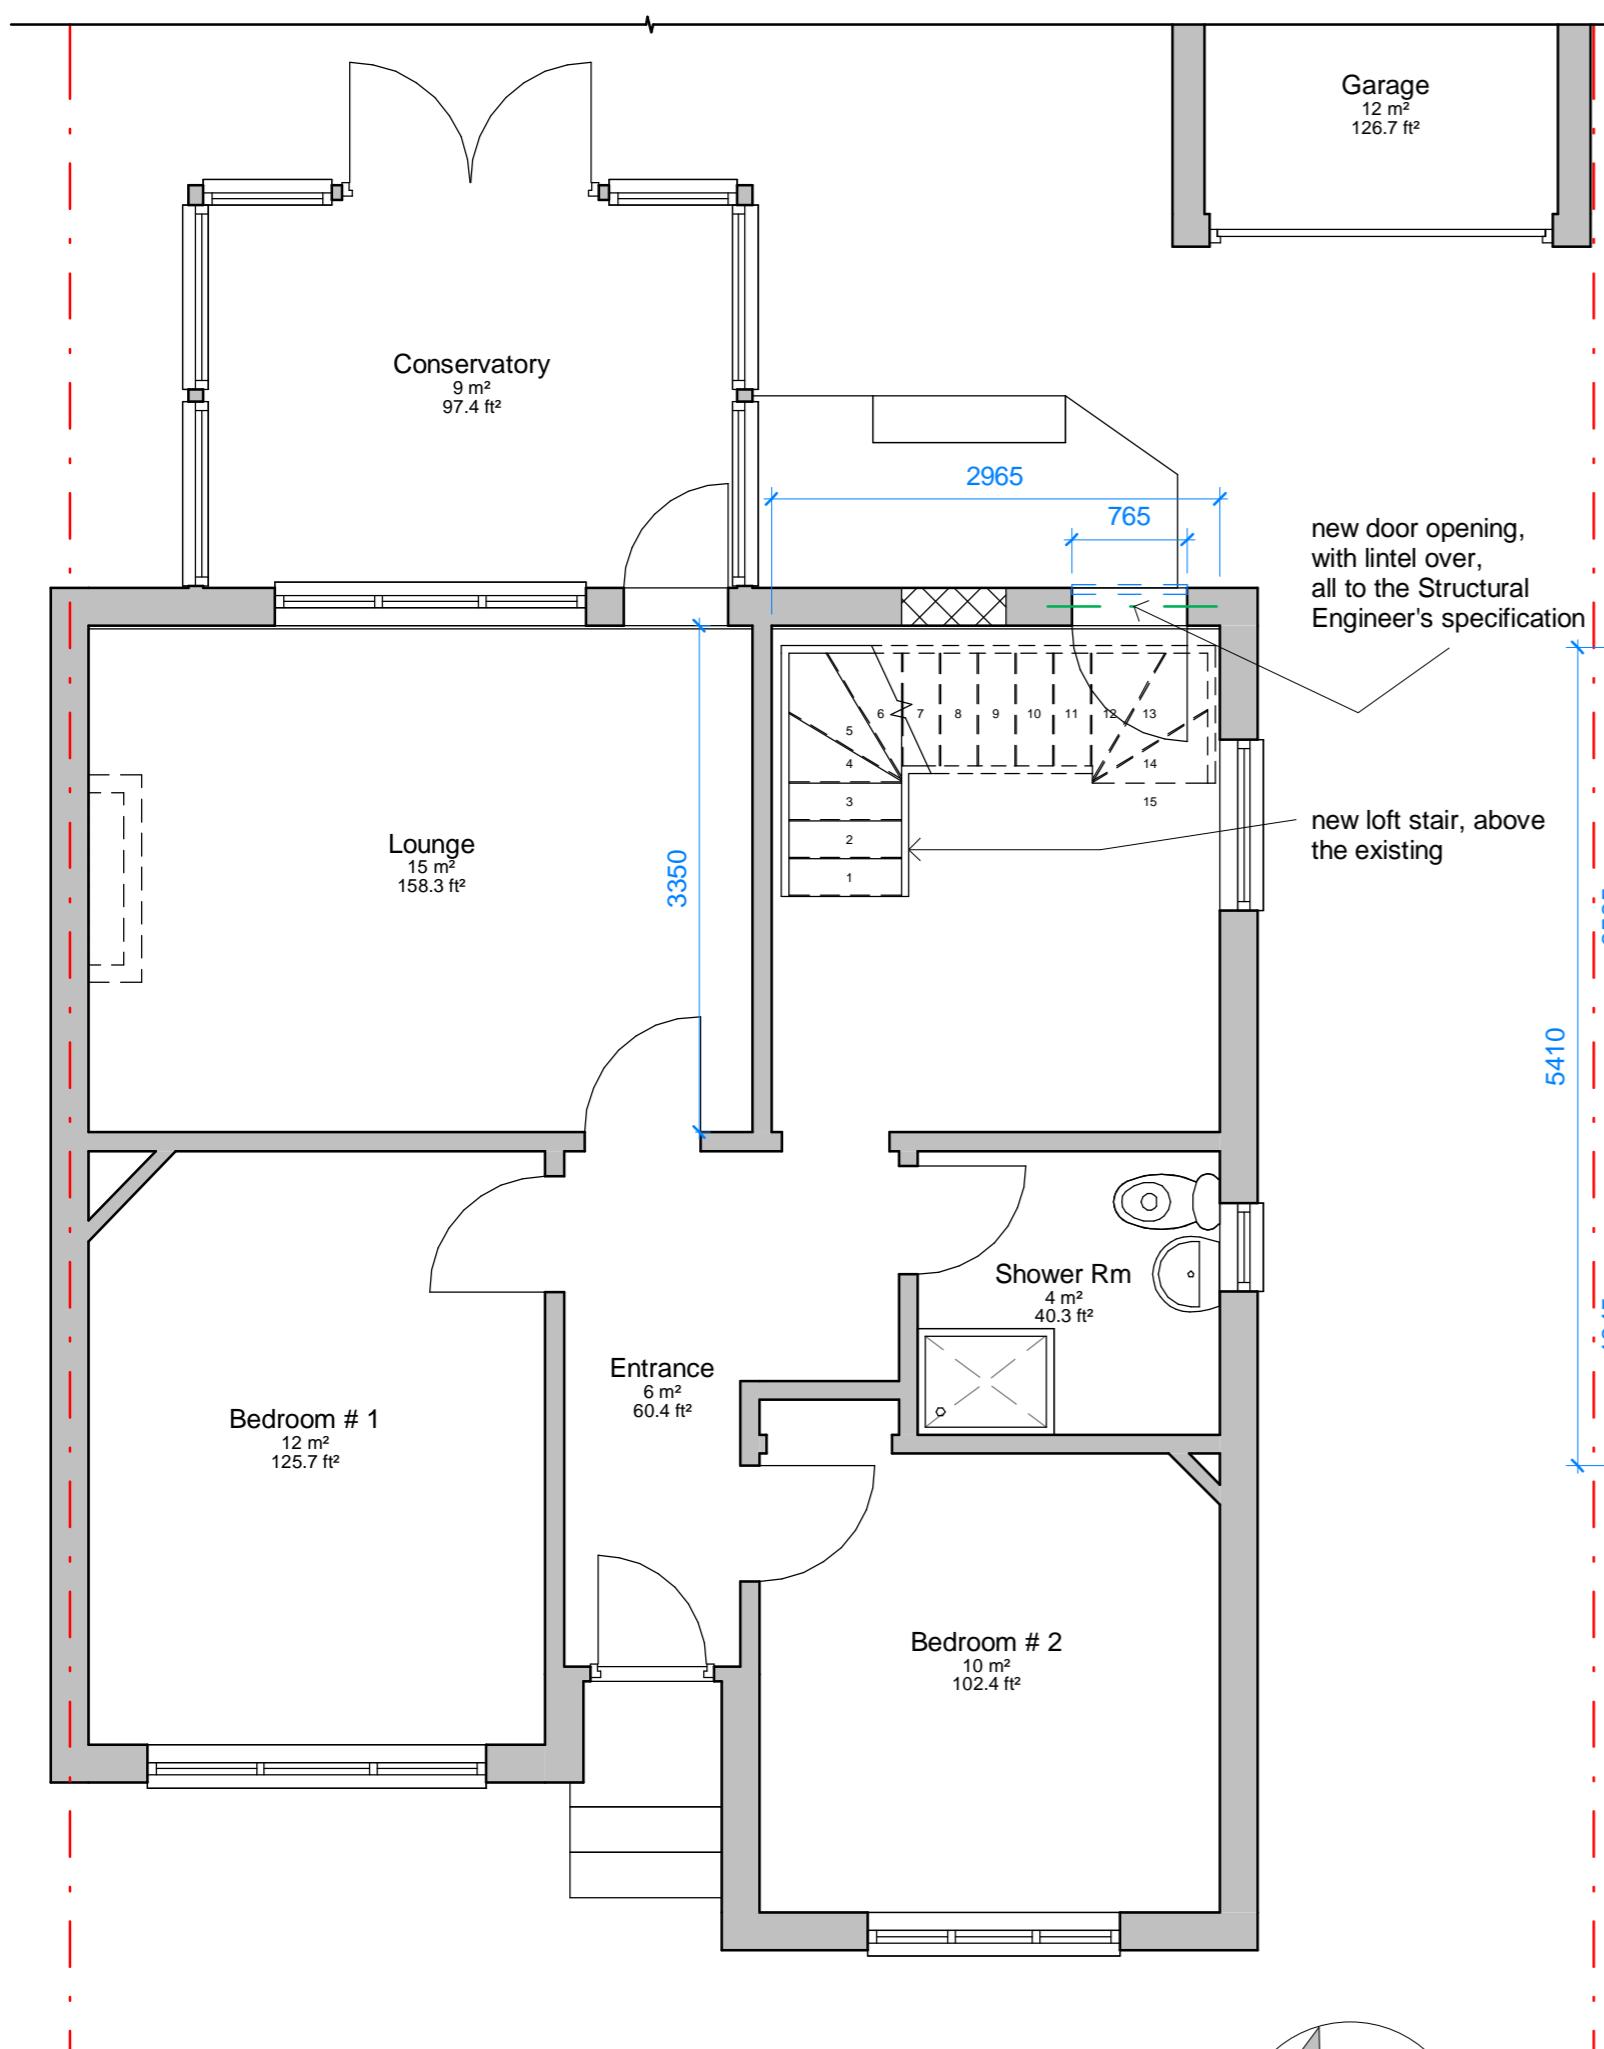


1:100 Scale

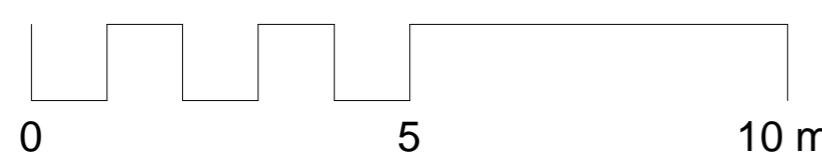

Proposed -Ground Floor Plan

1 : 50

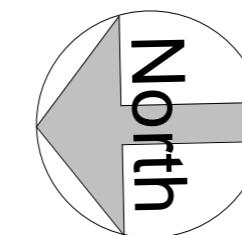


Proposed Loft Floor Plan

1 : 5

Proposed Roof Plan

1 : 10

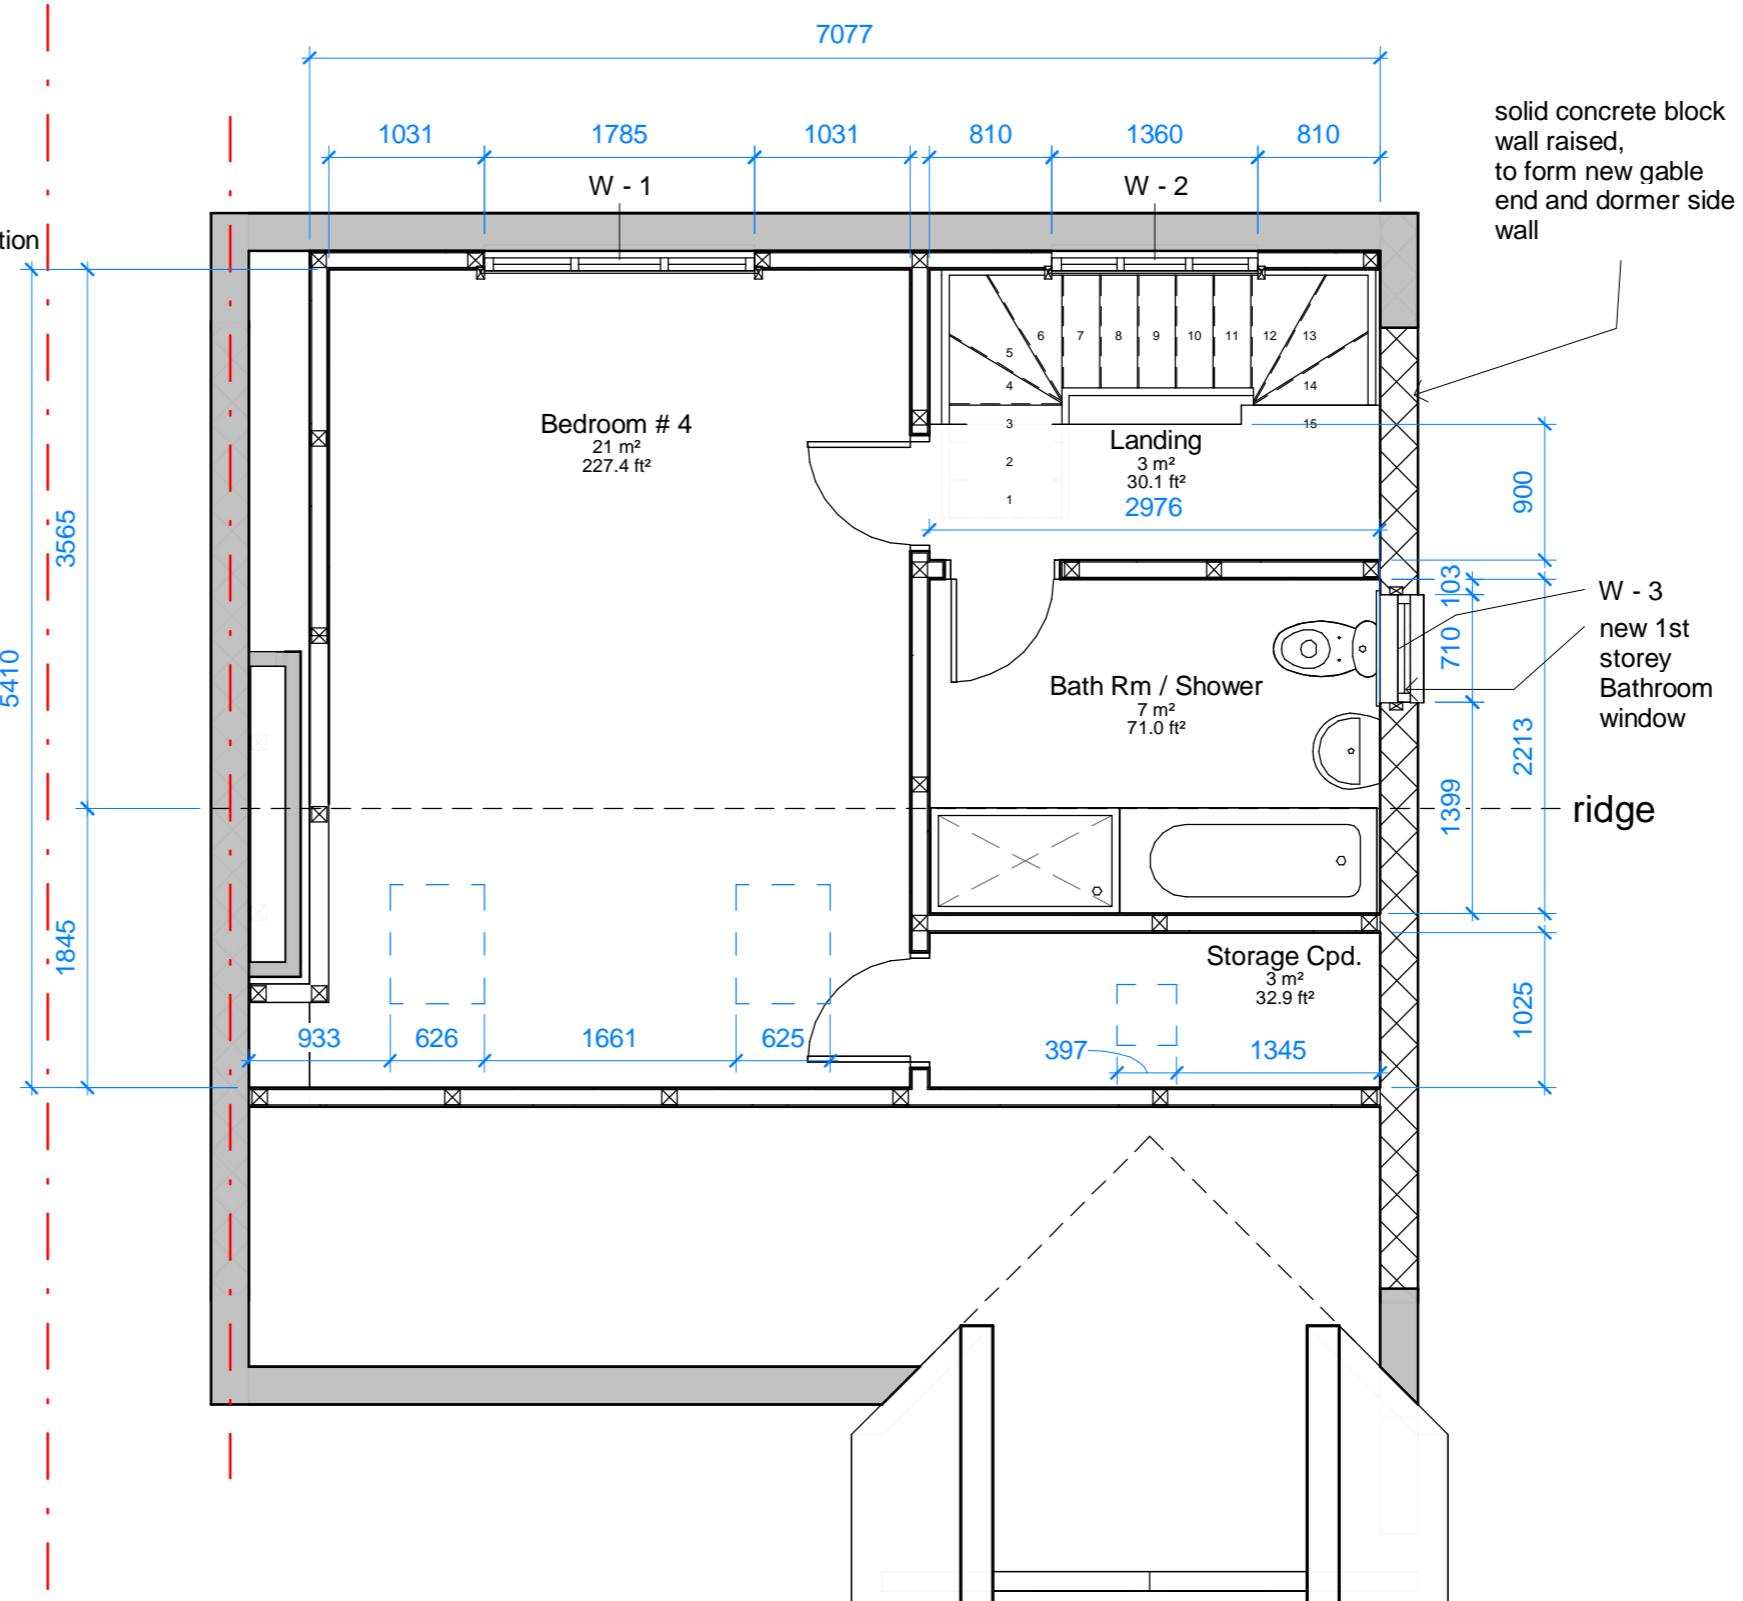

NOTES

All Dimensions are in millimeters and are to be checked on site by the contractor before ordering or purchasing any materials, fixtures & fittings etc. related to this job

Proposed gable end, bathroom window: - to have obscure glazing and a non-opening fixed lower pane, with the top opening casement located at a minimum of 1.7 metres above the finished floor level of the room

CODE	SUITABILITY DESCRIPTION
------	-------------------------

STATUS	PURPOSE OF ISSUE
--------	------------------

EMAIL catalina_cervera@yahoo.co.uk

PROJECT 52 Alandale Drive, Pinner, HA5 3JY

TITLE

Proposed Plans

CLIENT
Mr. O & Mrs. C Begbaajii

DRAWN BY RP	CHECKED BY AC	DATE 29.10.2022
SCHEMATIC	PROJECT	

SCALE (@A2) As indicated	PROJECT NUMBER	PP44/2022
DRAWING NUMBER	REV	

PP43/2022.02