


Scale 1 to 100

0
5
10


Ground Floor Plan

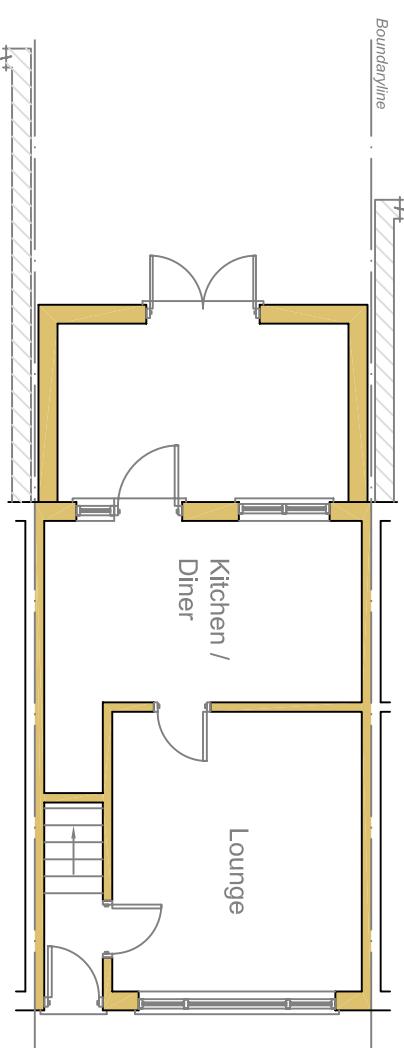


**Existing Elevations
& Ground Floor Plan**

scale: 1:100 date: Nov 2022 drawn:
02 / 06 rev:


Rear Elevation

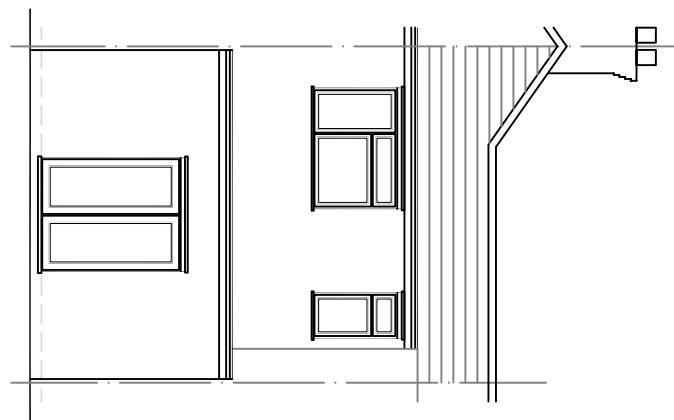

Side Elevation (RHS)

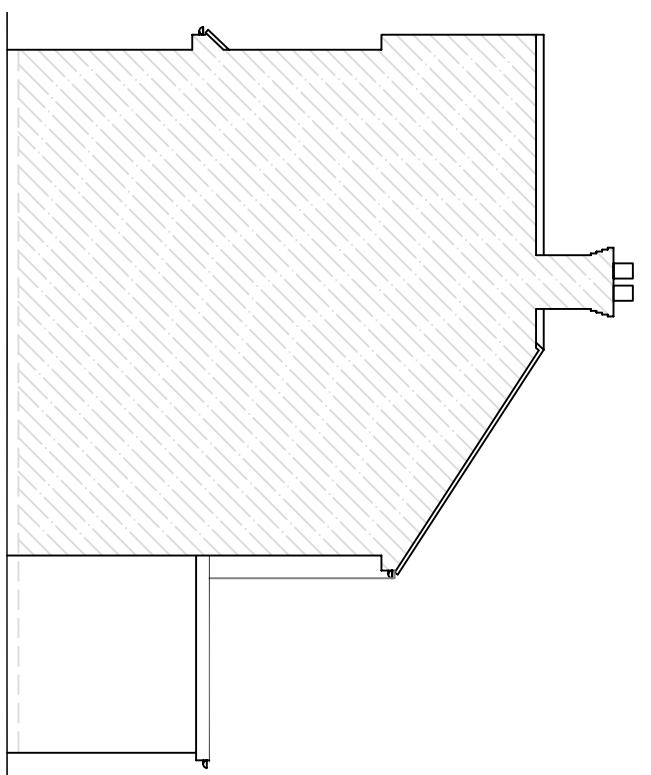

Side Elevation (LHS)

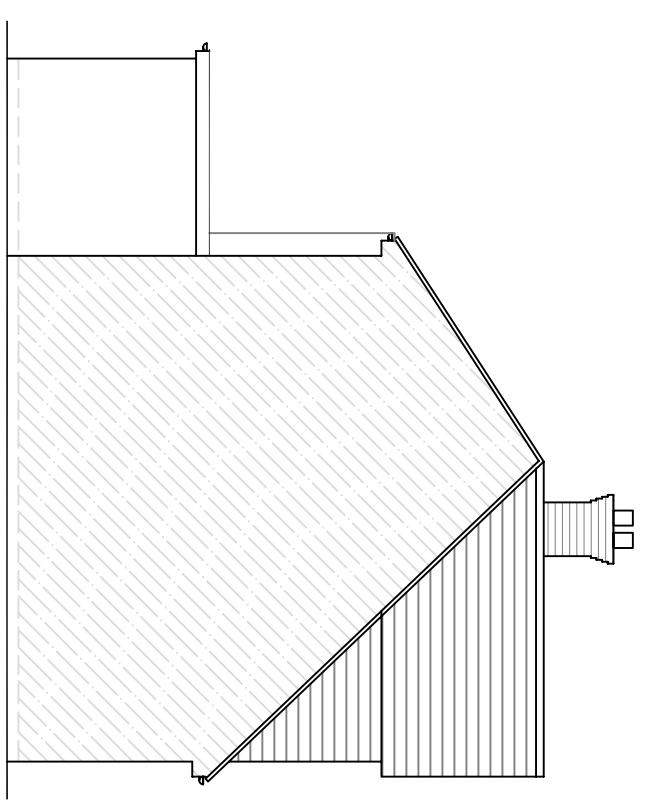

These drawings should be approved by local Authority
No dimensions to be scaled from this drawing. All dimensions
to be checked on site. This drawing is copyright and should
not be reproduced without permission of the Architects.
client:
Mr. Amerjit Singh

project:
12 Windsor Park Road
Hayes
UB3 5HZ

drawing: