


Notes:	
The drawings show design intent only, all dimensions to be checked on site prior to construction or production. Construction details to be confirmed by contractor/ manufacturer by submitting fabrication drawings for Designer's approval	
Design/ drawings is not to be scaled for production and construction purpose.	
All discrepancies and omission on site must be reported to Designer for comment and/or approval prior to commencement of works.	
The designs are subject to approval by Statutory Authorities and any necessary alteration should be made of required to comply with statutory requirements and communicated to the Designer.	
All design concepts and drawings are the property of Viraj Patel; No reproductions, adaptions and/or copies may be made without written permission by Viraj Patel.	
PROJECT: INCREASE GROUND FLOOR REAR EXTENSION WIDTH	
CLIENT: MISS YAJIE HE 31 BLAGROVE CRESCENT RUISLIP, HA4 8FS	
TITLE: EXISTING FLOOR PLANS	
STATUS PLANNING DESIGNED BY VP	
DATE 18.02.2022 Page size: A2 SCALE 1:50	
DRAWING NUMBER HA4.31.102 REVISION A HEET No. 2	

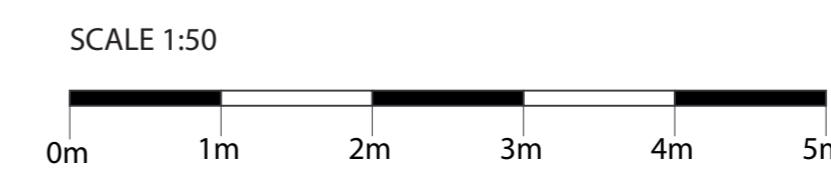



EXISTING
FRONT ELEVATION



EXISTING
REAR ELEVATION


<p>Notes:</p> <p>The drawings show design intent only, all dimensions to be checked on site prior to construction or production. Construction details to be confirmed by contractor/ manufacturer by submitting fabrication drawings for Designer's approval</p> <p>Design/ drawings is not to be scaled for production and construction purpose.</p> <p>All discrepancies and omission on site must be reported to Designer for comment and/or approval prior to commencement of works.</p> <p>The designs are subject to approval by Statutory Authorities and any necessary alteration should be made of required to comply with statutory requirements and communicated to the Designer.</p> <p>All design concepts and drawings are the property of Viraj Patel; No reproductions, adaptions and/or copies may be made without written permission by Viraj Patel.</p>	
---	--

PROJECT:
INCREASE GROUND FLOOR REAR EXTENSION
WIDTH



CLIENT:
MISS YAJIE HE
31 BLAGROVE CRESCENT
RUISLIP, HA4 8FS

TITLE:
EXISTING ELEVATIONS

STATUS	PLANNING	DESIGNED BY	VP
DATE	18.02.2022	Page size:	A2
SCALE	1:50		

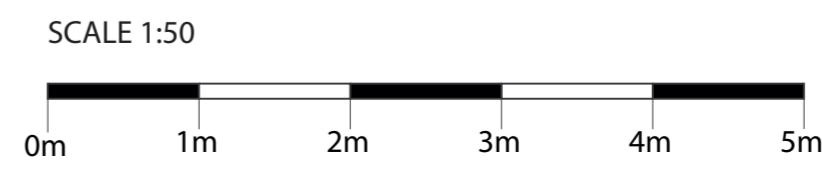


DRAWING NUMBER	HA4.31.103	REVISION	3
----------------	------------	----------	---

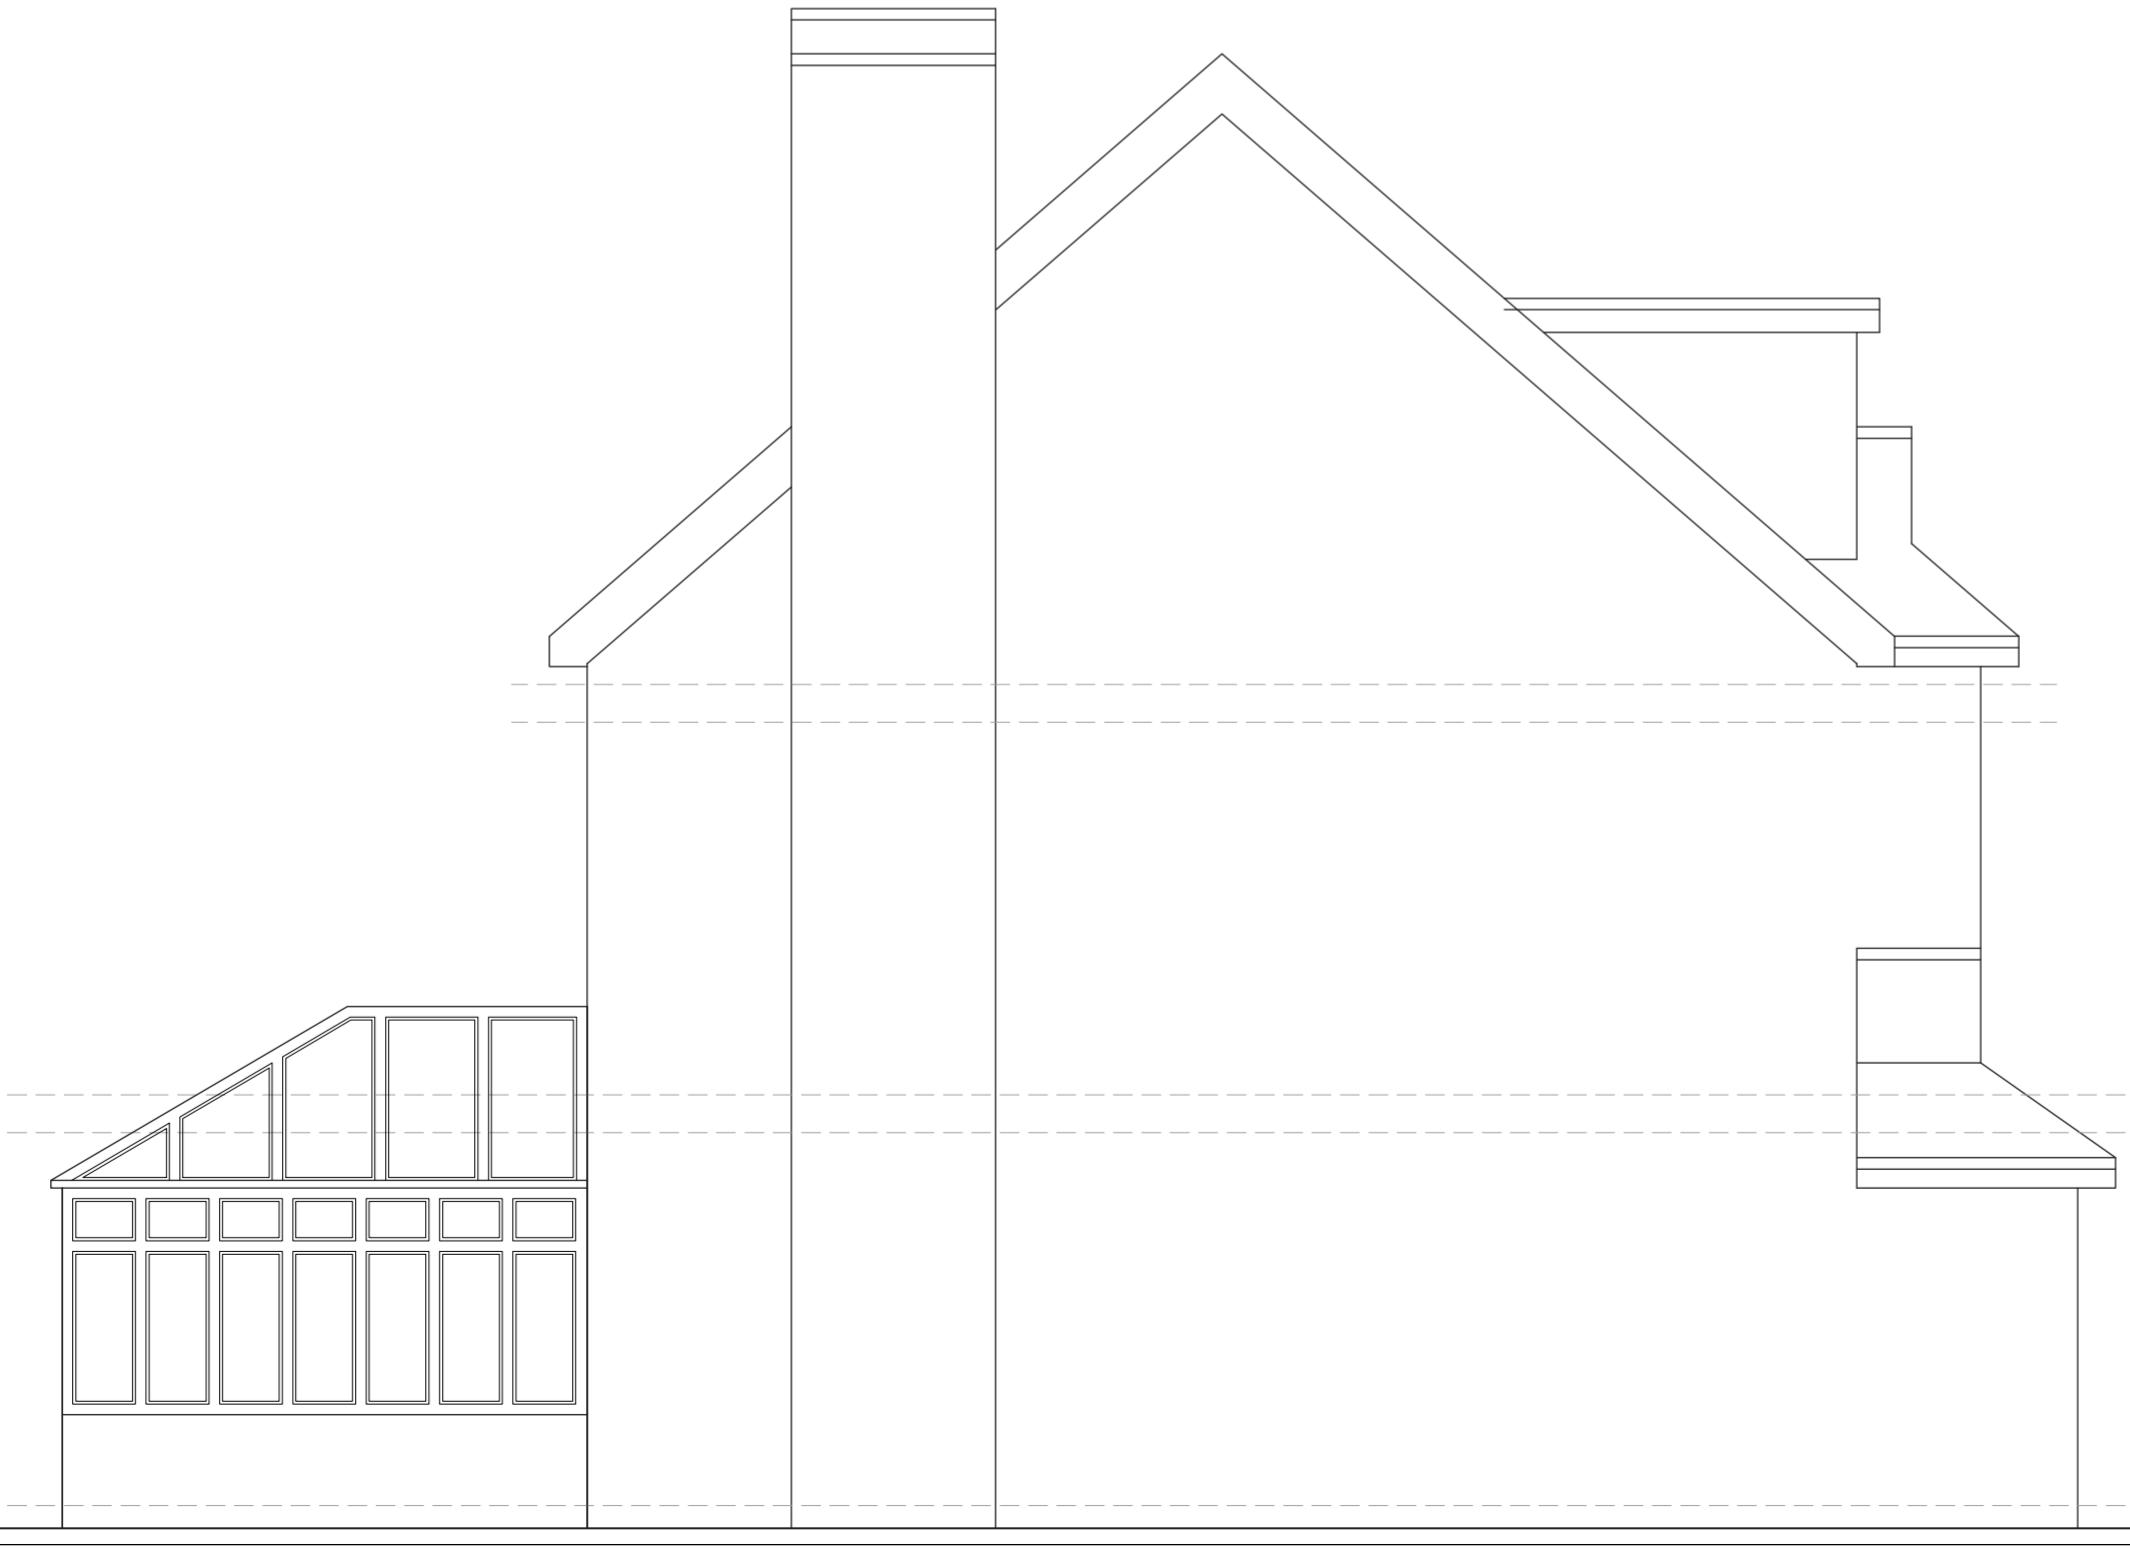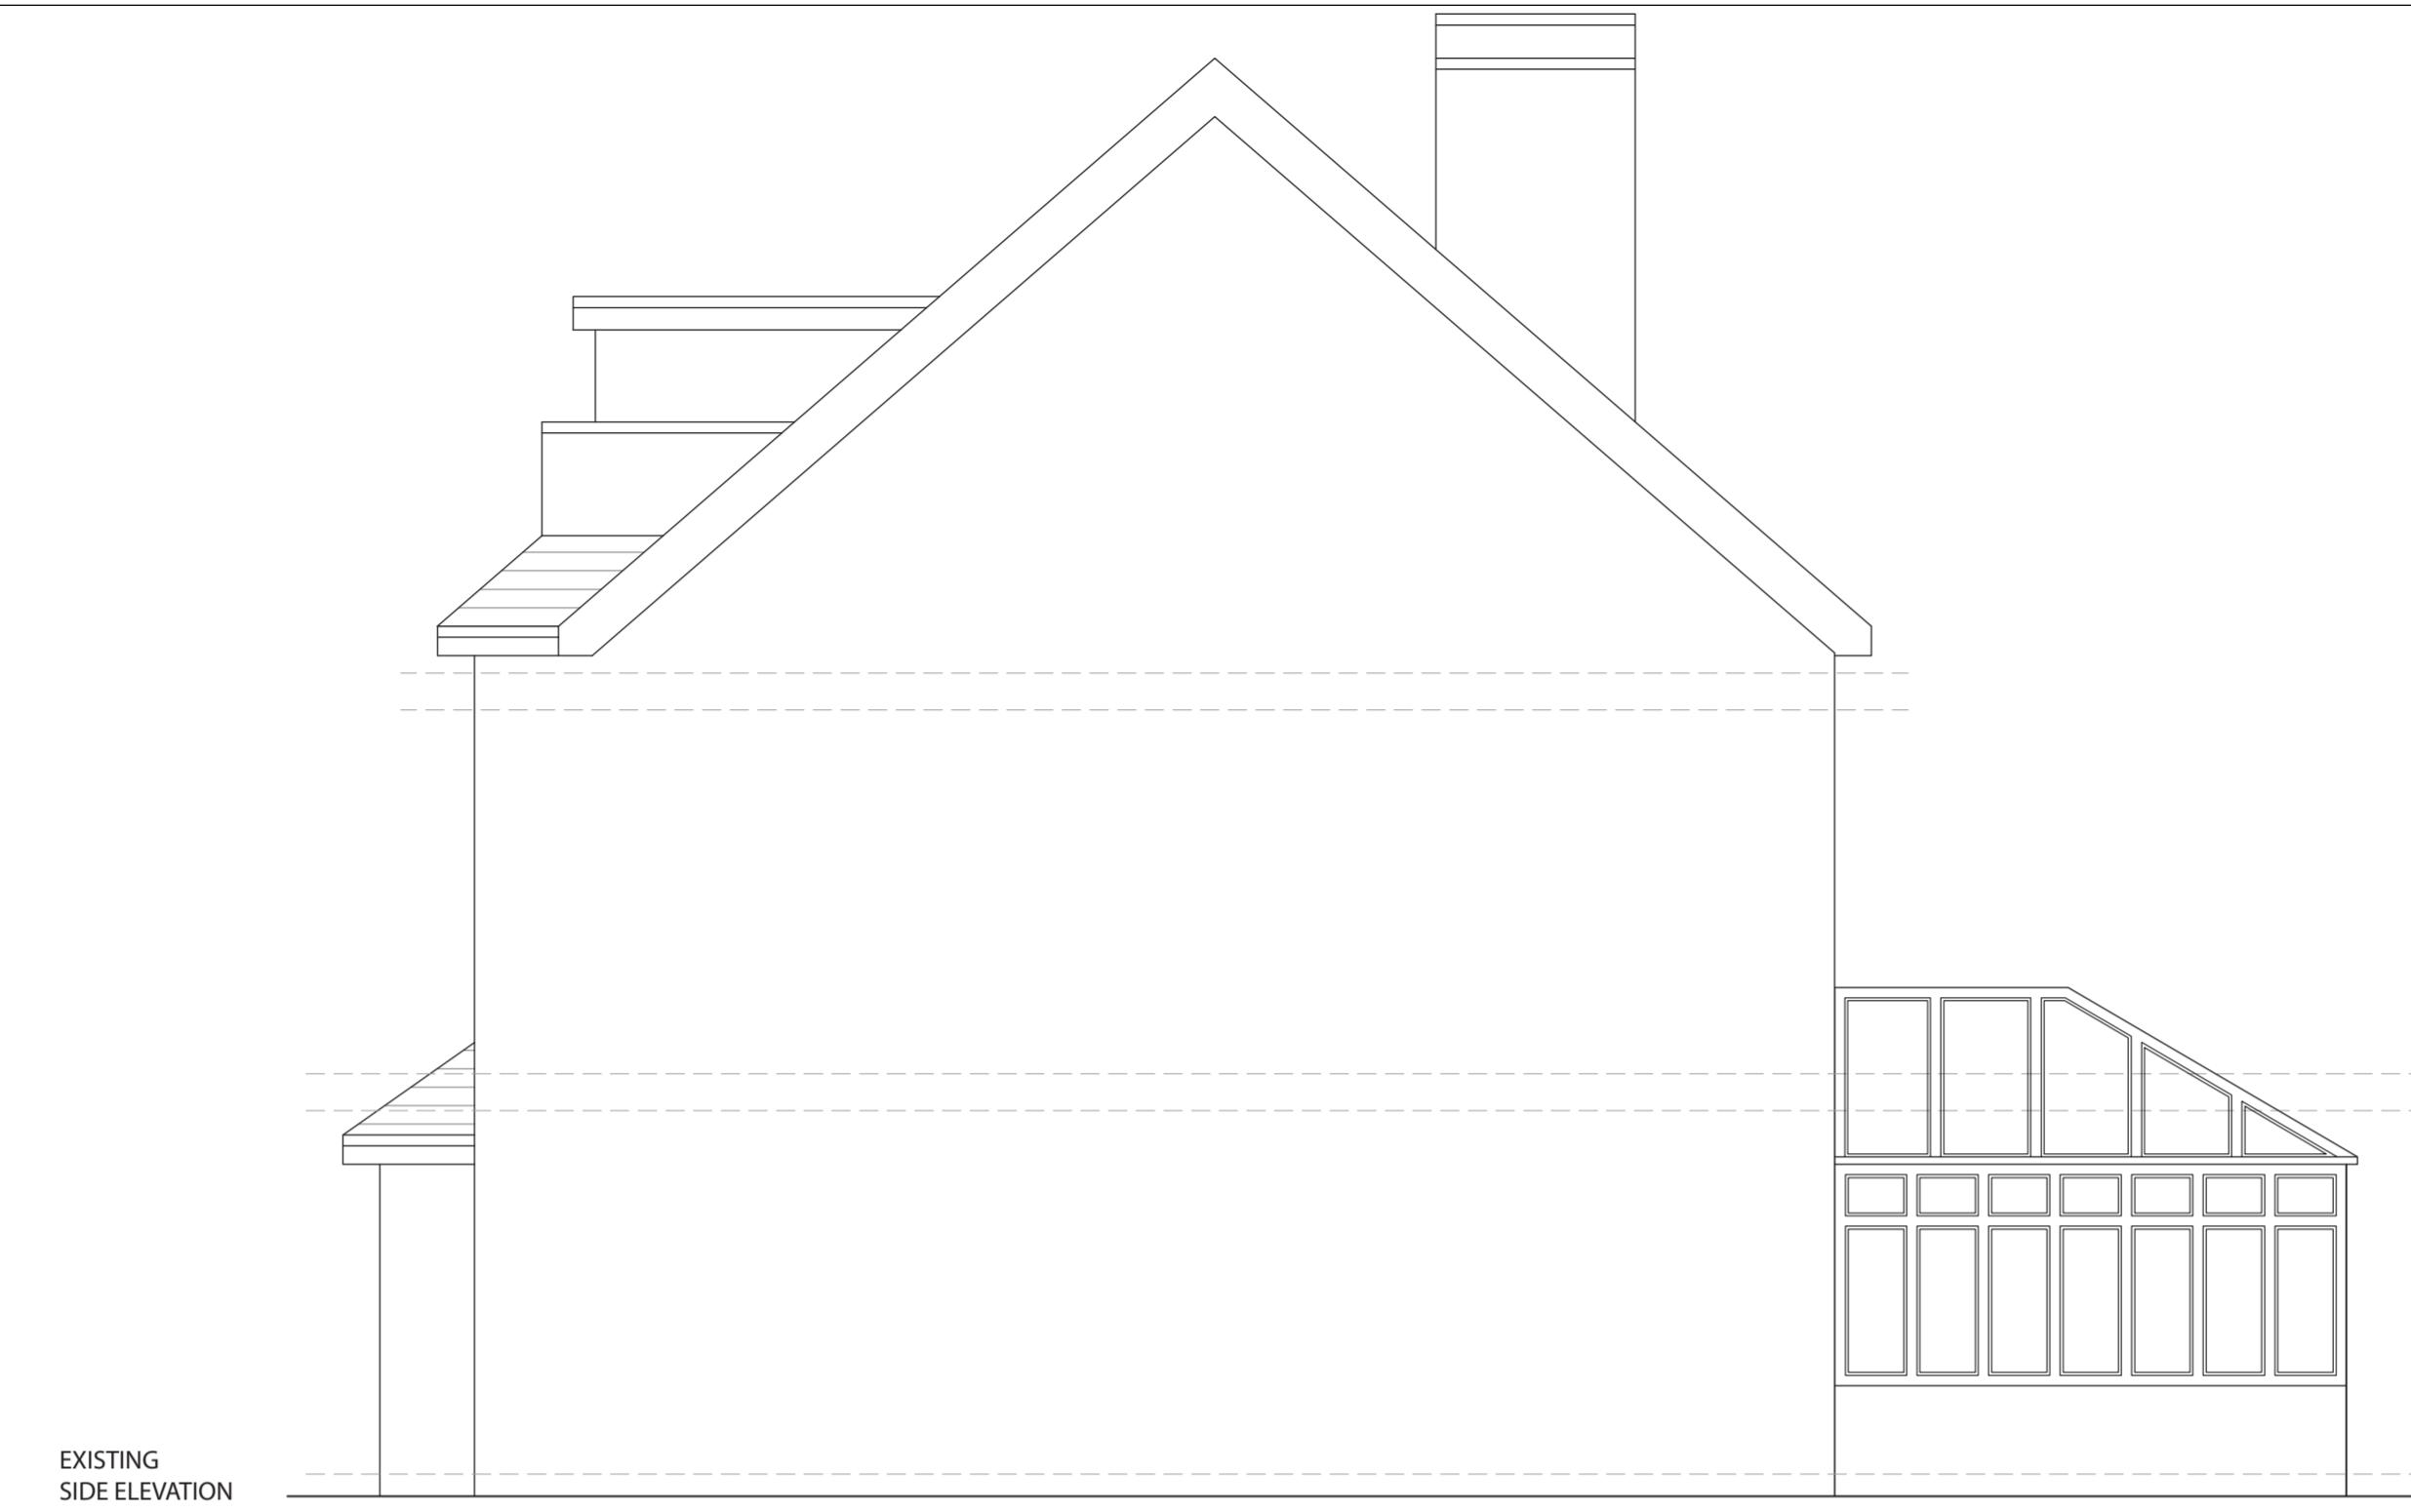


SCALE 1:50
0m 1m 2m 3m 4m 5m

Notes:			
The drawings show design intent only, all dimensions to be checked on site prior to construction or production. Construction details to be confirmed by contractor/ manufacturer by submitting fabrication drawings for Designer's approval			
Design/ drawings is not to be scaled for production and construction purpose.			
All discrepancies and omission on site must be reported to Designer for comment and/or approval prior to commencement of works.			
The designs are subject to approval by Statutory Authorities and any necessary alteration should be made of required to comply with statutory requirements and communicated to the Designer.			
All design concepts and drawings are the property of Viraj Patel; No reproductions, adaptions and/or copies may be made without written permission by Viraj Patel.			
PROJECT: INCREASE GROUND FLOOR REAR EXTENSION WIDTH			
CLIENT: MISS YAJIE HE 31 BLAGROVE CRESCENT RUISLIP, HA4 8FS			
TITLE: EXISTING SIDE ELEVATIONS			
STATUS	PLANNING	DESIGNED BY	VP
DATE	18.02.2022	Page size:	A2
DRAWING NUMBER	HA4.31.104	SCALE	1:50
REVISION	A	HEET No.	4

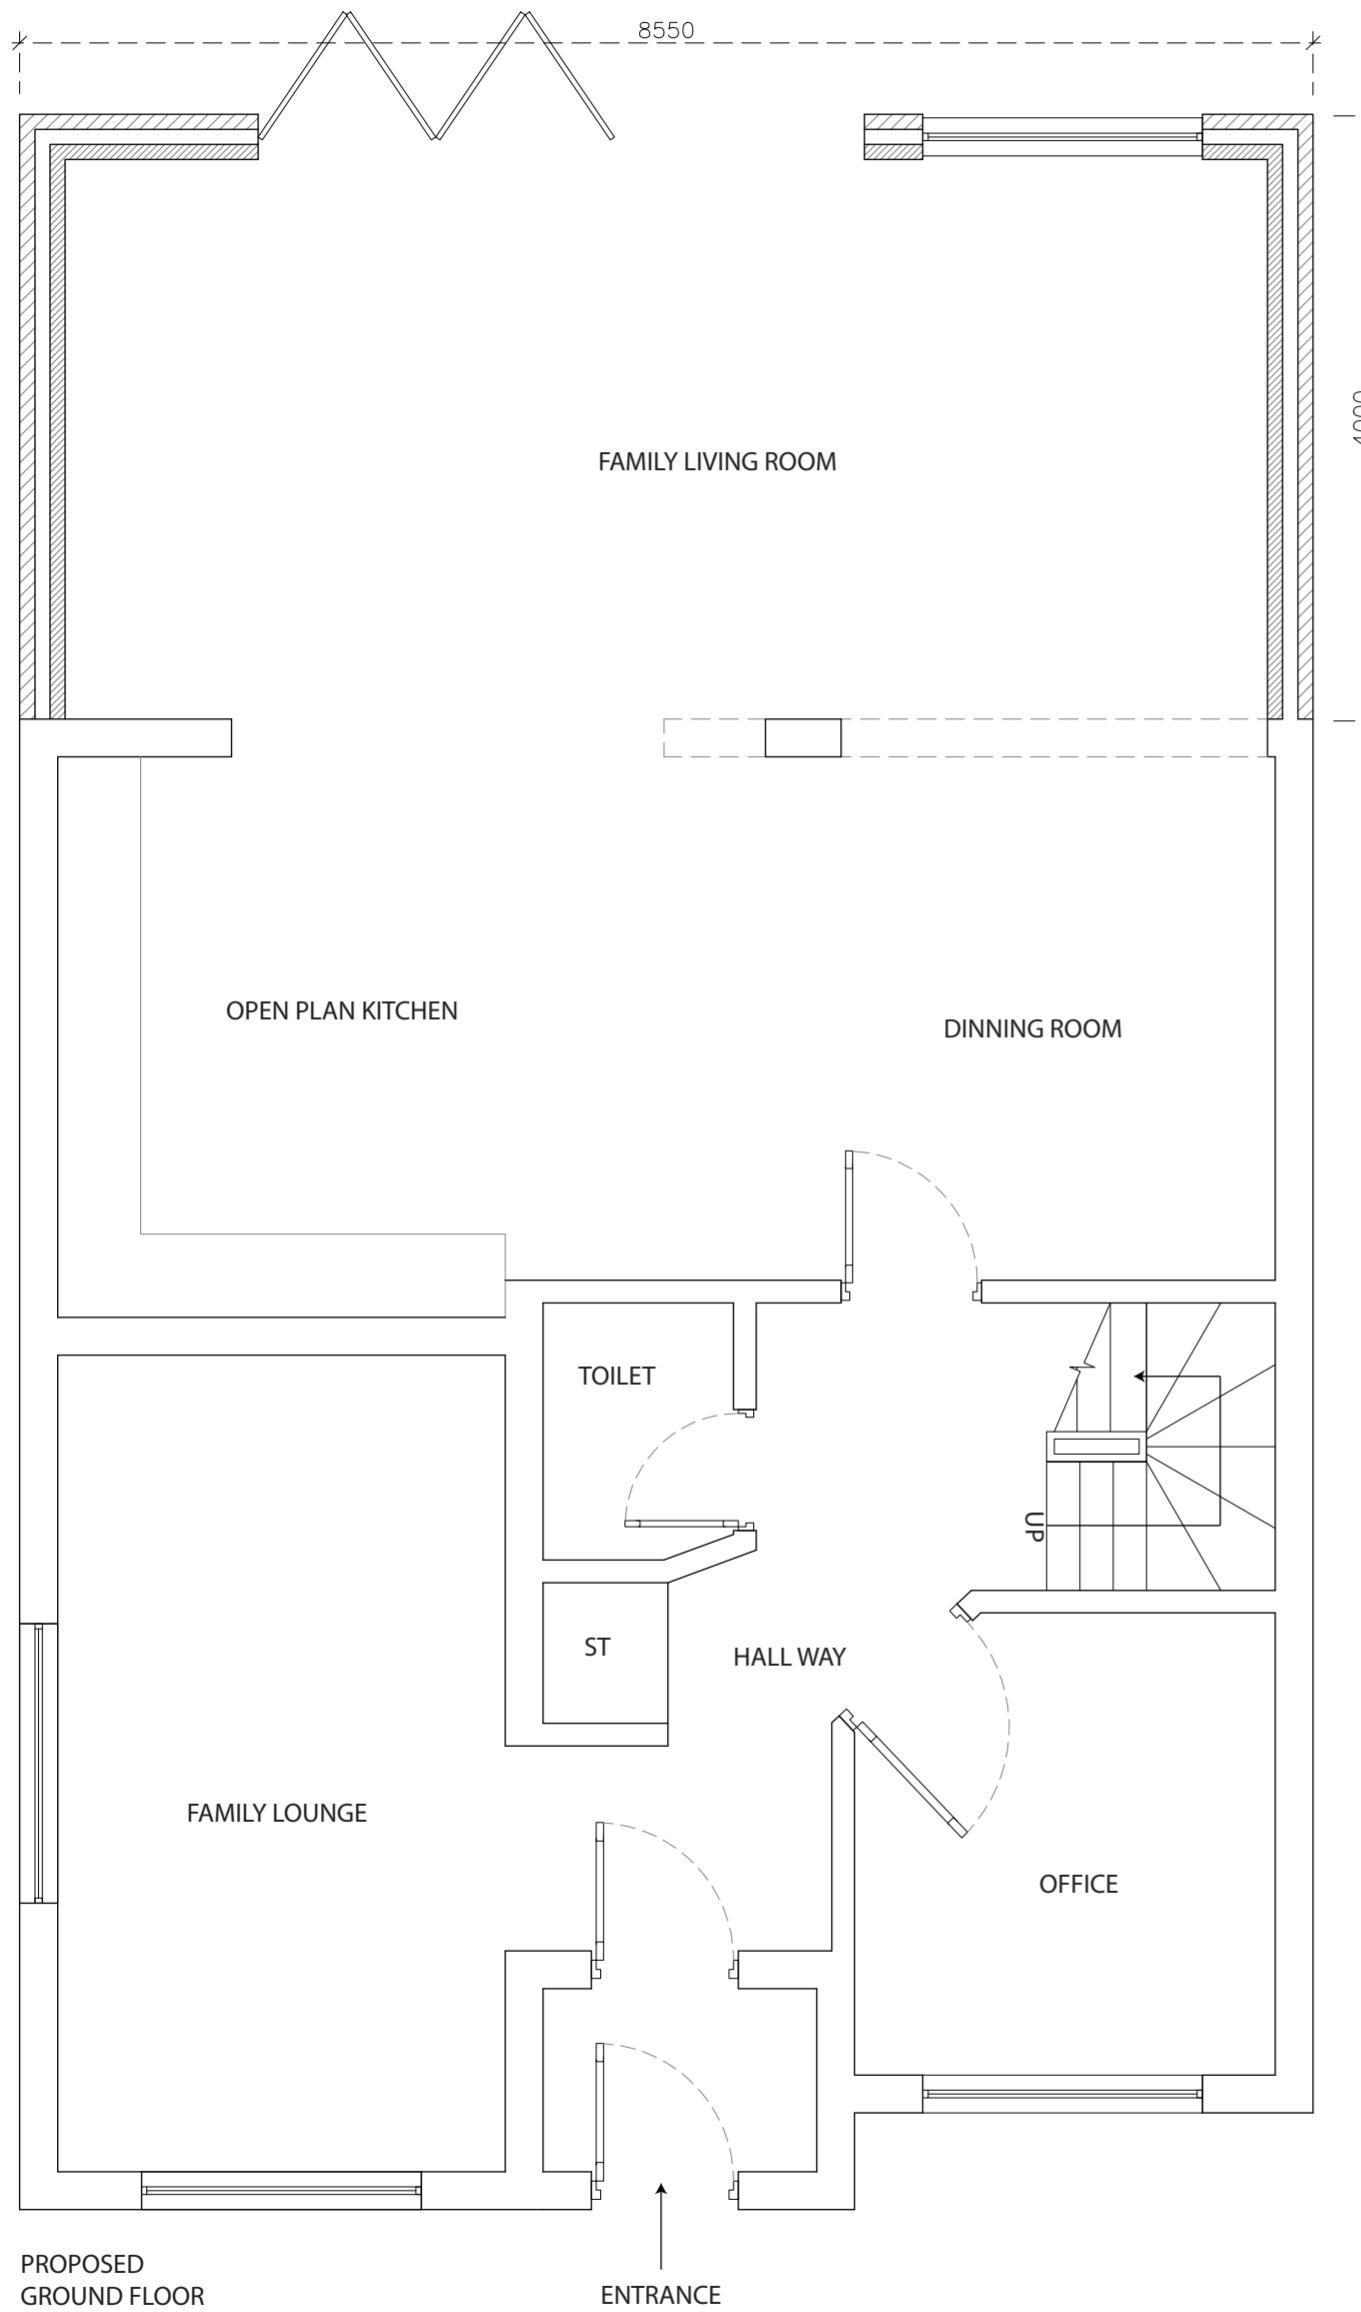

PLANNING APPLICATION: 77692/APP/2022/3574
Has been approved for Erection of single storey extension to the rear following demolition of existing conservatory, conversion of integral garage to habitable accommodation including front porch, one roof light and the addition of windows on the side elevation.

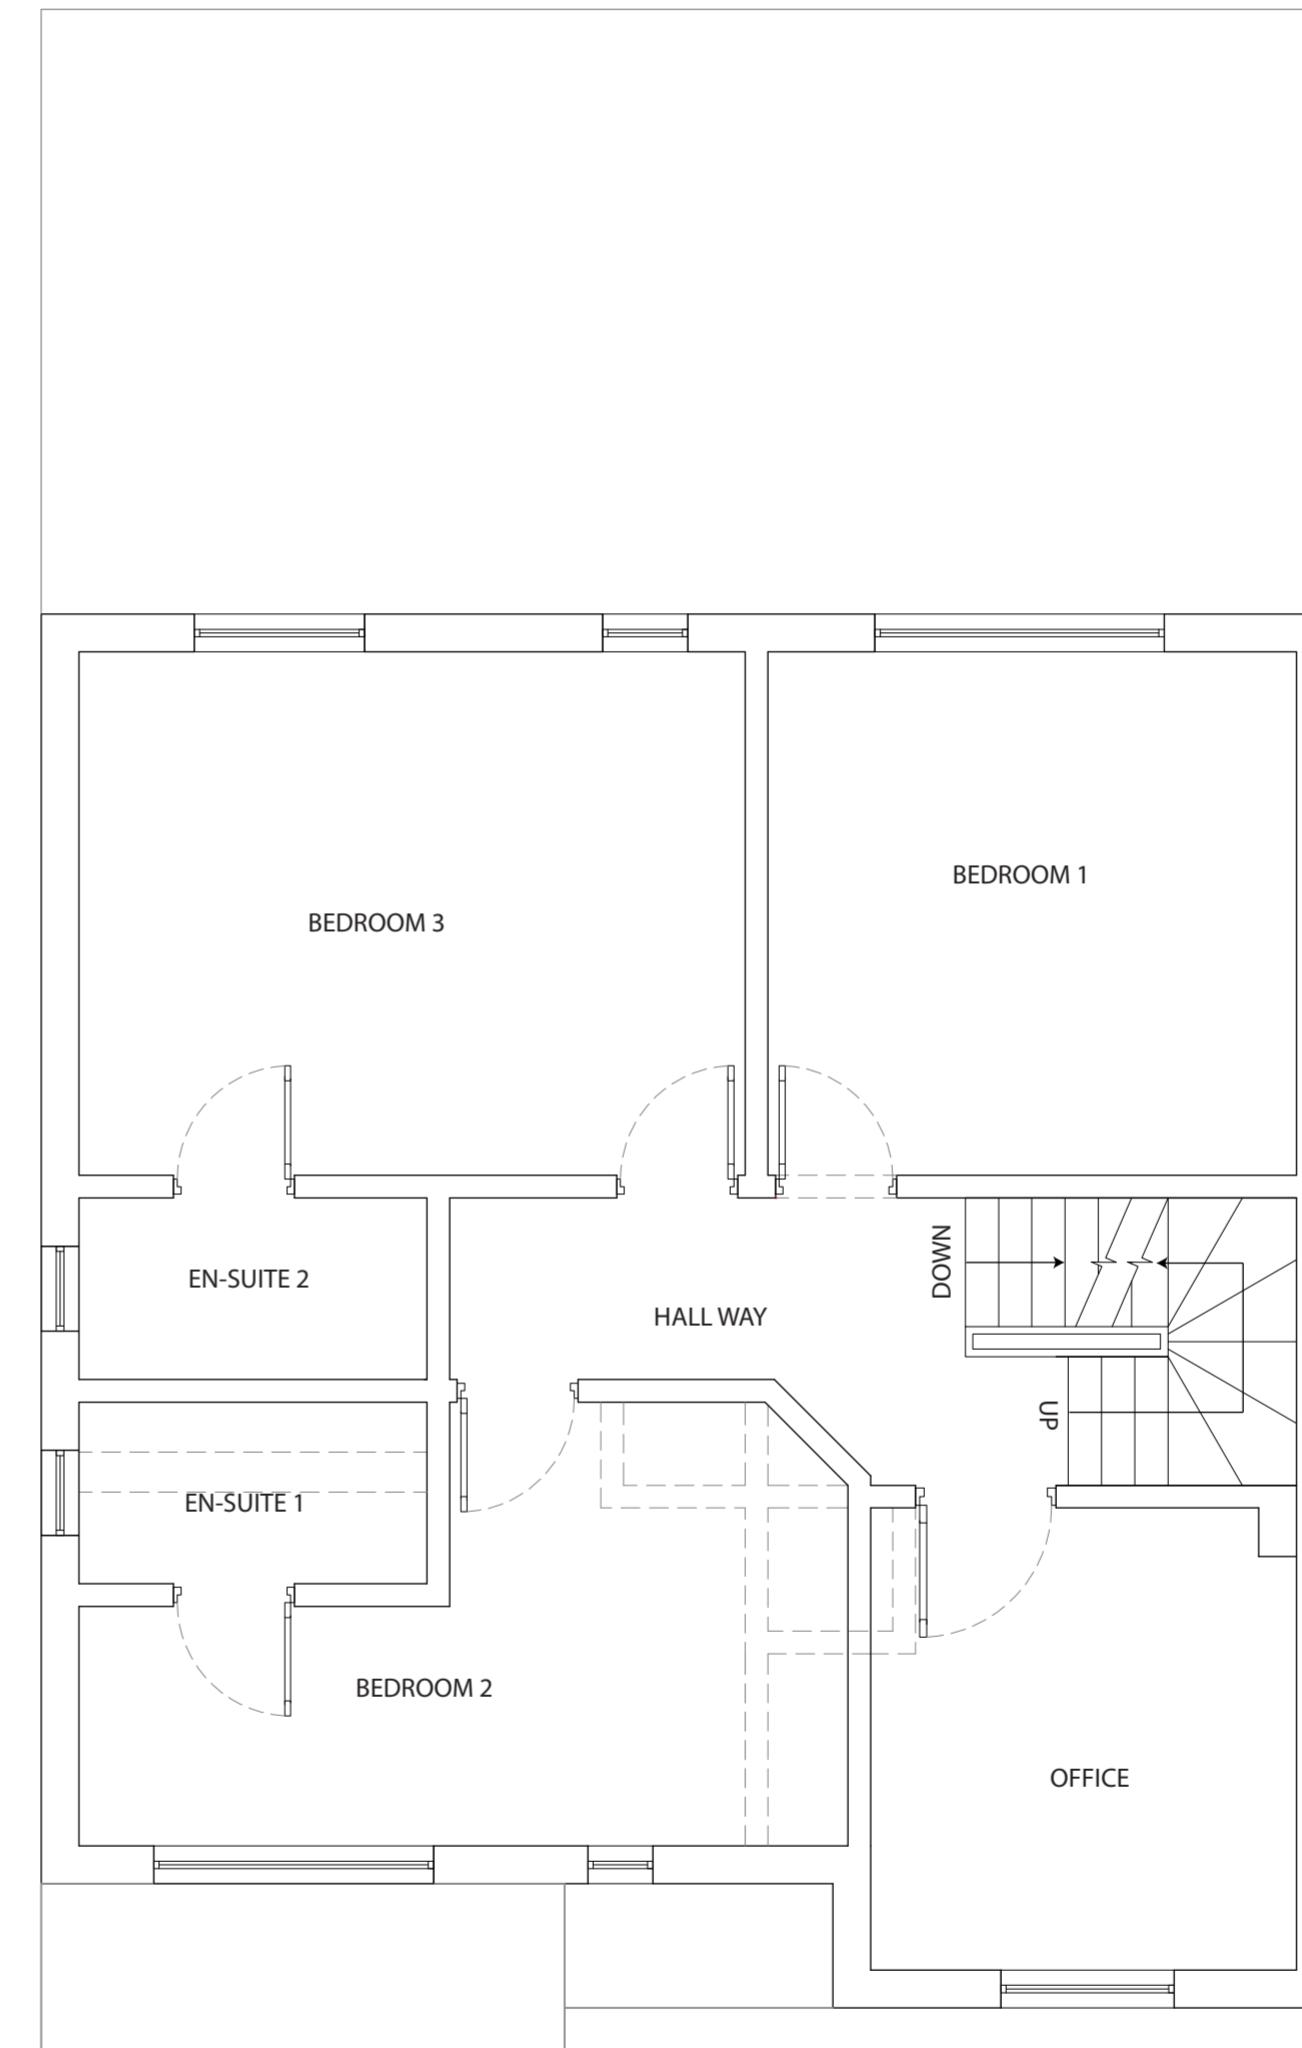

PROPOSED
FIRST FLOOR

SCALE 1:50
0m 1m 2m 3m 4m 5m


Notes:	
The drawings show design intent only, all dimensions to be checked on site prior to construction or production. Construction details to be confirmed by contractor/ manufacturer by submitting fabrication drawings for Designer's approval	
Design/ drawings is not to be scaled for production and construction purpose.	
All discrepancies and omission on site must be reported to Designer for comment and/or approval prior to commencement of works.	
The designs are subject to approval by Statutory Authorities and any necessary alteration should be made of required to comply with statutory requirements and communicated to the Designer.	
All design concepts and drawings are the property of Viraj Patel; No reproductions, adaptions and/or copies may be made without written permission by Viraj Patel.	
PROJECT: INCREASE GROUND FLOOR REAR EXTENSION WIDTH	
CLIENT: MISS YAJIE HE 31 BLAGROVE CRESCENT RUISLIP, HA4 8FS	
TITLE: PROPOSED FLOOR PLANS	
STATUS PLANNING DESIGNED BY VP	
DATE 18.02.2022 Page size: A2 SCALE 1:50	
DRAWING NUMBER HA4.31.105 REVISION A HEET No. 5	




Notes:	
The drawings show design intent only, all dimensions to be checked on site prior to construction or production. Construction details to be confirmed by contractor/ manufacturer by submitting fabrication drawings for Designer's approval	
Design/ drawings is not to be scaled for production and construction purpose.	
All discrepancies and omission on site must be reported to Designer for comment and/or approval prior to commencement of works.	
The designs are subject to approval by Statutory Authorities and any necessary alteration should be made of required to comply with statutory requirements and communicated to the Designer.	
All design concepts and drawings are the property of Viraj Patel; No reproductions, adaptions and/or copies may be made without written permission by Viraj Patel.	
PROJECT: INCREASE GROUND FLOOR REAR EXTENSION WIDTH	
CLIENT: MISS YAJIE HE 31 BLAGROVE CRESCENT RUISLIP, HA4 8FS	
TITLE: PROPOSED ELEVATIONS	
STATUS PLANNING	
DESIGNED BY VP	
DATE 18.02.2022	
Page size: A2	
SCALE 1:50	
DRAWING NUMBER HA4.31.106	
REVISION A	
SHEET No. 6	

PLANNING APPLICATION: 77692/APP/2022/3574


Has been approved for Erection of single storey extension to the rear following demolition of existing conservatory, conversion of integral garage to habitable accommodation including front porch, one roof light and the addition of windows on the side elevation.

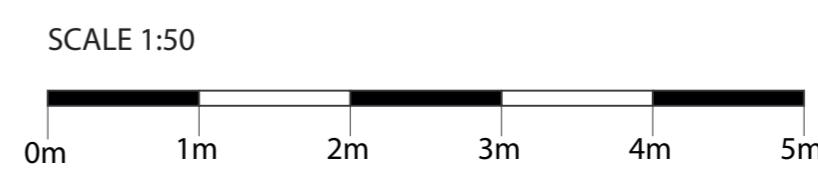

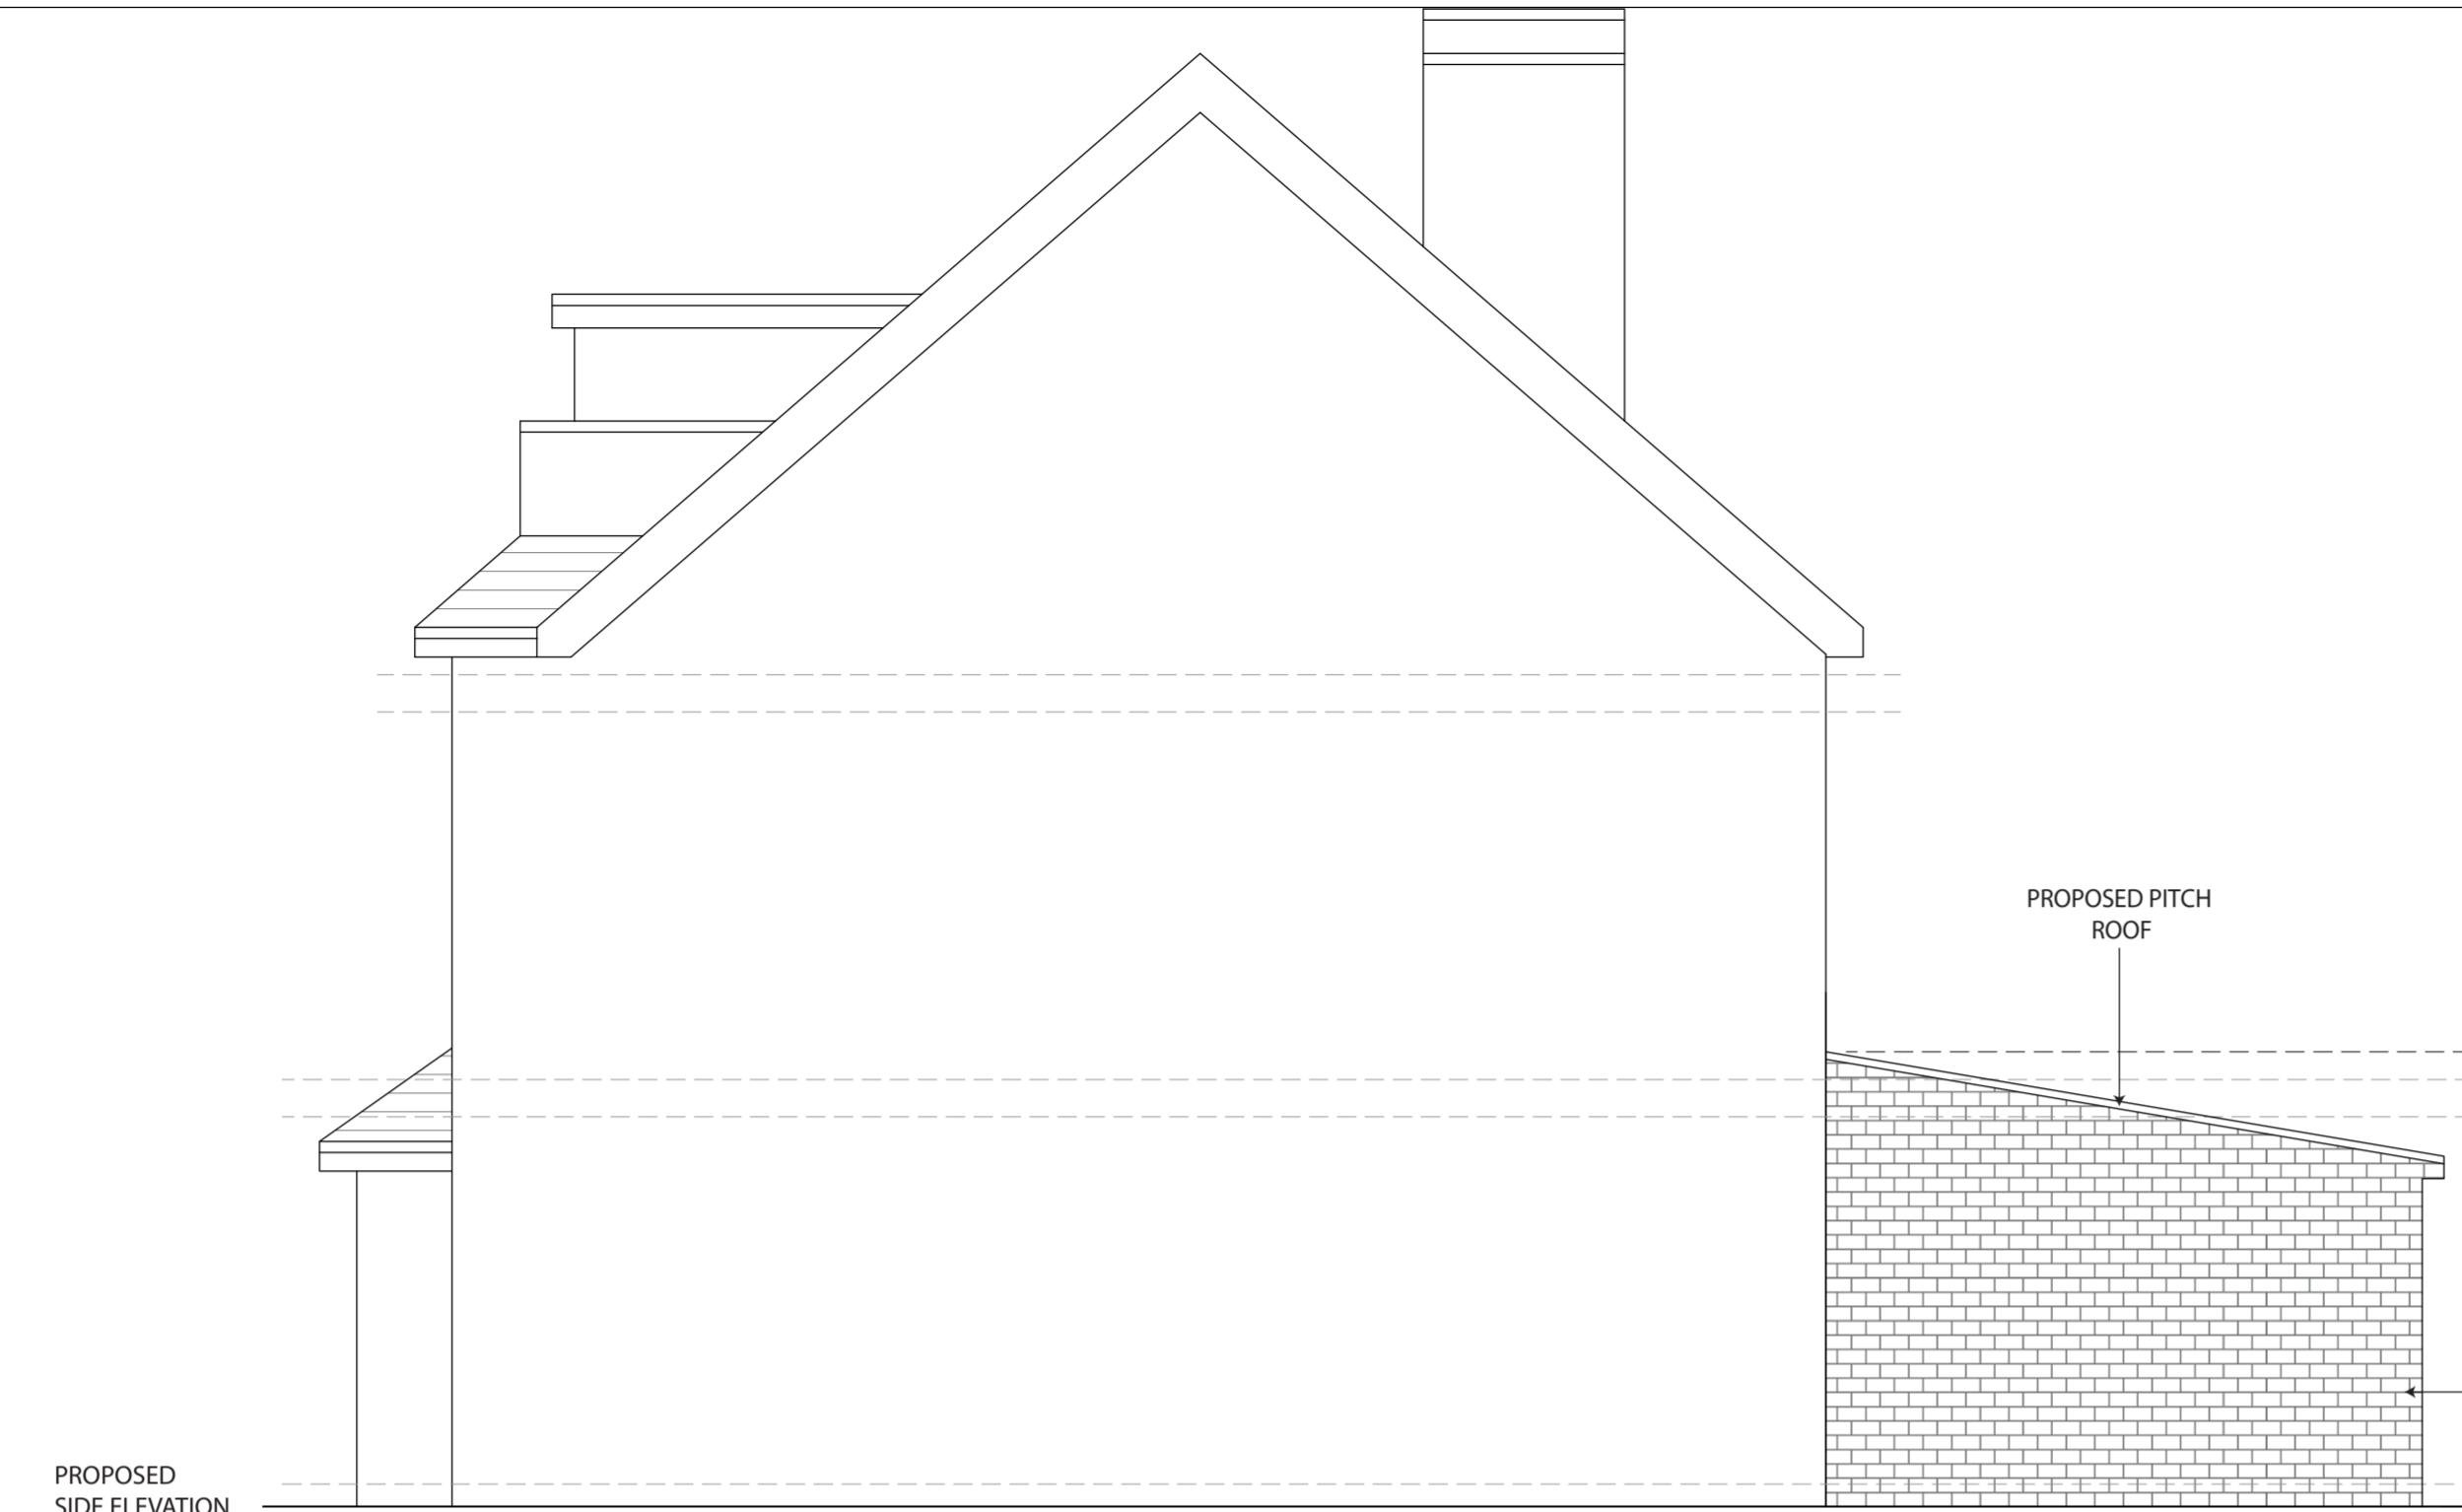

PLANNING APPLICATION: 77692/APP/2022/3574

Has been approved for Erection of single storey extension to the rear following demolition of existing conservatory, conversion of integral garage to habitable accommodation including front porch, one roof light and the addition of windows on the side elevation.

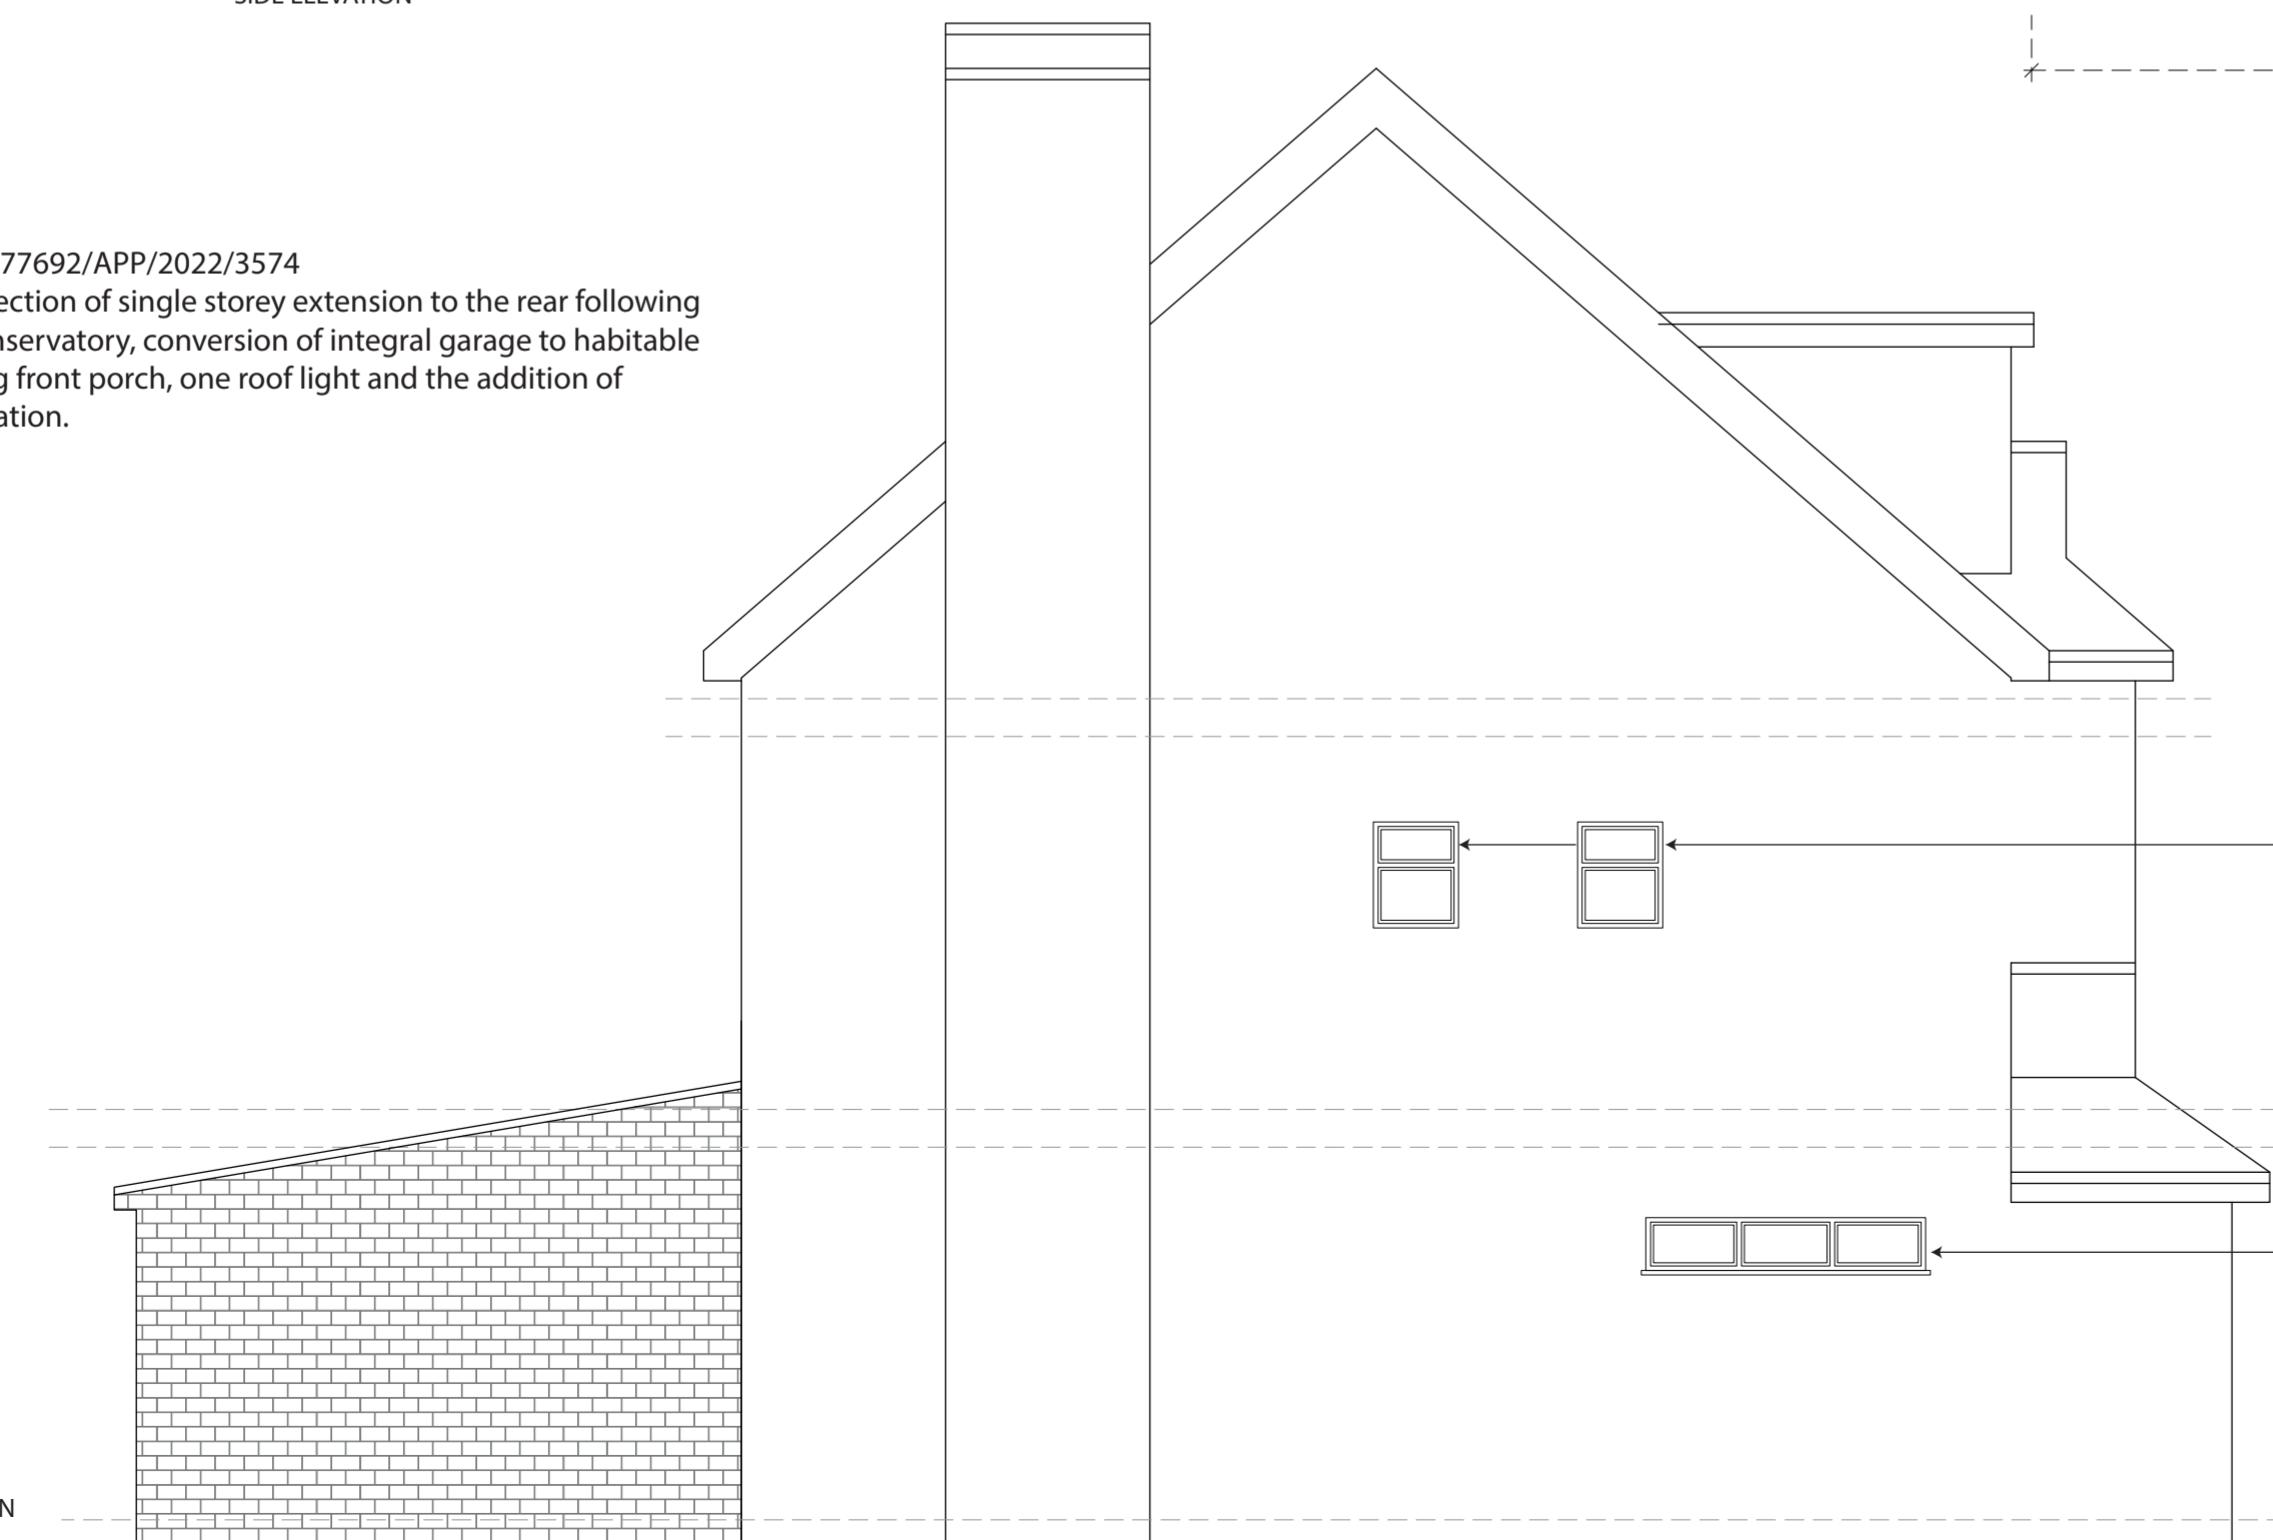

Notes:

The drawings show design intent only, all dimensions to be checked on site prior to construction or production. Construction details to be confirmed by contractor/ manufacturer by submitting fabrication drawings for Designer's approval

Design/ drawings is not to be scaled for production and construction purpose.

All discrepancies and omission on site must be reported to Designer for comment and/or approval prior to commencement of works.

The designs are subject to approval by Statutory Authorities and any necessary alteration should be made of required to comply with statutory requirements and communicated to the Designer.

All design concepts and drawings are the property of Viraj Patel; No reproductions, adaptions and/or copies may be made without written permission by Viraj Patel.

PROJECT:

INCREASE GROUND FLOOR REAR EXTENSION WIDTH

CLIENT:

MISS YAJIE HE
31 BLAGROVE CRESCENT
RUISLIP, HA4 8FS

TITLE:

PROPOSED SIDE ELEVATIONS

STATUS

PLANNING

DESIGNED BY

VP

DATE

18.02.2022

Page size:

A2

SCALE

1:50

DRAWING NUMBER

HA4.31.107

REVISION

A

SHEET NO.

0m 1m 2m 3m 4m 5m

SCALE 1:50

0m 1m 2m 3m 4m 5m