






EXISTING BLOCK PLAN - 1:1250

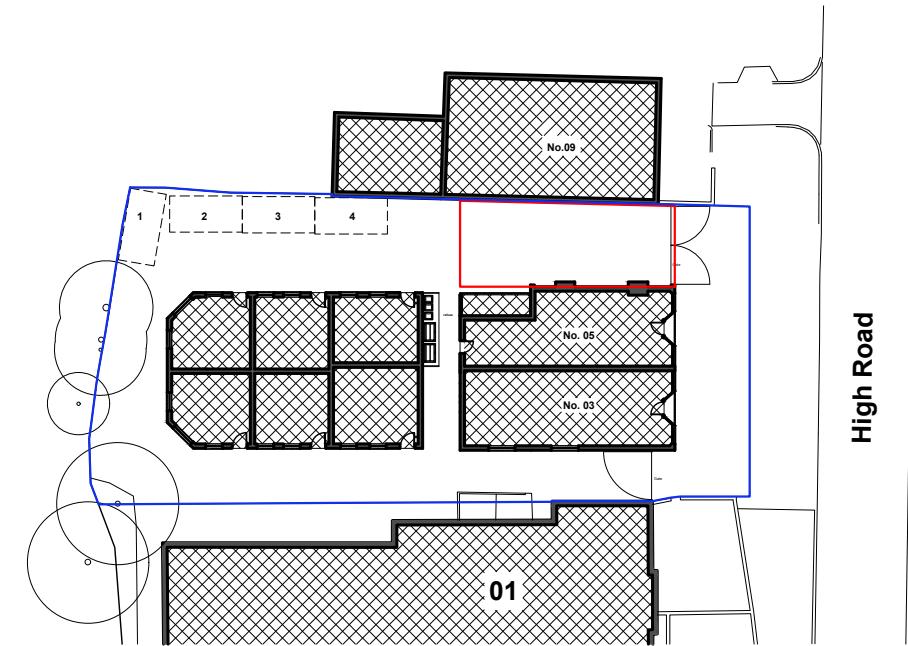

EXISTING BLOCK PLAN - 1:500

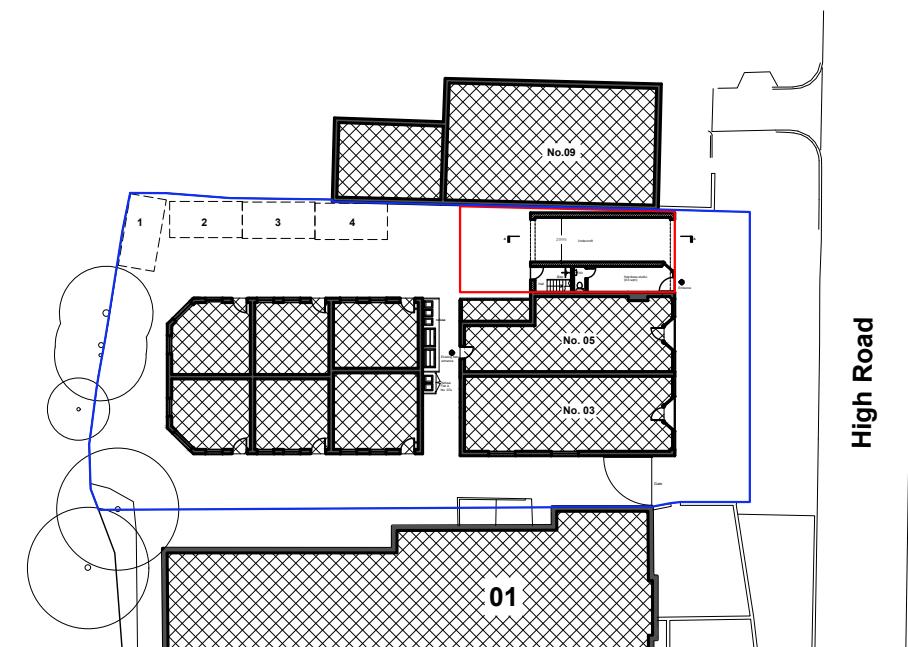


PROPOSED BLOCK PLAN - 1:500

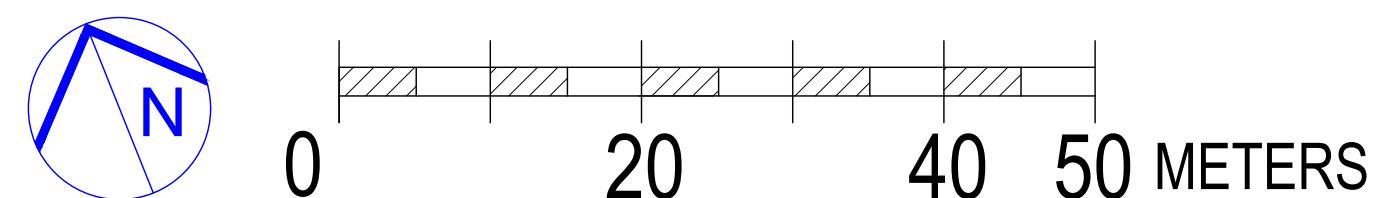

SITE:	07 High Road, Ickenham	JOB TITLE:	DRAWING TITLE:	SCALE:	DATE:
		Construction of Two storey infill to provide 1 commercial unit and 1 flat	Site location plan Existing & Proposed Block plans	1:1250@A3 1:500@A3	18/11/2022


DRAWING No.: 25.01.2023
P9/001 Rev A

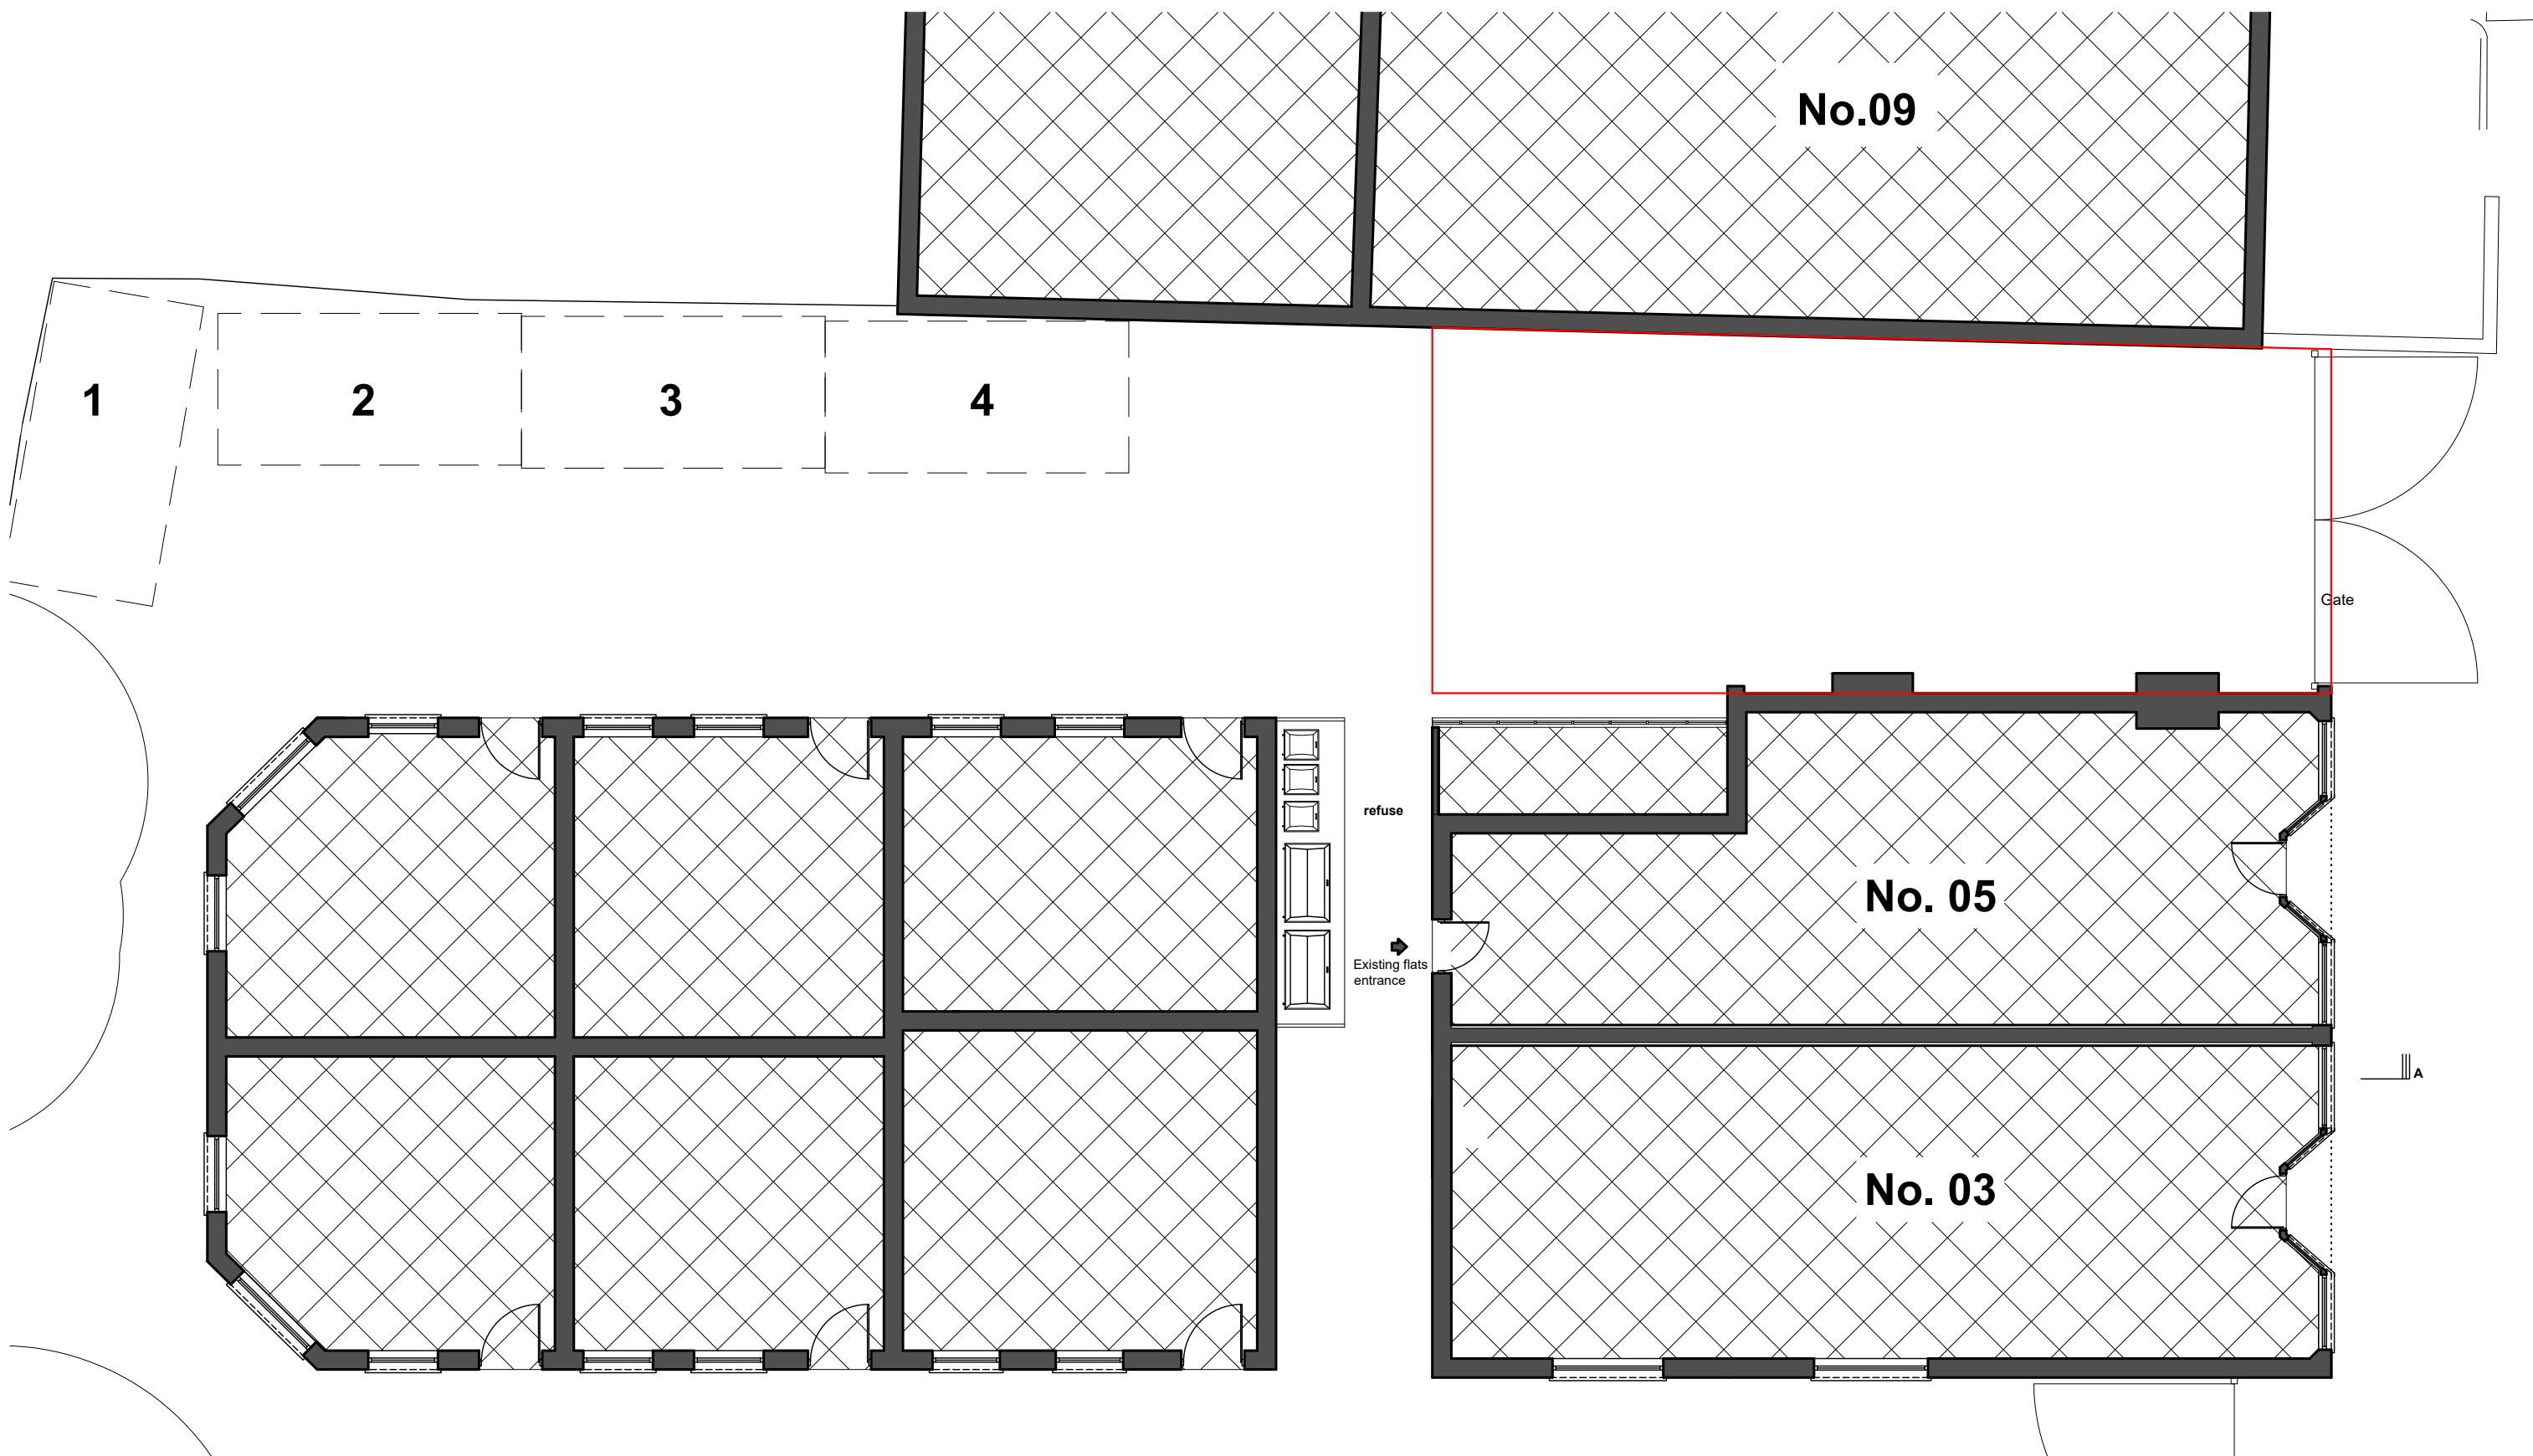



EXISTING GROUND FLOOR PLAN - 1:100

SITE:	07 High Road, Ickenham	JOB TITLE:	DRAWING TITLE:	SCALE:	DATE:
		Construction of Two storey infill to provide 1 commercial unit and 1 flat	Existing Ground floor plan	1:100@A3	18/11/2022


DRAWING No.: P9/002
25.01.2023
Rev A

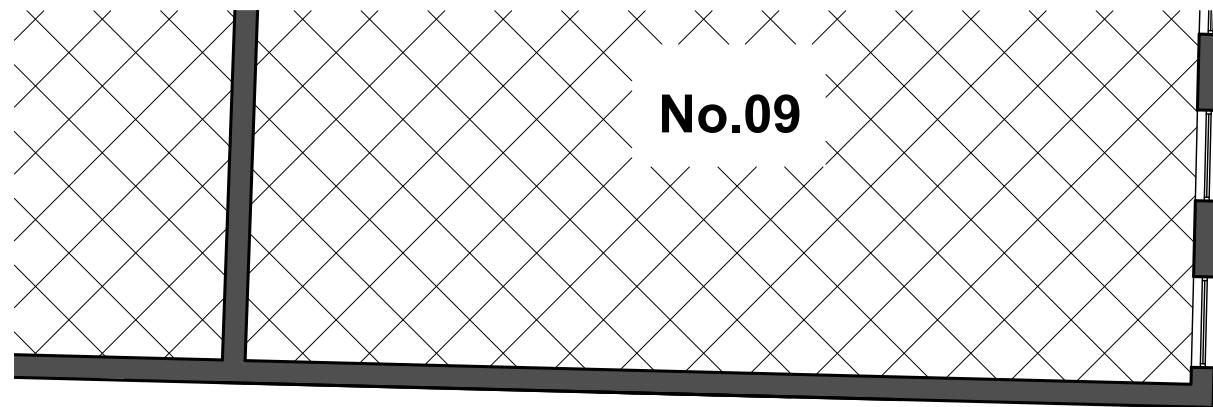

EXISTING FIRST FLOOR PLAN - 1:100

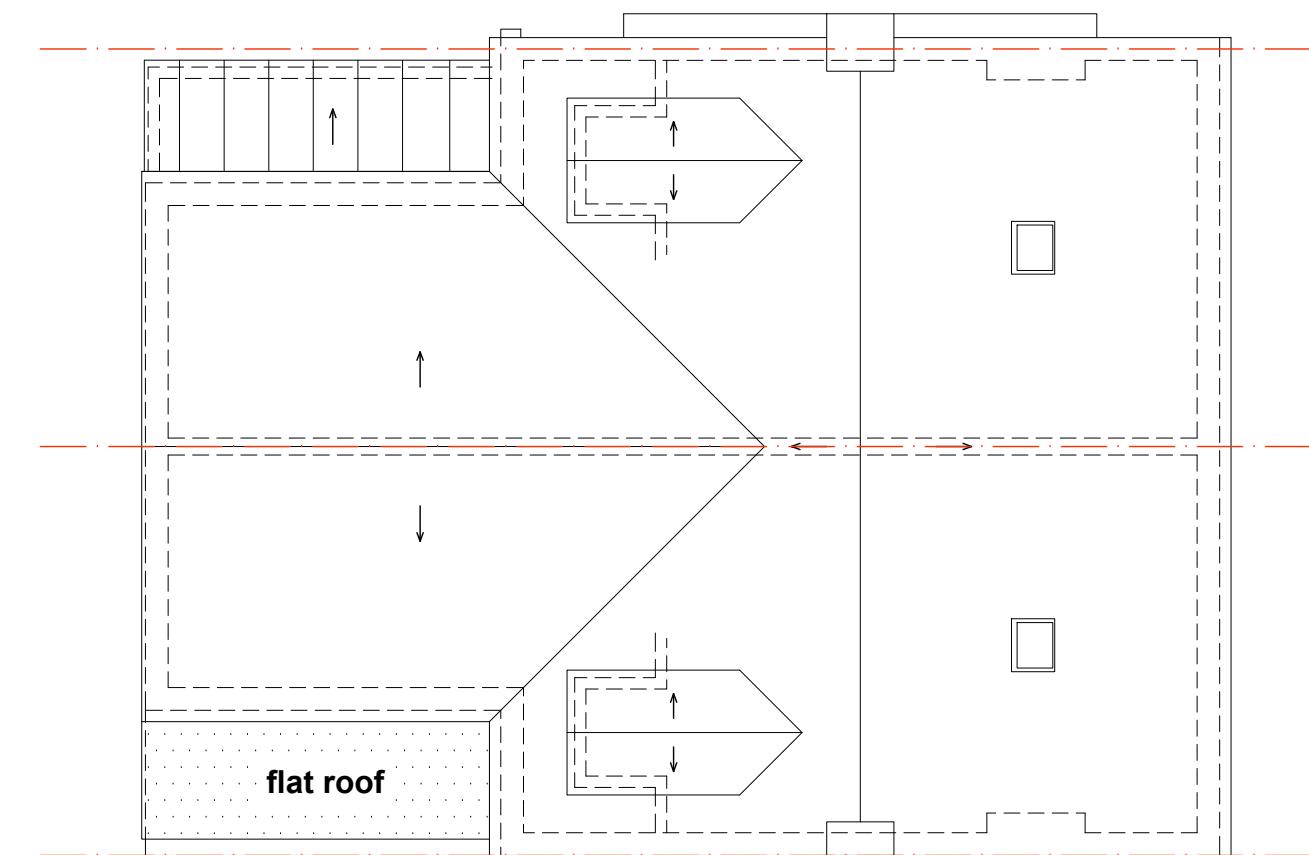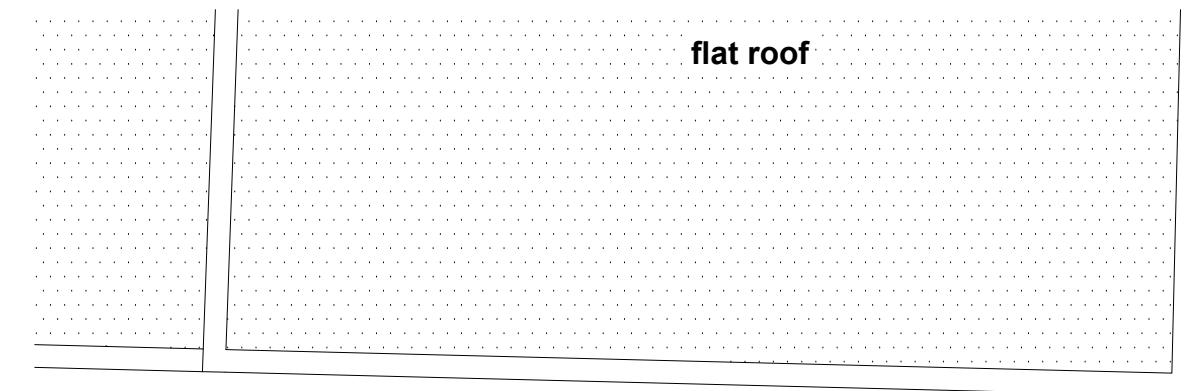

EXISTING ROOF PLAN - 1:100

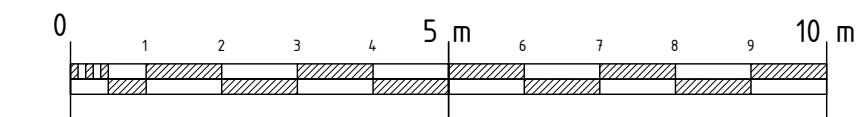


SITE:	07 High Road, Ickenham	JOB TITLE:	DRAWING TITLE:	SCALE:	DATE:
		Construction of Two storey infill to provide 1 commercial unit and 1 flat	Existing First floor and Roof plans	1:100@A3	18/11/2022

DRAWING No.: 25.01.2023
P9/003 Rev A




EXISTING FRONT ELEVATION - 1:100

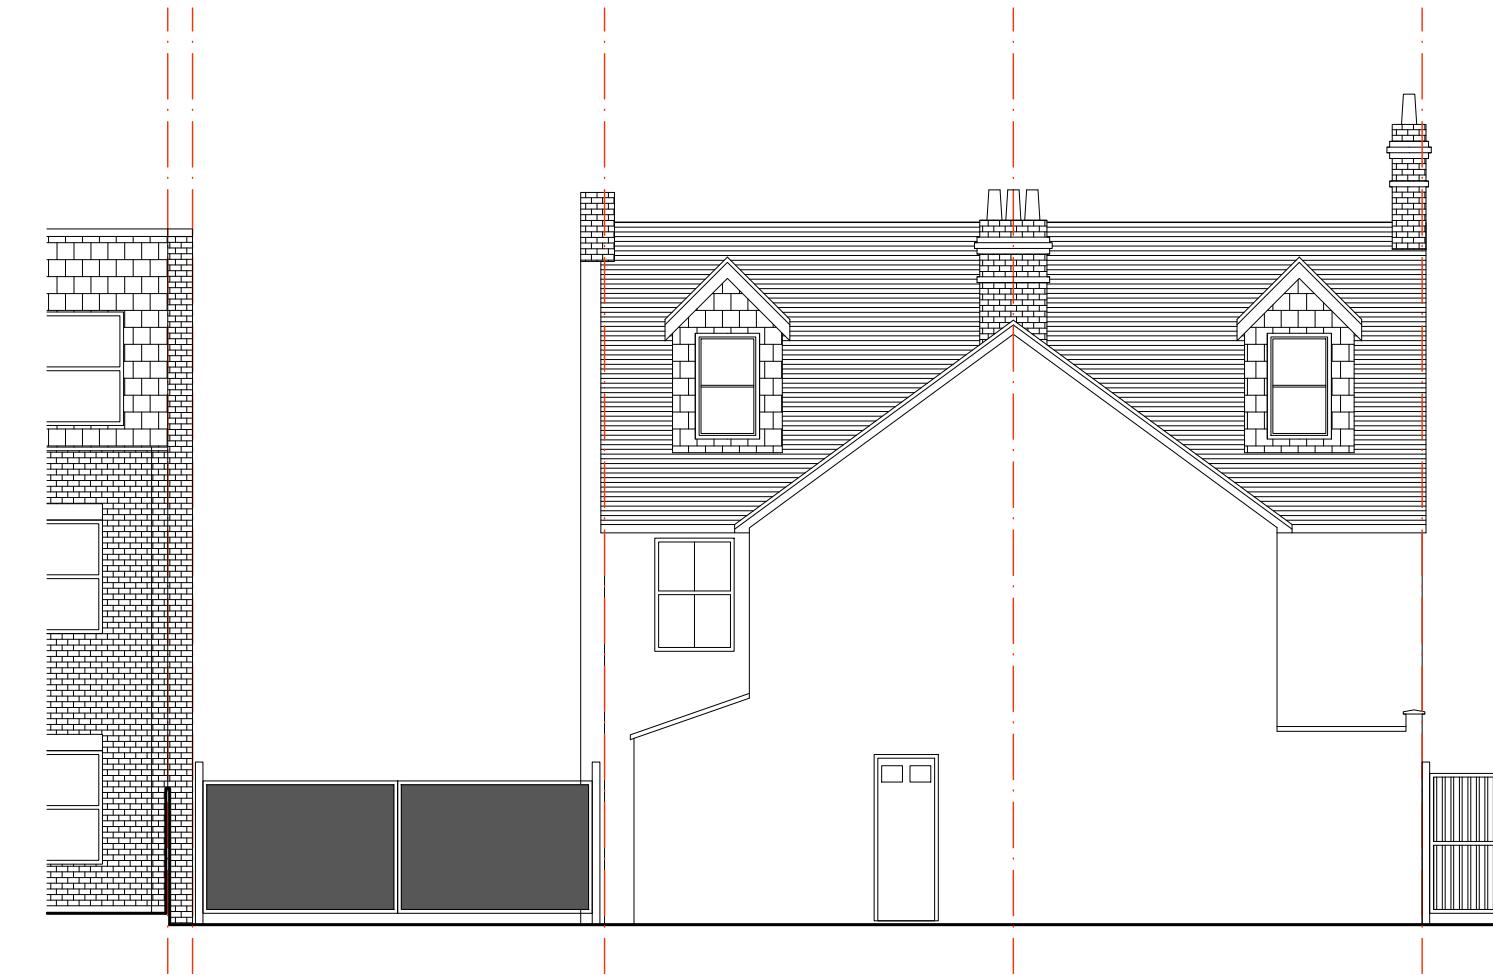

EXISTING REAR ELEVATION - 1:100



EXISTING SIDE ELEVATION - 1:100

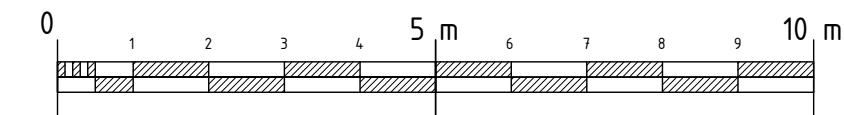


SITE:	07 High Road, Ickenham	JOB TITLE:	DRAWING TITLE:	SCALE:	DATE:
		Construction of Two storey infill to provide 1 commercial unit and 1 flat	Existing Front, Rear and Side Elevations	1:100@A3	18/11/2022
				DRAWING No.:	25.01.2023
				P9/004	Rev A


LEGEND:

EXISTING WALLS

PROPOSED WALLS

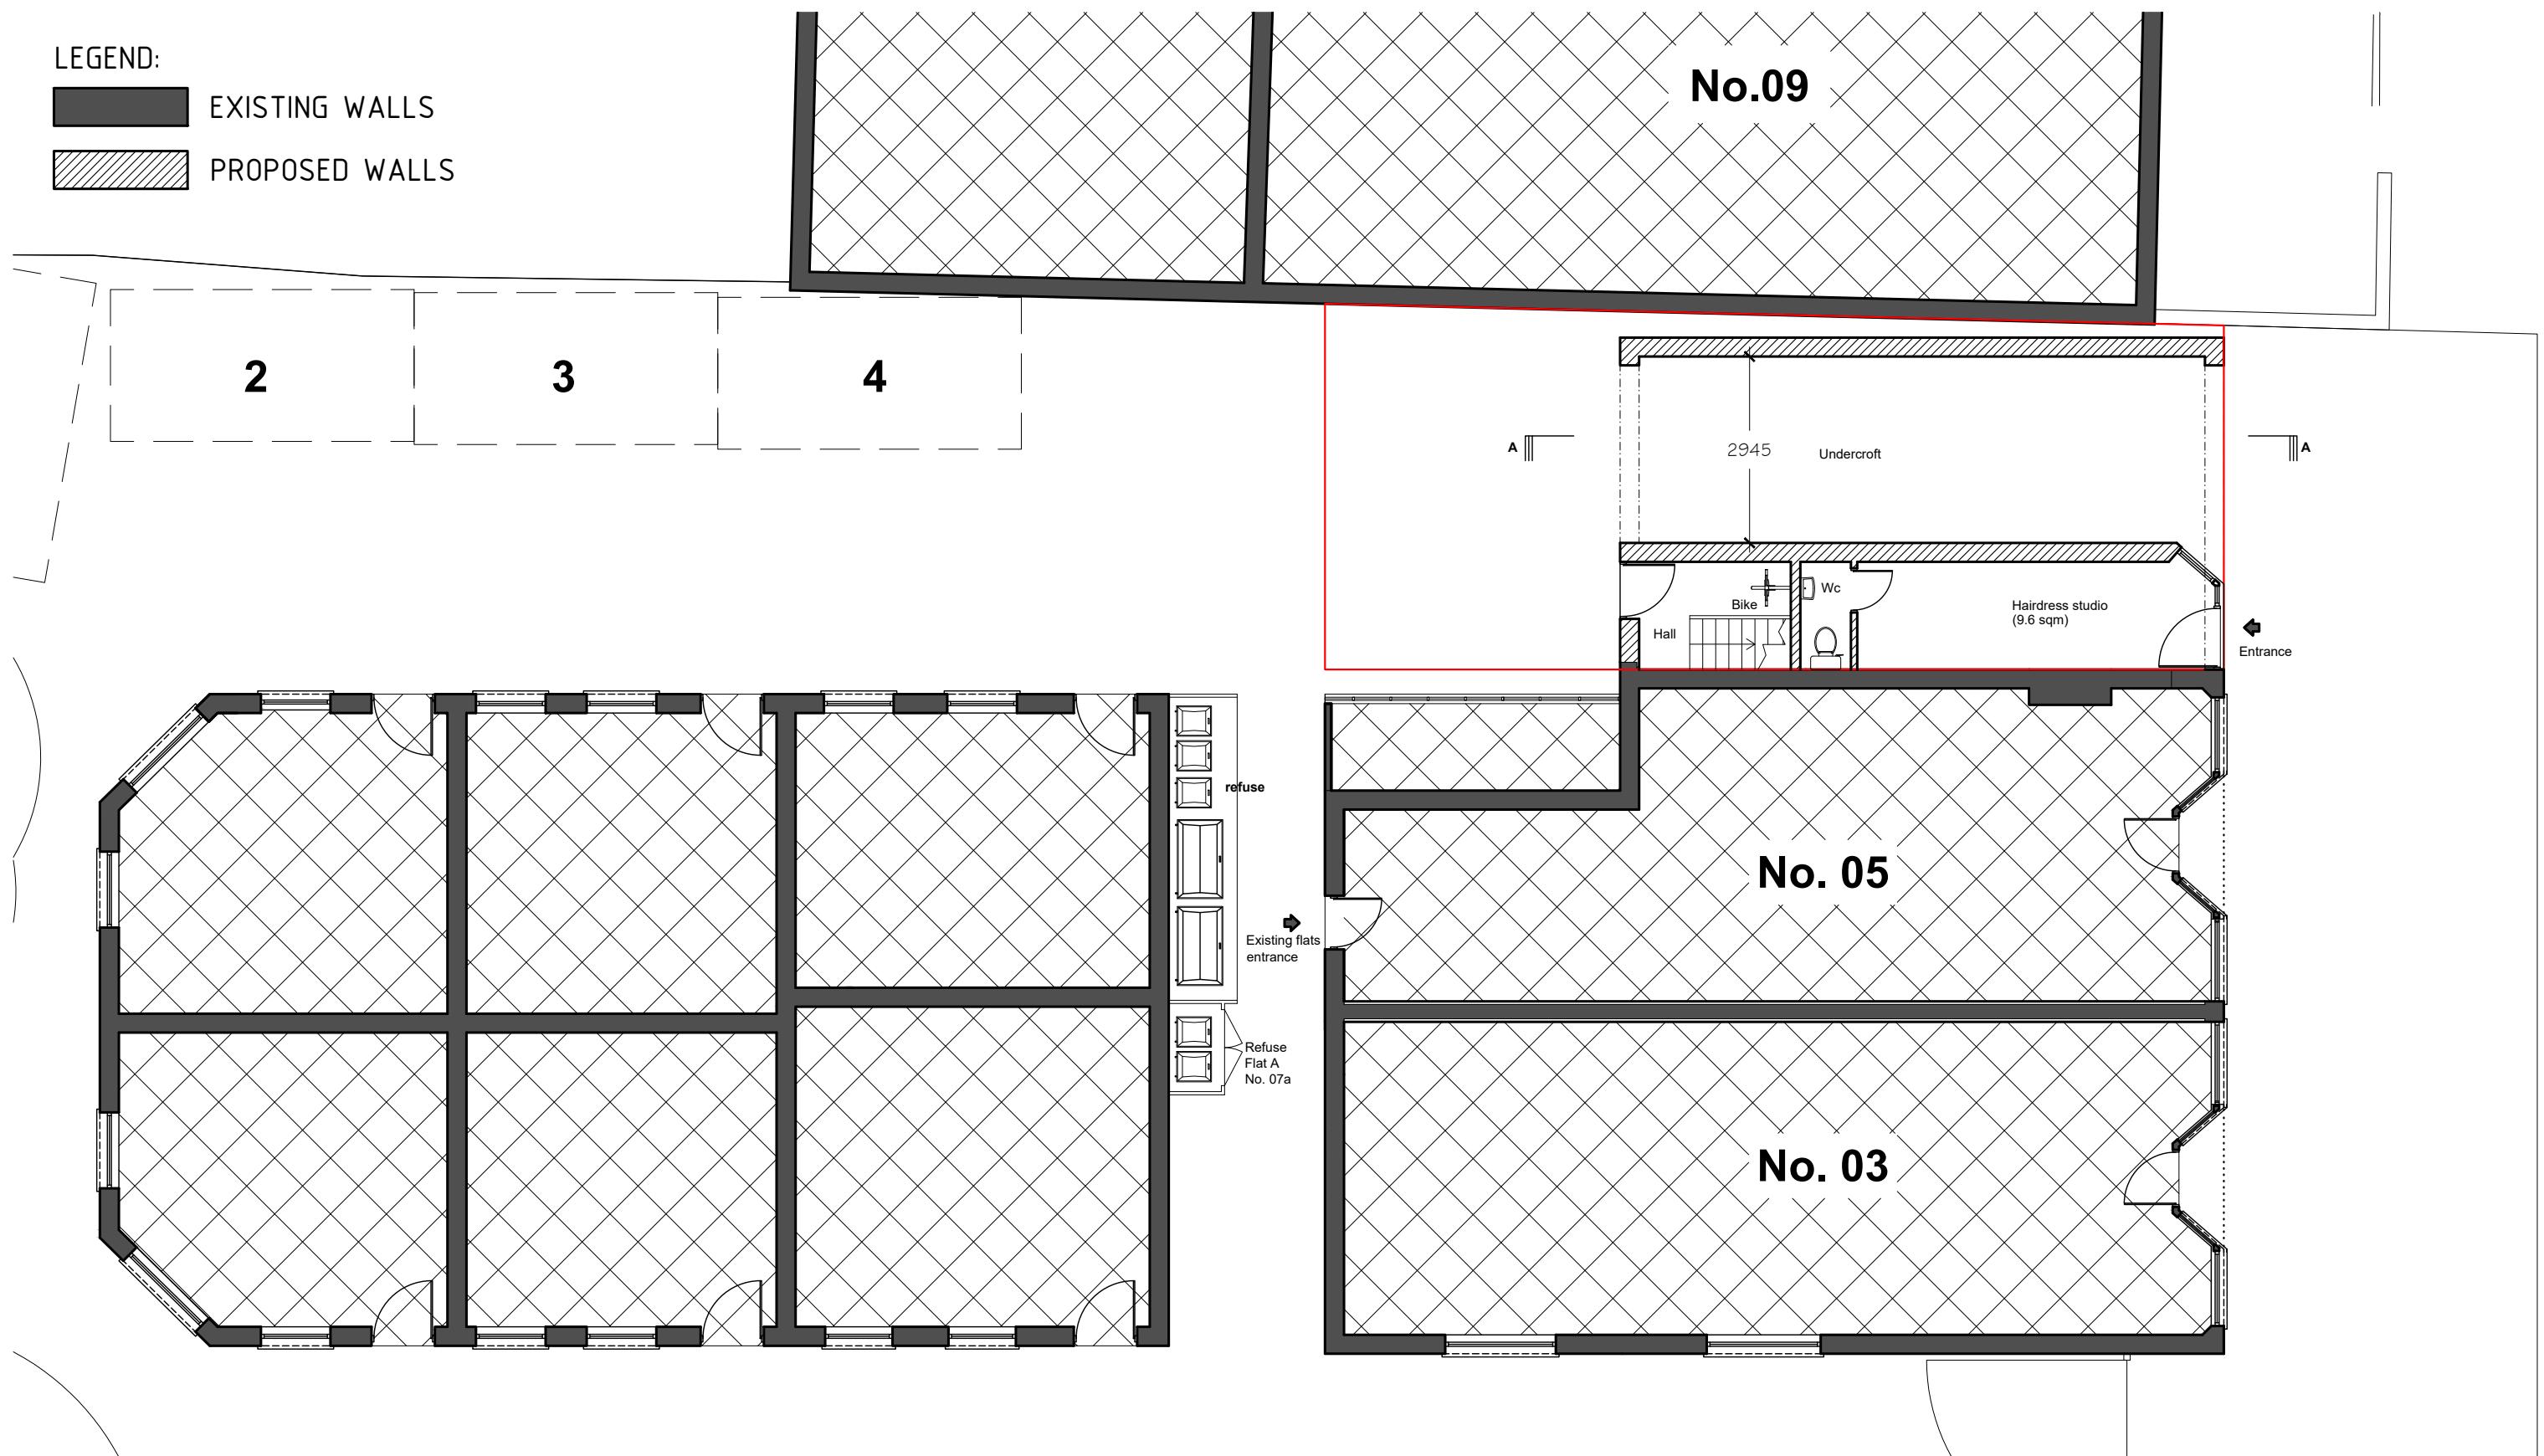


PROPOSED GROUND FLOOR PLAN - 1:100

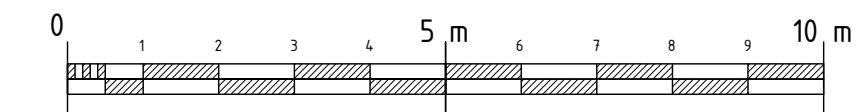


SITE:	07 High Road, Ickenham	JOB TITLE:	DRAWING TITLE:	SCALE:	DATE:
		Construction of Two storey infill to provide 1 commercial unit and 1 flat	Proposed Ground floor plan	1:100@A3	18/11/2022


DRAWING No.: 25.01.2023
P9/005 Rev A

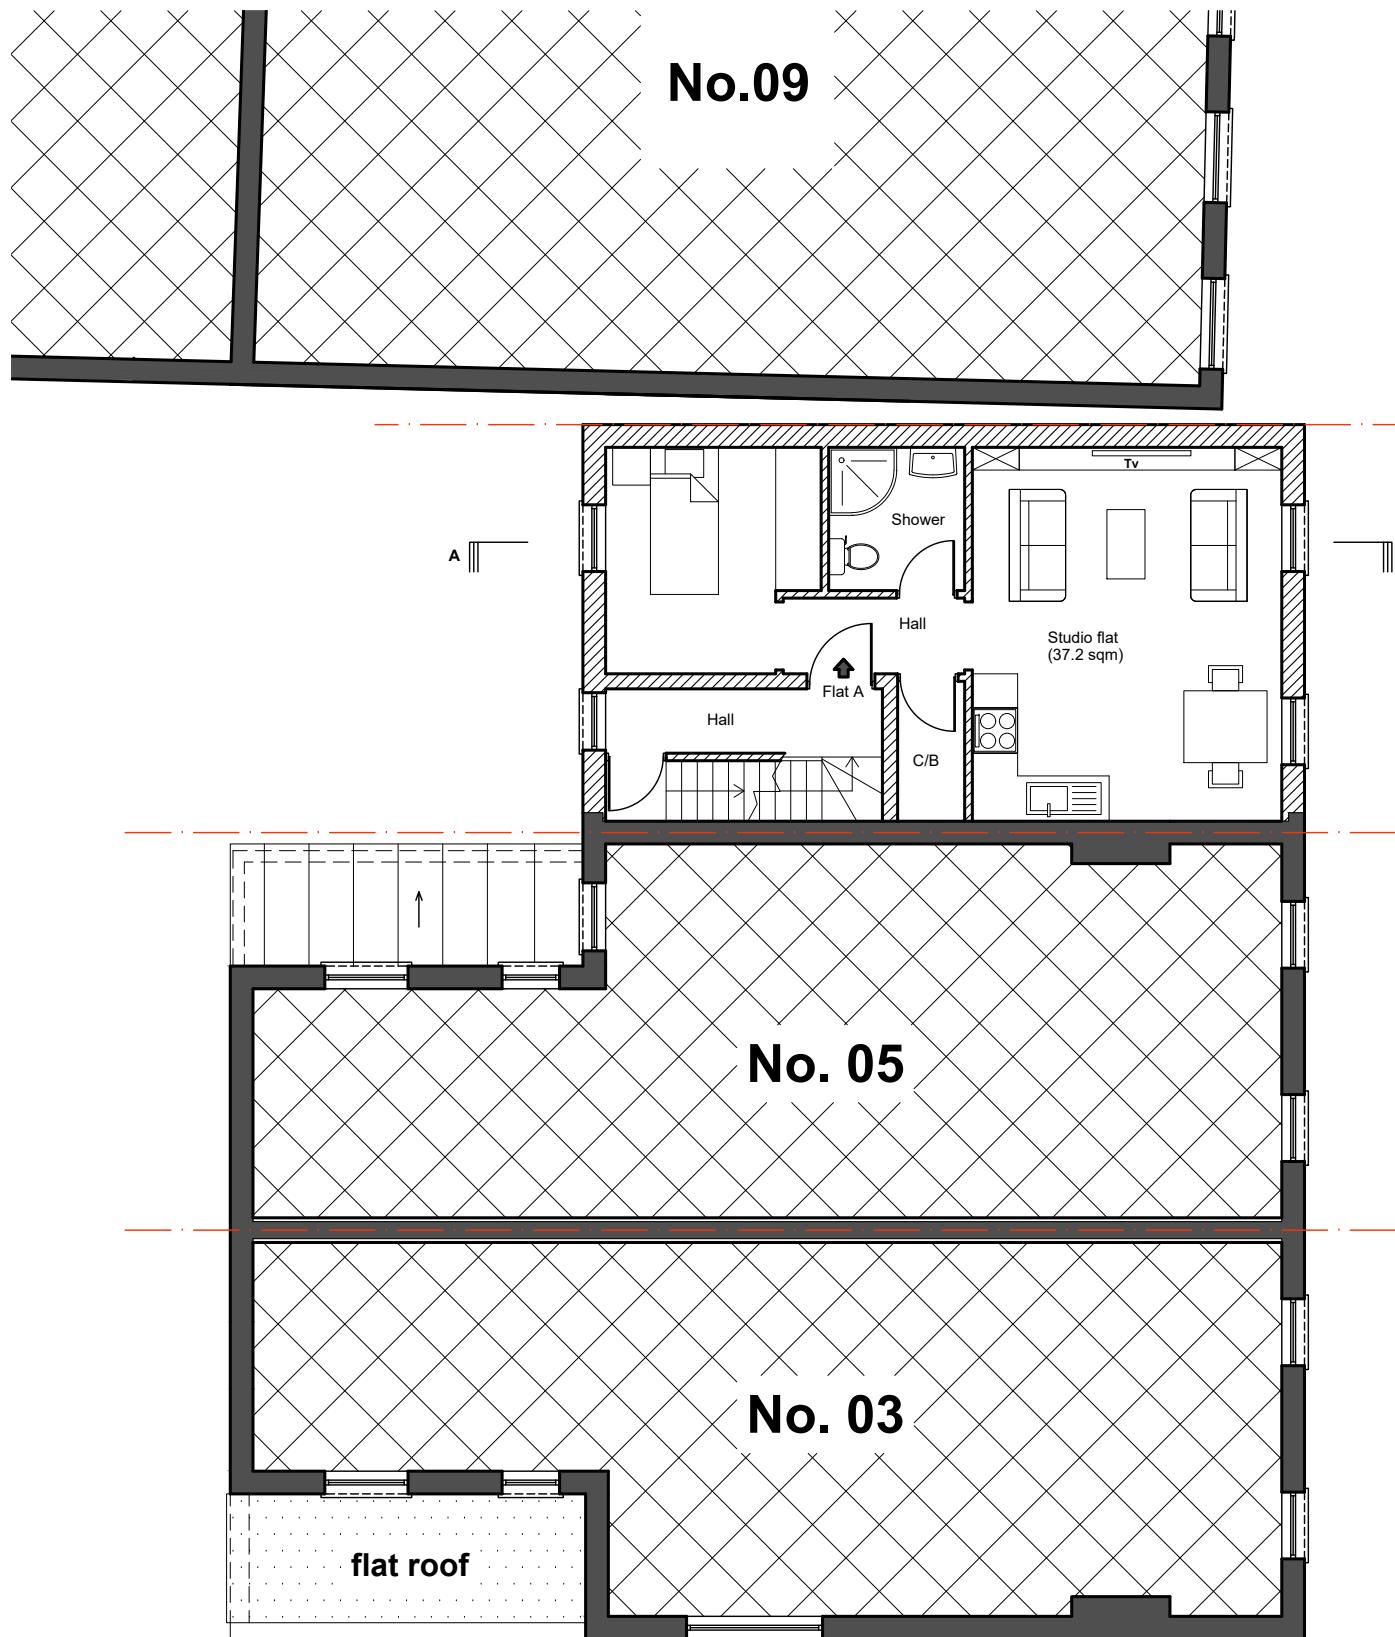

PROPOSED FIRST FLOOR PLAN - 1:100

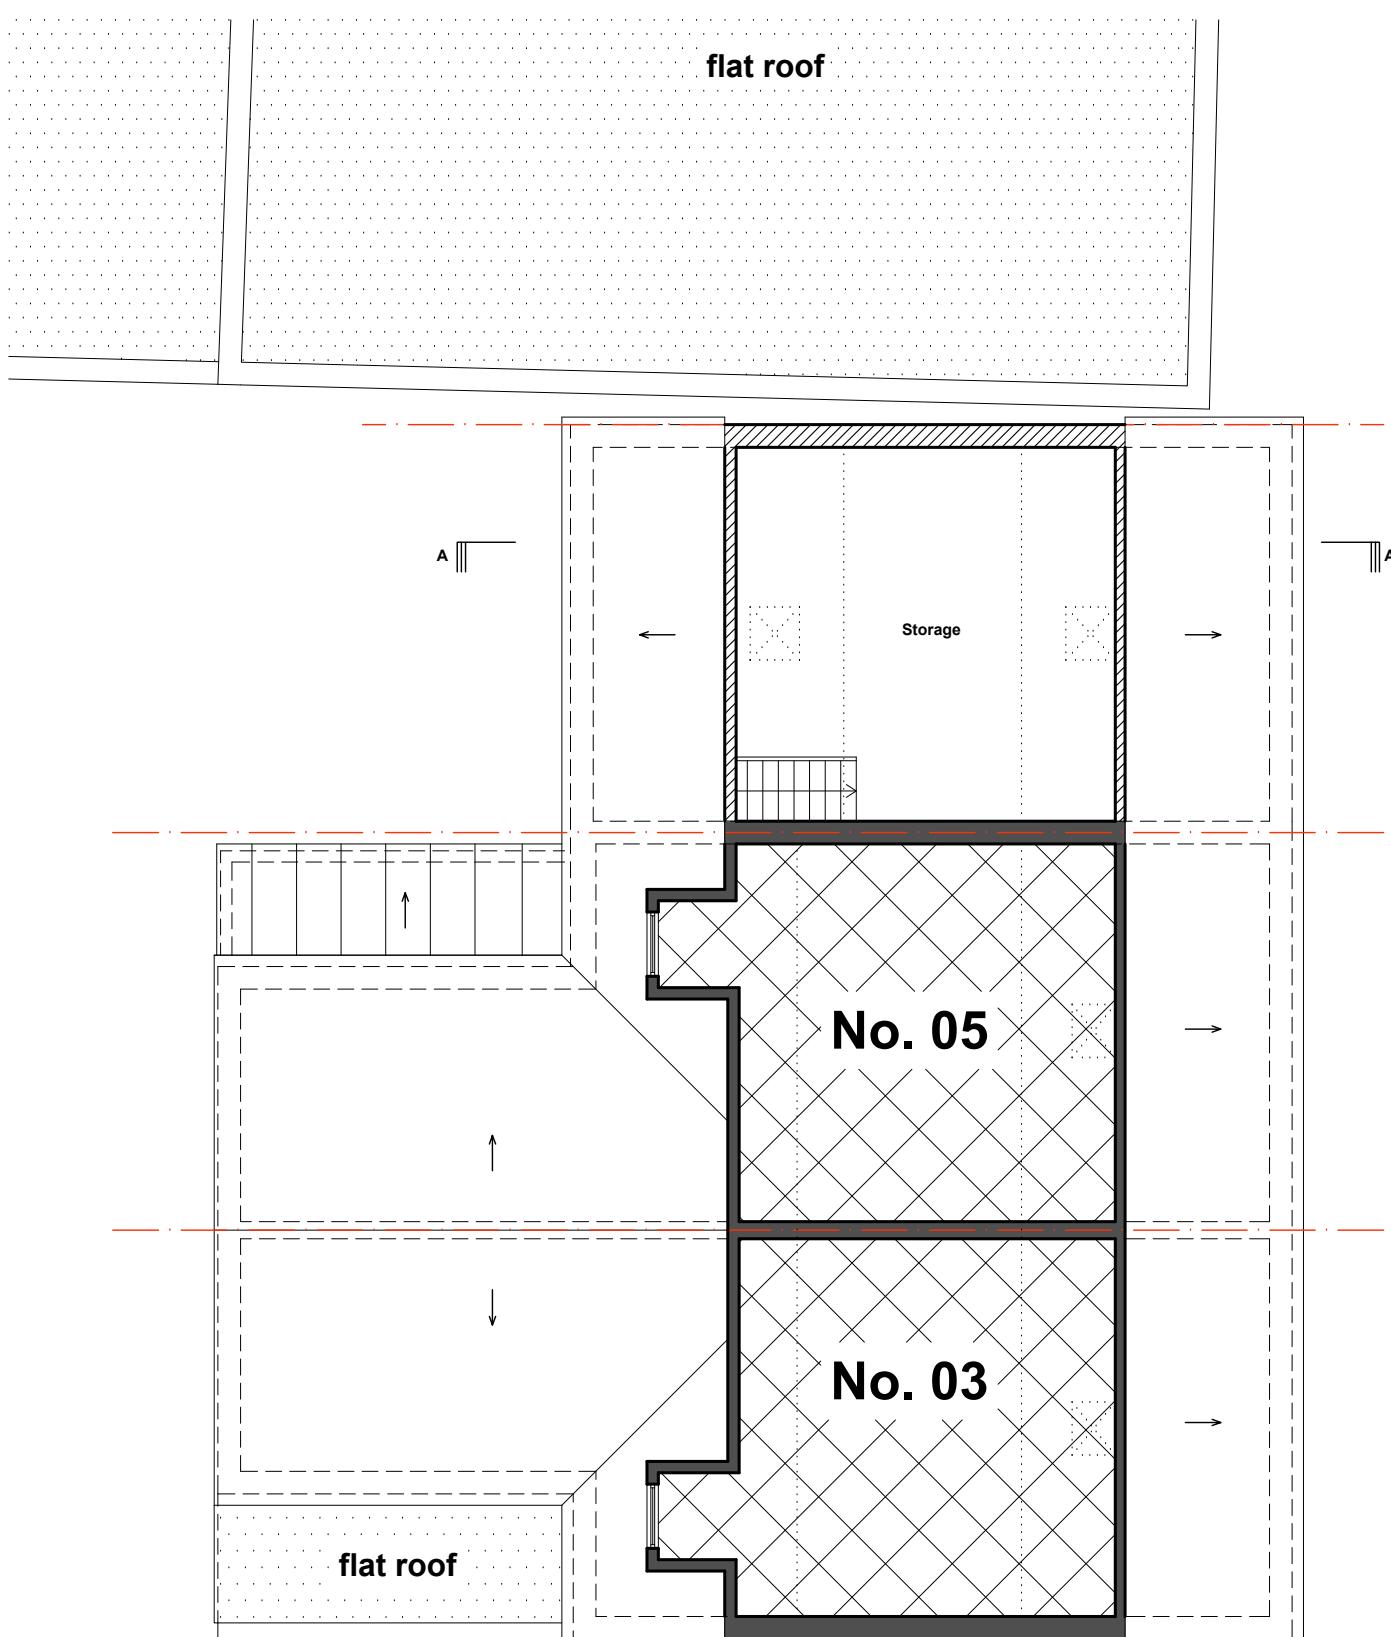


PROPOSED LOFT FLOOR PLAN - 1:100

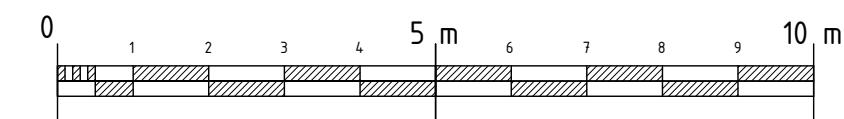


SITE:	07 High Road, Ickenham	JOB TITLE:	DRAWING TITLE:	SCALE:	DATE:
		Construction of Two storey infill to provide 1 commercial unit and 1 flat	Proposed First floor and Loft floor plans	1:100@A3	18/11/2022



DRAWING No.: 25.01.2023
P9/006 Rev A

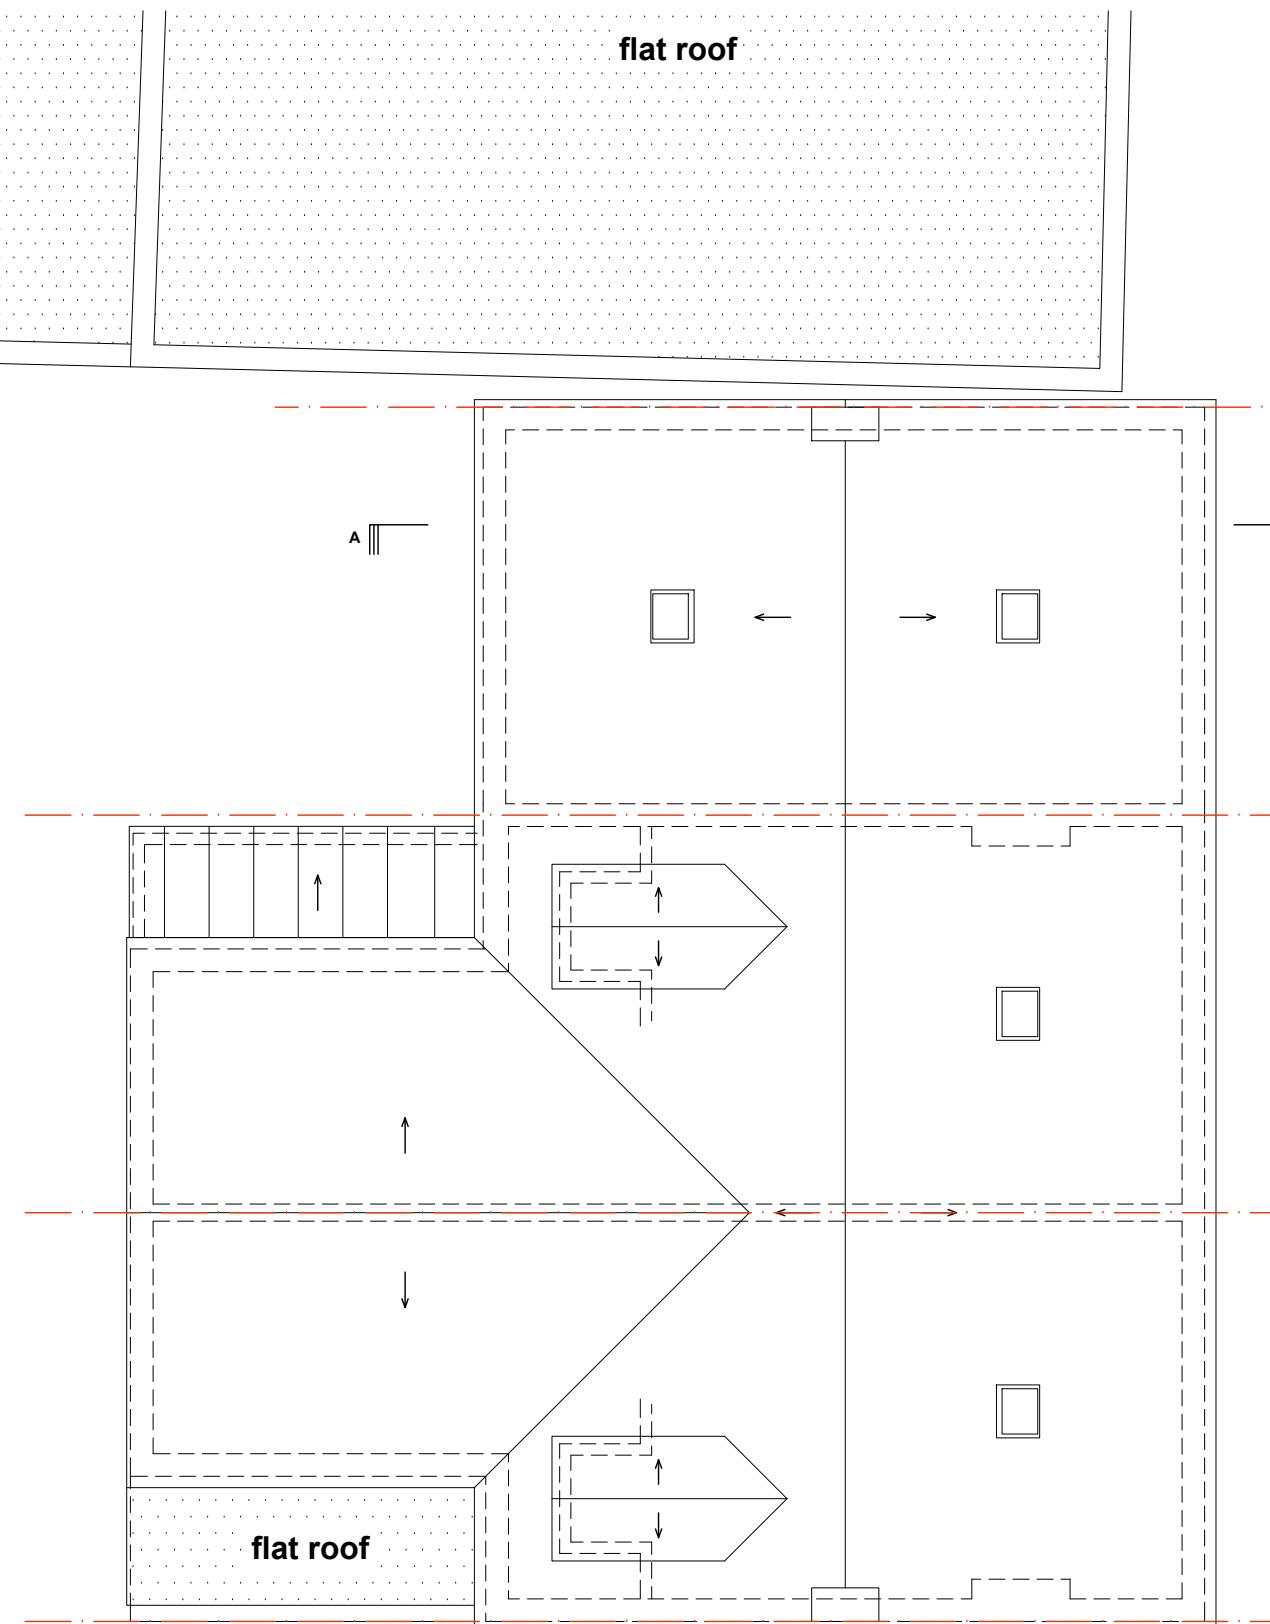

PROPOSED ROOF PLAN - 1:100

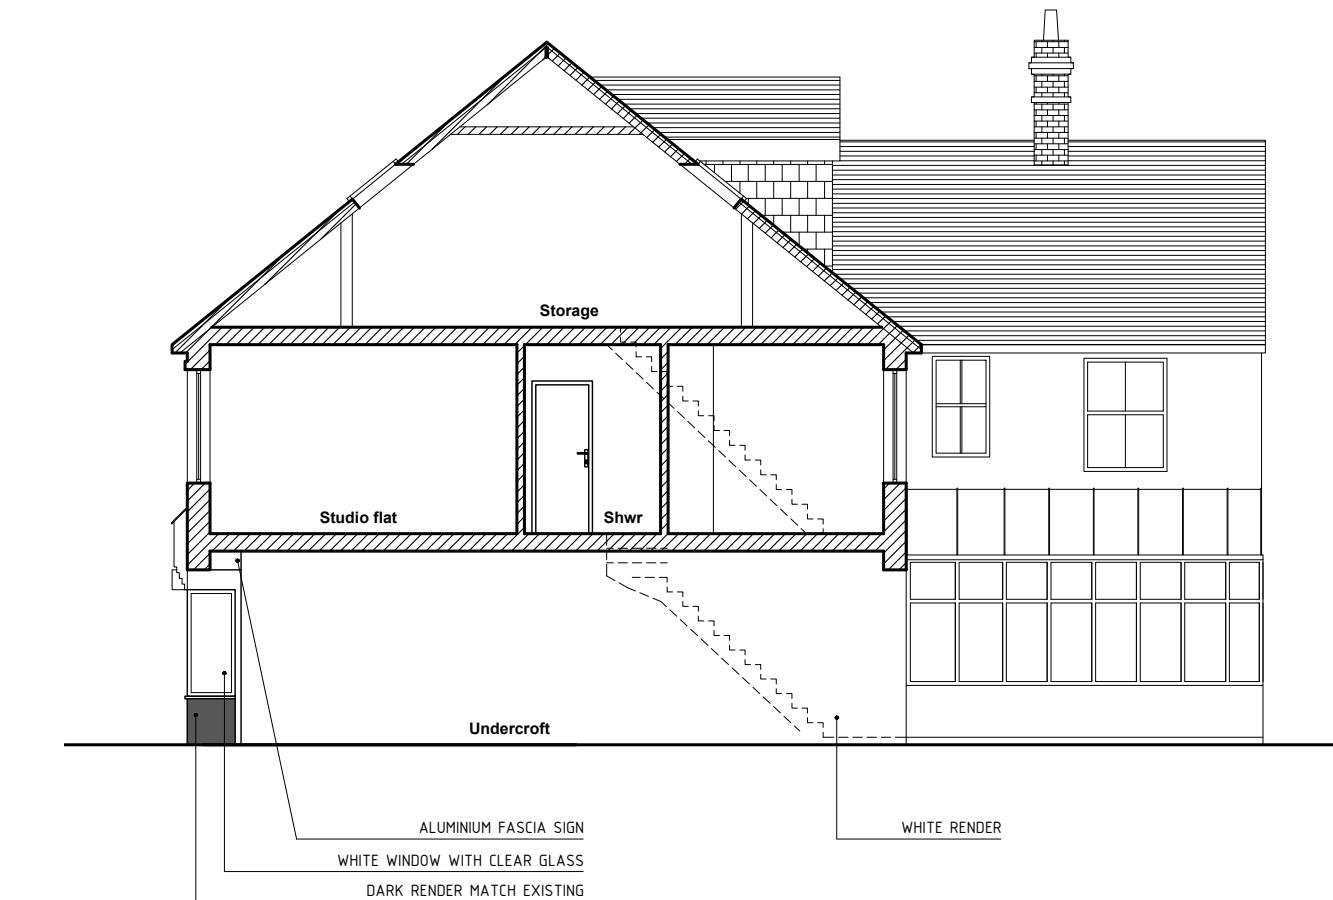


PROPOSED SECTION A-A - 1:100

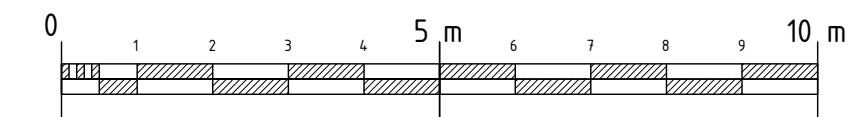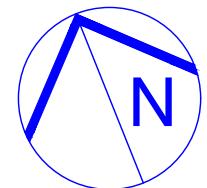


SITE:	07 High Road, Ickenham	JOB TITLE:	DRAWING TITLE:	SCALE:	DATE:
		Construction of Two storey infill to provide 1 commercial unit and 1 flat	Proposed Roof plan and Section A-A	1:100@A3	18/11/2022


DRAWING No.: 25.01.2023
P9/007 Rev A

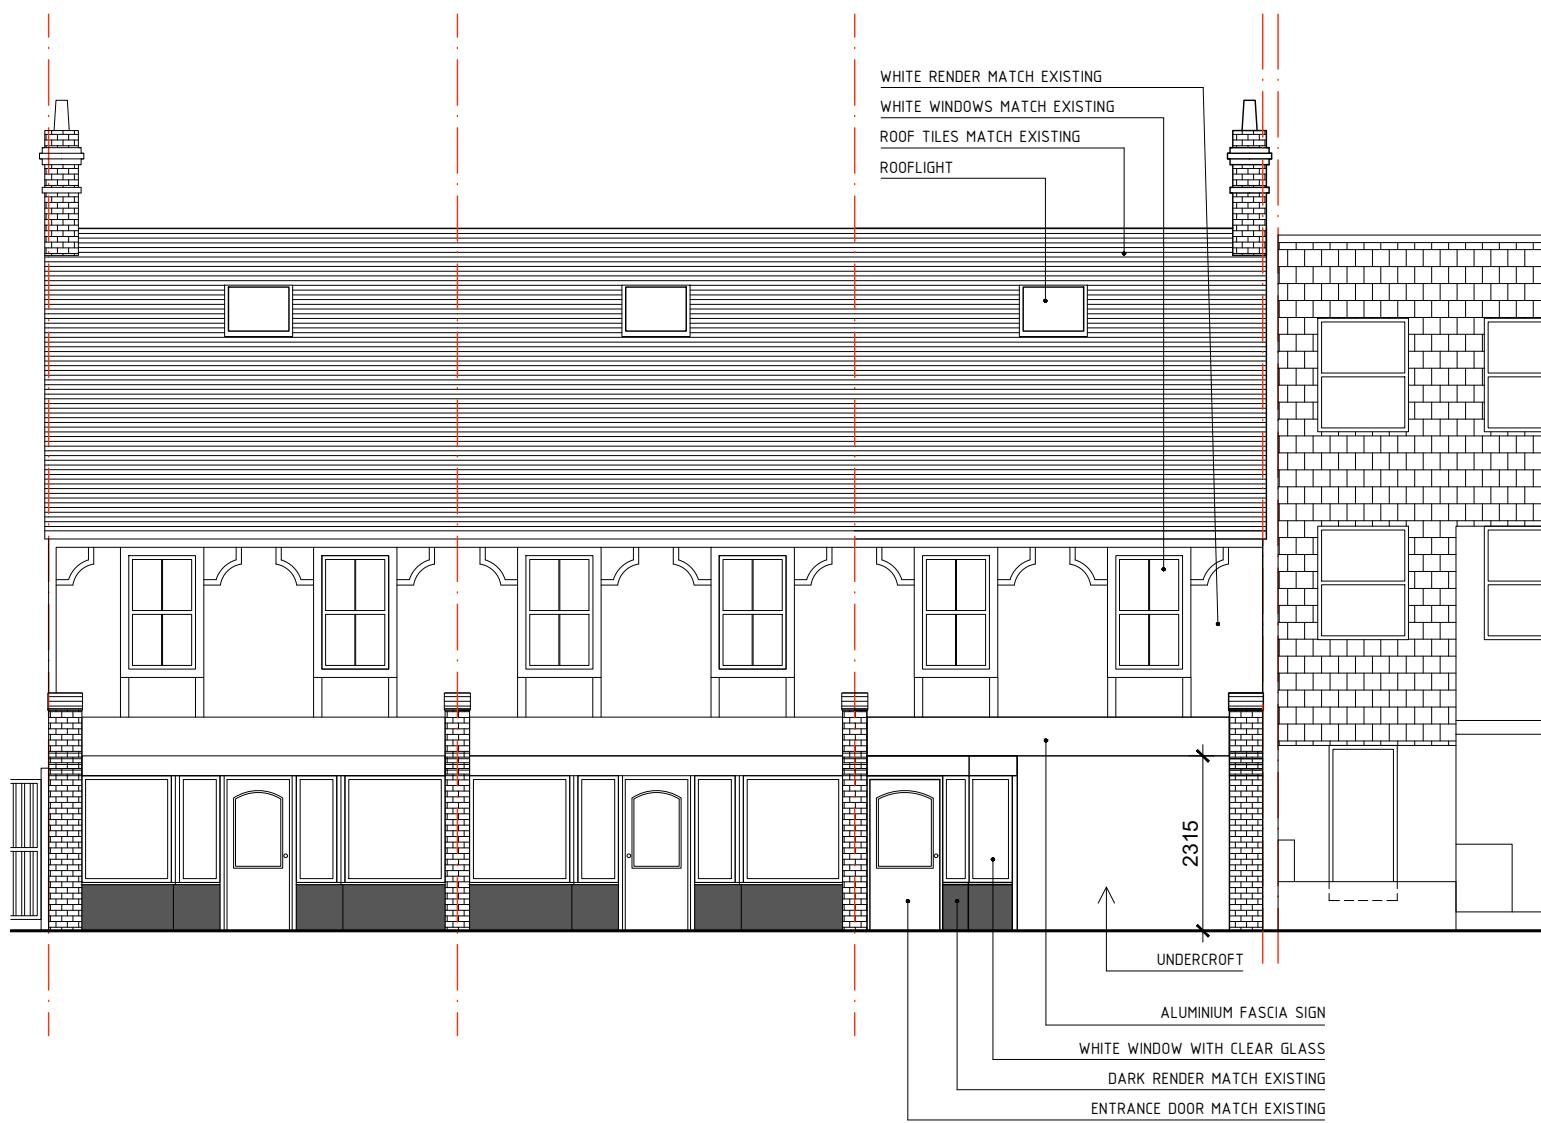

PROPOSED FRONT ELEVATION - 1:100

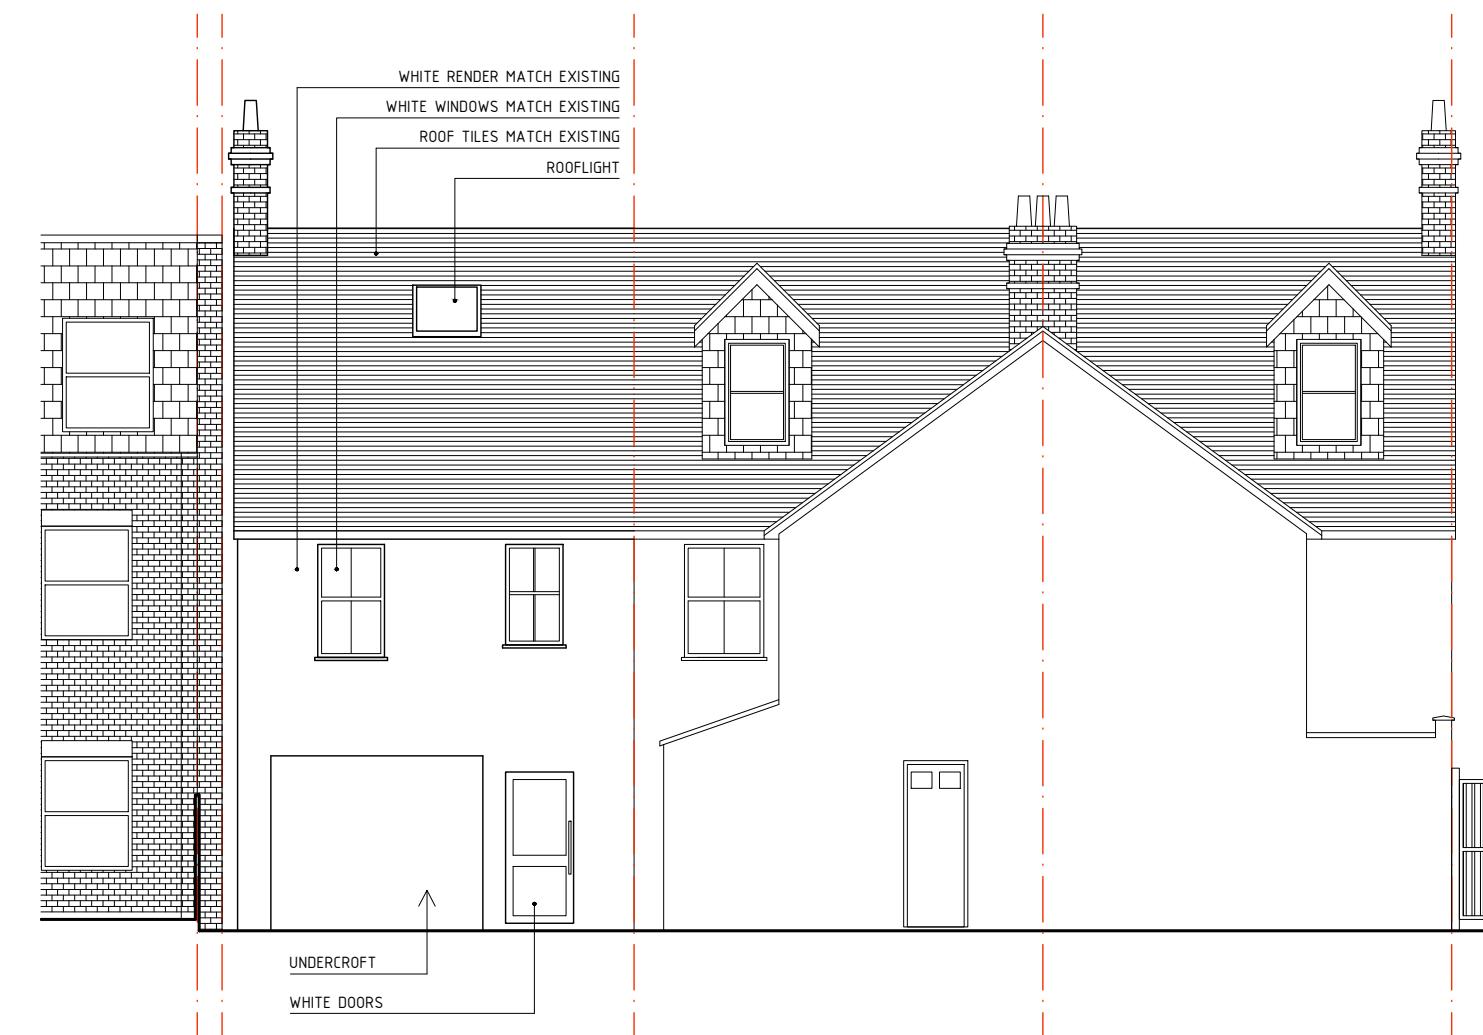

PROPOSED REAR ELEVATION - 1:100

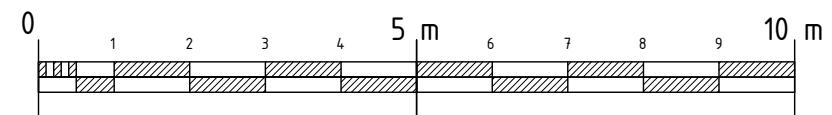

	SITE: 07 High Road, Ickenham	JOB TITLE: Construction of Two storey infill to provide 1 commercial unit and 1 flat	DRAWING TITLE: Proposed Front and Rear Elevations	SCALE: 1:100@A3	DATE: 18/11/2022
				DRAWING No.: P9/008	DATE: 25.01.2023 Rev A