



WEST ELEVATION
Scale 1:100 @ A1

ORIGINAL BUILDING

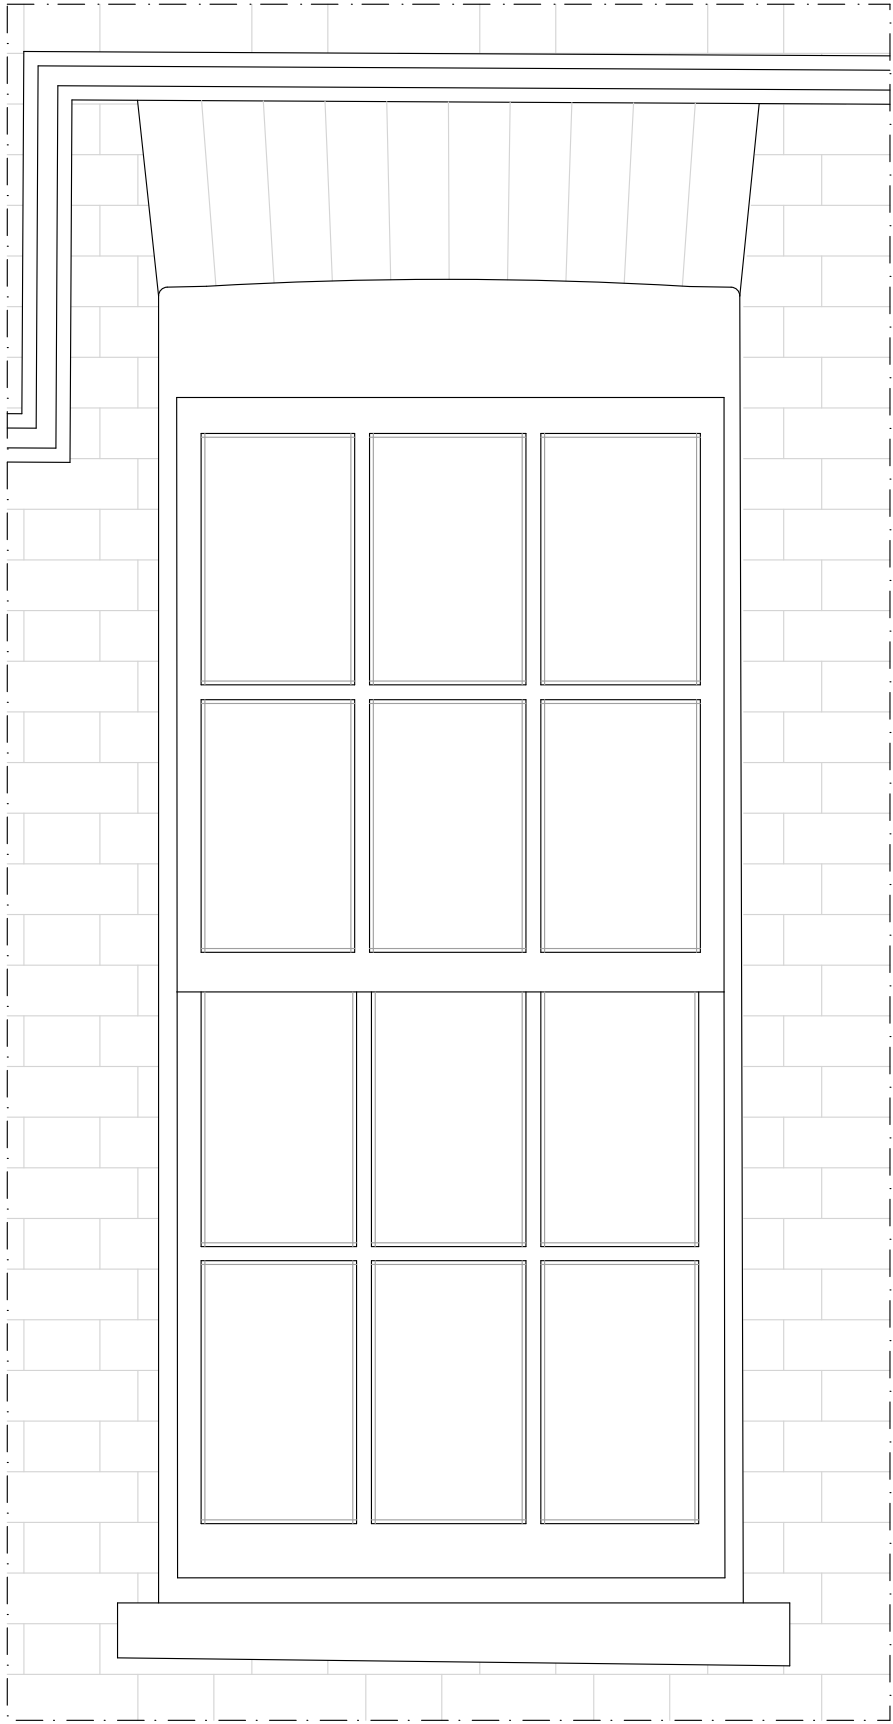

WINDOWS TYPE A
Scale 1:10 @ A1

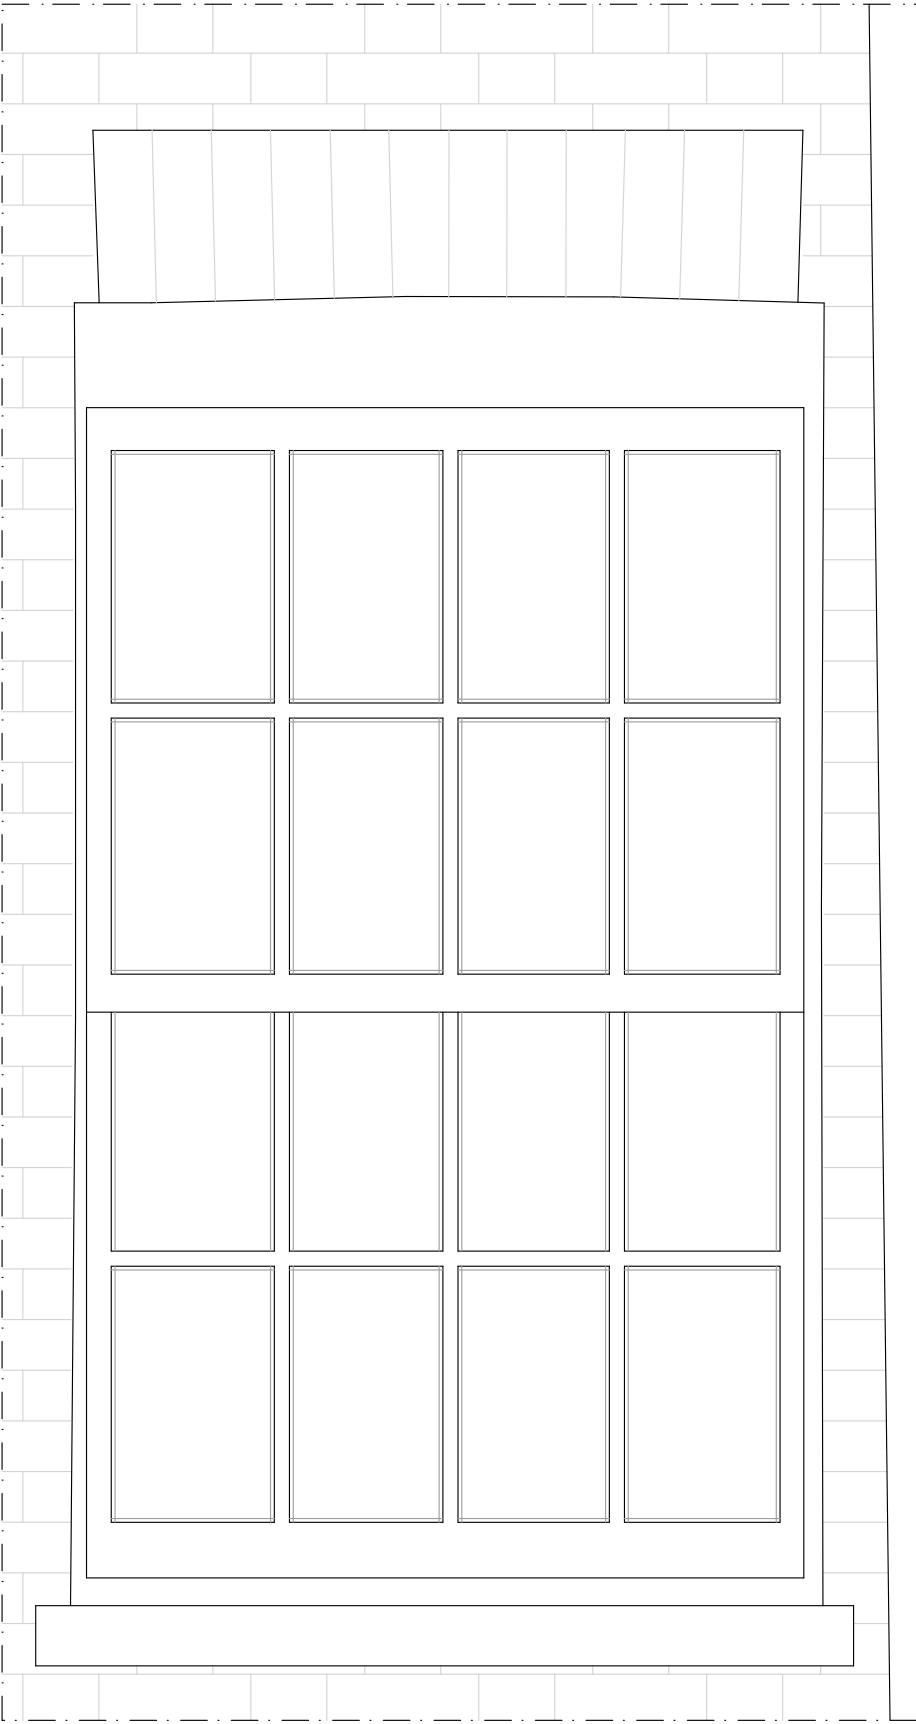


WINDOWS TYPE B
Scale 1:10 @ A1




NORTH ELEVATION (MAIN BUILDING AREA)
Scale 1:100 @ A1

ORIGINAL BUILDING

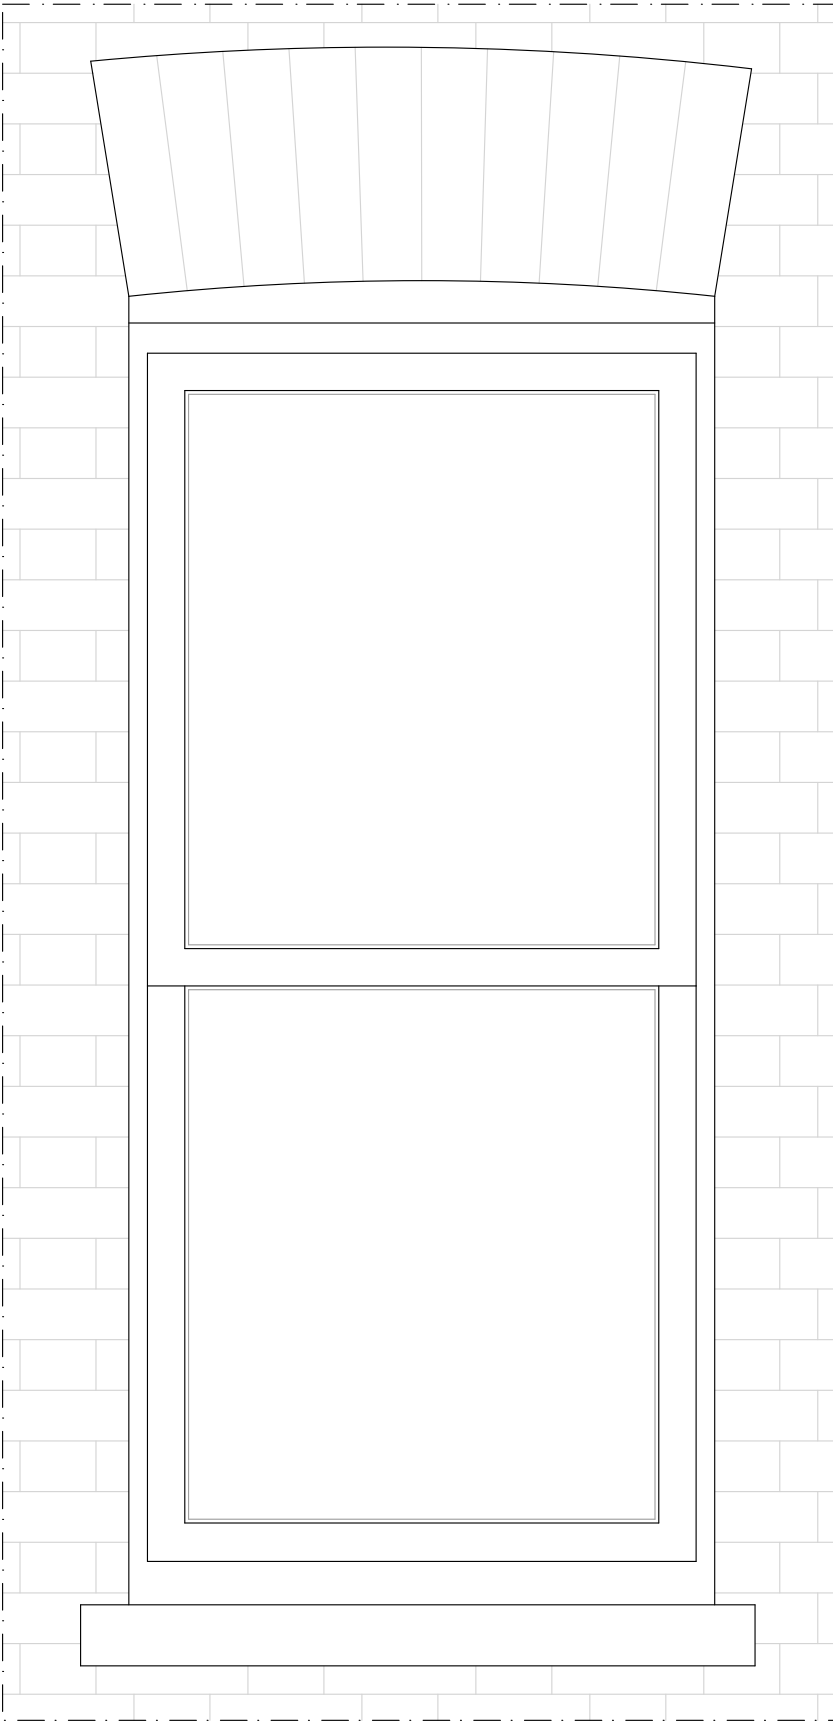


WINDOWS TYPE C
Scale 1:10 @ A1

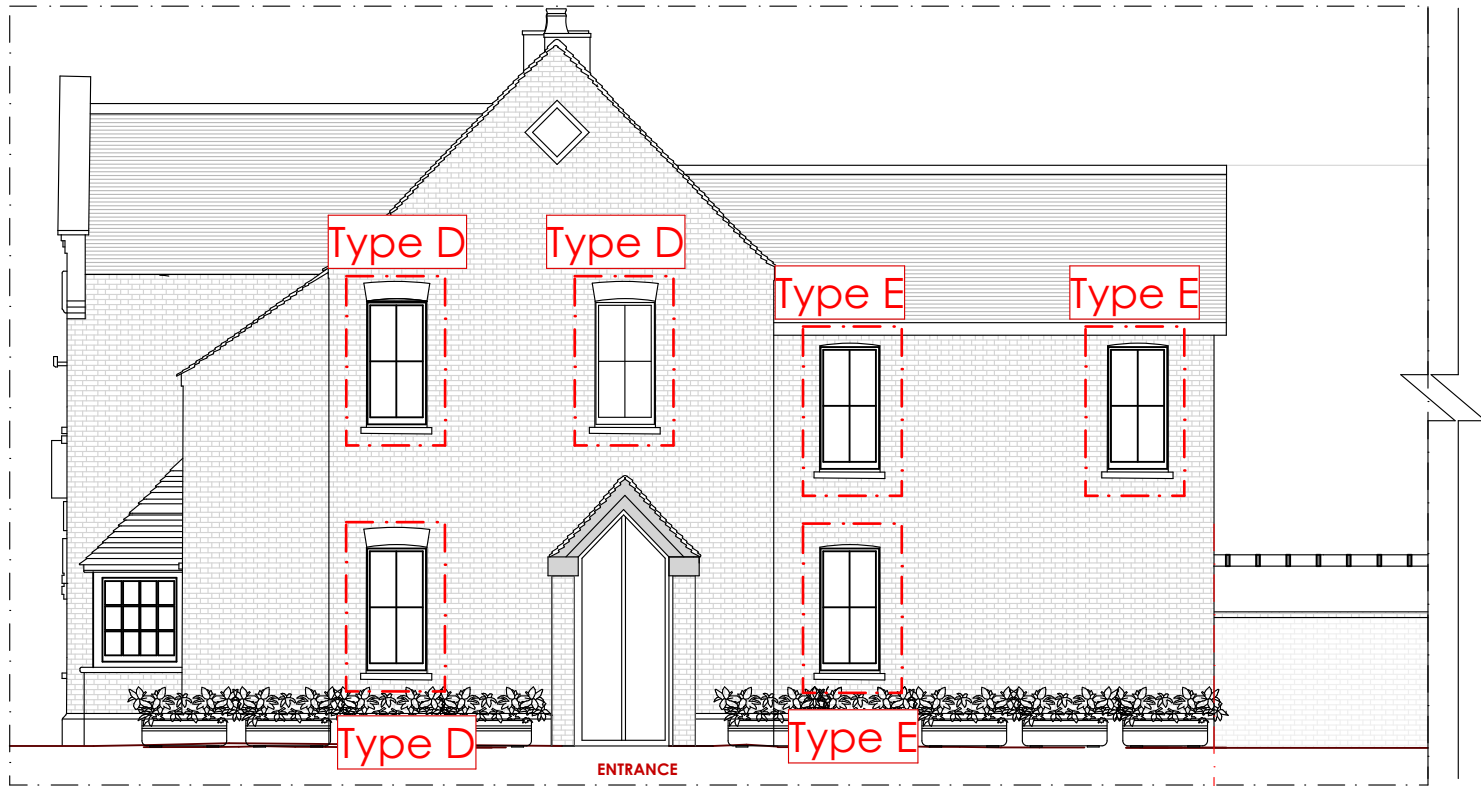


SOUTH ELEVATION (MAIN BUILDING AREA)
Scale 1:100 @ A1

ORIGINAL BUILDING

NEW EXTENSION

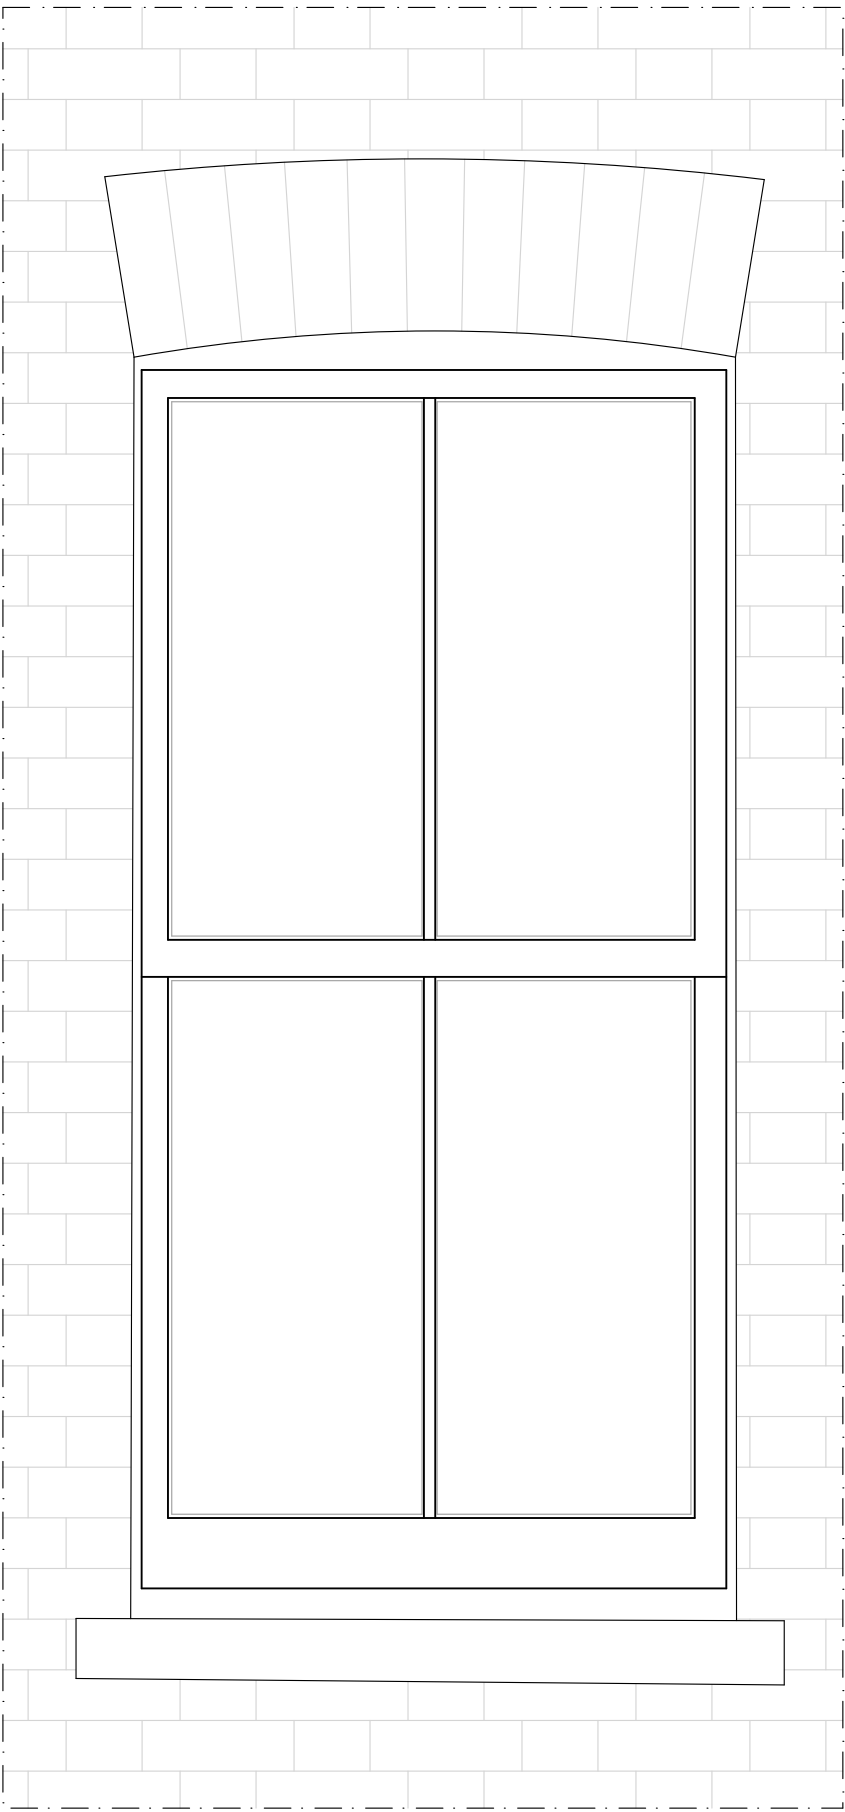

WINDOWS TYPE D
Scale 1:10 @ A1

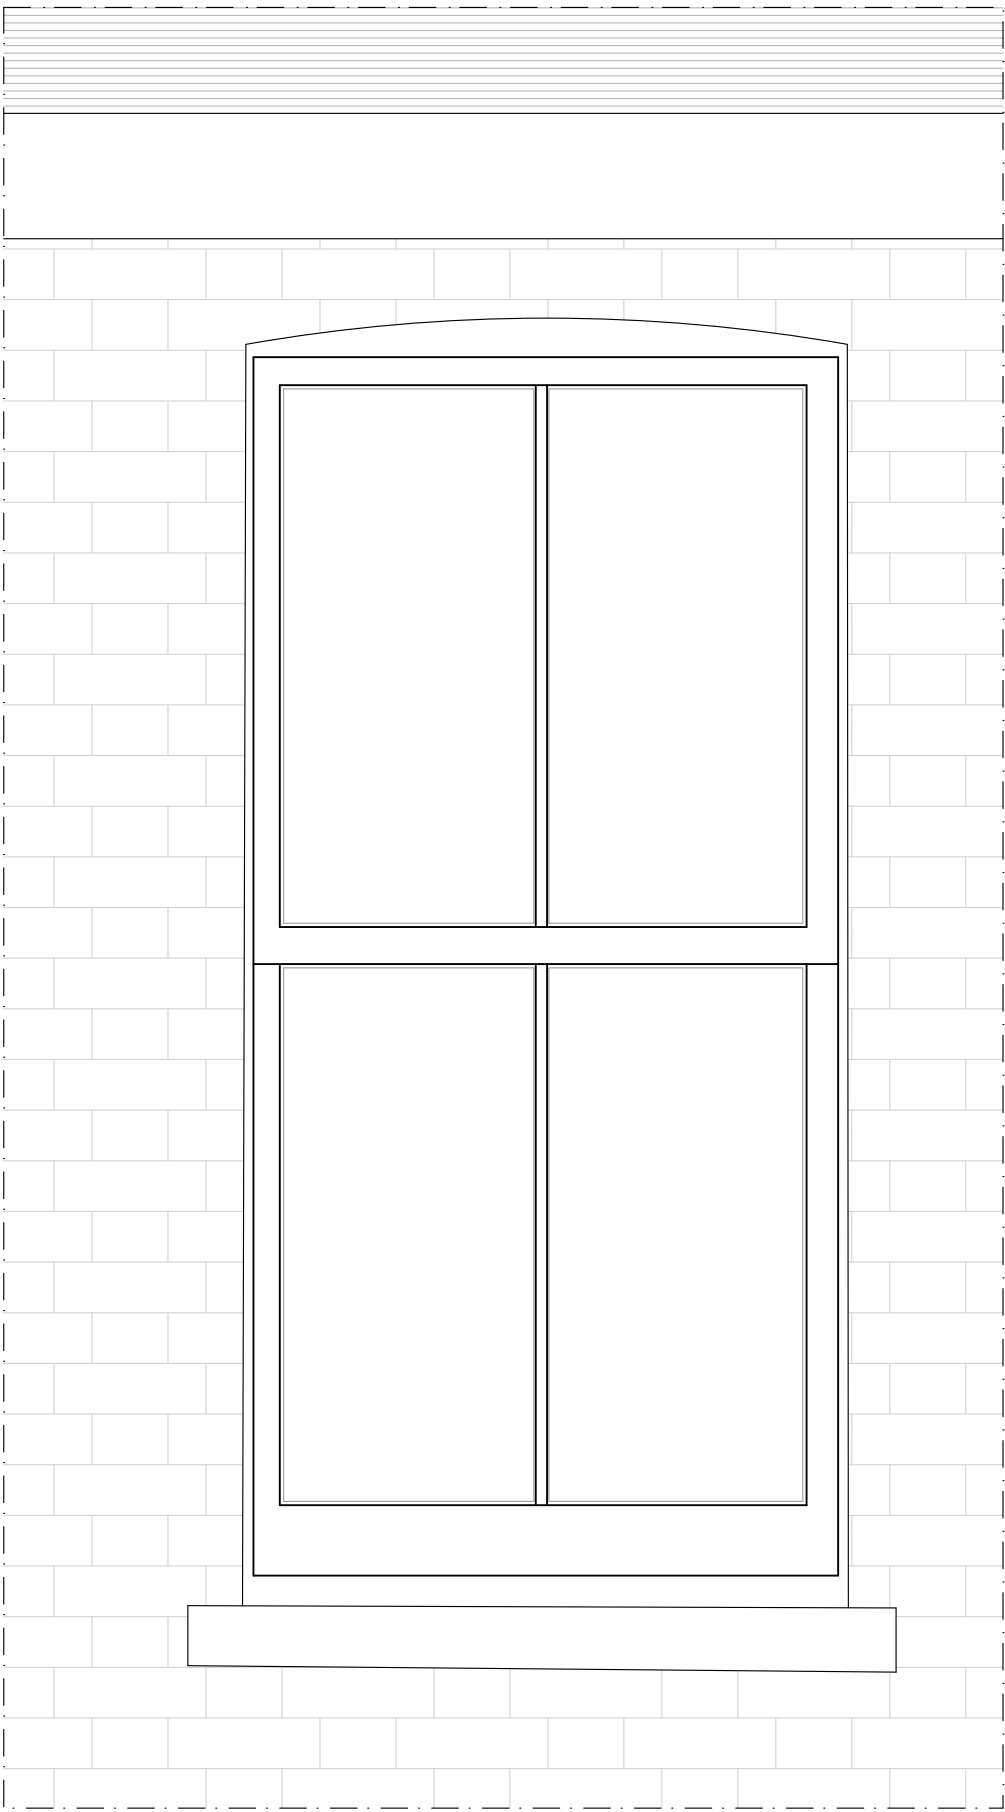

WINDOWS TYPE E
Scale 1:10 @ A1

ISSUED FOR DISCHARGE OF
PLANNING CONDITION NO. 14
REF: 7772/APP/2021/4495

PTP	
architects London	
Walmer Courtyard 225 Walmer Road Holland Park London W11 4EY Tel : 0207 - 221 5568 E-mail: mail@ptp-architects.com 116-118 Fountain House Hotel Church Road Hillingdon, Hayes Site : UB3 2LW	
Org no : FHH-PP-219	
WINDOWS ELEVATIONS 2 Title : DISCHARGE OF COND. 14	
Date : 28 SEPTEMBER 2023	
Scale : 1:10 @ A1	
Do not scale this from drawing : All dimensions to be checked on site	
Rev.	Date
Last Revision - note :	
Copyright in this drawing remains with architects PTP Architects London Ltd and no express or implied licence is granted by way of this drawing or otherwise to reproduce this drawing or the design contained in it	