

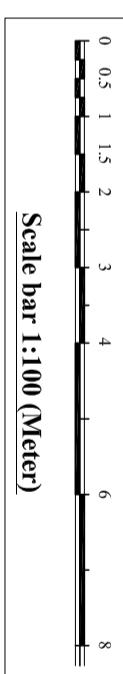


Back Access

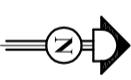


Proposed West Elevation

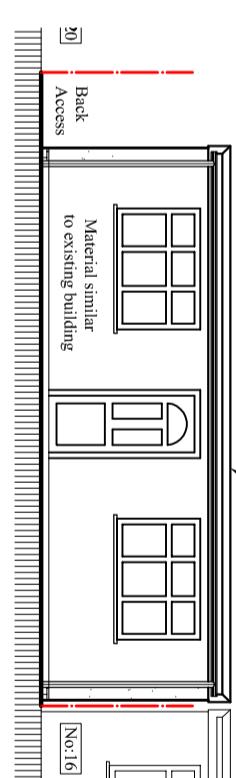

Scale: 1:100

Proposed Roof plan

Scale: 1:100

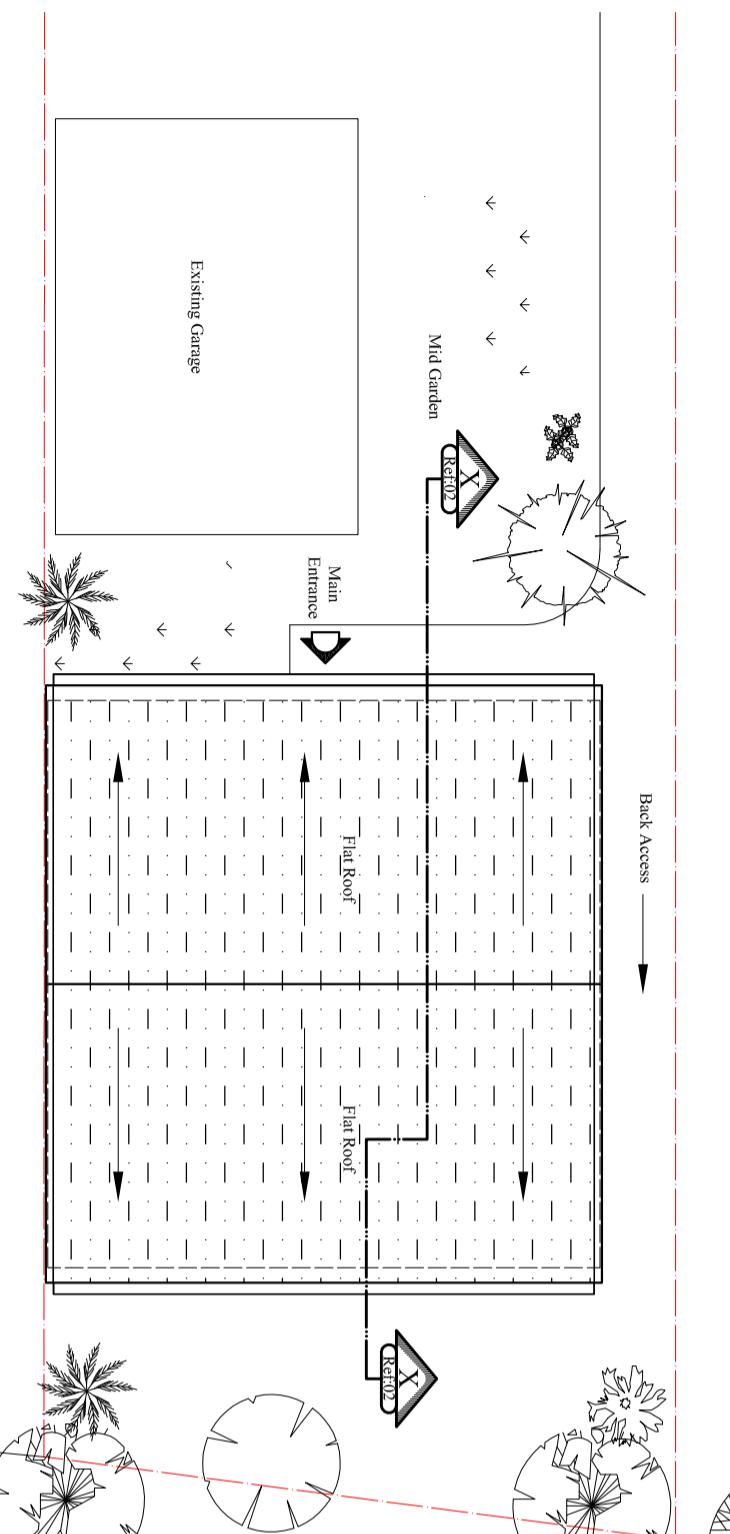

Back Access


Notes:  
 © 2022 Blue Architecture Limited.  
 All rights reserved.  
 All drawings are for the purpose of gaining  
 Planning Permission approval only.  
 All written dimensions to be taken in  
 preferences to scaled dimensions.  
 Out Building:  
 Carpet Area: 46.23 Sq.M

Openings Schedule				
Sn.	Description	Nos.	Size	Lintel Type
1	Window (W)	3	1600 x1100	CG 90/100 standard duty cantilever lintel
2	Window (W1)	1	1100 x1100	CG 90/100 standard duty cantilever lintel
3	Ventilation (V)	1	450 x1000	CG 90/100 standard duty cantilever lintel
4	Door (D)	2	860 x2000	CG 90/100 standard duty cantilever lintel
5	Door (D1)	1	750 x2000	CG 90/100 standard duty cantilever lintel

Scale: 1:100

Proposed Ground floor plan

Scale: 1:100

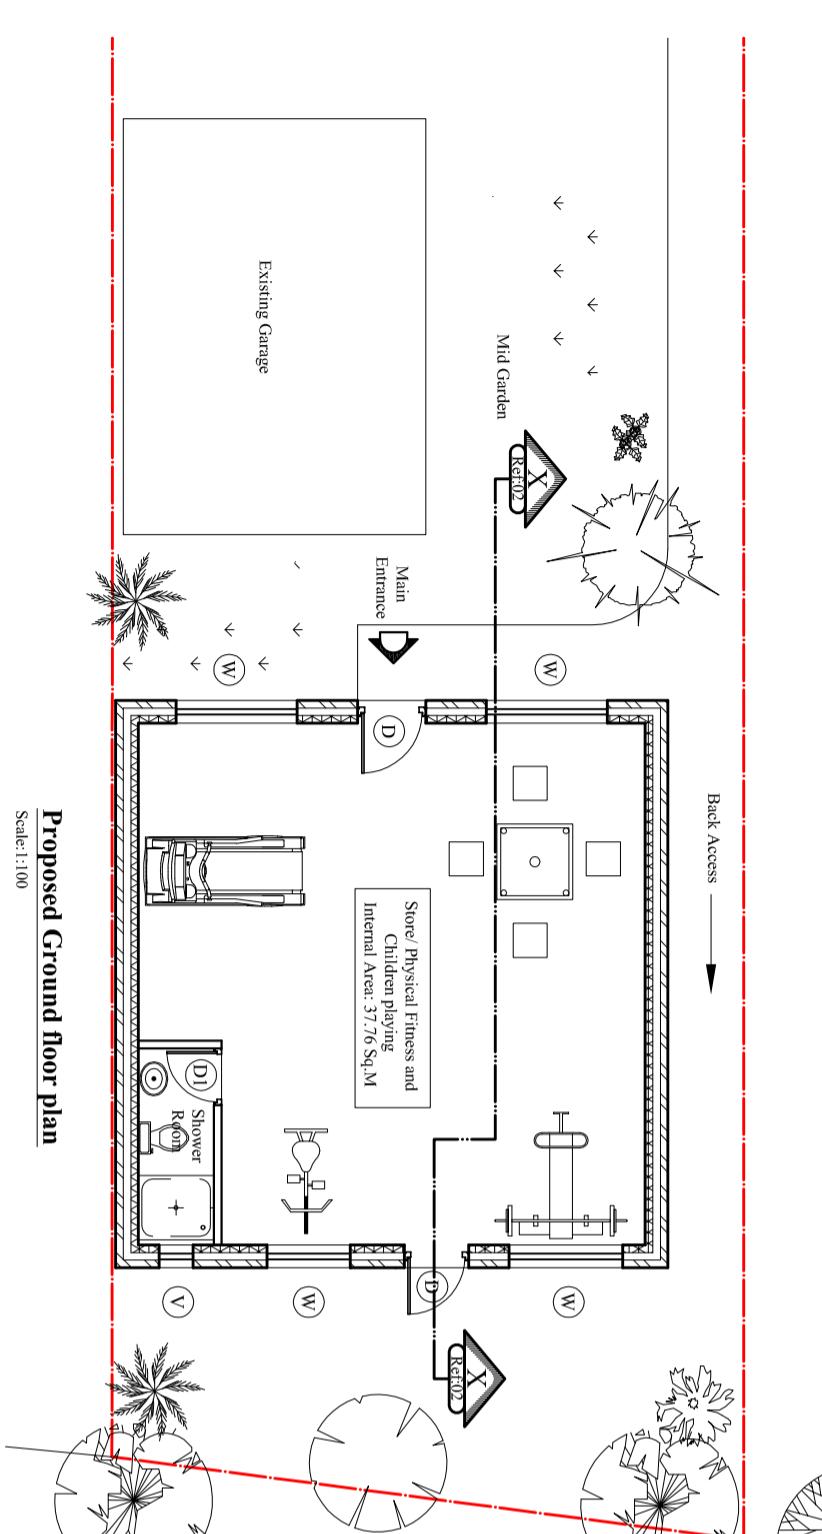

Existing Garage

Mid Garden

Stone/Physical Fitness and  
Children playing  
Internal Area: 37.76 Sq.M

Mid Garden

No:16

Material similar  
to existing building

Flat Roof

No:16

Material similar  
to existing building

Back Access


No

Proposed Ground floor plan

Scale: 1:100

Proposed East Elevation

Scale: 1:100

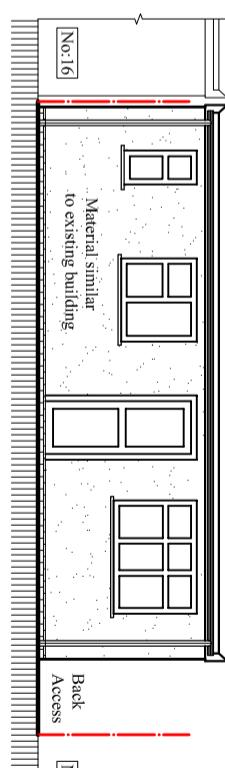

Drawn by: **L.P** Str. Er. **R.K** Checked by:

Project no: **BAL-1629** Sheet Size **A3** Sheet no.

Date: **11/12/2022** Scale: **1:100**

**Mr. Bharpur Singh.**

**Title:** Proposed Floor Plans and Elevations.

**Project:** Single storey Detached Out Building for  
Physical fitness Children play area and storage.

**Location:** 18 Douglas Crescent, Hayes,  
Middlesex, UB4 9BT.

**Status:** **PLANNING**

**01**