

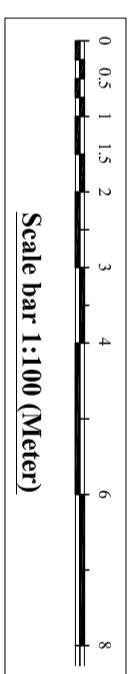


Contact:
 Email: rabinkhada@hotmail.co.uk,
 Cell: 044 + 078 3293 8374
 Web site: www.bluearcdesign.co.uk

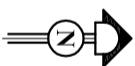


Proposed Roof plan

Scale:1:100

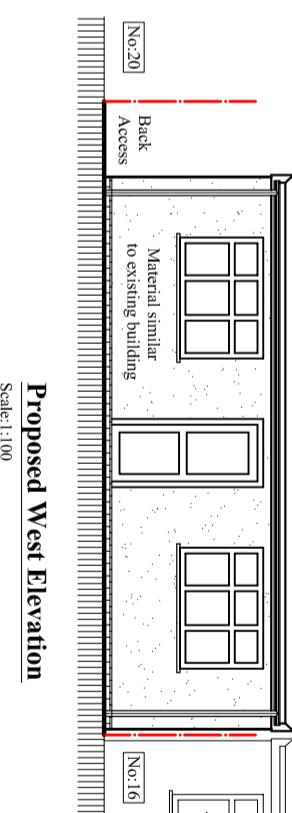

Proposed West Elevation

Scale:1:100

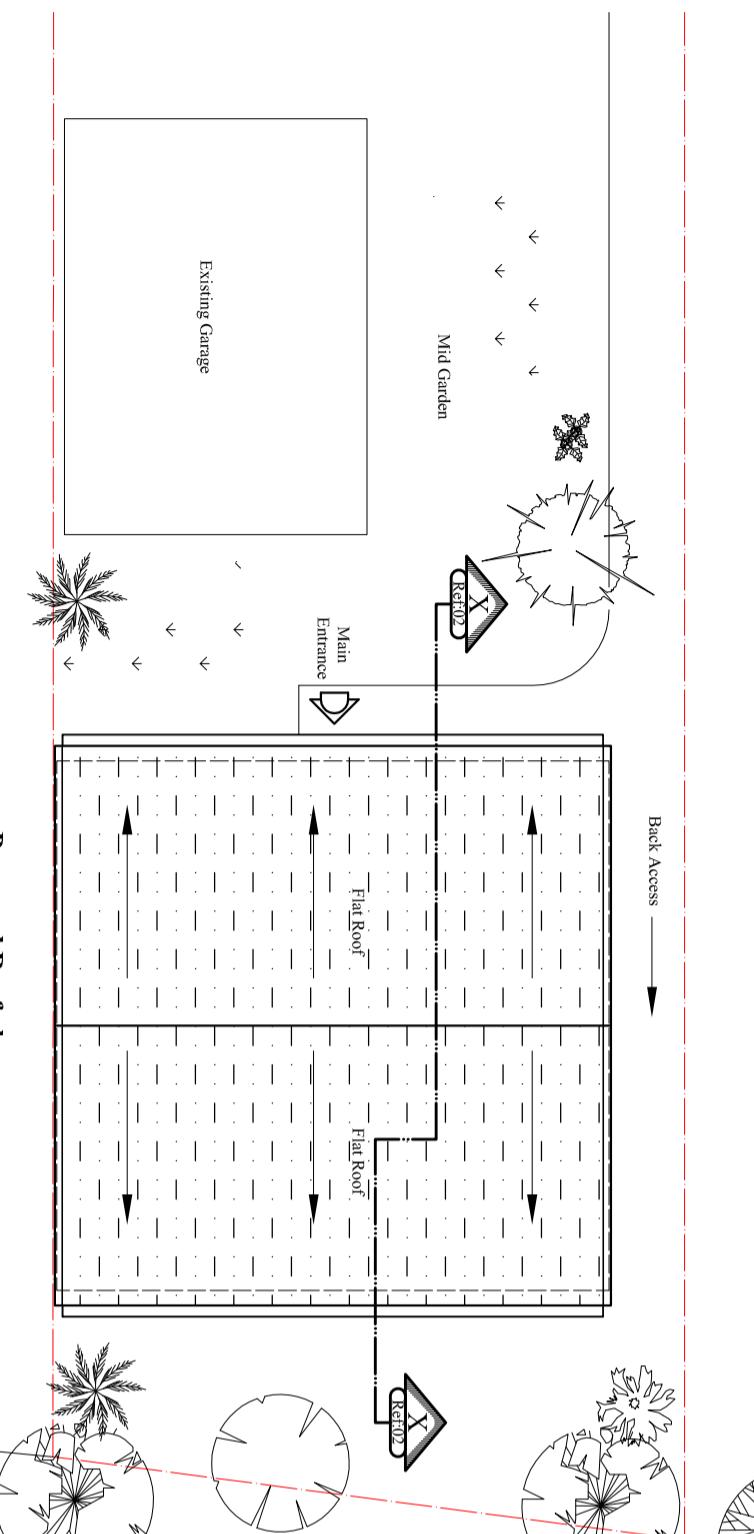

Proposed Ground floor plan (Floor Area: 51.10 Sq.M)

Scale:1:100

| Openings Schedule | | | | |
|-------------------|-----------------|------|------------|---|
| Sn. | Description | Nos. | Size | Lintel Type |
| 1 | Window (W) | 3 | 1600 x1100 | CG 90/100 standard duty cantilever lintel |
| 2 | Window (W1) | 1 | 1100 x1100 | CG 90/100 standard duty cantilever lintel |
| 3 | Ventilation (V) | 1 | 450 x1000 | CG 90/100 standard duty cantilever lintel |
| 4 | Door (D) | 1 | 860 x2000 | CG 90/100 standard duty cantilever lintel |
| 5 | Door (D1) | 1 | 750 x2000 | CG 90/100 standard duty cantilever lintel |

Project:
 Single storey Detached Out Building for
 Physical fitness Children play area and storage.


Location:
 18 Douglas Crescent, Hayes,
 Middlesex, UB4 9BT.

Status:
 PLANNING

Title:
 Proposed Floor Plans and Elevations.

Proposed Ground floor plan (Floor Area: 51.10 Sq.M)

Scale:1:100

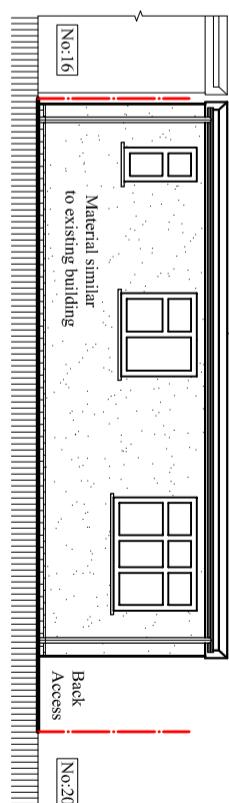

Proposed East Elevation

Scale:1:100

| Drawn by: L.p | Str. Er. --- | Checked by: R.k |
|-----------------------------|------------------|--------------------|
| Project no: BAL-1629 (R) | Sheet Size A3 | Sheet no. |
| Date: 03/02/2023 | Scale: 1:100 | 01 |