


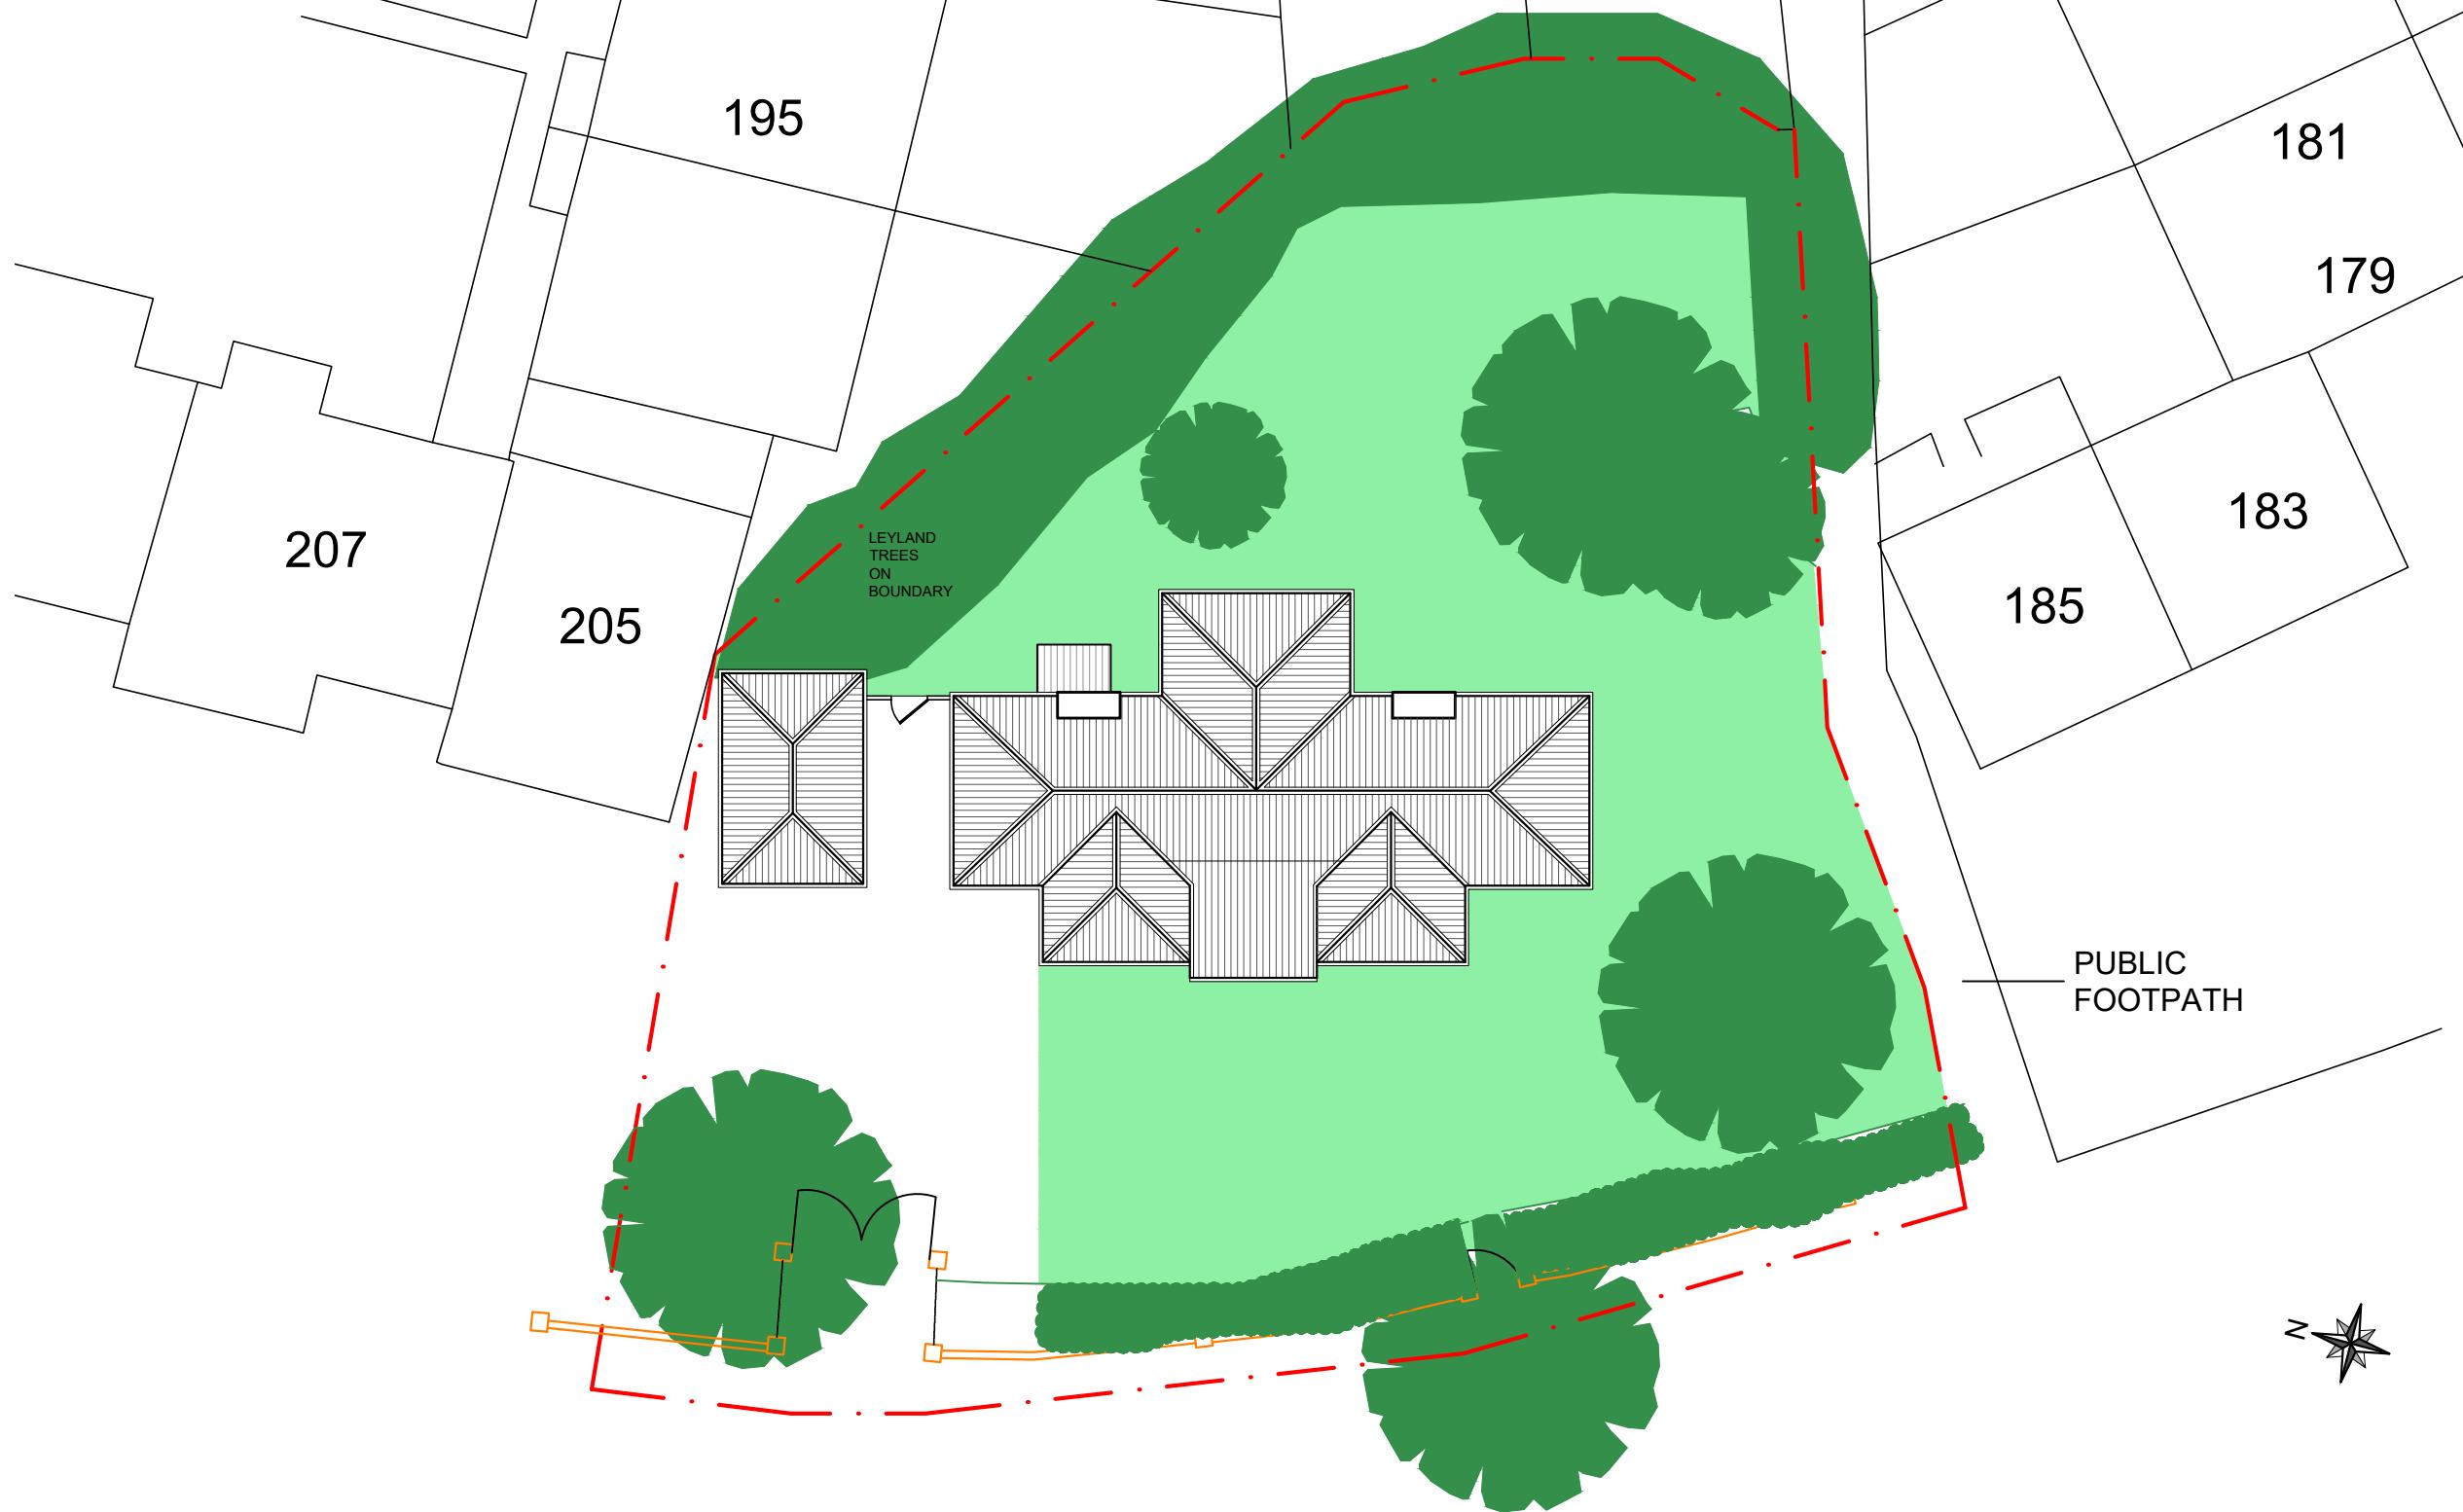

GENERAL NOTE:
THIS DRAWING HAS BEEN GENERATED USING SURVEY DATA FROM OTHERS. TO AVOID ISSUES RESULTING FROM DISCREPANCIES, DIMENSIONS AND/OR INFORMATION SHOWN OR REQUIRED FOR EXISTING FEATURES SHOULD BE ACQUIRED OR CHECKED ON SITE.



CD
A

Coventry Design Limited
River House, 14 Cherry Orchard
Road, West Molesey, KT8 1QZ
+44 (0) 20 8941 1406
info@coventrydesign.com
www.coventrydesign.com

Crantock Rickmansworth Road - HA6 2RQ

0 1 2 3 4 5 6 7 8 9 10 m
Scale (1:200)

DRG No: 013458

02

PROJECT: Crantock Rickmansworth Road - HA6 2RQ
TITLE: Existing site plan

SCALE: 1:200 @ A3
DATE: OCT 2022

© Coventry Design Limited
THIS DRAWING IS COPYRIGHT AND IT IS A BREACH OF
THAT COPYRIGHT FOR THEM TO BE USED IN WHOLE
OR PARTIALLY WITHOUT WRITTEN PERMISSION FROM
US IN ADVANCE. DO NOT SCALE, IF IN DOUBT ASK.

Coventry Design Associates