


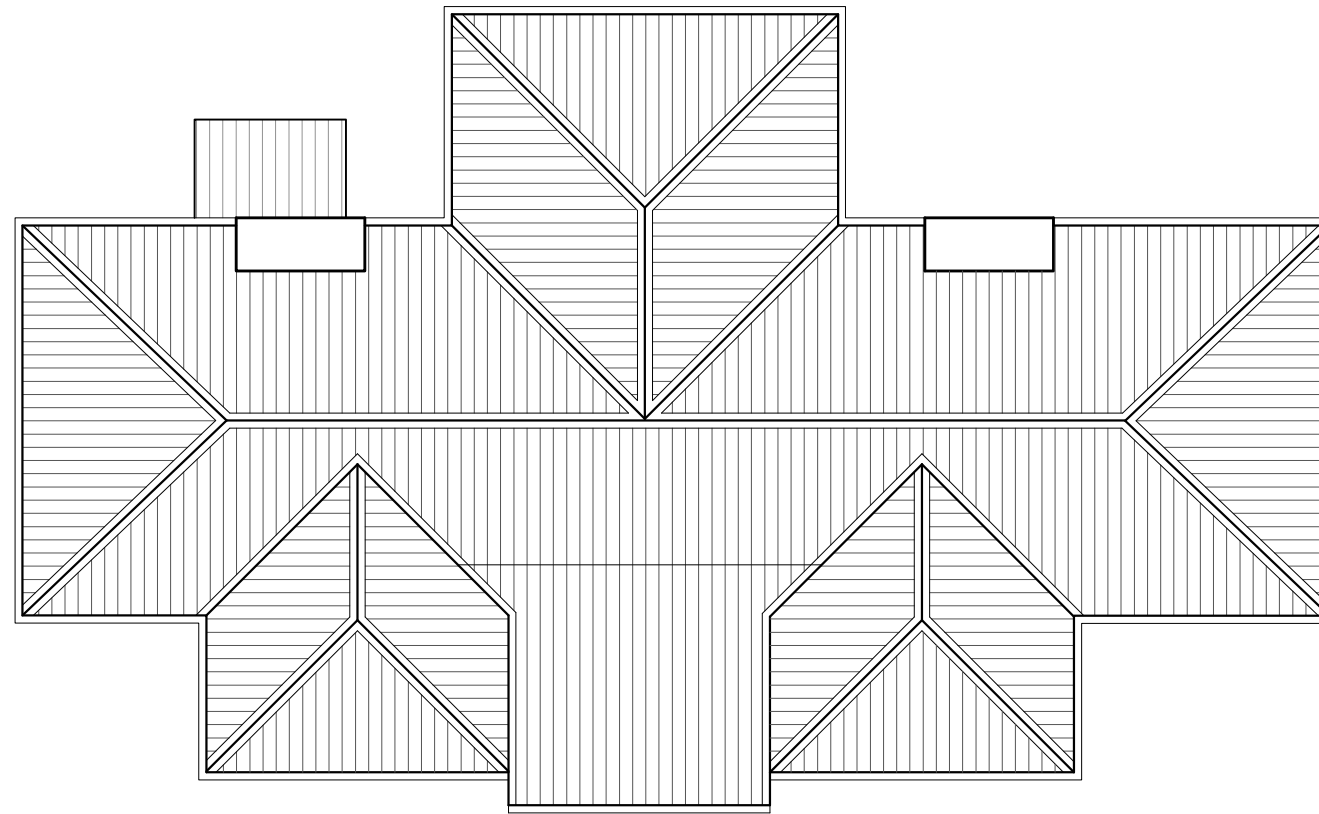


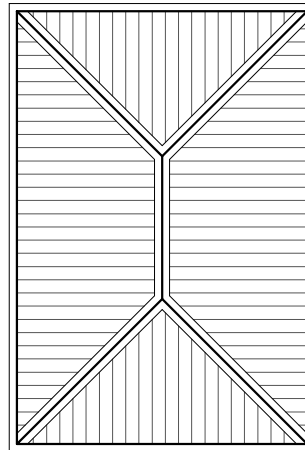


GENERAL NOTE:
THIS DRAWING HAS BEEN GENERATED USING
SURVEY DATA FROM OTHERS. TO AVOID
ISSUES RESULTING FROM DISCREPENCIES,
DIMENSIONS AND/OR INFORMATION SHOWN OR
REQUIRED FOR EXISTING FEATURES SHOULD BE
ACQUIRED OR CHECKED ON SITE.

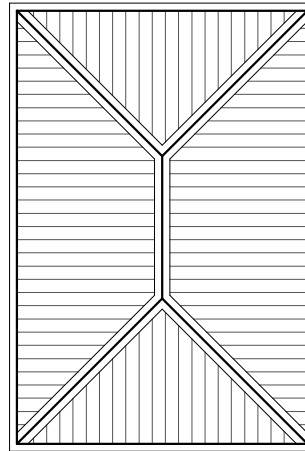

EXISTING ROOF PLAN

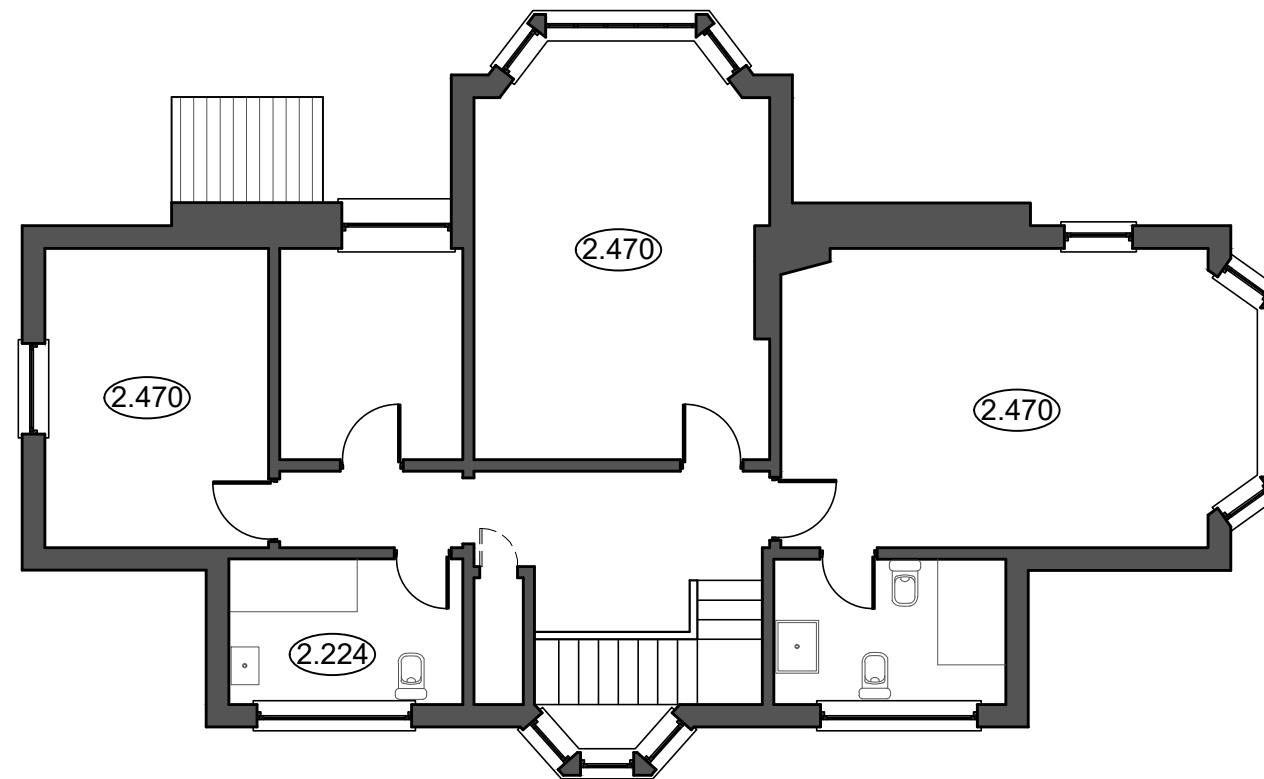

EXISTING FIRST FLOOR PLAN

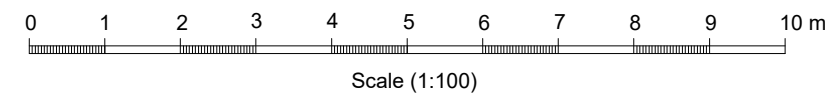

Coventry Design Limited
River House, 14 Cherry Orchard
Road, West Molesey, KT8 1QZ
+44 (0) 20 8941 1406
info@coventrydesign.com
www.coventrydesign.com

Crantock Rickmansworth Road - HA6 2RQ

© Coventry Design Limited

THIS DRAWING IS COPYRIGHT AND IT IS A BREACH OF
THAT COPYRIGHT FOR THEM TO BE USED IN WHOLE
OR PARTIALLY WITHOUT WRITTEN PERMISSION FROM
US IN ADVANCE. DO NOT SCALE. IF IN DOUBT ASK.

PROJECT: Crantock Rickmansworth Road - HA6 2RQ
TITLE: Existing first floor and roof plans

SCALE: 1:100 @ A3
DATE: OCT 2022

DRG No: 013458

04

Coventry Design Associates