



GENERAL NOTE:
THIS DRAWING HAS BEEN GENERATED USING SURVEY DATA FROM OTHERS. TO AVOID ISSUES RESULTING FROM DISCREPANCIES, DIMENSIONS AND/OR INFORMATION SHOWN OR REQUIRED FOR EXISTING FEATURES SHOULD BE ACQUIRED OR CHECKED ON SITE.

REVISION NOTE:
A - 26.01.23: PATIO REMOVED

© Coventry Design Limited
THIS DRAWING IS COPYRIGHT AND IT IS A BREACH OF THAT COPYRIGHT FOR THEM TO BE USED IN WHOLE OR PARTIALLY WITHOUT WRITTEN PERMISSION FROM US IN ADVANCE. DO NOT SCALE, IF IN DOUBT ASK.

Coventry Design Associates

PROJECT: Crantock Rickmansworth Road - HA6 2RQ
TITLE: Proposed ground floor plan

SCALE: 1:100 @ A3
DATE: OCT 2022

DRG No: 013458

09a

LEYLAND
TREES
ON
BOUNDARY

EXISTING BUILDING

TO BE
REMOVED

RWP

RWP

SVP

2.500

2.570

2.570


2.570

4.210 SIDE EXTENSION

2.000

4.510

7.353

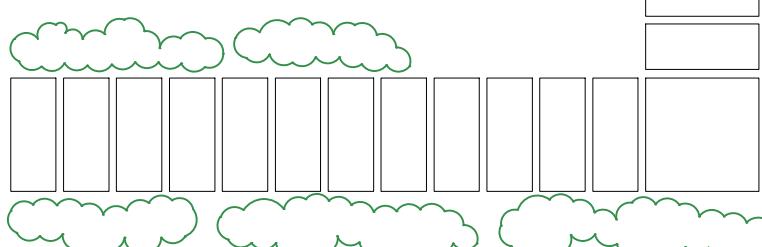

PROPOSED GROUND FLOOR PLAN

Crantock Rickmansworth Road - HA6 2RQ

0 1 2 3 4 5 6 7 8 9 10 m
Scale (1:100)

CD
DA

Coventry Design Limited
River House, 14 Cherry Orchard Road, West Molesey, KT8 1QZ
+44 (0) 20 8941 1406
info@coventrydesign.com
www.coventrydesign.com