



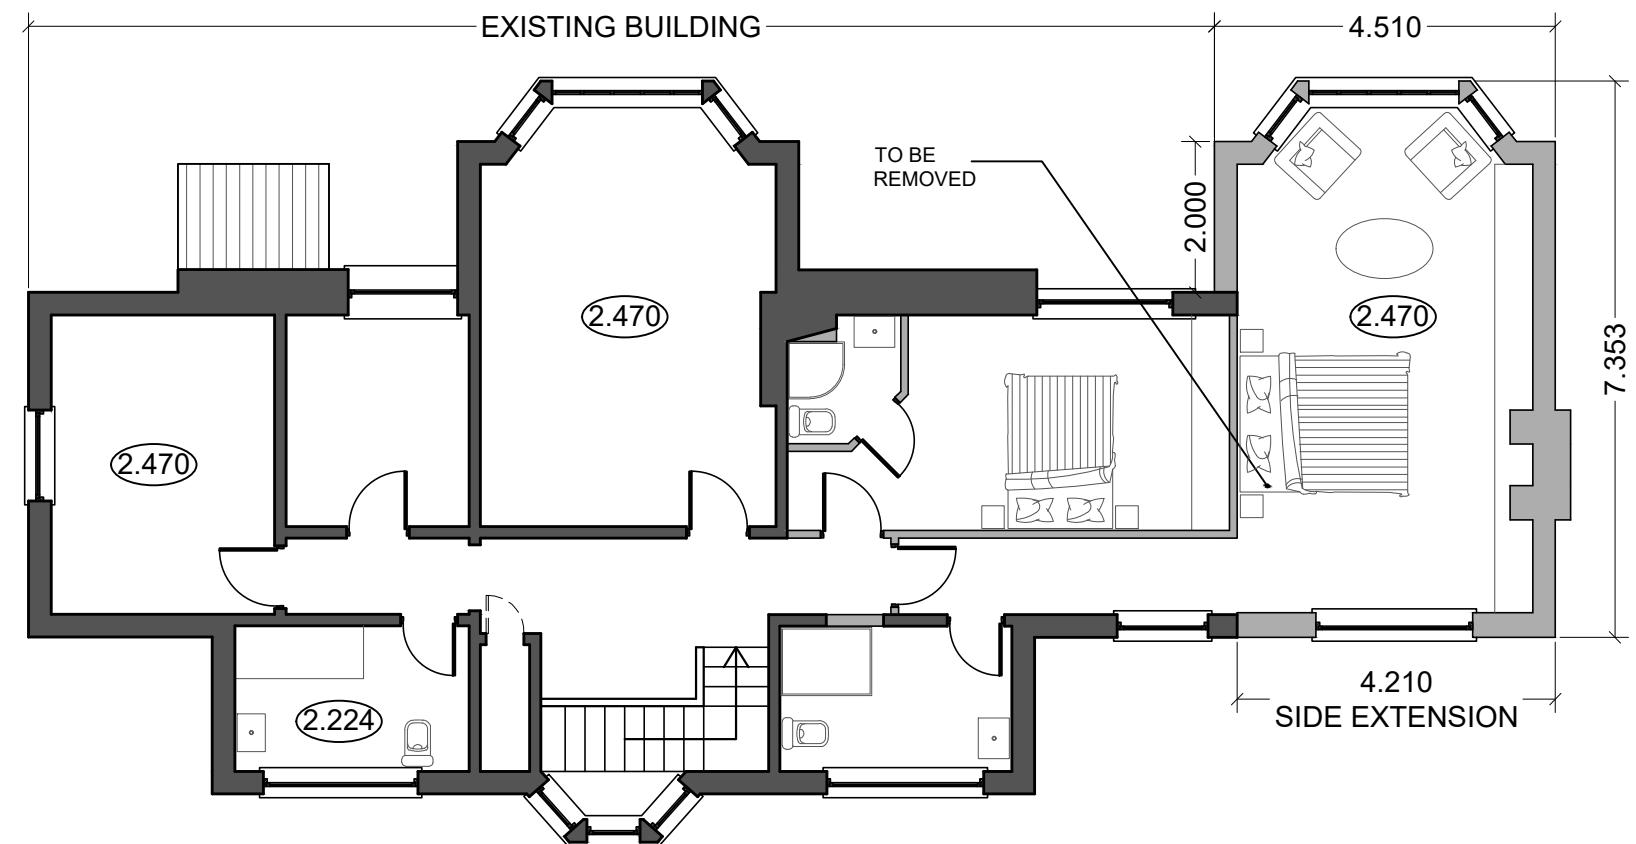

**GENERAL NOTE:**  
THIS DRAWING HAS BEEN GENERATED USING SURVEY DATA FROM OTHERS. TO AVOID ISSUES RESULTING FROM DISCREPANCIES, DIMENSIONS AND/OR INFORMATION SHOWN OR REQUIRED FOR EXISTING FEATURES SHOULD BE ACQUIRED OR CHECKED ON SITE.

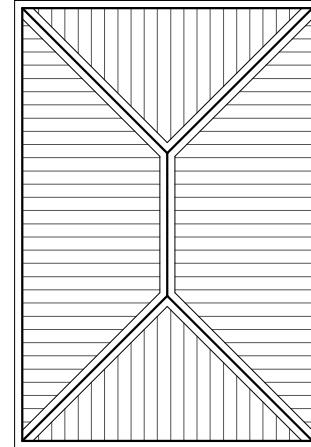

0 1 2 3 4 5 6 7 8 9 10 m  
Scale (1:100)

DRG No: 013458  
10

**C o v e n t r y D e s i g n A s s o c i a t e s**

PROJECT: Crantock Rickmansworth Road - HA6 2RQ  
TITLE: Proposed first floor plan

SCALE: 1:100 @ A3  
DATE: OCT 2022

© Coventry Design Limited  
THIS DRAWING IS COPYRIGHT AND IT IS A BREACH OF  
THAT COPYRIGHT FOR THEM TO BE USED IN WHOLE  
OR PARTIALLY WITHOUT WRITTEN PERMISSION FROM  
US IN ADVANCE. DO NOT SCALE. IF IN DOUBT ASK.

**CD**  
**A**

Coventry Design Limited  
River House, 14 Cherry Orchard  
Road, West Molesey, KT8 1QZ  
+44 (0) 20 8941 1406  
info@coventrydesign.com  
www.coventrydesign.com

Crantock Rickmansworth Road - HA6 2RQ