


© 2020
 All Dimensions to be checked on site. Written dimensions to be followed in preference to scaled dimensions, any discrepancies must be reported to DAN Architectural Services Limited prior to undertaking of any relevant works.




PROPOSED FRONT ELEVATION
 SCALE- 1:100




PROPOSED REAR ELEVATION
 SCALE- 1:100

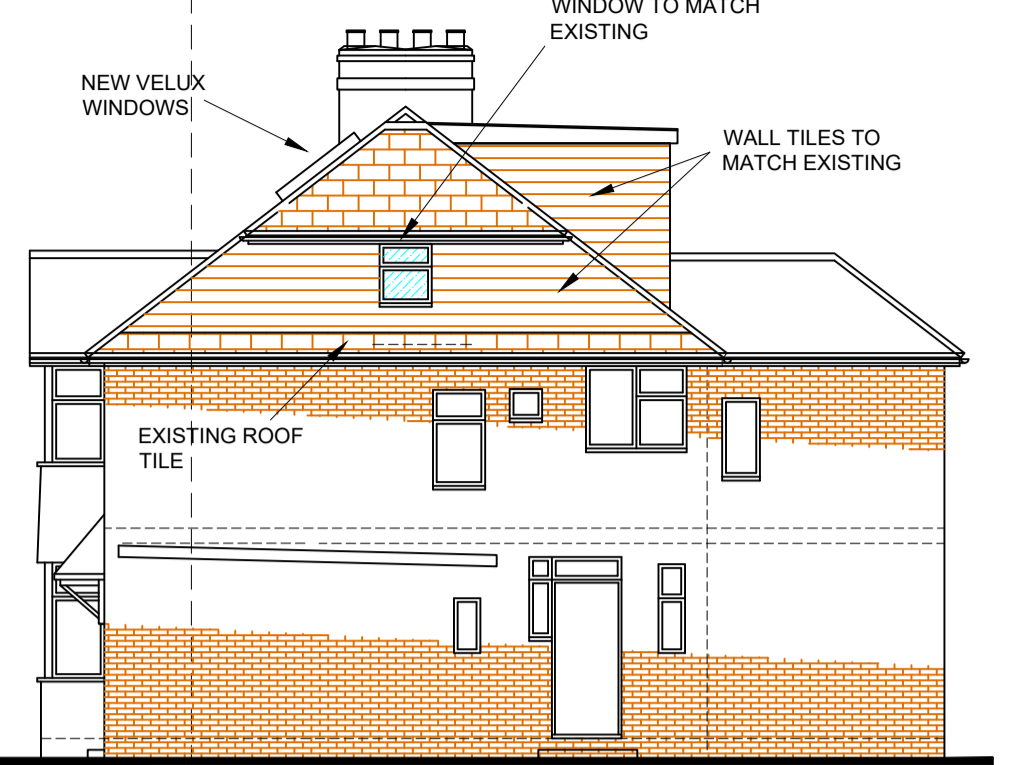

PROPOSED SIDE ELEVATION
 SCALE- 1:100 IN DIRECTION 'C'

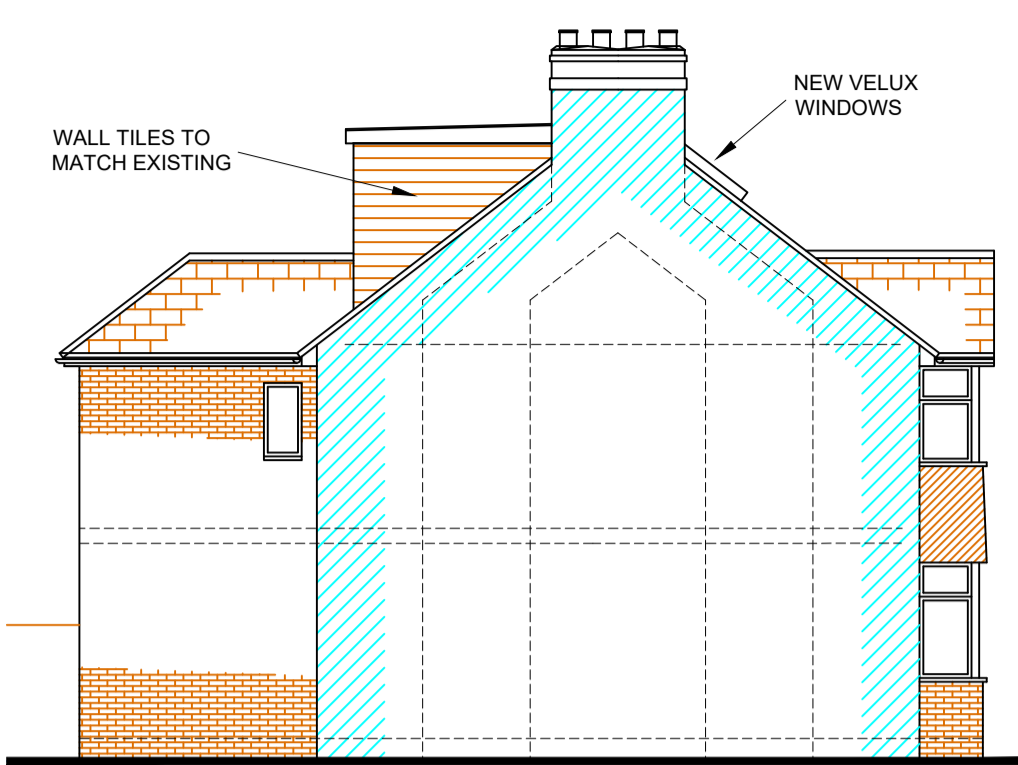

PROPOSED SIDE ELEVATION
 SCALE- 1:100 IN DIRECTION 'D'

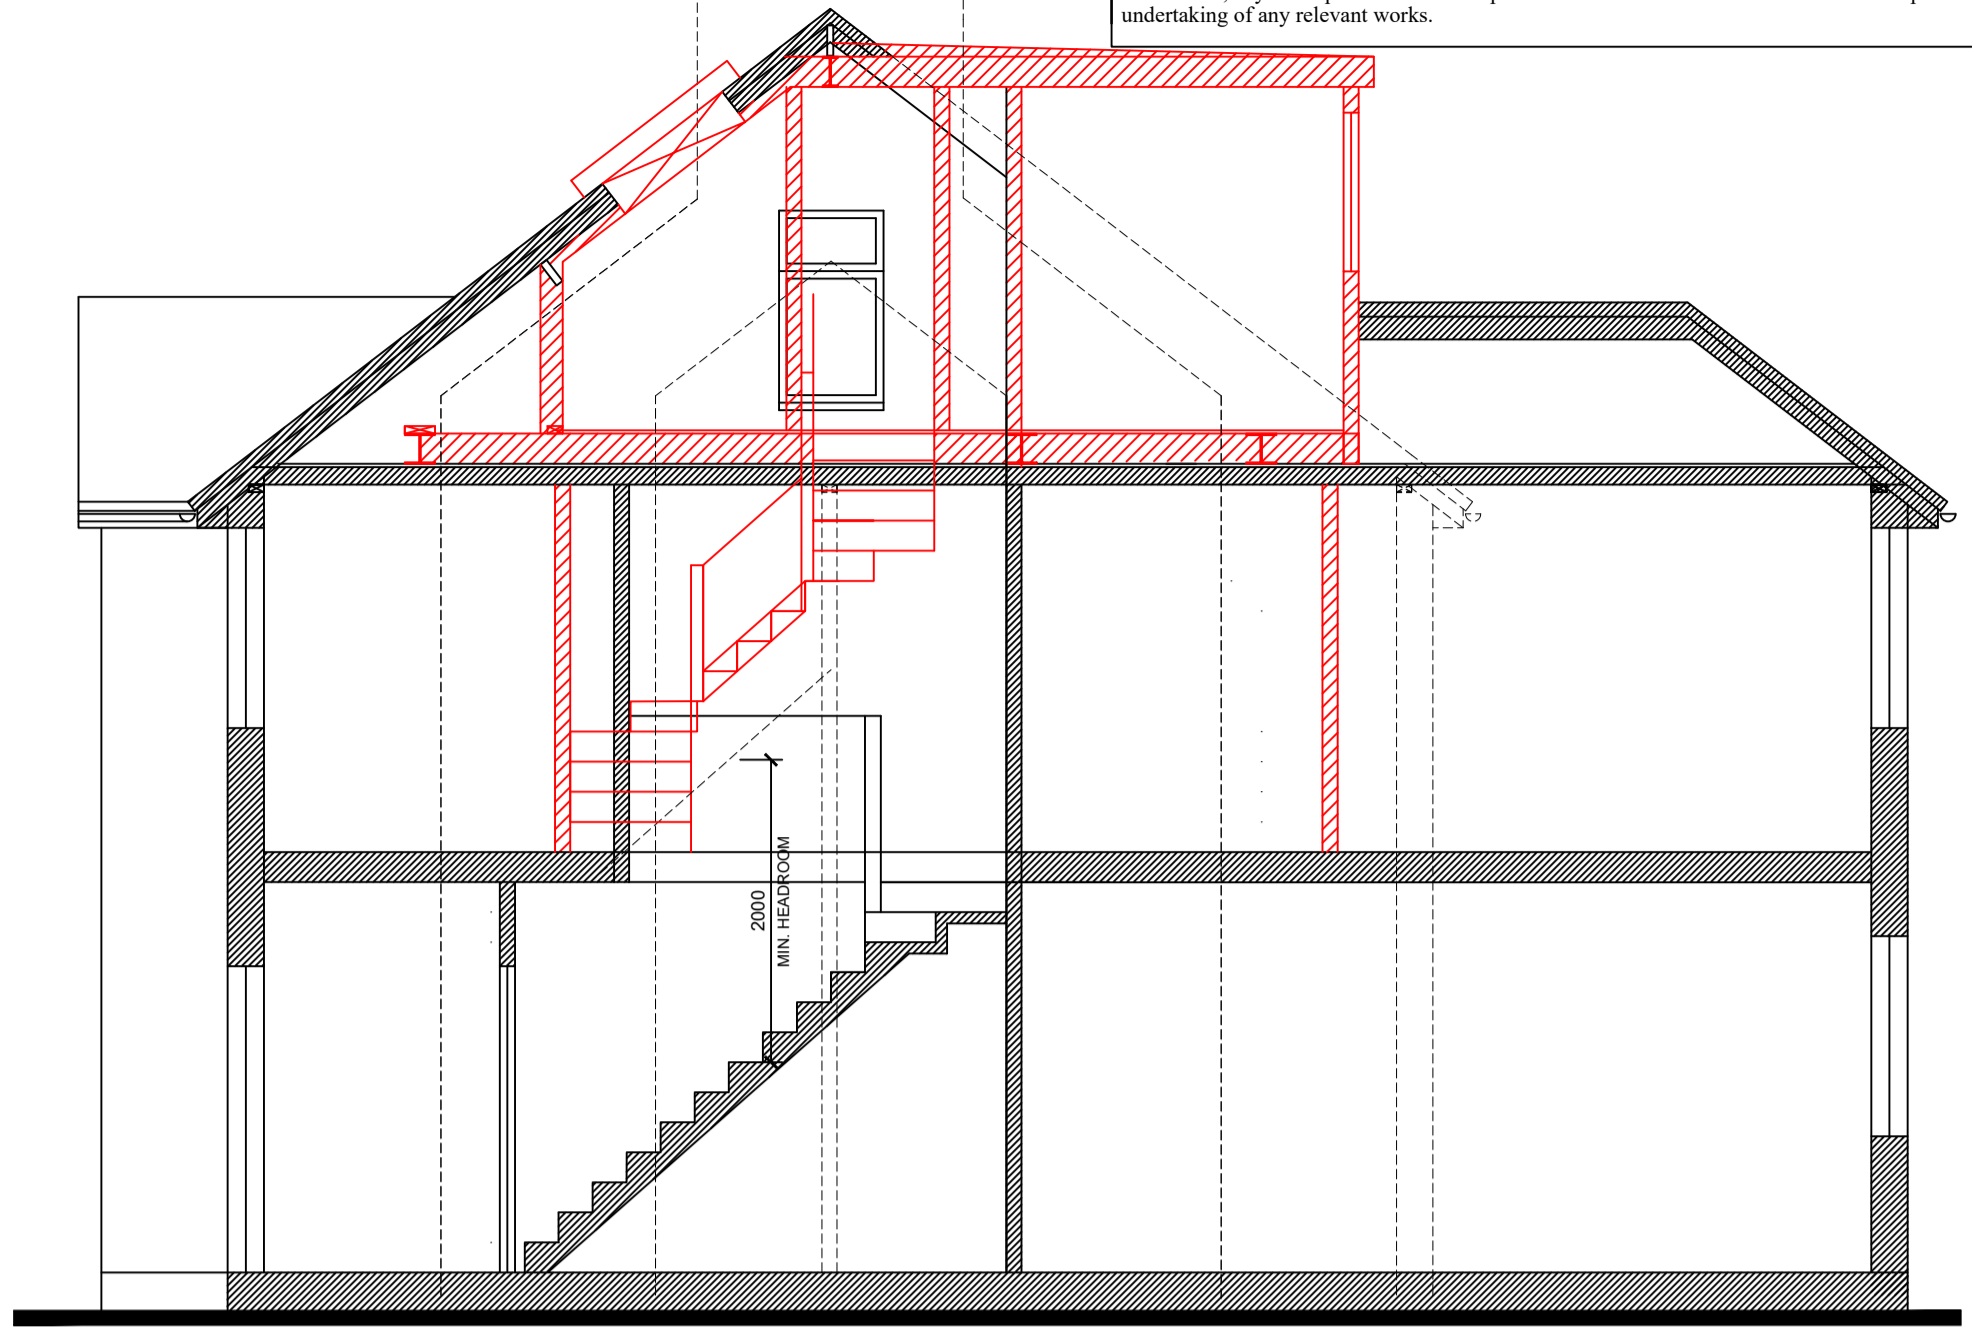

SECTIONAL VIEW
 SCALE- 1:50




EXISTING FRONT ELEVATION
 SCALE- 1:100



EXISTING REAR ELEVATION
 SCALE- 1:100



EXISTING SIDE ELEVATION
 SCALE- 1:100 IN DIRECTION 'A'

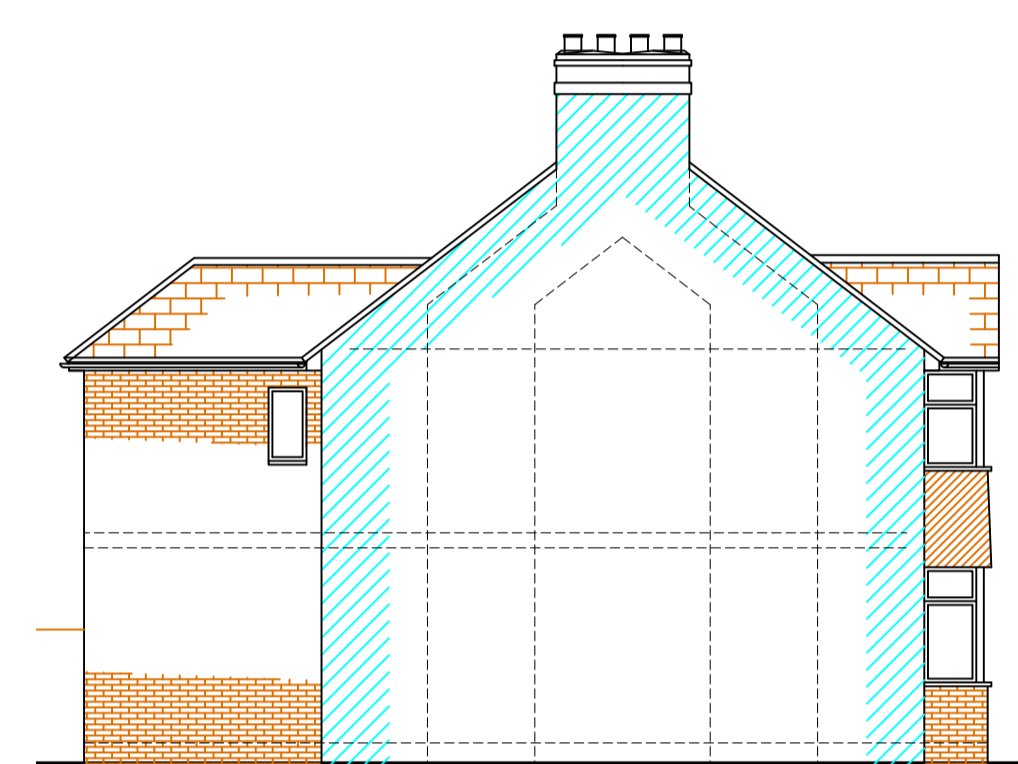


EXISTING SIDE ELEVATION
 SCALE- 1:100 IN DIRECTION 'B'




AERIAL VIEW OF SITE
 SCALE- NTS




LOCATION PLAN
 SCALE- 1:1250

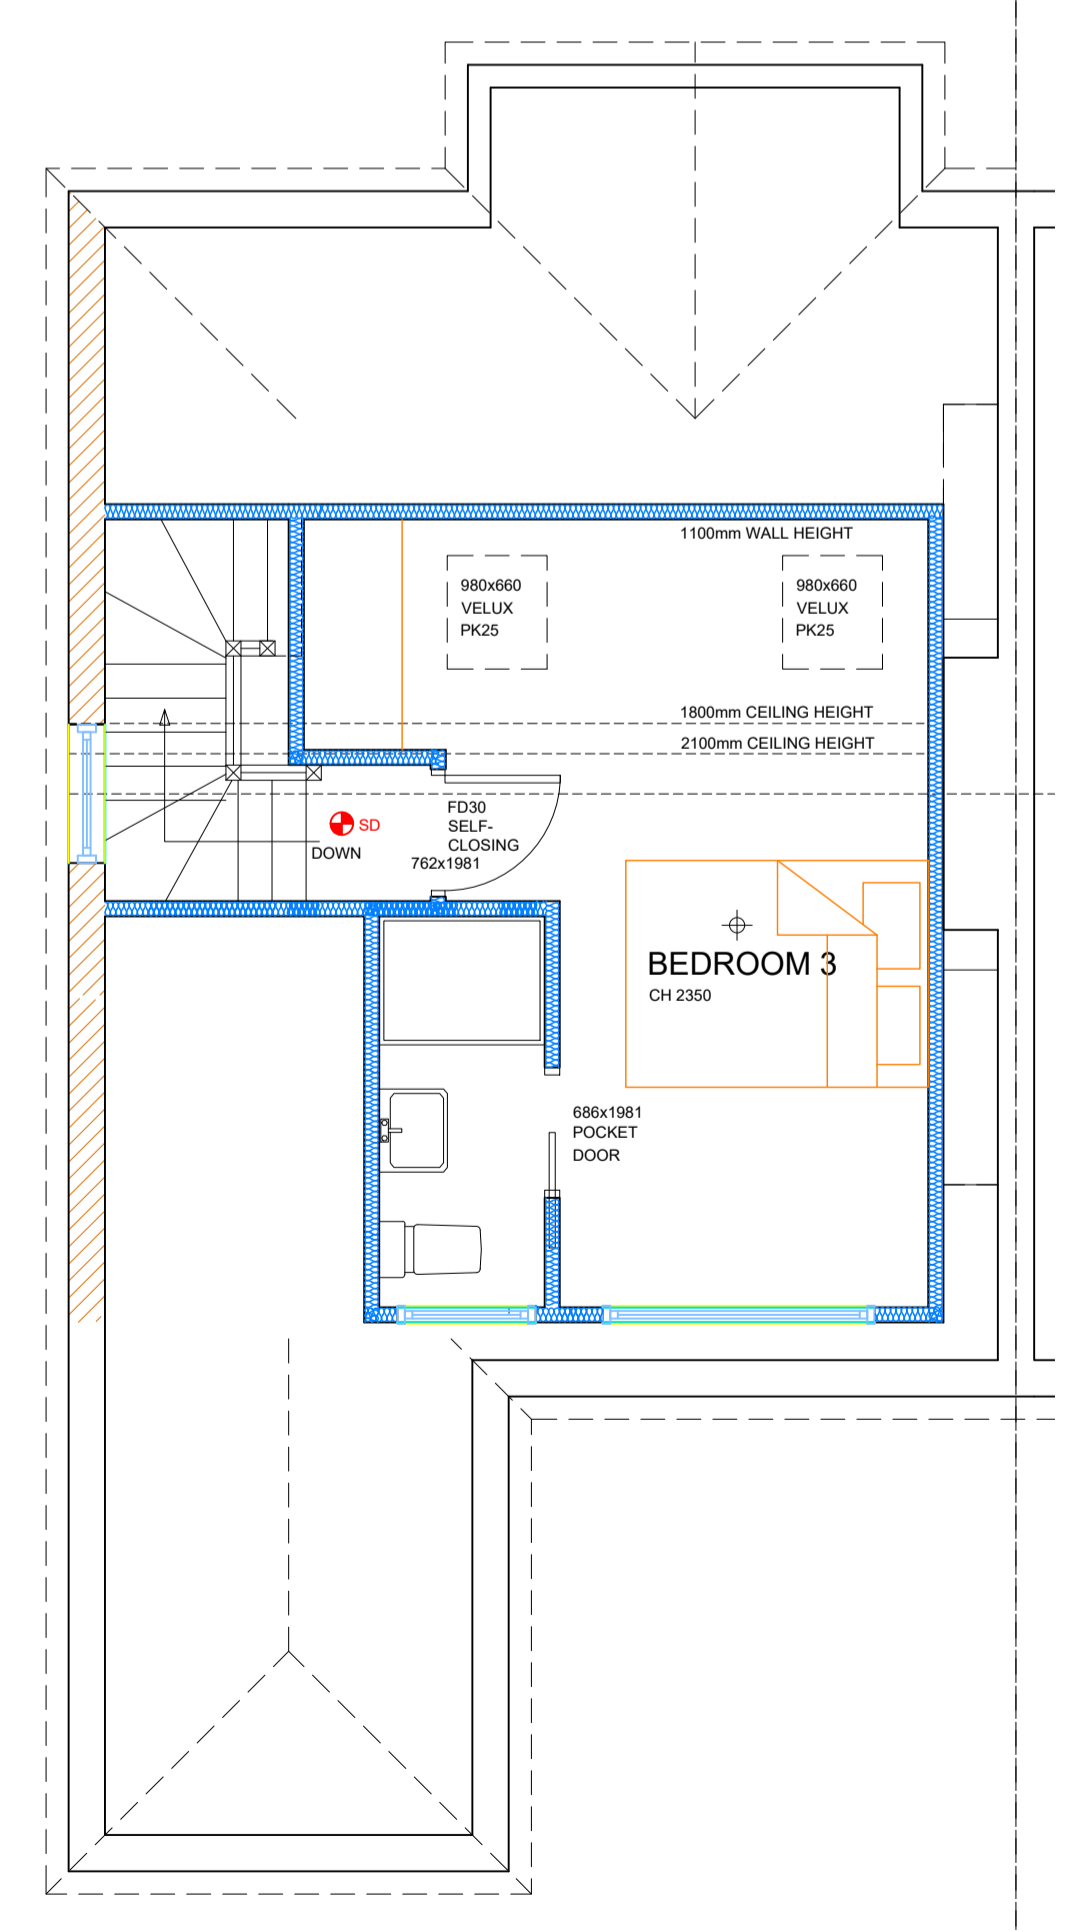


PROPOSED SECOND FLOOR PLAN
 SCALE- 1:50

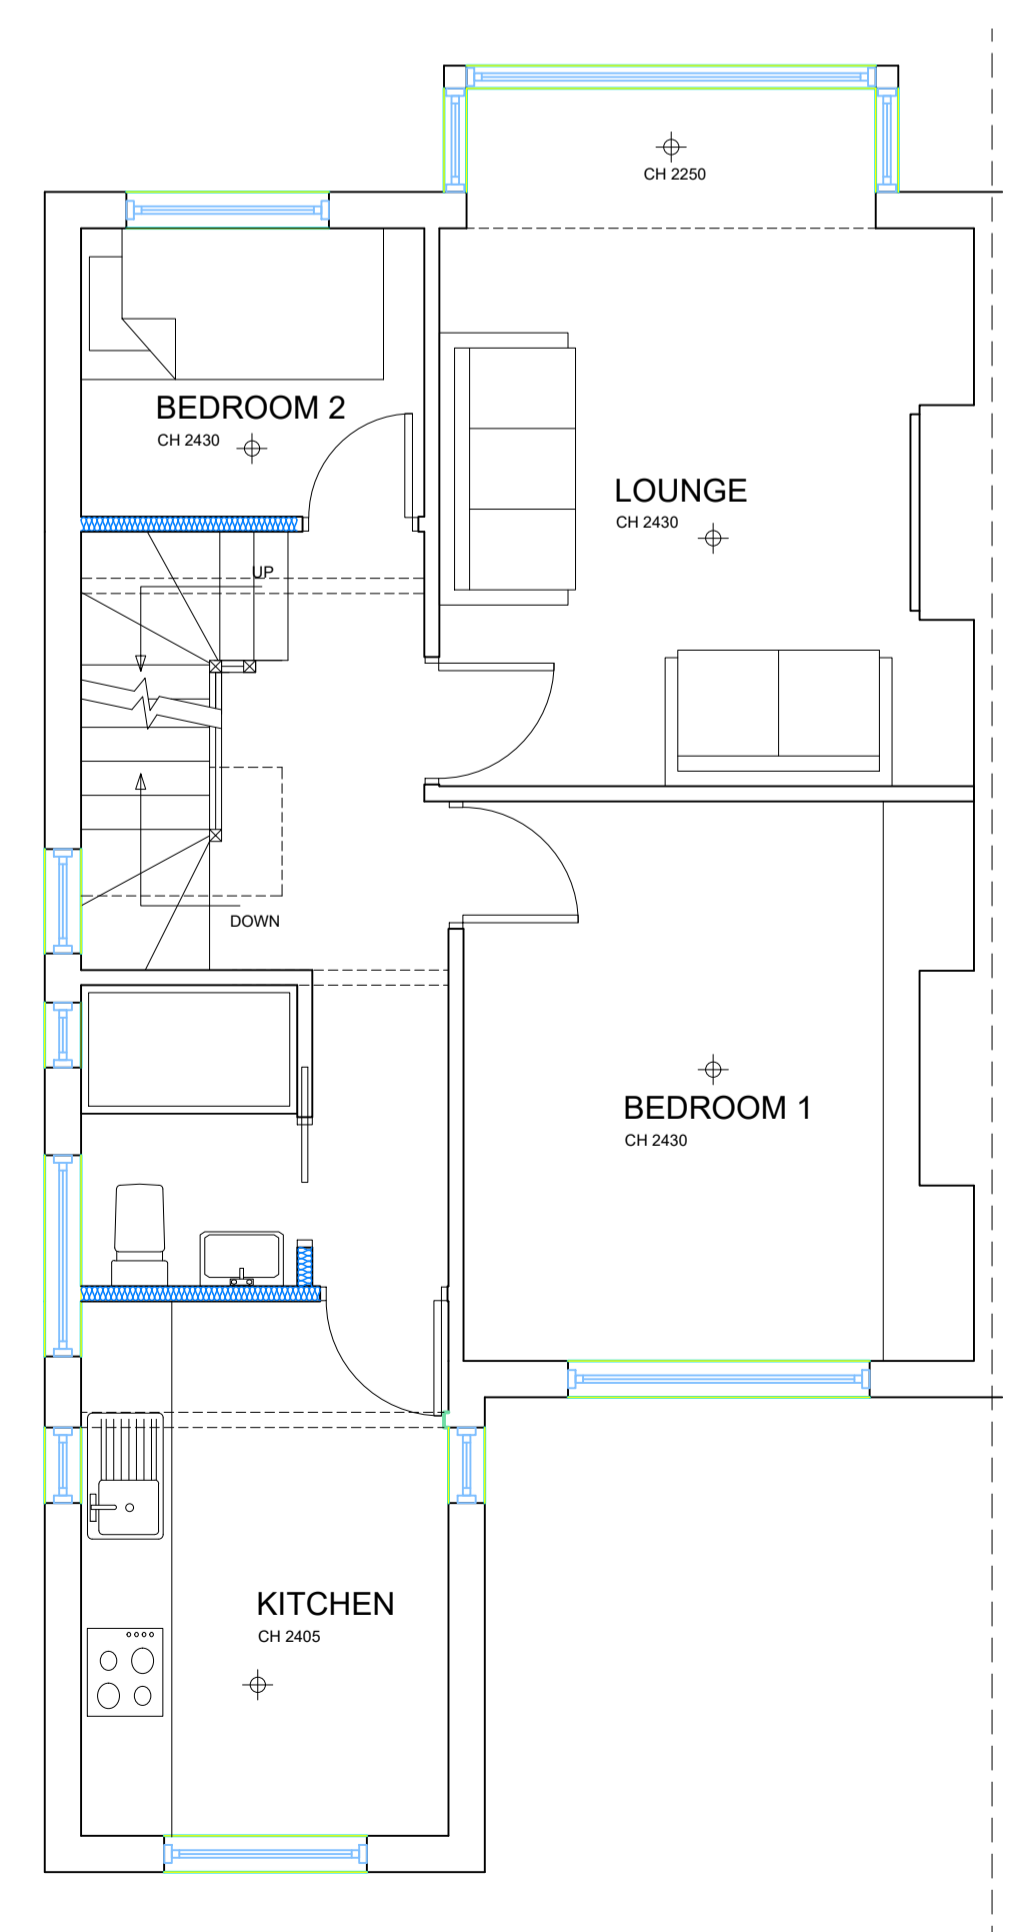


PROPOSED FIRST FLOOR PLAN
 SCALE- 1:50

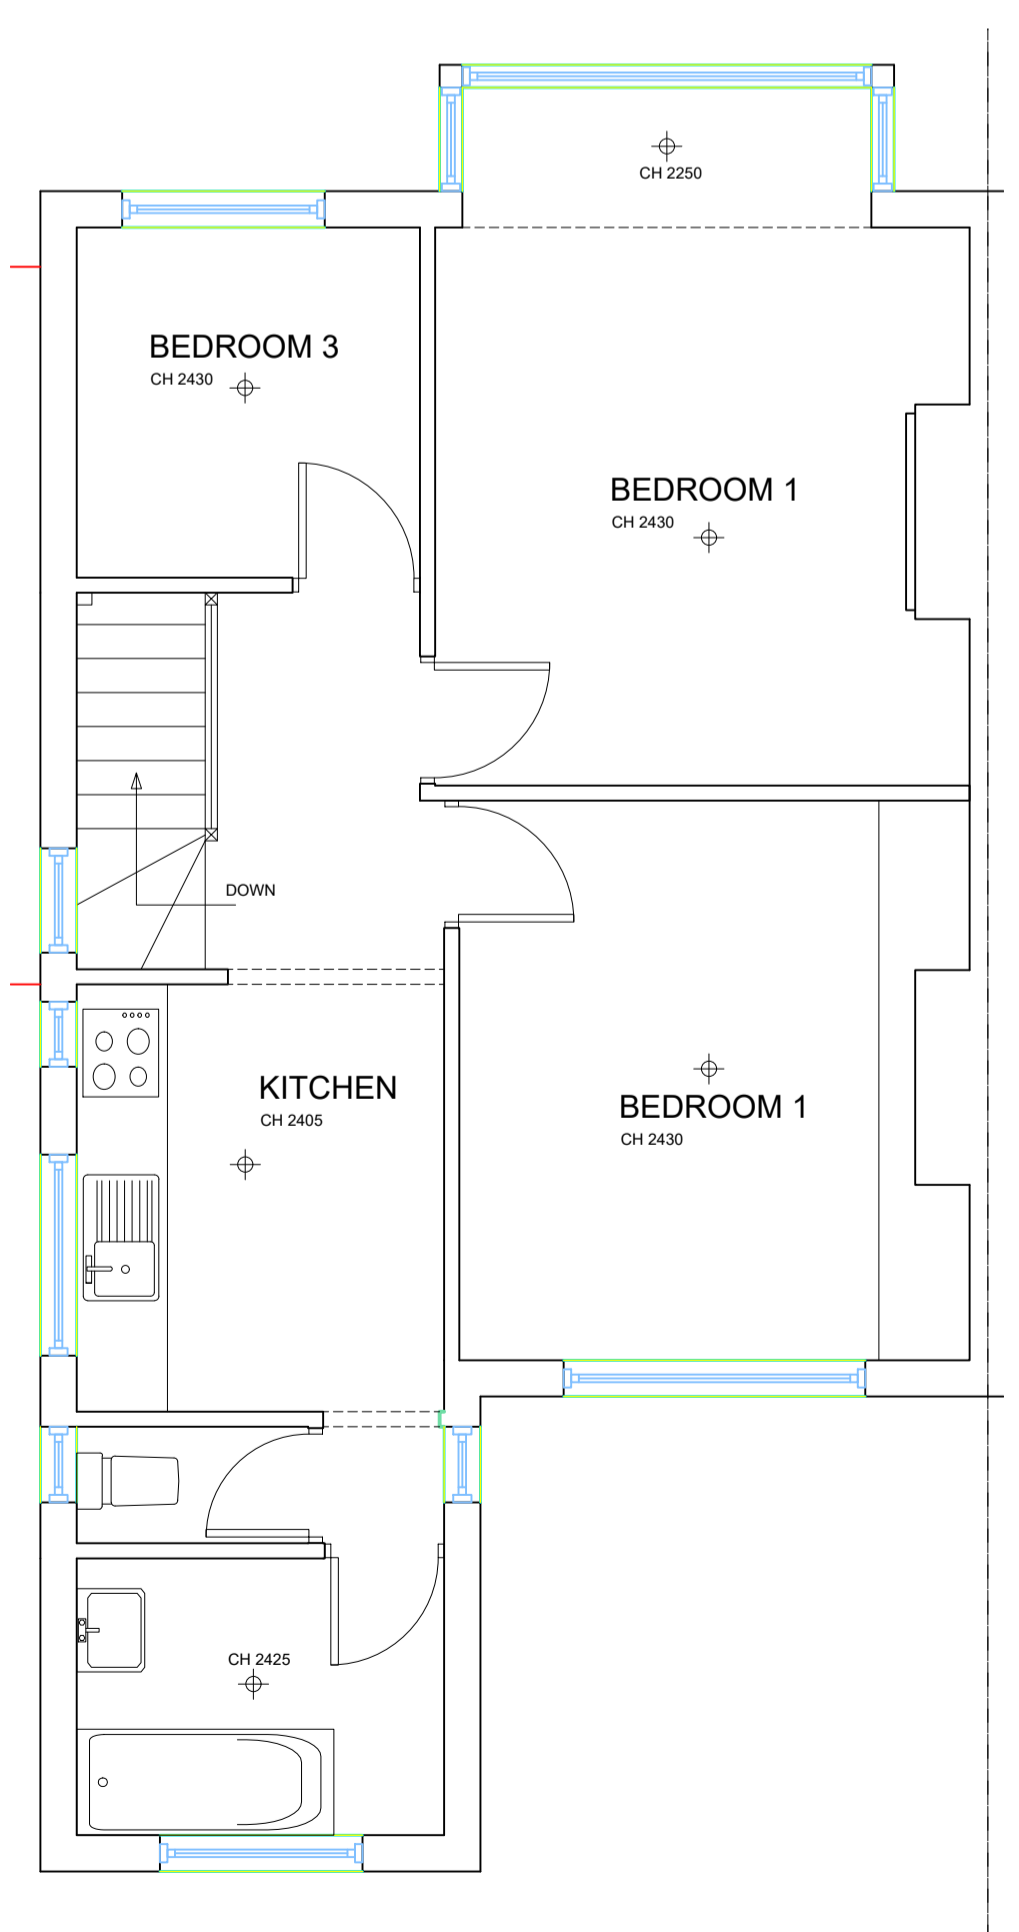


EXISTING FIRST FLOOR PLAN
 SCALE- 1:50

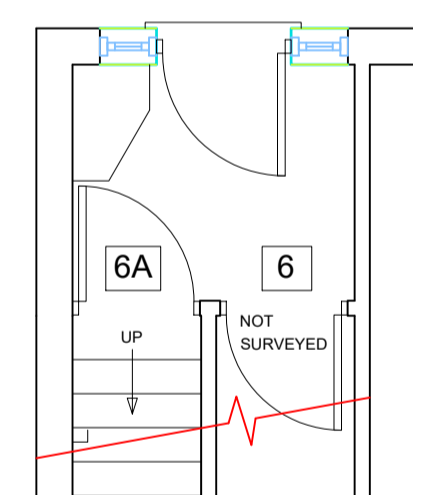

EXISTING GROUND FLOOR PLAN
 SCALE- 1:50 UN-ALTERED

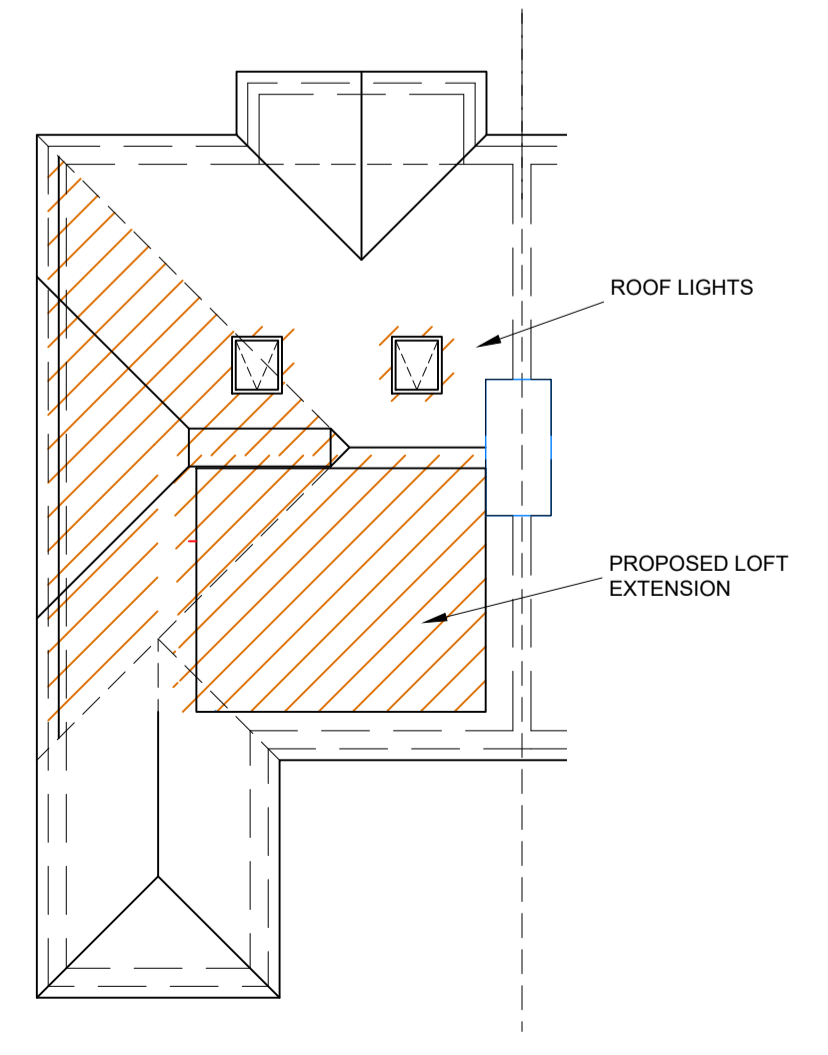

PROPOSED ROOF PLAN
 SCALE- 1:100

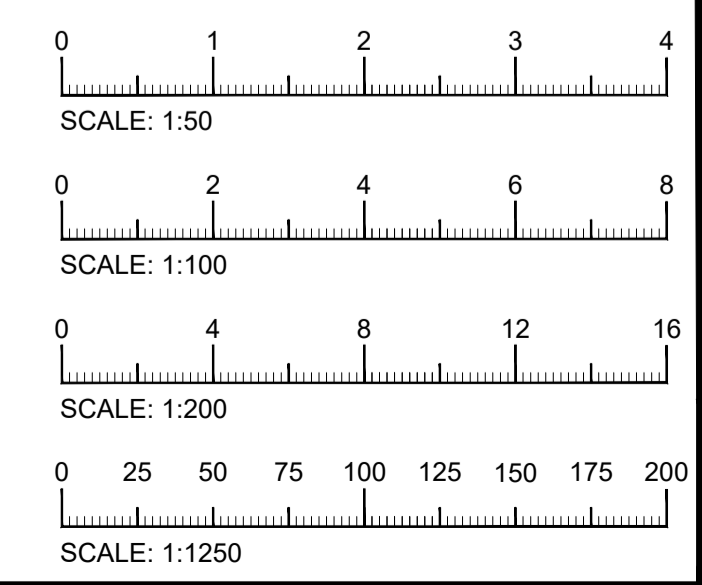

REV	DATE	DRAWN BY	DESCRIPTION
E	MAR 23	D.A.N	REVISE ROOF PROFILE
D	FEB 23	D.A.N	REVISE ROOF PROFILE
C	FEB 23	D.A.N	REVISE ROOF PROFILE
B	JAN 23	D.A.N	NAME CHANGE
A	DEC 22	D.A.N	SITE PLAN UPDATE

PLANNING

CLIENT: Mr R. DUFFUS

PROJECT: 6A FAIRDALE GARDENS, HAYES MIDDX UB3 3JA

TITLE: PROPOSED LOFT CONVERSION PLANS & ELEVATIONS

SCALE: 1:200/1:100/1:50	DATE: NOV 22	DRG NO: 22/31/1	REV: E	A1
-------------------------	--------------	-----------------	--------	----

DAN ARCHITECTURAL SERVICES LTD
 info@DANArchitecturalservices.co.uk