
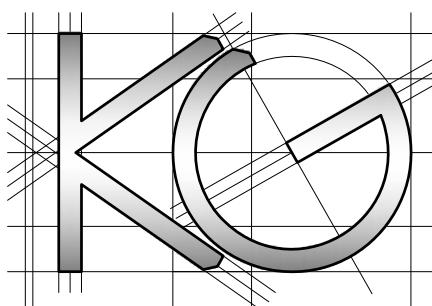


All work to comply with  
current building regulations  
and codes of practice

Do not scale from drawings  
all dimensions to be checked  
on site before the start of  
any work

All Proposed External Materials to Match  
Existing External Materials

Any Proposed Windows to Flank wall to be  
Obscure Glazed and Non-Opening below  
1.7m from FFL

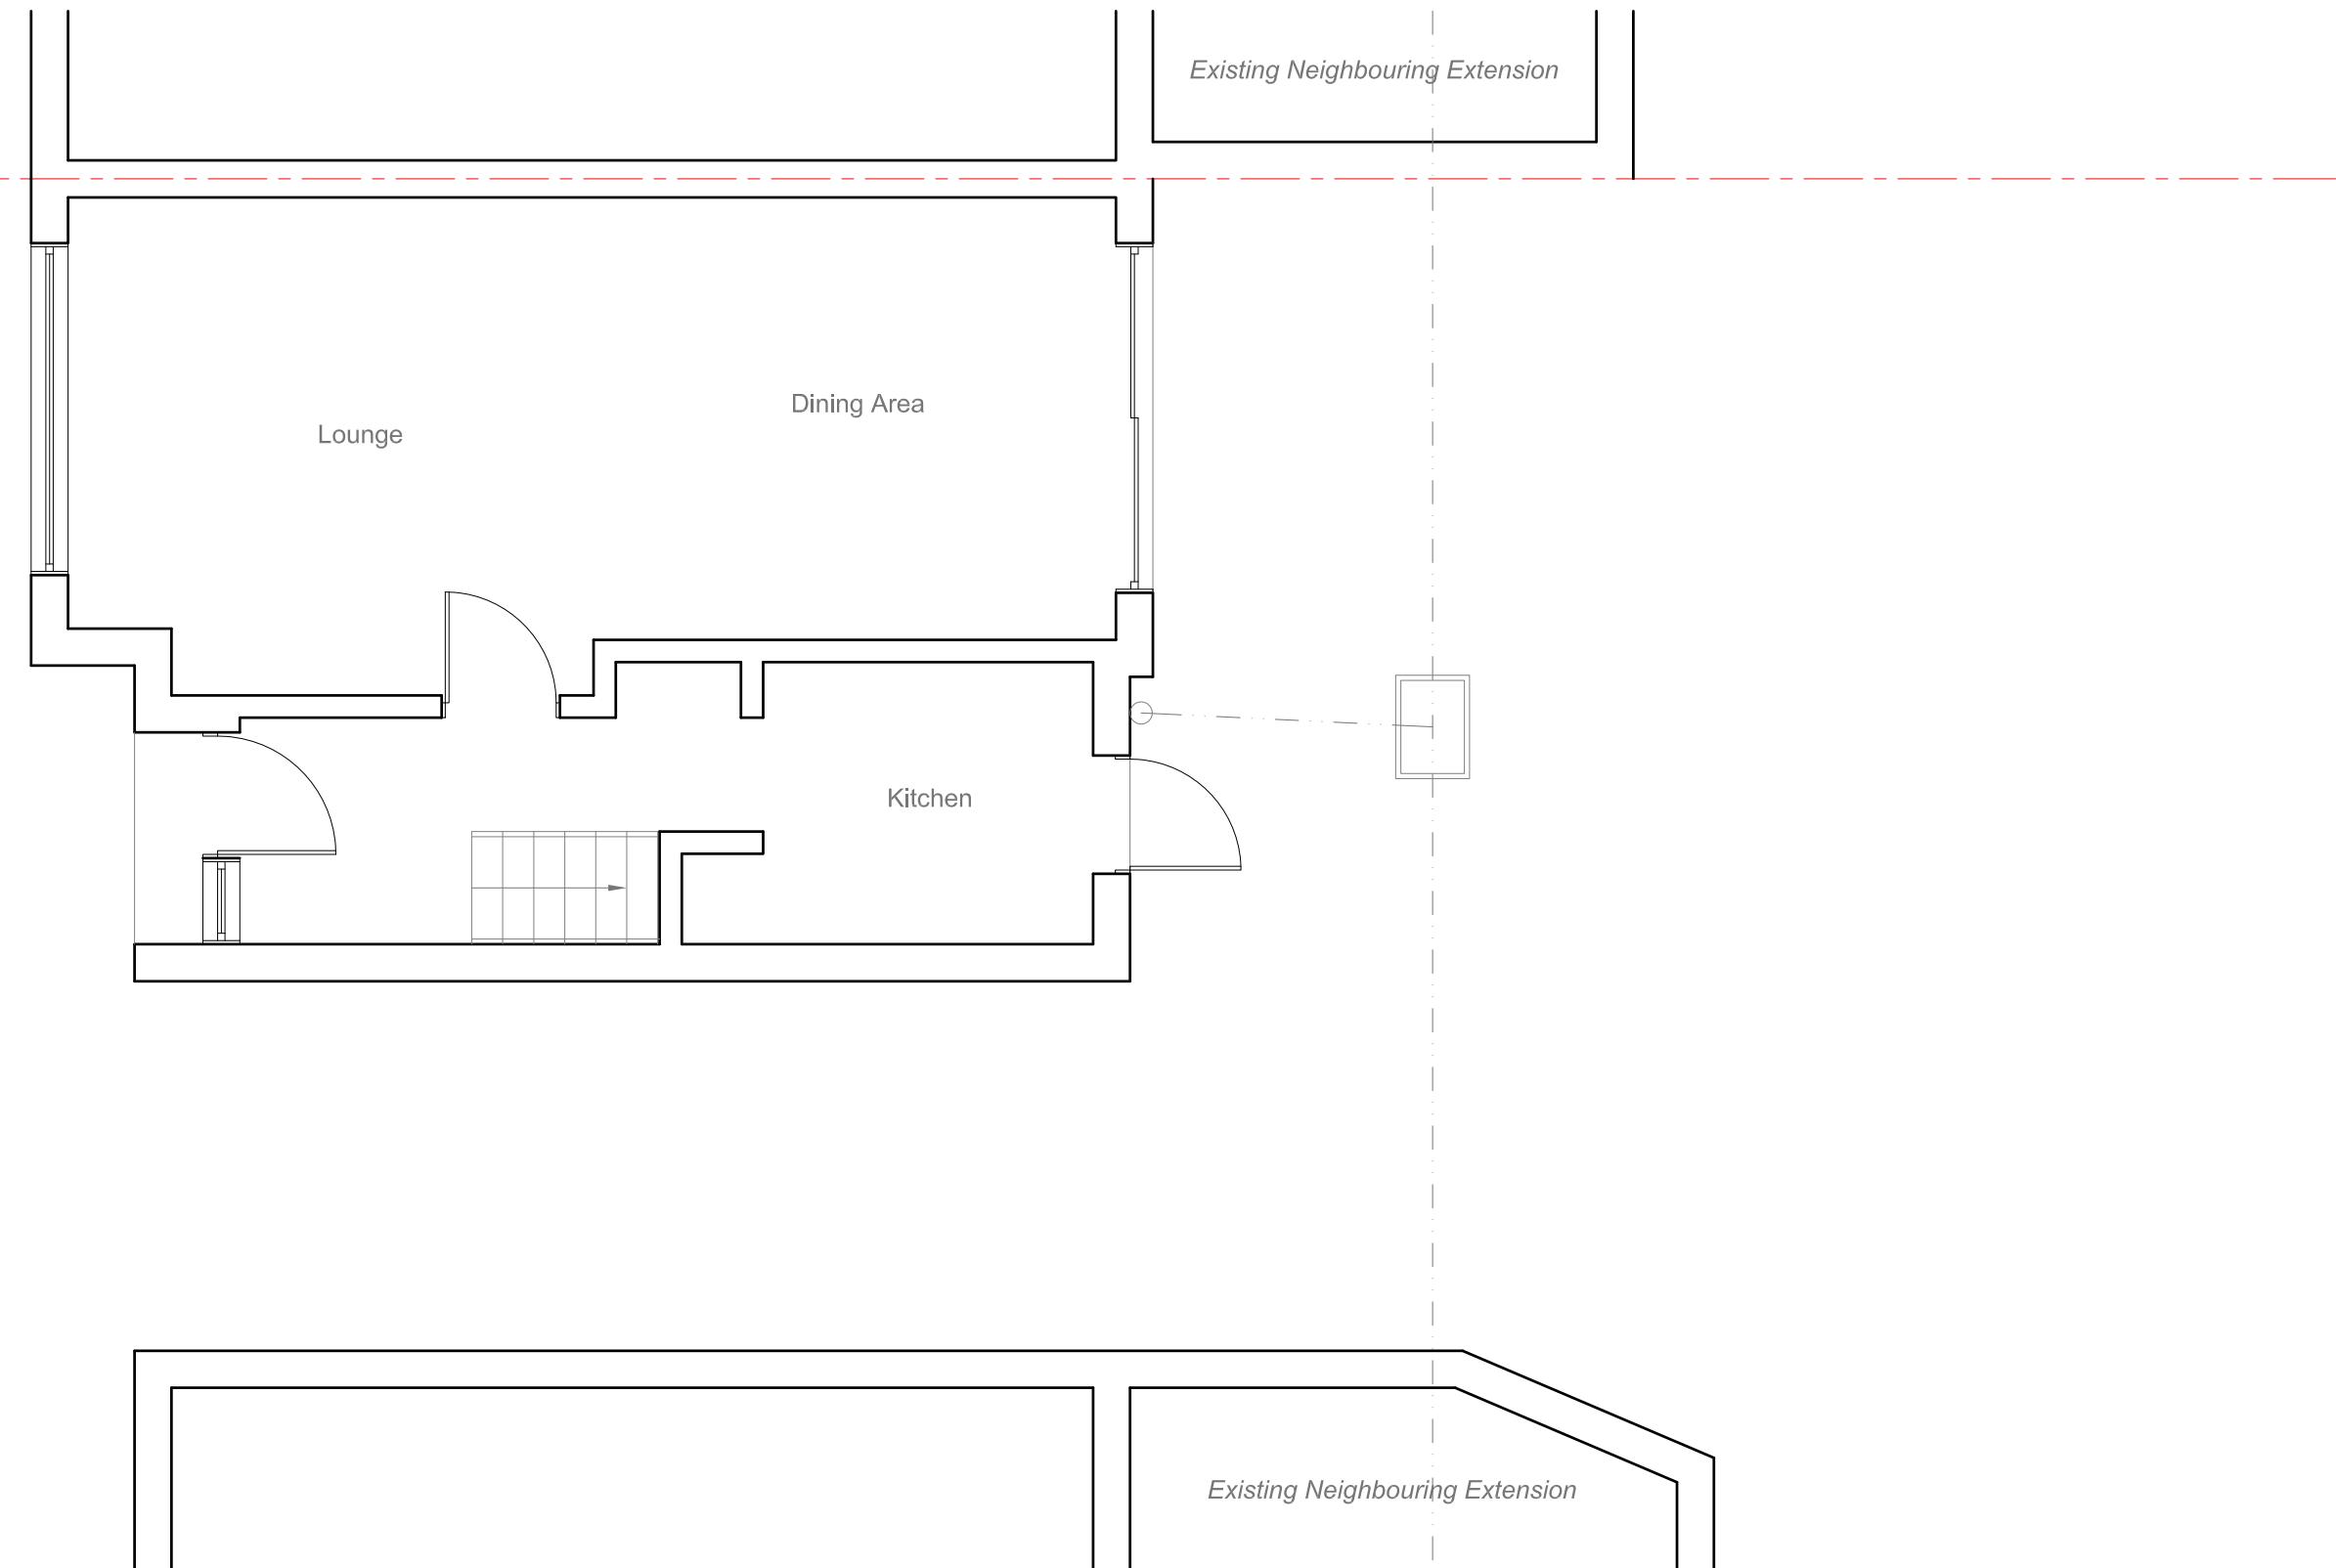

Site Address:  
6 Seaton Road  
Hayes  
Middlesex  
UB3 1NS

Drawing Content:  
Existing Ground Floor Plan

1

Drawings No:  
6seatonroad/2022/01

2

Date Drawn:  
17th December 2022

3

Drawn By:  
KG

4

Planning Issue

7

Revision:




8

All work to comply with  
current building regulations  
and codes of practice

Do not scale from drawings  
all dimensions to be checked  
on site before the start of  
any work

All Proposed External Materials to Match  
Existing External Materials

Any Proposed Windows to Flank wall to be  
Obscure Glazed and Non-Opening below  
1.7m from FFL

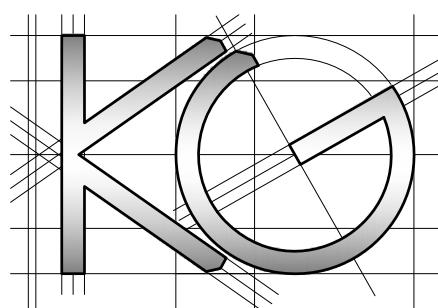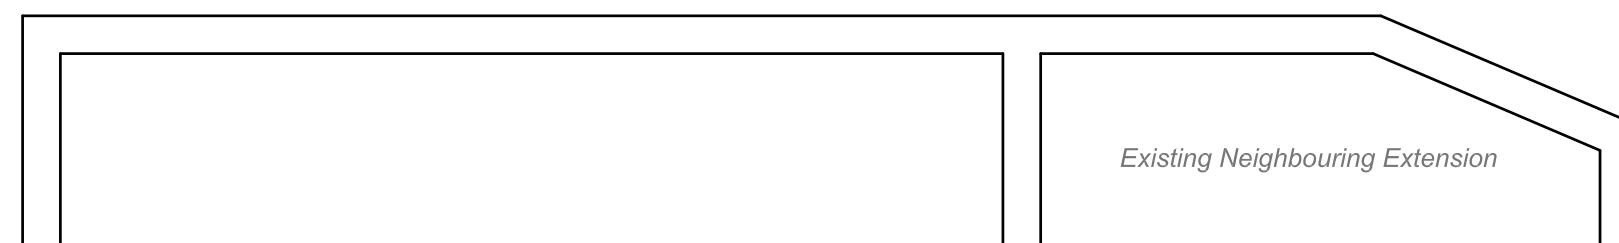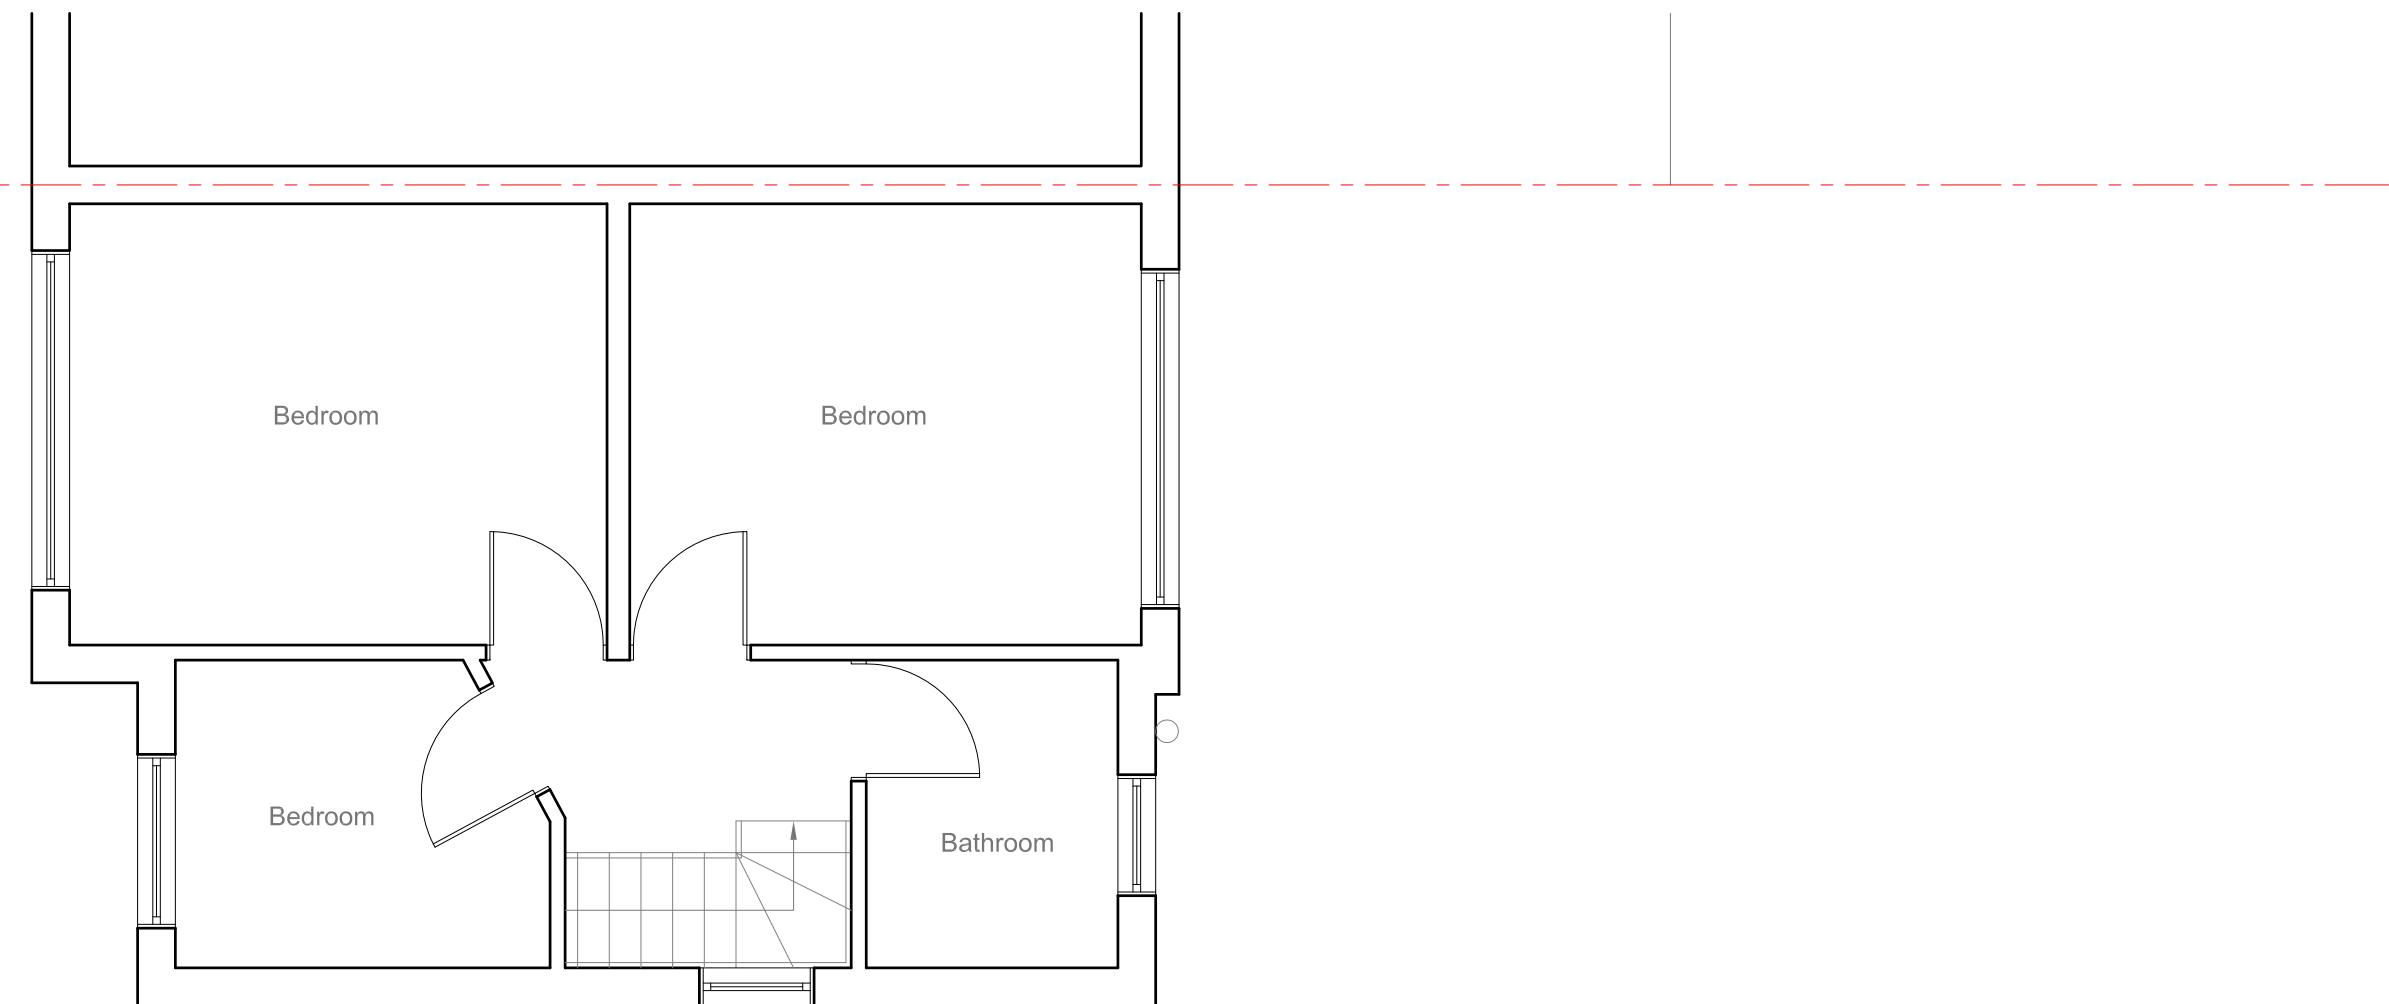

**Site Address:**  
6 Seaton Road  
Hayes  
Middlesex  
UB3 1NS

**Drawing Content:**  
Existing First Floor Plan

1

**Drawings No:**  
6seatonroad/2022/02

3

**Date Drawn:**  
17th December 2022

5

**Drawings Scale:**

**Drawn By:**  
KG

4

**Planning Issue**

7

**Revision:**

8

All work to comply with  
current building regulations  
and codes of practice

Do not scale from drawings  
all dimensions to be checked  
on site before the start of  
any work

All Proposed External Materials to Match  
Existing External Materials

Any Proposed Windows to Flank wall to be  
Obscure Glazed and Non-Opening below  
1.7m from FFL




Existing Rear Elevation  
Scale 1:100

Existing Side Elevation  
Scale 1:100



Existing Side Elevation  
Scale 1:100

Existing Front Elevation  
Scale 1:100

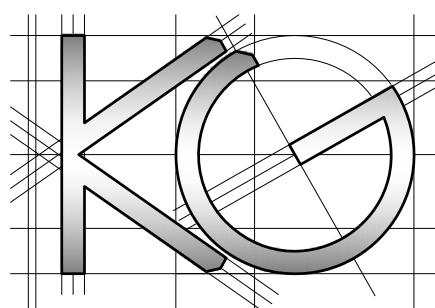

Site Address:

6 Seaton Road  
Hayes  
Middlesex  
UB3 1NS

Drawing Content:

Existing Elevations

1

Drawings No:

6seatonroad/2022/03

Date Drawn:

17th December 2022

Planning Issue

7

Drawings Scale:

1:50

Drawn By:

KG

Revision:




8

All work to comply with  
current building regulations  
and codes of practice

Do not scale from drawings  
all dimensions to be checked  
on site before the start of  
any work

All Proposed External Materials to Match  
Existing External Materials

Any Proposed Windows to Flank wall to be  
Obscure Glazed and Non-Opening below  
1.7m from FFL

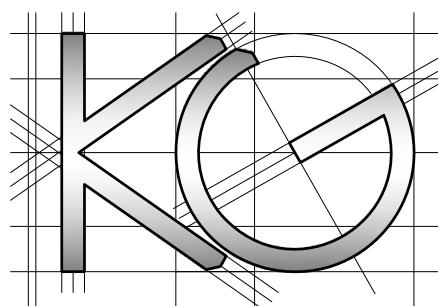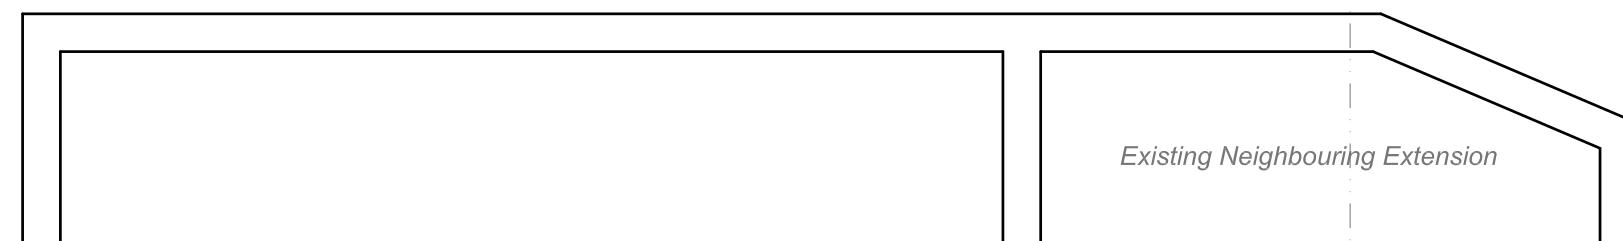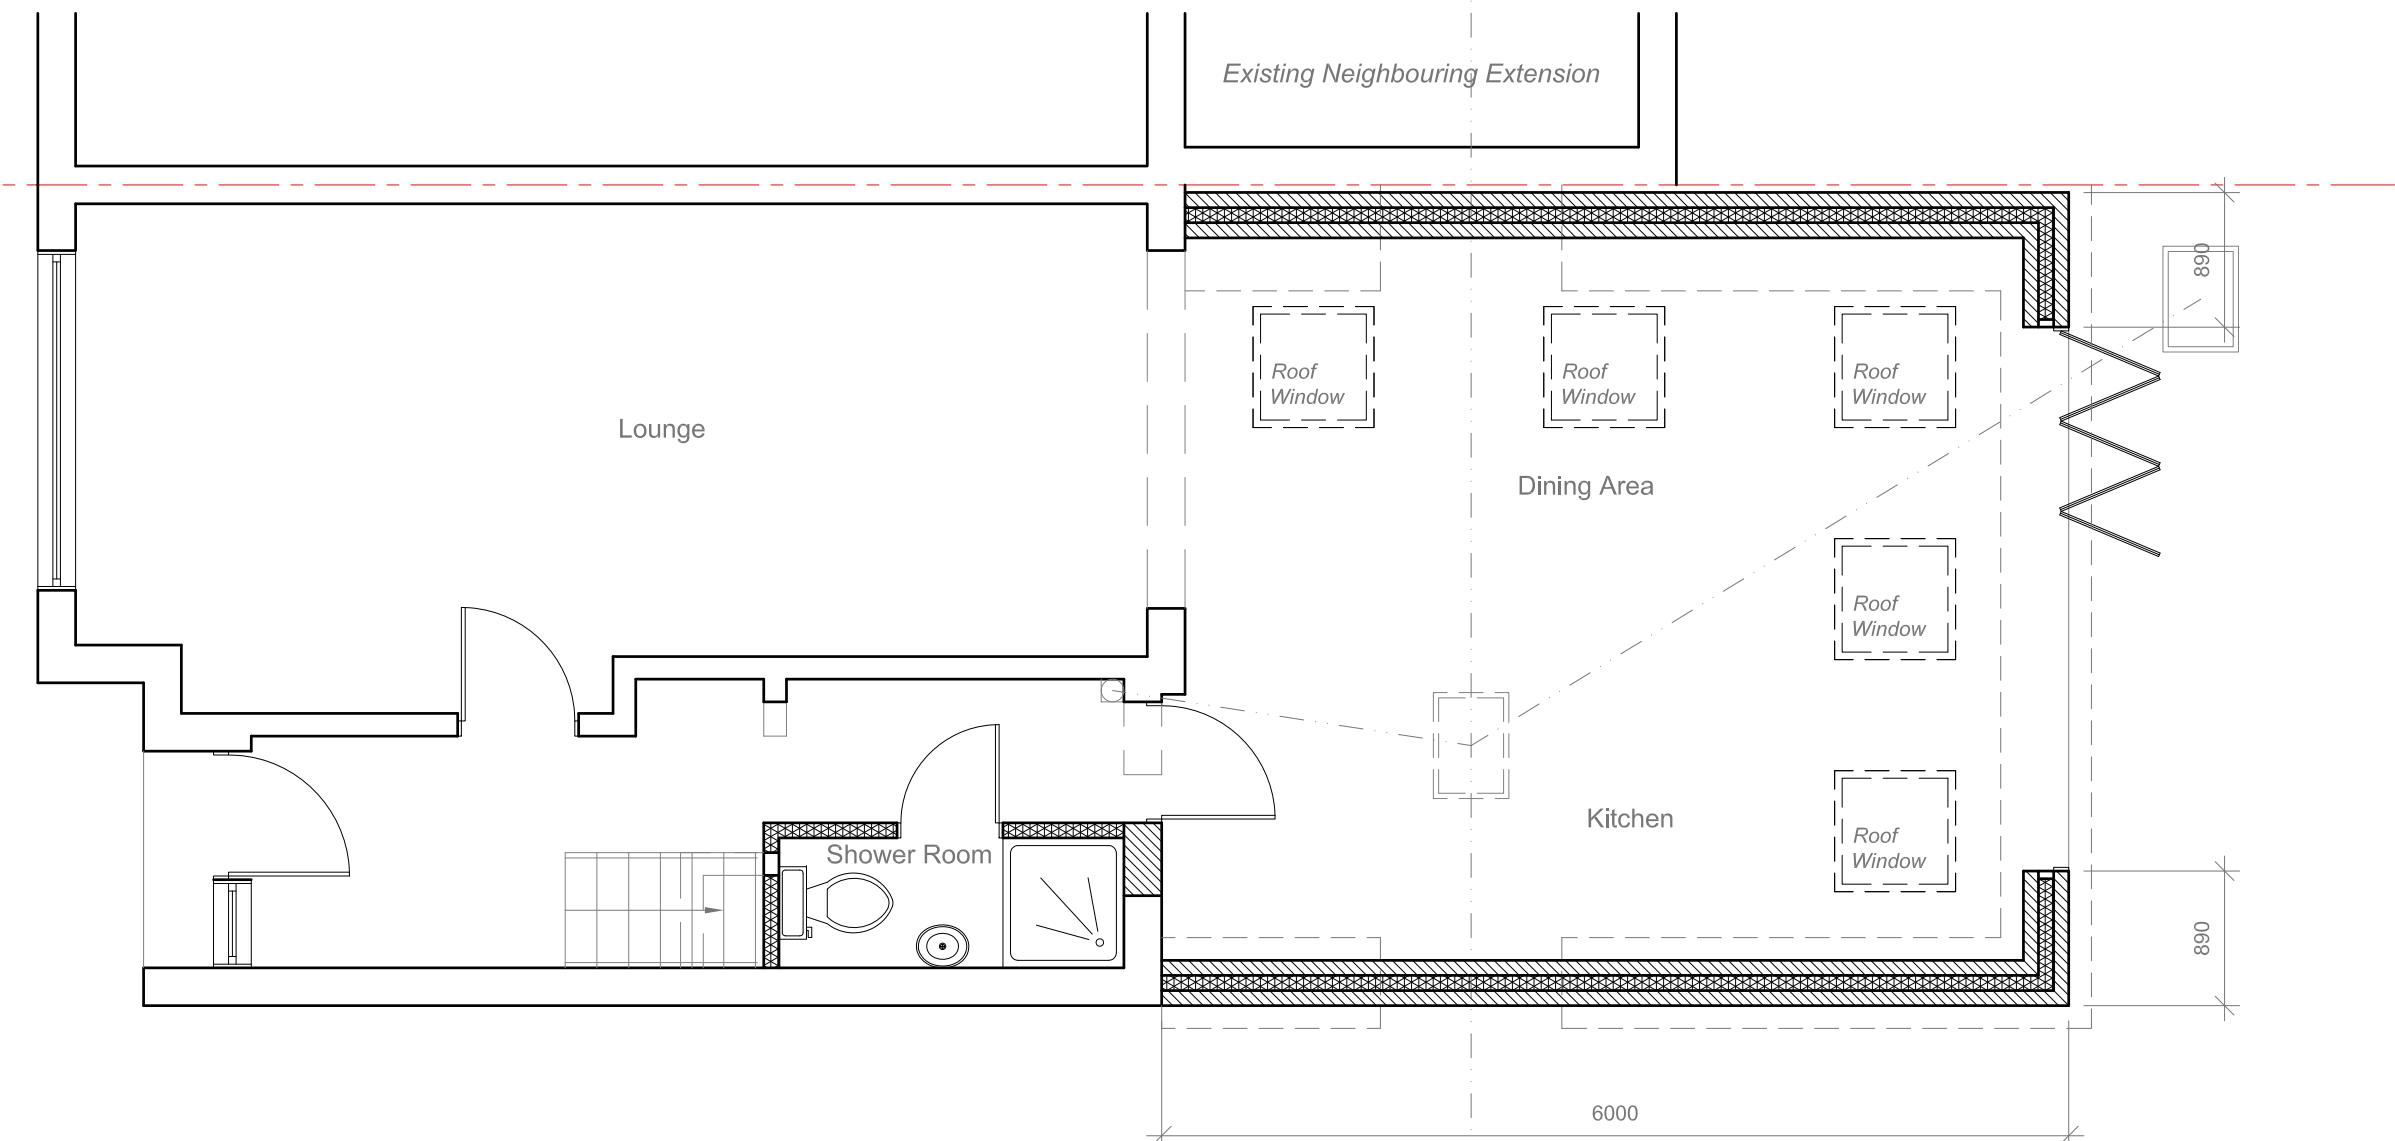

Site Address:  
6 Seaton Road  
Hayes  
Middlesex  
UB3 1NS

Drawing Content:  
Proposed Ground Floor Plan

1

Drawings No:  
6seatonroad/2022/04

3

Date Drawn:  
17th December 2022

5

Planning Issue

7

Drawings Scale:  
1:50

4

Drawn By:  
KG

6

Revision:




8

All work to comply with  
current building regulations  
and codes of practice

Do not scale from drawings  
all dimensions to be checked  
on site before the start of  
any work

All Proposed External Materials to Match  
Existing External Materials

Any Proposed Windows to Flank wall to be  
Obscure Glazed and Non-Opening below  
1.7m from FFL

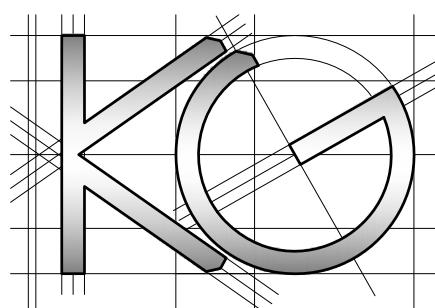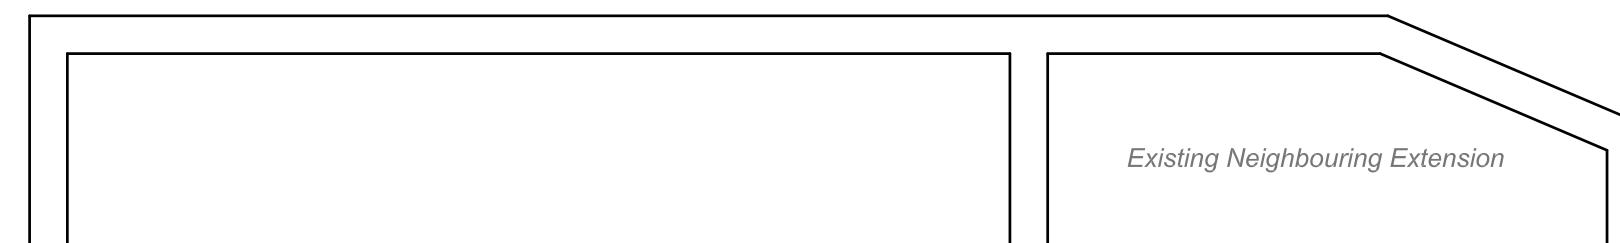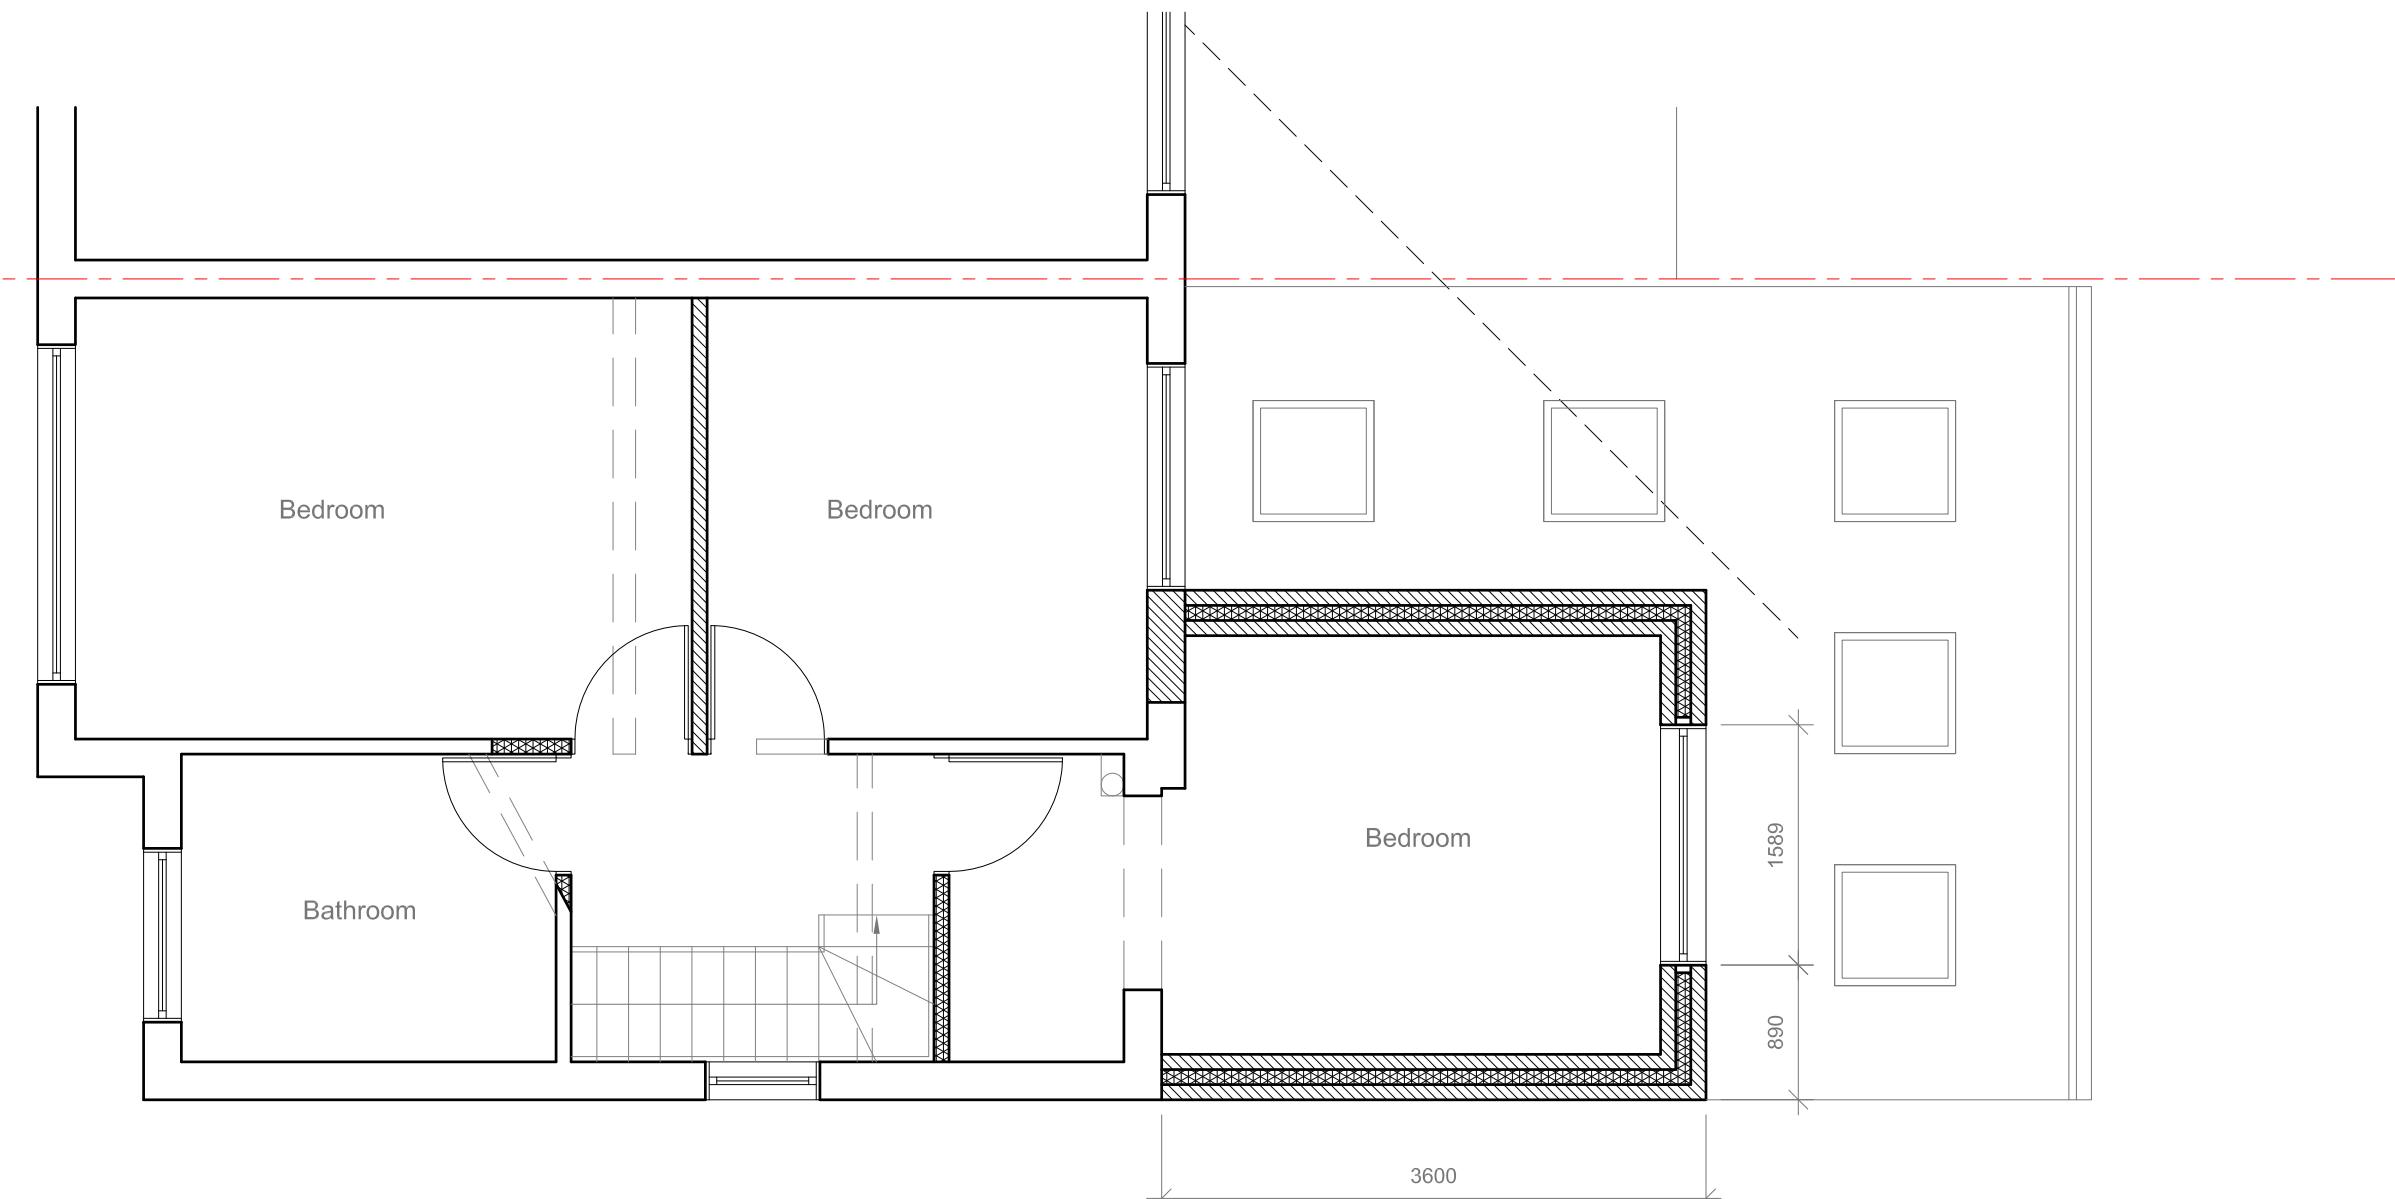

Site Address:  
6 Seaton Road  
Hayes  
Middlesex  
UB3 1NS

Drawing Content:  
Proposed First Floor Plan

1

Drawings No:  
6seatonroad/2022/05

Drawings Scale:  
1:50

2

Date Drawn:  
17th December 2022

Drawn By:  
KG

3

4

Planning Issue

7

Revision:

8

6

All work to comply with  
current building regulations  
and codes of practice


Do not scale from drawings  
all dimensions to be checked  
on site before the start of  
any work

All Proposed External Materials to Match  
Existing External Materials


Any Proposed Windows to Flank wall to be  
Obscure Glazed and Non-Opening below  
1.7m from FFL




Proposed Rear Elevation  
Scale 1:100

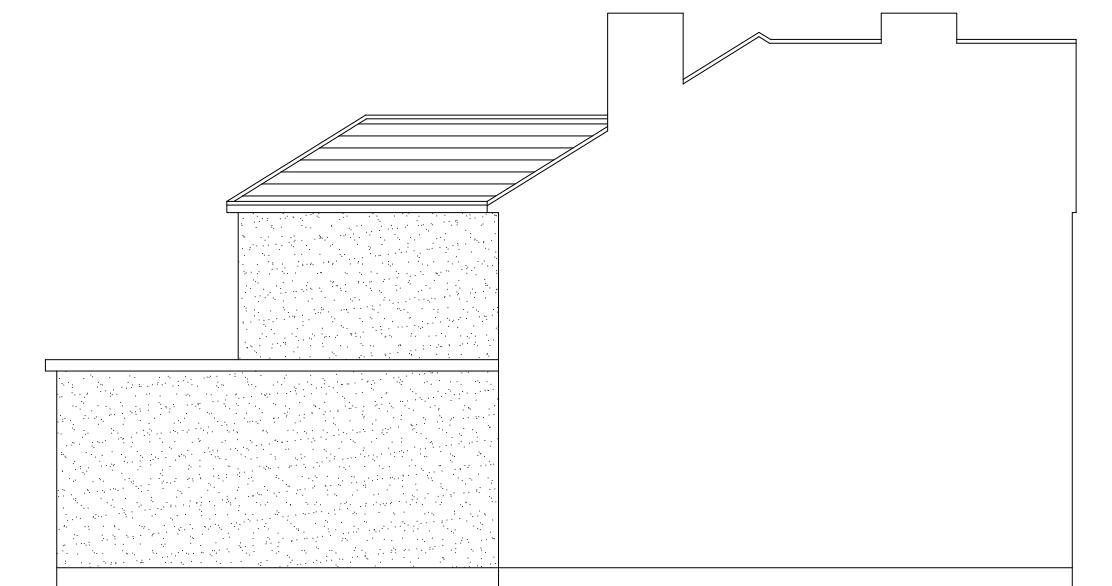


Proposed Side Elevation  
Scale 1:100

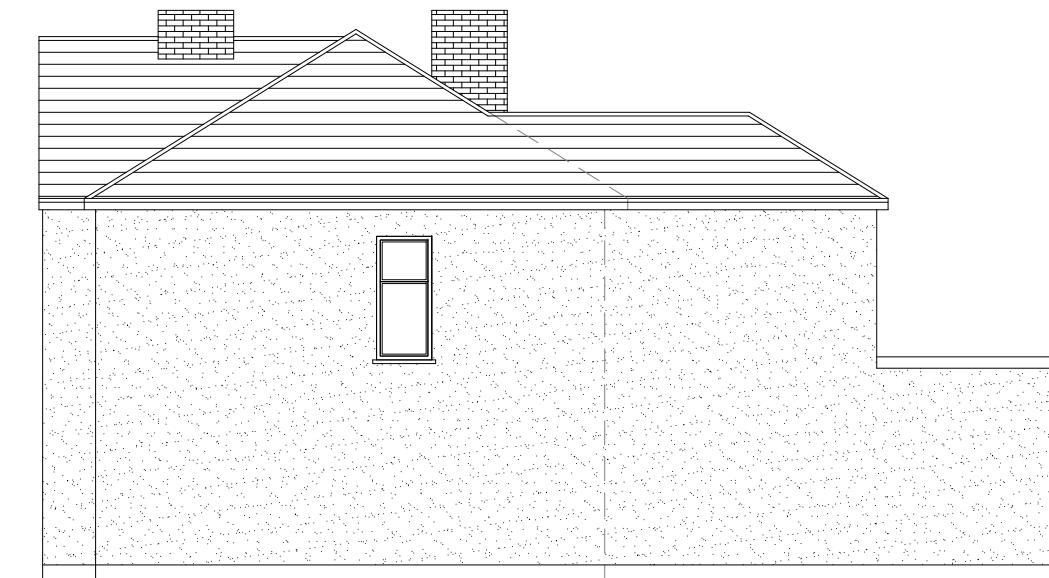

Proposed Side Elevation  
Scale 1:100

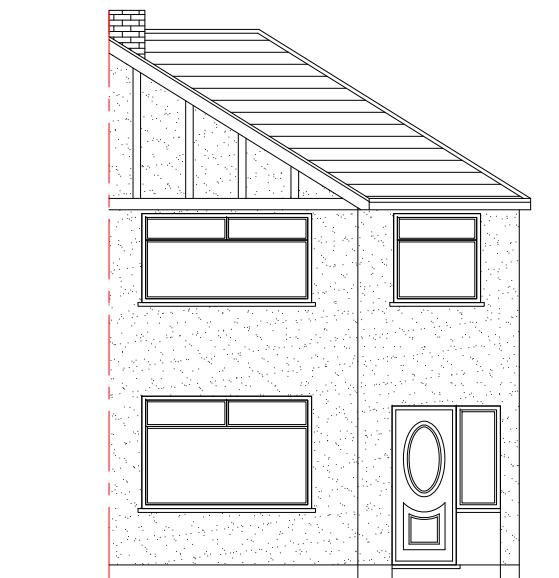

Existing Front Elevation  
Scale 1:100

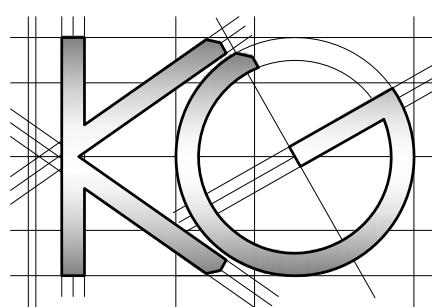

Site Address:

6 Seaton Road  
Hayes  
Middlesex  
UB3 1NS

Drawing Content:

Proposed Elevations

1

Drawings No:

6seatonroad/2022/06

Date Drawn:

17th December 2022

3

Planning Issue

7

Drawings Scale:

1:50

Drawn By:

KG

Revision:

8

2

4

6