



Existing Ground Floor Plan

Scale 1:100

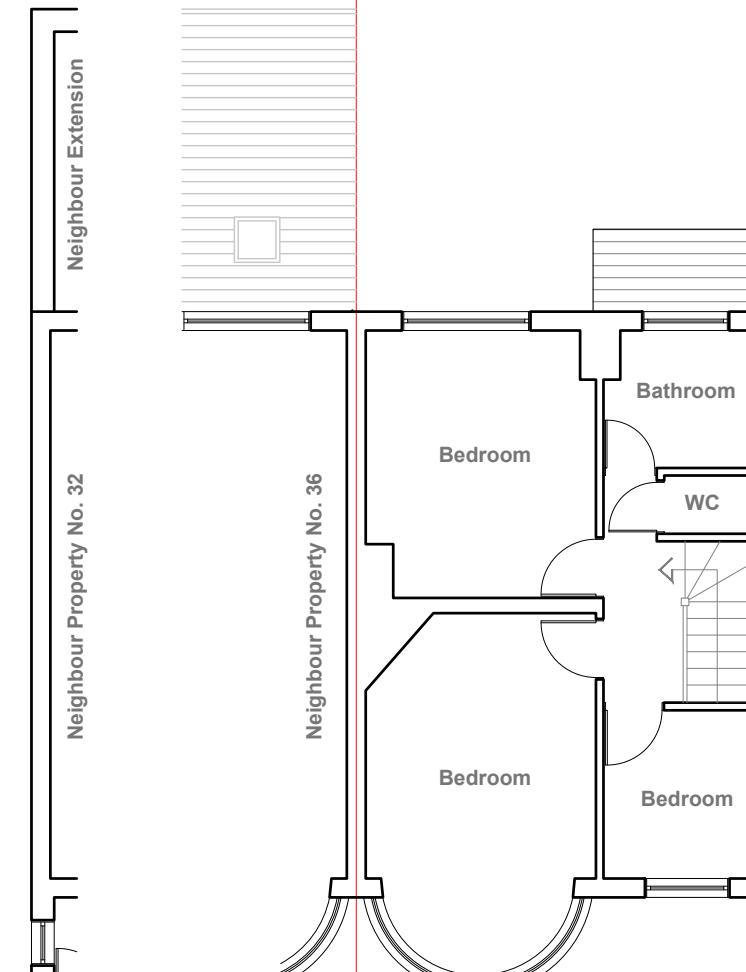

Existing First Floor Plan

Scale 1:100

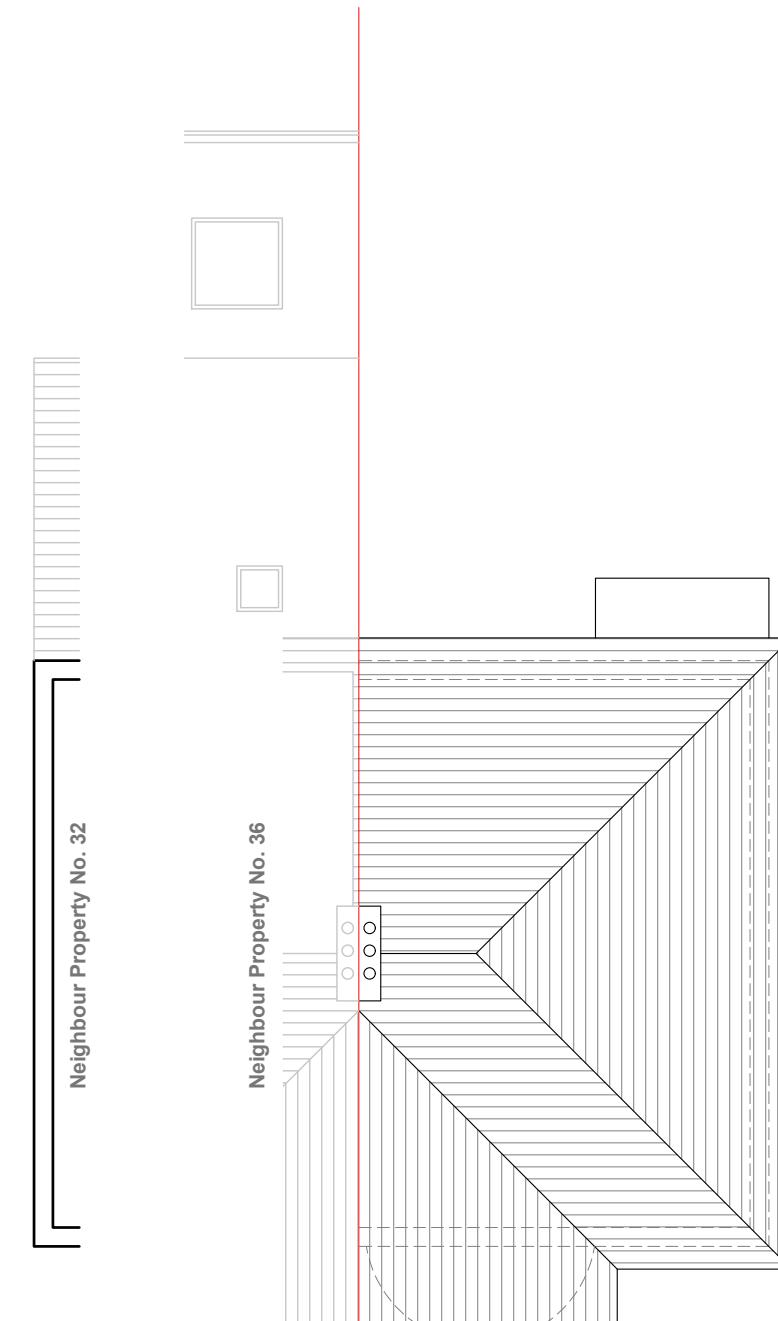

Existing Roof Plan

Scale 1:100

Neighbour Property No. 32



Notes
All plans, sections & elevations are based on measured readings and scaled dimension.
Any discrepancies be reported immediately.
To be read in conjunction with Structural Engineers' drawings and Mechanical and Electrical drawings.
All Materials To Match Existing

Revisions

Drawing name
Existing - Floor Plans

Project
34 Oxford Ave, Harlington, Hayes UB3 5HY


Scale
1:100 @ A3

Status
Planning

Drawing no
34 HH 01

Rev

UPC GROUP
Architecture & Planning
info@upcgrp.com

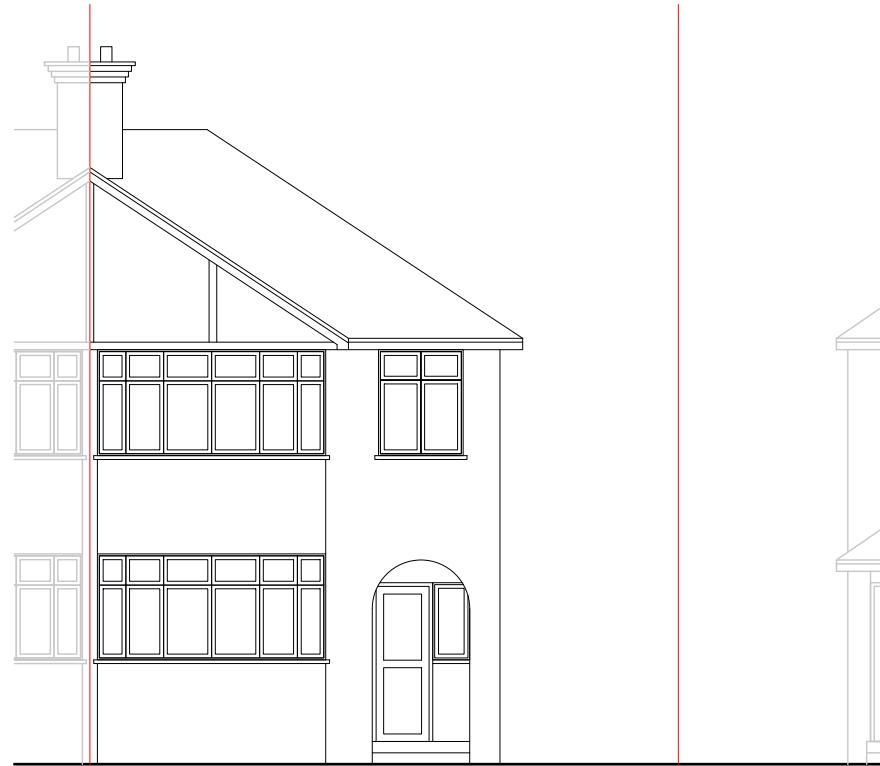

Existing Front Elevation

Scale 1:100



Existing Side Elevation

Scale 1:100



Existing Rear Elevation

Scale 1:100




Existing Side Elevation

Scale 1:100


1:100
0 1 2 5 10 Meter

Notes All plans, sections & elevations are based on measured readings and scaled dimension. Any discrepancies be reported immediately. To be read in conjunction with Structural Engineers' drawings and Mechanical and Electrical drawings All Materials To Match Existing	Revisions	Drawing name Existing - Elevations		Drawing no 34 HH 02	Rev
		Project 34 Oxford Ave, Harlington, Hayes UB3 5HY	Scale 1:100 @ A3	Status Planning	
				UPC GROUP Architecture & Planning info@upcgrp.com	

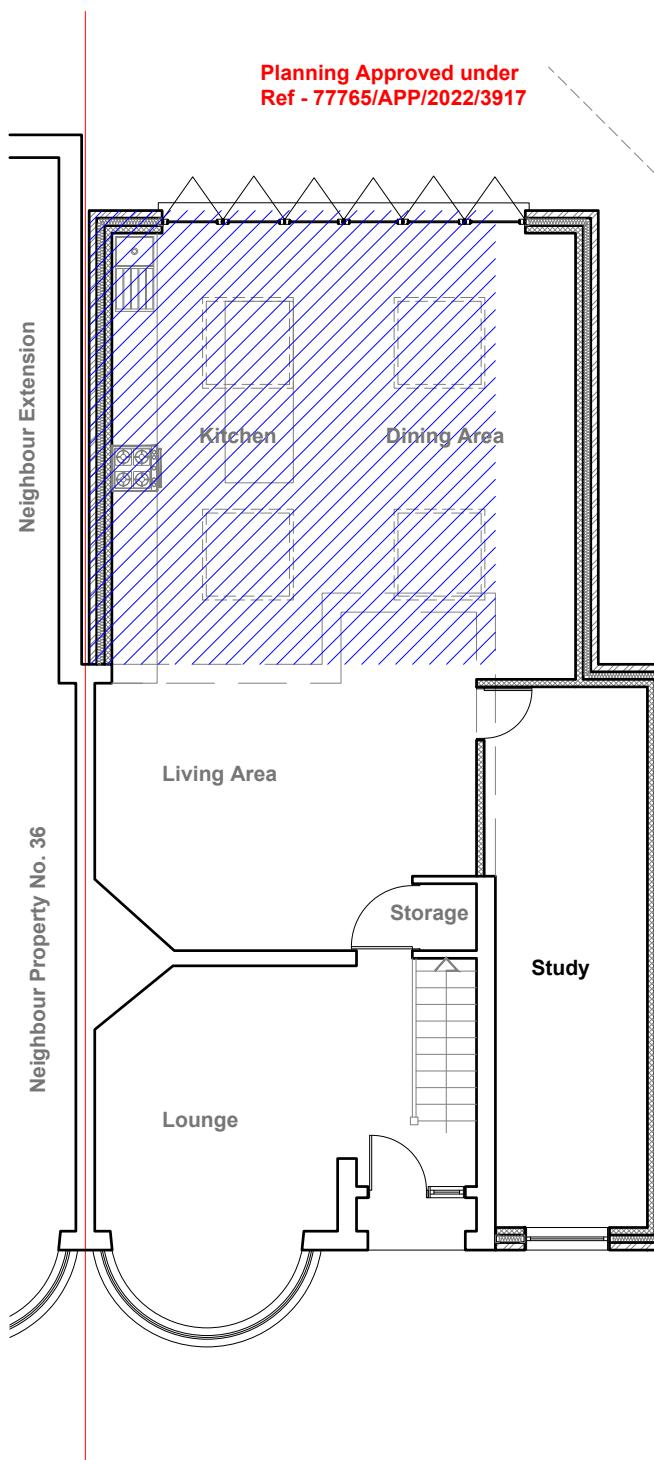

Proposed Ground Floor Plan

Scale 1:100

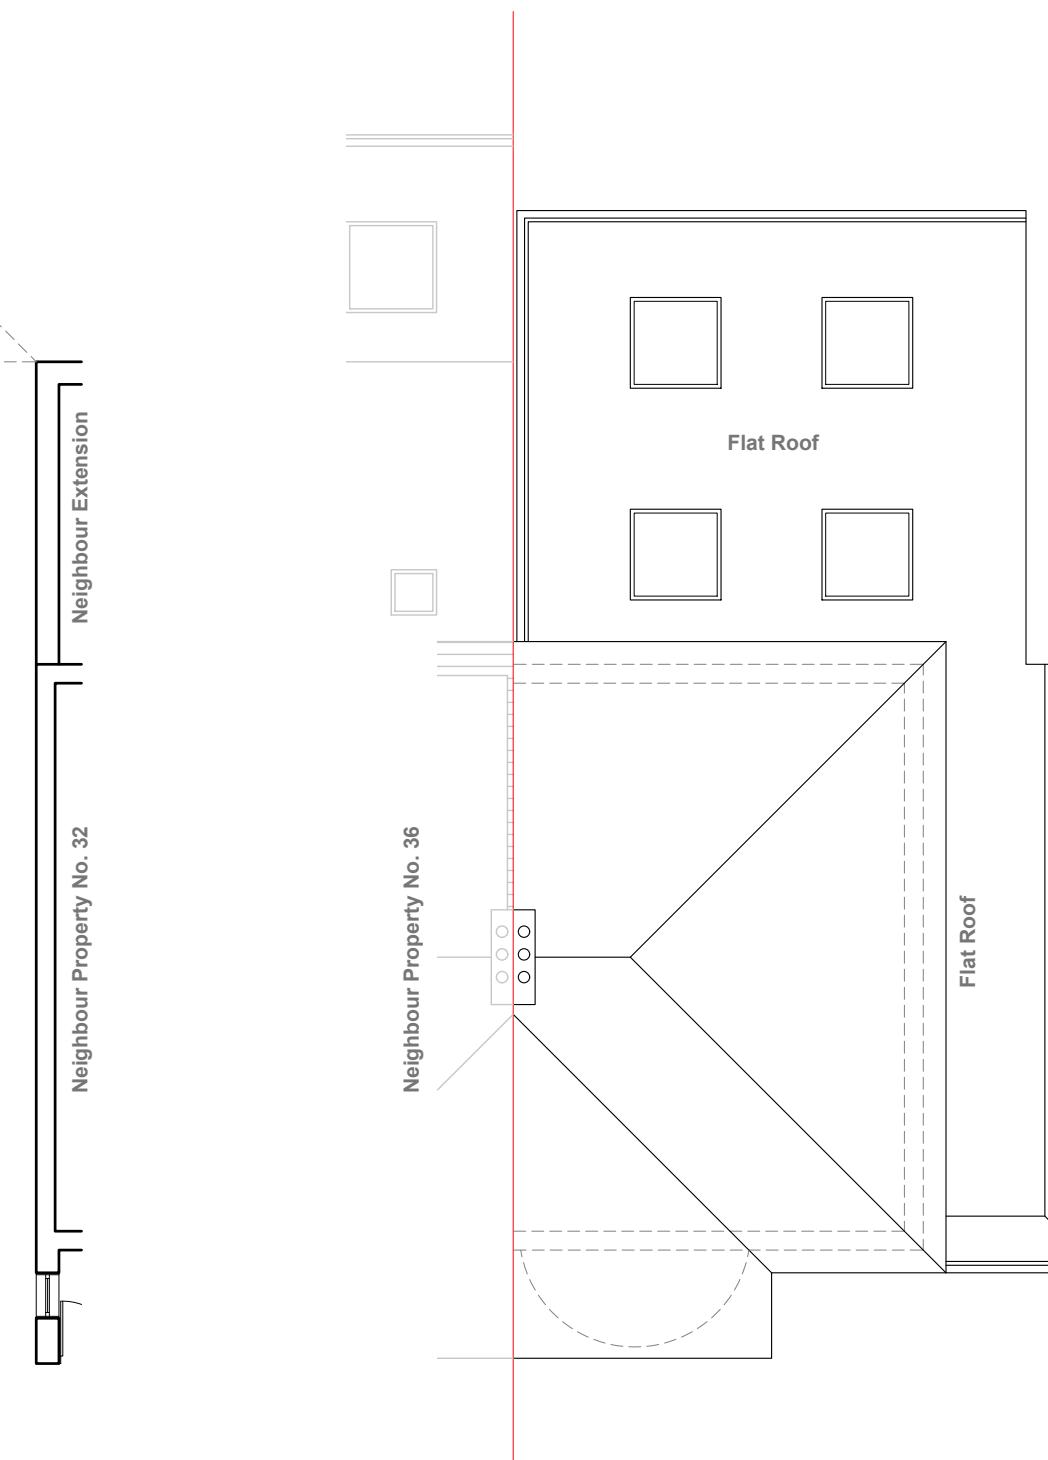

Proposed Roof Plan


Scale 1:100

Notes	Revisions	Drawing name	Drawing no
<p>All plans, sections & elevations are based on measured readings and scaled dimension.</p> <p>Any discrepancies be reported immediately.</p> <p>To be read in conjunction with Structural Engineers' drawings and Mechanical and Electrical drawings</p> <p>All Materials To Match Existing</p>		<p>Proposed - Floor Plans</p> <p>Project 34 Oxford Ave, Harlington, Hayes UB3 5HY</p>	<p>34 HH 03</p>
		<p>Scale 1:100 @ A3</p>	<p>Status Planning</p>
			<p>UPC GROUP Architecture & Planning info@upcgrp.com</p>




Proposed Front Elevation

Scale 1:100

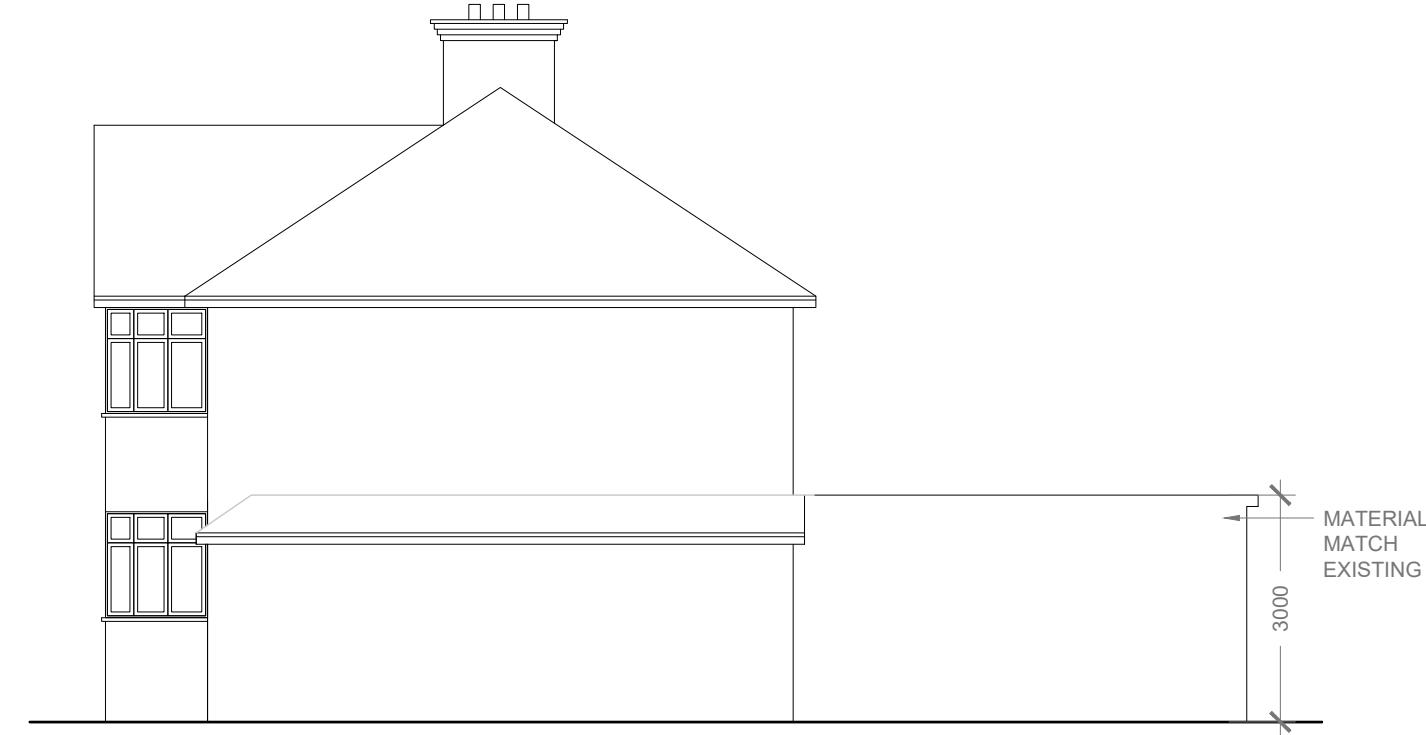


Proposed Side Elevation

Scale 1:100

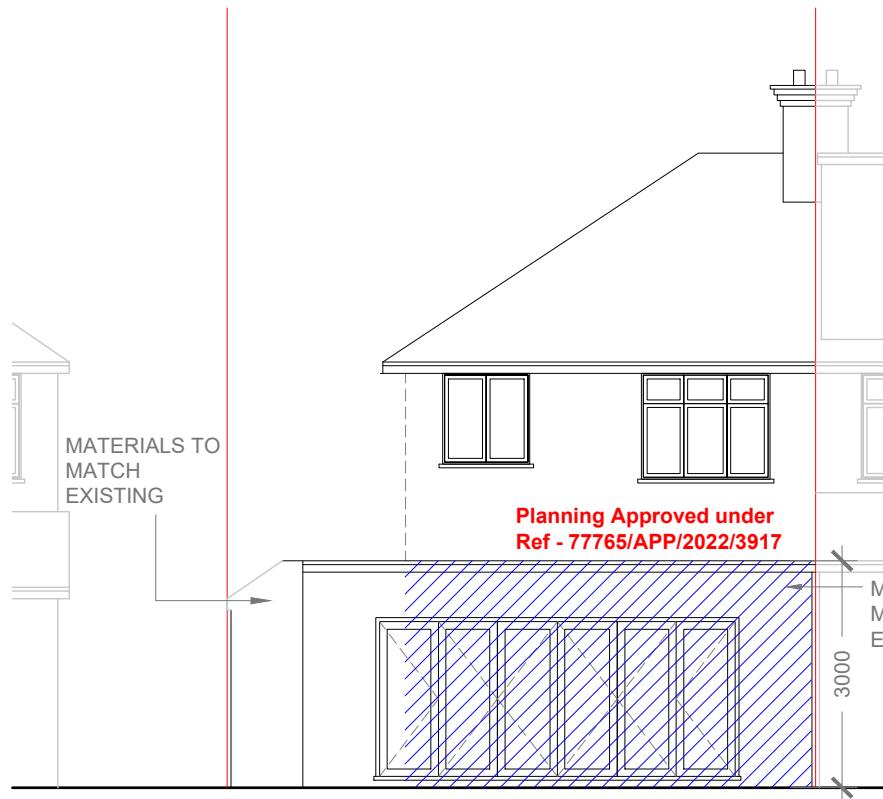

Proposed Rear Elevation

Scale 1:100

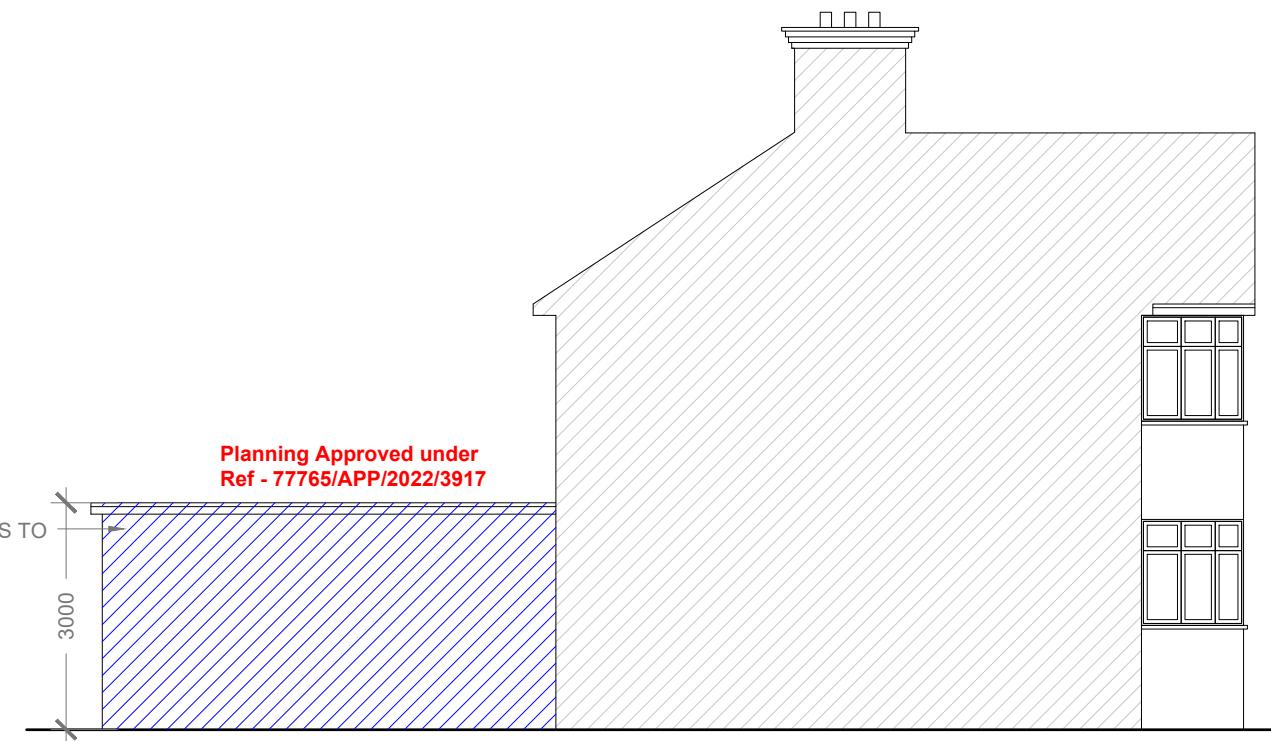

Proposed Side Elevation

Scale 1:100



<p>Notes</p> <p>All plans, sections & elevations are based on measured readings and scaled dimension.</p> <p>Any discrepancies be reported immediately.</p> <p>To be read in conjunction with Structural Engineers' drawings and Mechanical and Electrical drawings</p> <p>All Materials To Match Existing</p>	<p>Revisions</p>	<p>Drawing name Proposed - Elevations</p>	<p>Drawing no 34 HH 04</p>
		<p>Project 34 Oxford Ave, Harlington, Hayes UB3 5HY</p>	
		<p>Scale 1:100 @ A3</p>	<p>Status Planning</p>