

Note : Matching
No.36

Proposed Ground Floor Plan

Scale 1:50

All work to comply with
current building regulations
and codes of practice

Do not scale from drawings
all dimensions to be checked
on site before the start of
any work

Proposed External Finish Materials to
Match Existing External Finish
Materials

1:50
0 1 2 5 Meter

Notes
All plans, sections & elevations are based on measured readings
and scaled dimension.
Any discrepancies be reported immediately.
To be read in conjunction with Structural Engineers' drawings
and Mechanical and Electrical drawings
All Materials To Match Existing

Revisions

Drawing name
Proposed - Outbuilding Plan

Drawing no
34 OB 01

Rev


Project
34 Oxford Ave, Harlington, Hayes UB3 5HY

Scale
1:50 @ A3

Status
Planning

UPC GROUP
Architecture & Planning
i n f o @ u p c g r p . c o m

Note : Matching
No.36

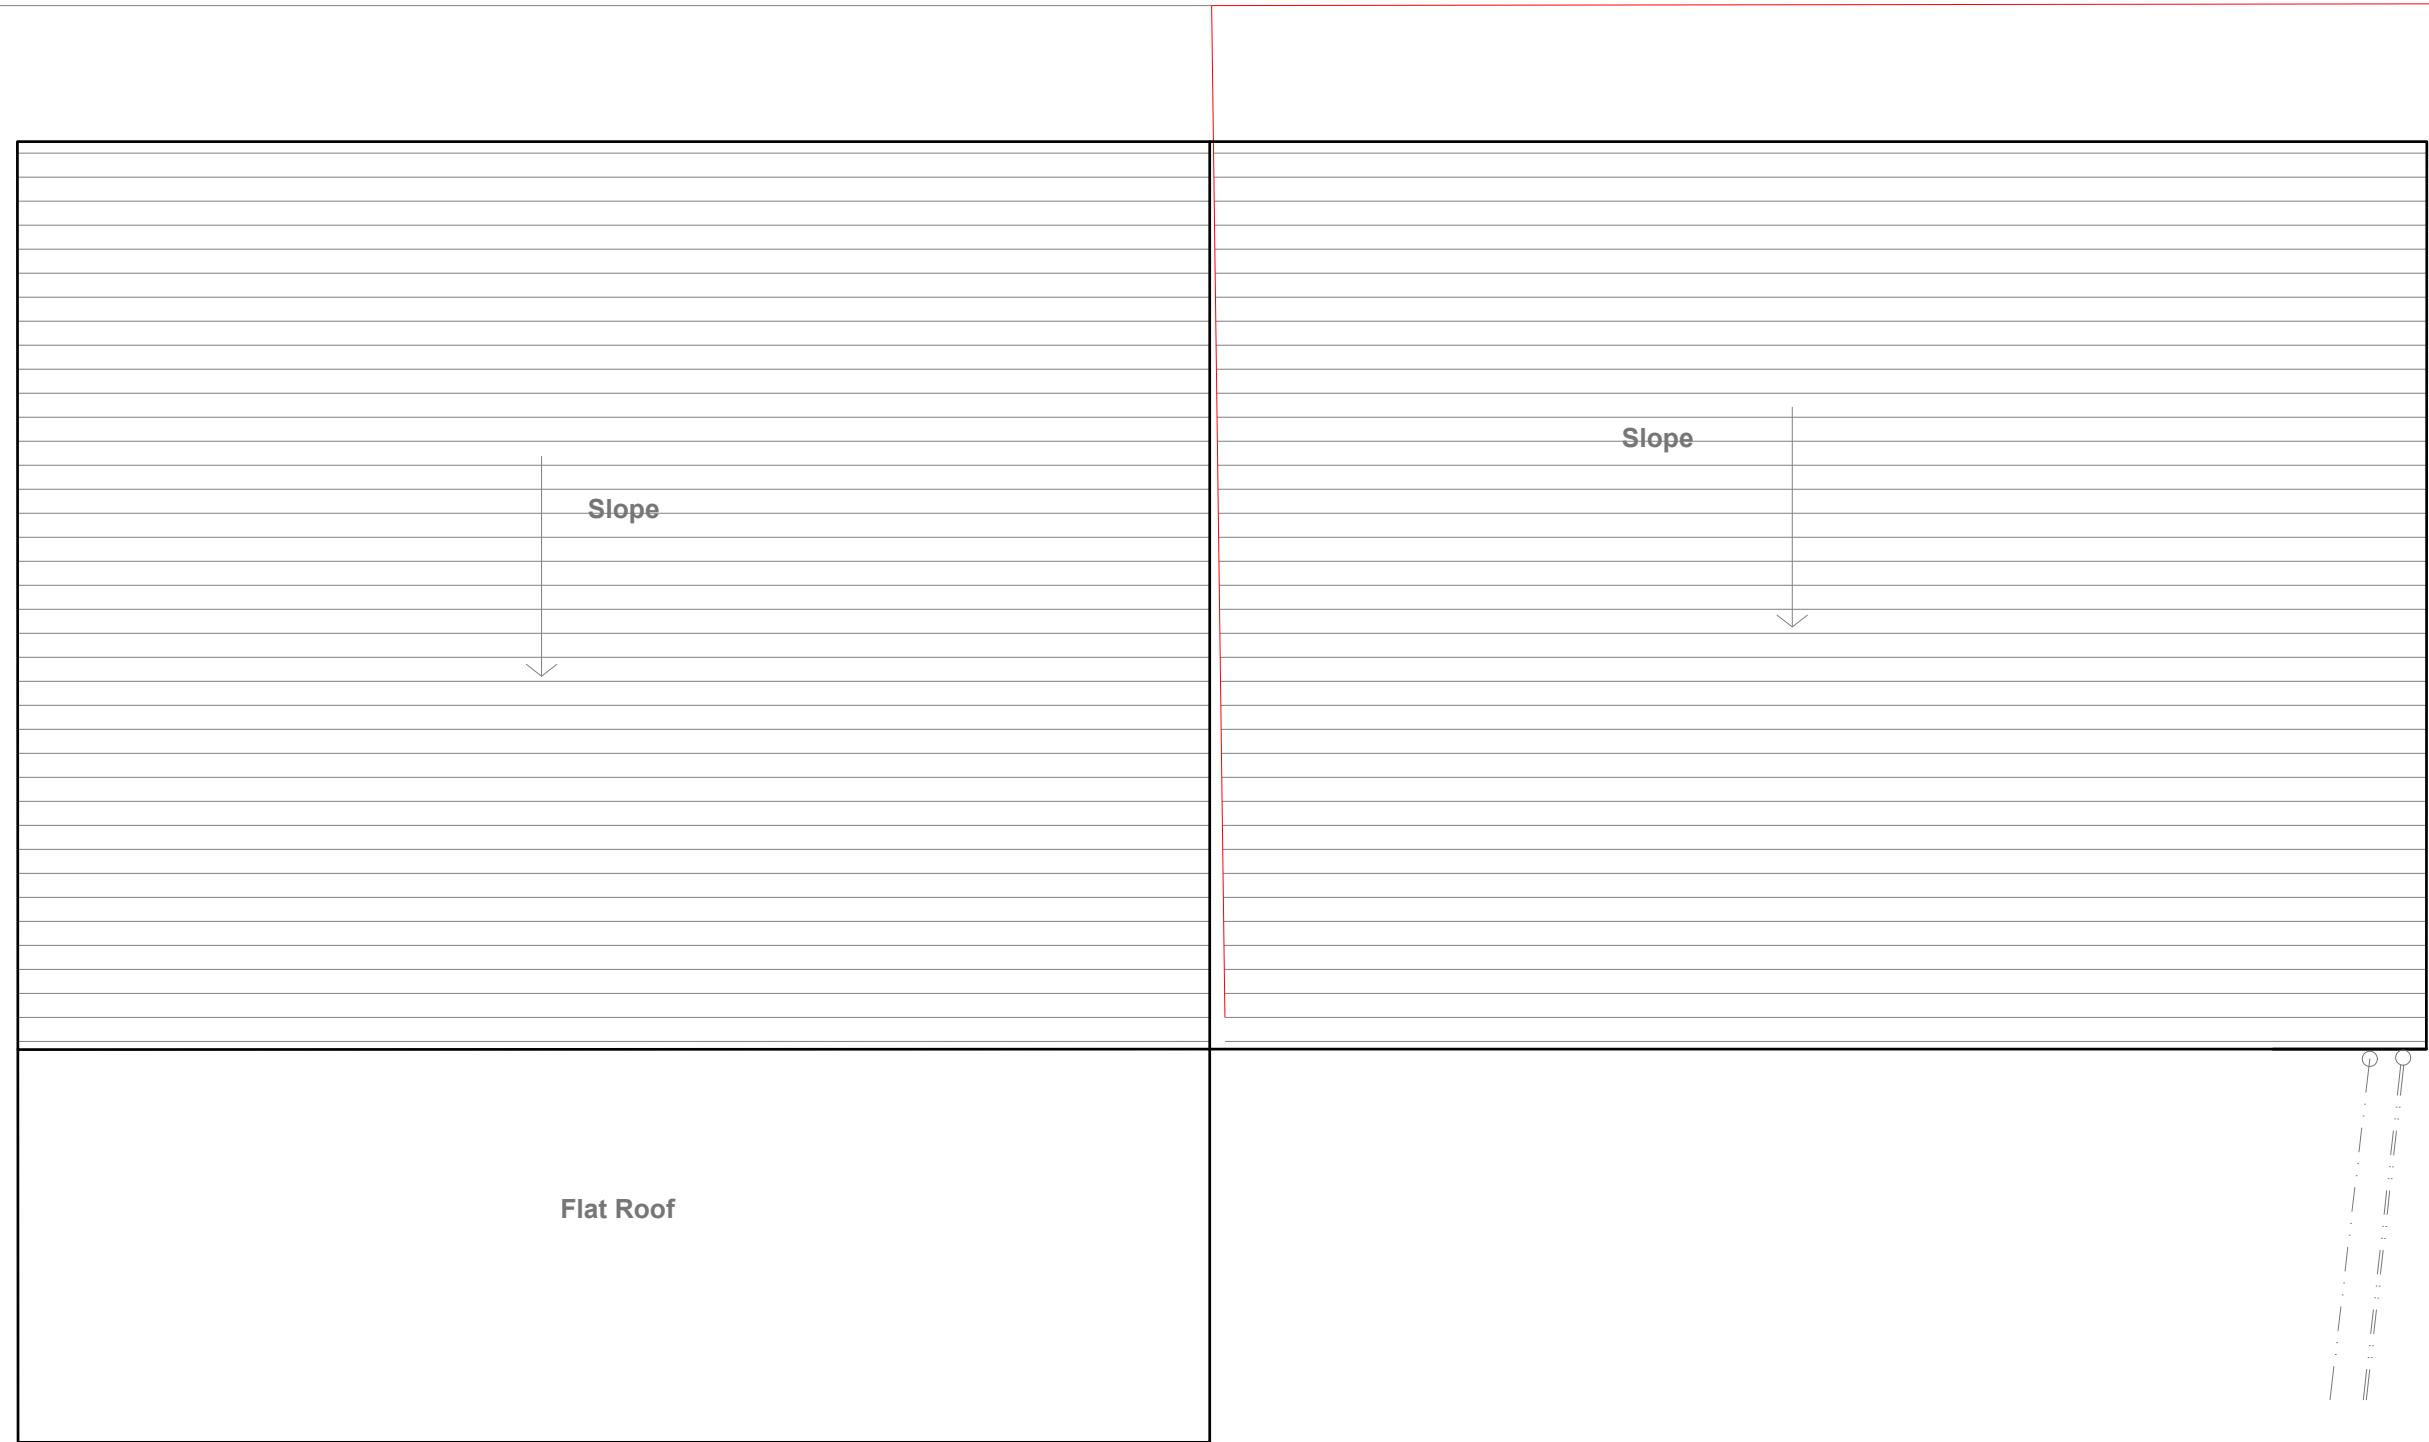

Proposed Roof Plan

Scale 1:50

All work to comply with
current building regulations
and codes of practice

Do not scale from drawings
all dimensions to be checked
on site before the start of
any work

Proposed External Finish Materials to
Match Existing External Finish
Materials

1:50
0 1 2 5 Meter

Notes
All plans, sections & elevations are based on measured readings
and scaled dimension.
Any discrepancies be reported immediately.
To be read in conjunction with Structural Engineers' drawings
and Mechanical and Electrical drawings
All Materials To Match Existing

Revisions

Drawing name
Proposed - Outbuilding Plan

Project
34 Oxford Ave, Harlington, Hayes UB3 5HY




Drawing no
34 OB 02

Rev

Scale
1:50 @ A3

Status
Planning

UPC GROUP
Architecture & Planning
i n f o @ u p c g r p . c o m

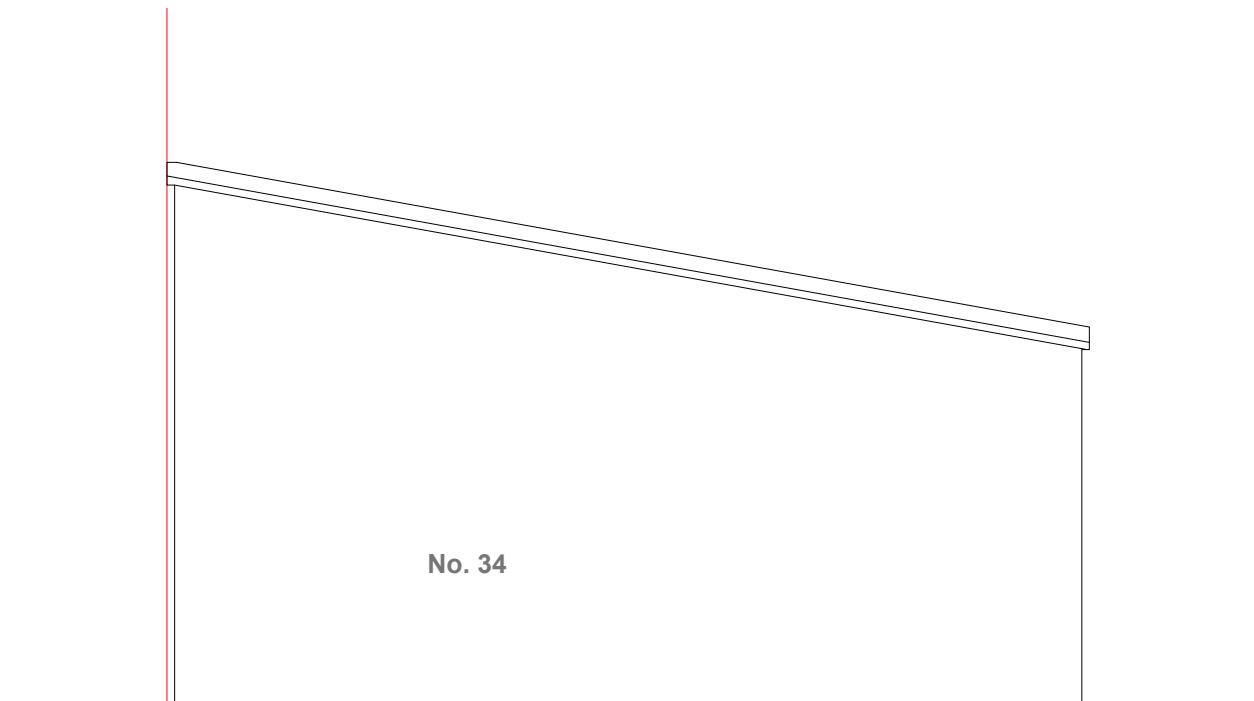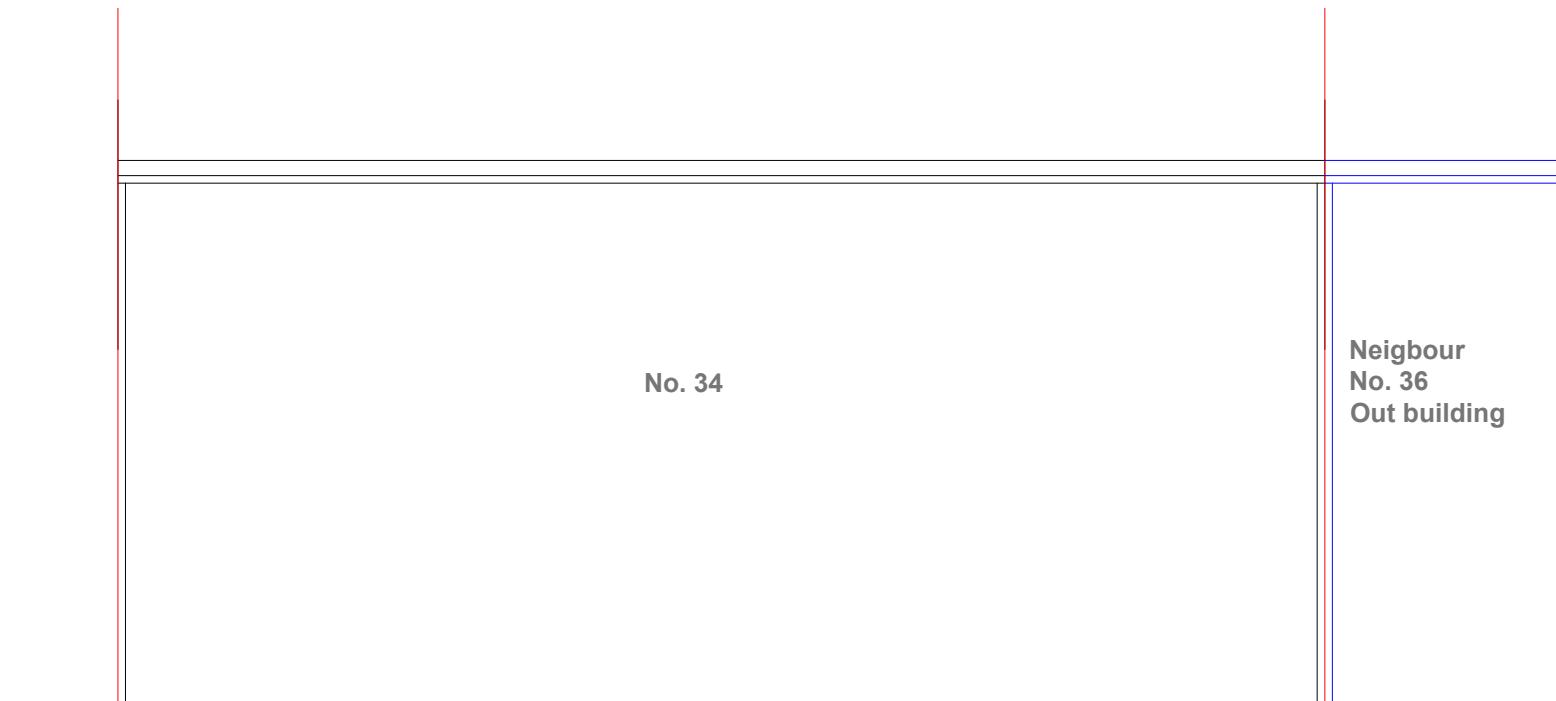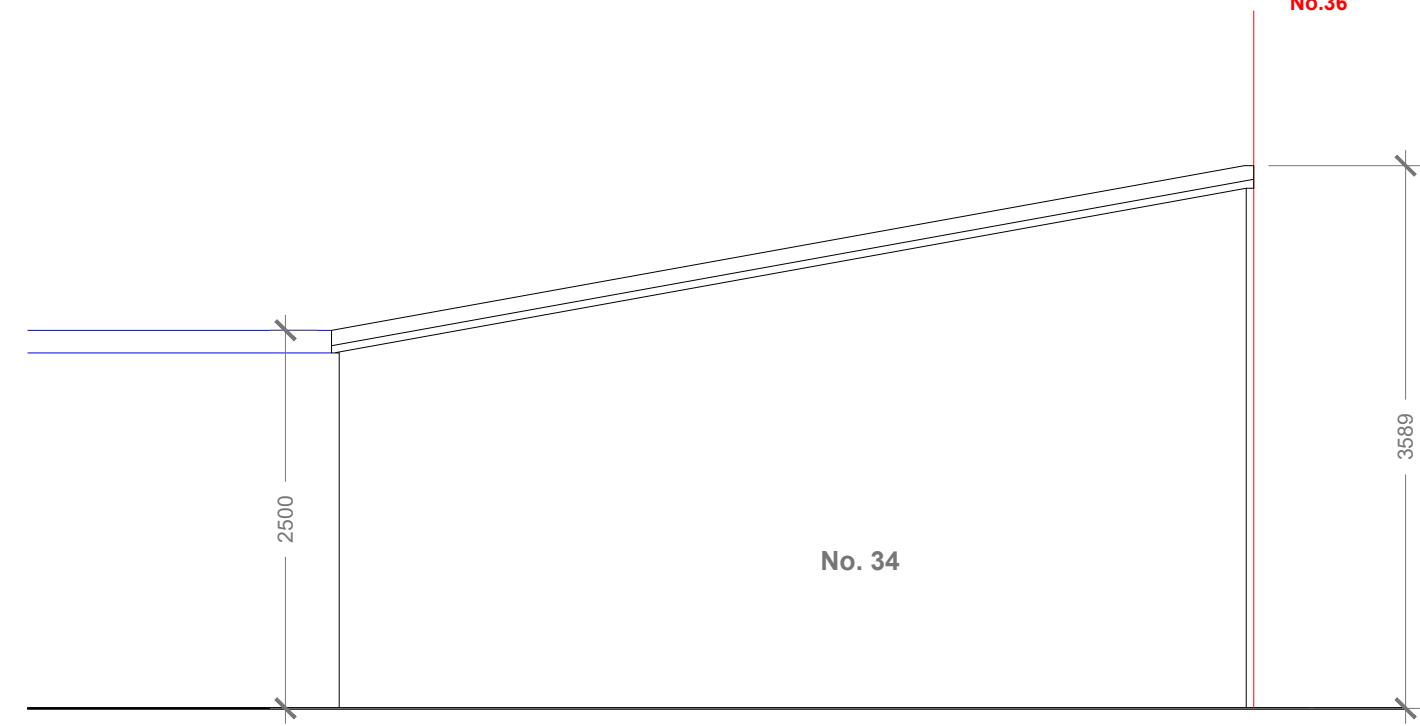

Proposed Rear Elevation
Scale 1:50

Proposed Side Elevation
Scale 1:50

1:50
0 1 2 5 Meter

Notes	Revisions	Drawing name	Drawing no
		Proposed - Outbuilding Elevations	34 OB 03
All plans, sections & elevations are based on measured readings and scaled dimension.		Project	
Any discrepancies be reported immediately.		34 Oxford Ave, Harlington, Hayes UB3 5HY	
To be read in conjunction with Structural Engineers' drawings and Mechanical and Electrical drawings		Scale	1:50 @ A3
All Materials To Match Existing		Status	Planning