


### Existing Ground Floor Plan

Scale 1:100

1:100

0 1 2 5 10 Meter

Notes	Revisions	Drawing name	Drawing no
<p>All plans, sections &amp; elevations are based on measured readings and scaled dimension.</p> <p>Any discrepancies be reported immediately.</p> <p>To be read in conjunction with Structural Engineers' drawings and Mechanical and Electrical drawings</p> <p>All Materials To Match Existing</p>		Existing - Ground Floor Plan	34 HH 01
		Project 34 Oxford Ave, Harlington, Hayes UB3 5HY	
	Scale 1:100 @ A3	Status Planning	 <b>UPC GROUP</b> Architecture & Planning <i>info@upcgrp.com</i>

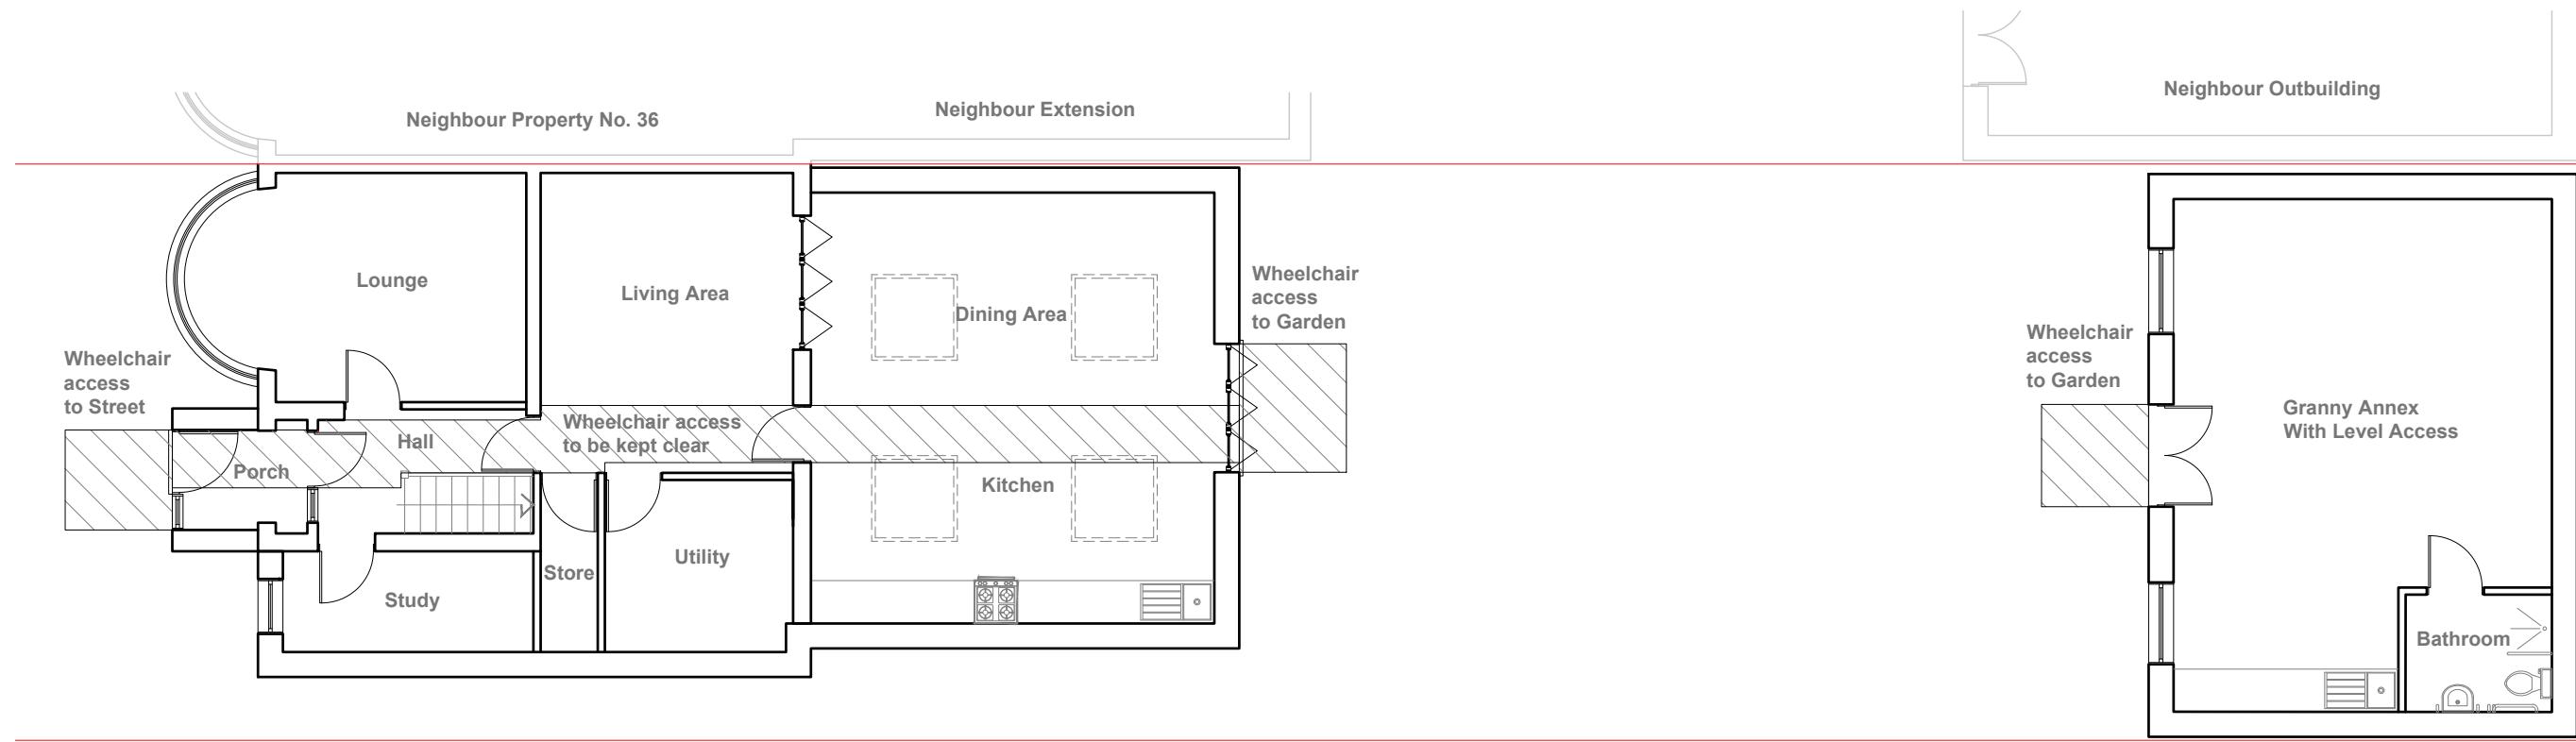

### Proposed Ground Floor Plan


Scale 1:100

1:100

0 1 2 5 10 Meter

Notes	Revisions	Drawing name	Drawing no
		Proposed - Ground Floor Plan	34 HH 02
		Project	Rev
		34 Oxford Ave, Harlington, Hayes UB3 5HY	
		Scale	
		1:100 @ A3	Status
			Planning
 <b>UPC GROUP</b> Architecture & Planning <i>info@upcgrp.com</i>			

Neighbour Outbuilding No. 36

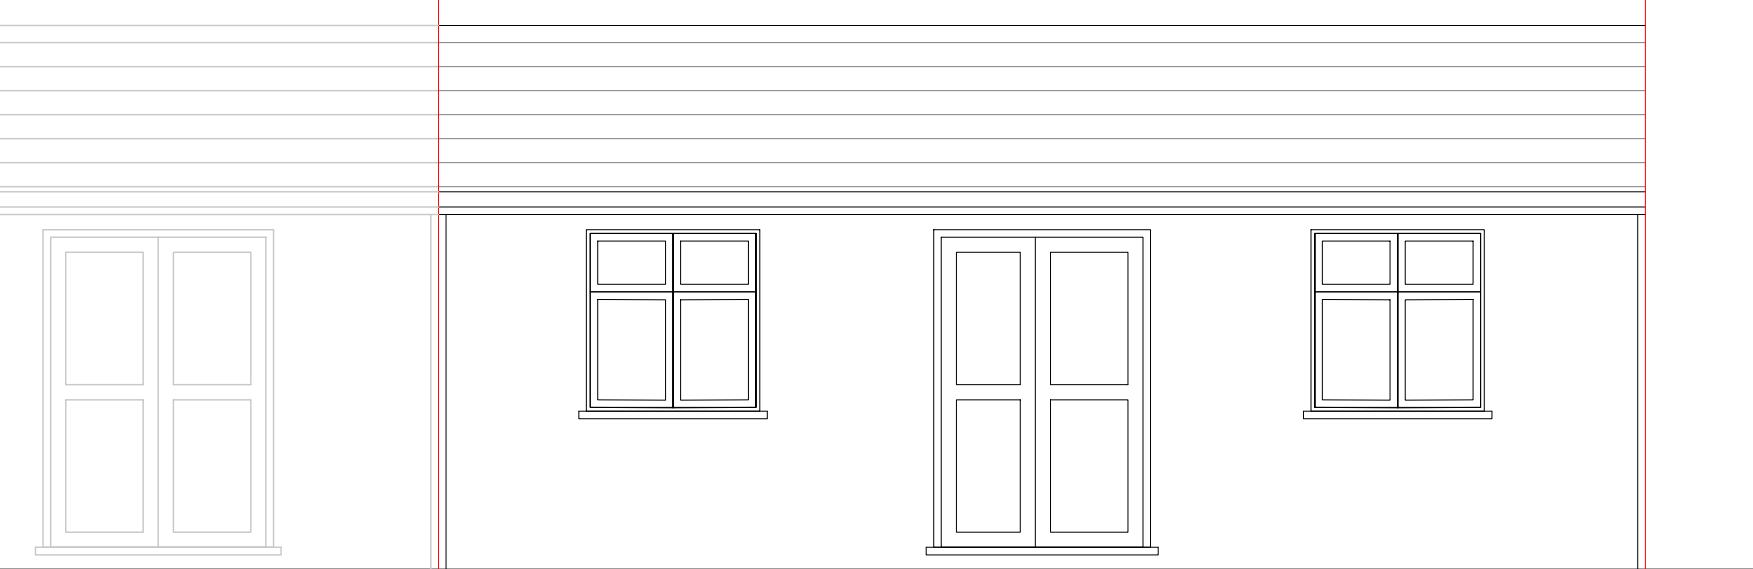

**Proposed Front Elevation (No Change)**

Scale 1:50


**Proposed Side Elevation (No Change)**

Scale 1:50



**Proposed Rear Elevation (No Change)**

Scale 1:50

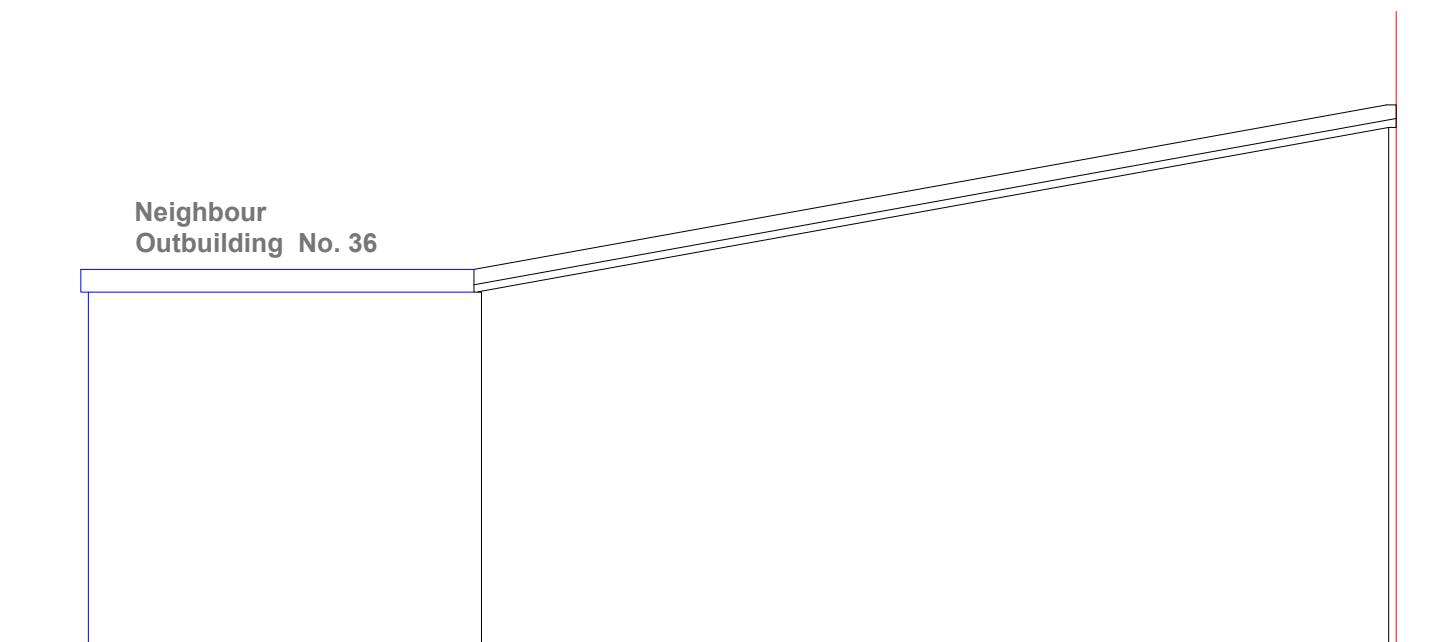

**Proposed Side Elevation (No Change)**

Scale 1:50



Notes All plans, sections & elevations are based on measured readings and scaled dimension.  Any discrepancies be reported immediately.  To be read in conjunction with Structural Engineers' drawings and Mechanical and Electrical drawings  All Materials To Match Existing	Revisions	Drawing name Proposed - Outbuilding Elevations		Drawing no 34 HH 03	Rev
		Project 34 Oxford Ave, Harlington, Hayes UB3 5HY	Scale 1:50 @ A3	Status Planning	