


Existing Ground Floor Plan

Scale 1:100



<p>Notes</p> <p>All plans, sections & elevations are based on measured readings and scaled dimension.</p> <p>Any discrepancies be reported immediately.</p> <p>To be read in conjunction with Structural Engineers' drawings and Mechanical and Electrical drawings</p> <p>All Materials To Match Existing</p>	<p>Revisions</p>	<p>Drawing name</p> <p>Existing - Ground Floor Plan</p>	<p>Drawing no</p> <p>34 HH 01</p>	<p>Rev</p>
		<p>Project</p> <p>34 Oxford Ave, Harlington, Hayes UB3 5HY</p>	<p>Scale</p> <p>1:100 @ A3</p>	

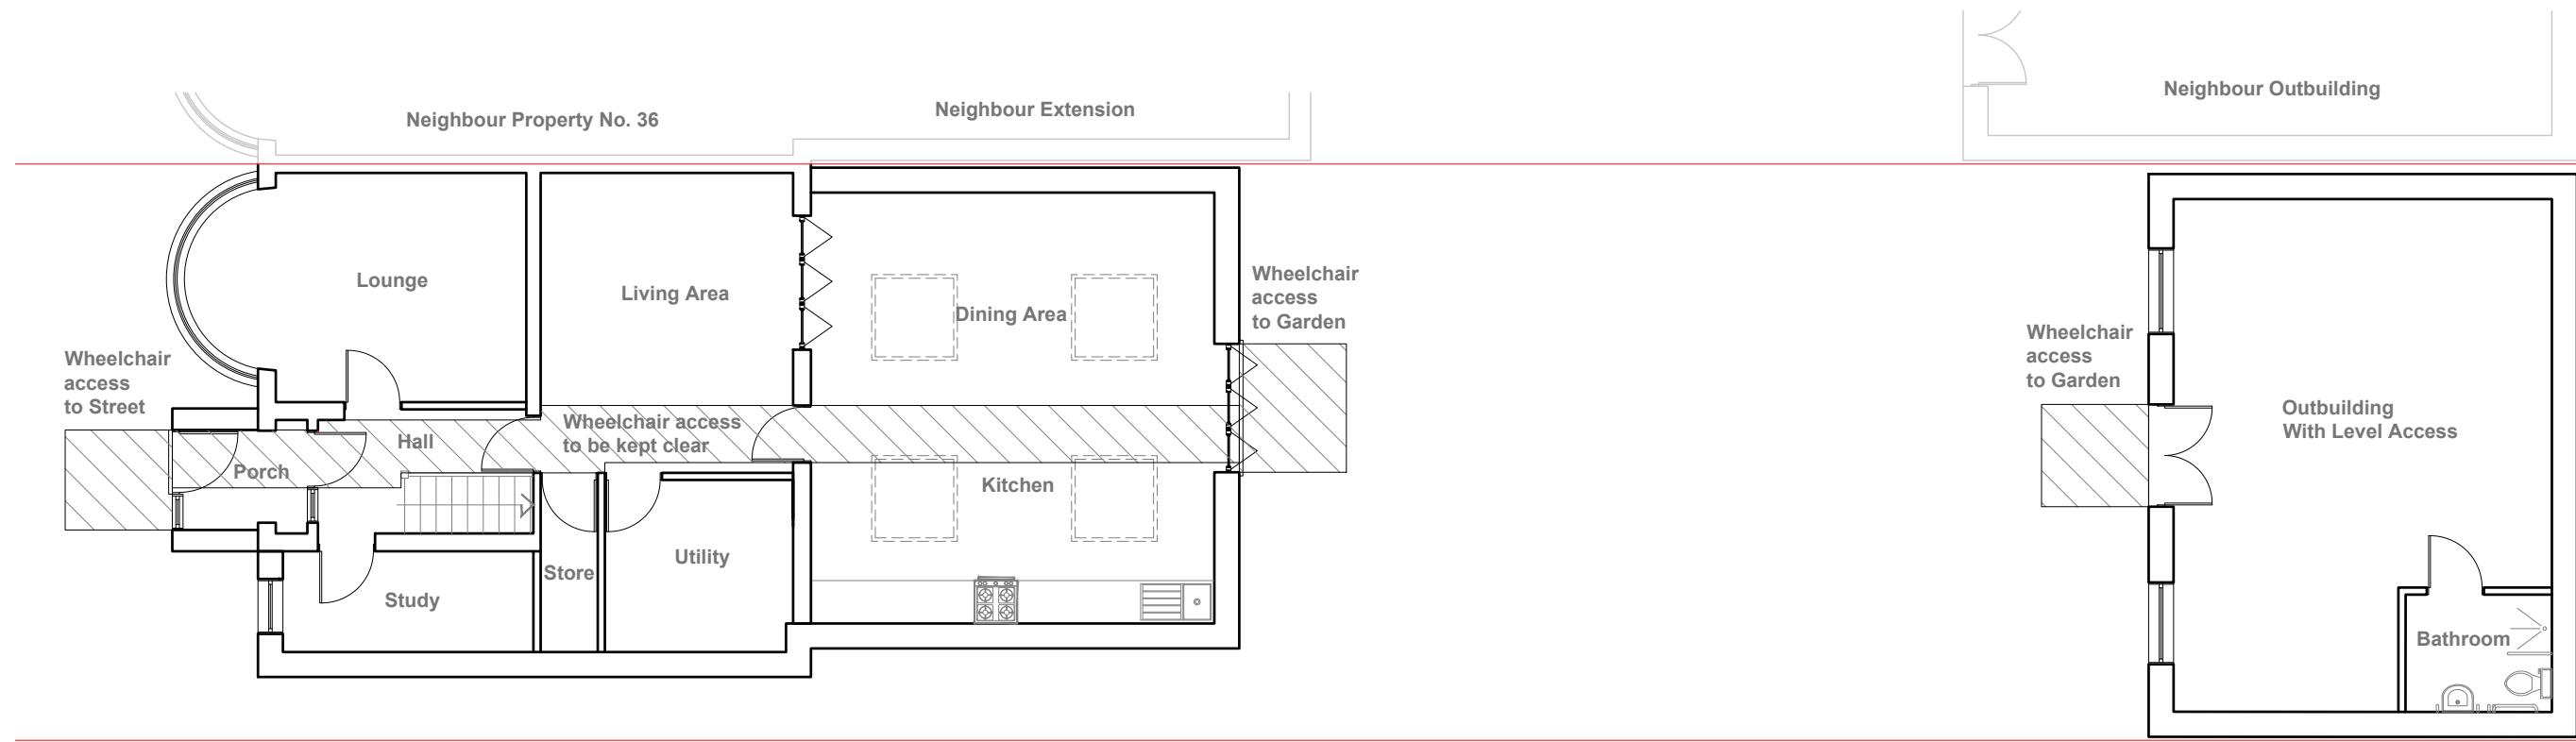

Proposed Ground Floor Plan


Scale 1:100

1:100

0 1 2 5 10 Meter

Notes	Revisions	Drawing name	Drawing no	Rev
		Proposed - Ground Floor Plan	34 HH 02	
All plans, sections & elevations are based on measured readings and scaled dimension.		Project	34 Oxford Ave, Harlington, Hayes UB3 5HY	
		Scale	I:100 @ A3	
To be read in conjunction with Structural Engineers' drawings and Mechanical and Electrical drawings		Status	Planning	
All Materials To Match Existing				

Neighbour Outbuilding No. 36

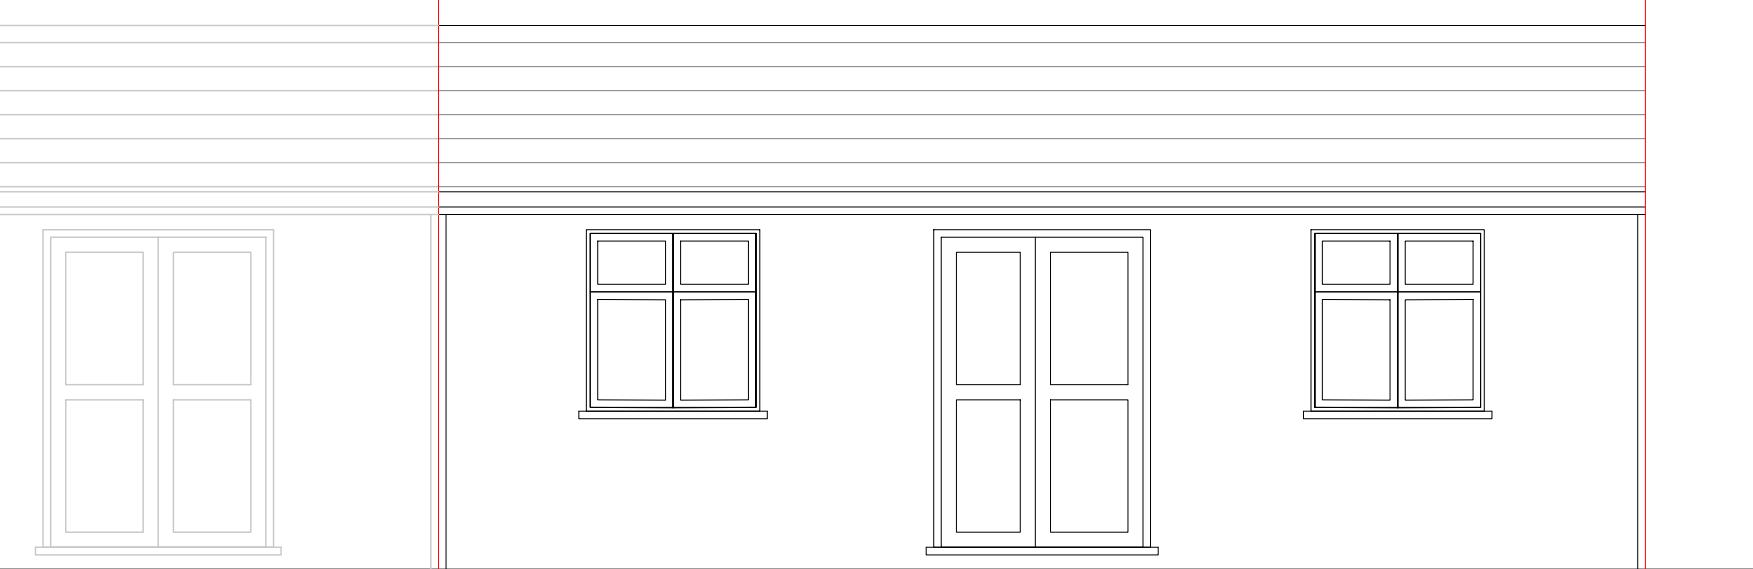

Proposed Front Elevation (No Change)

Scale 1:50


Proposed Side Elevation (No Change)

Scale 1:50



Proposed Rear Elevation (No Change)

Scale 1:50

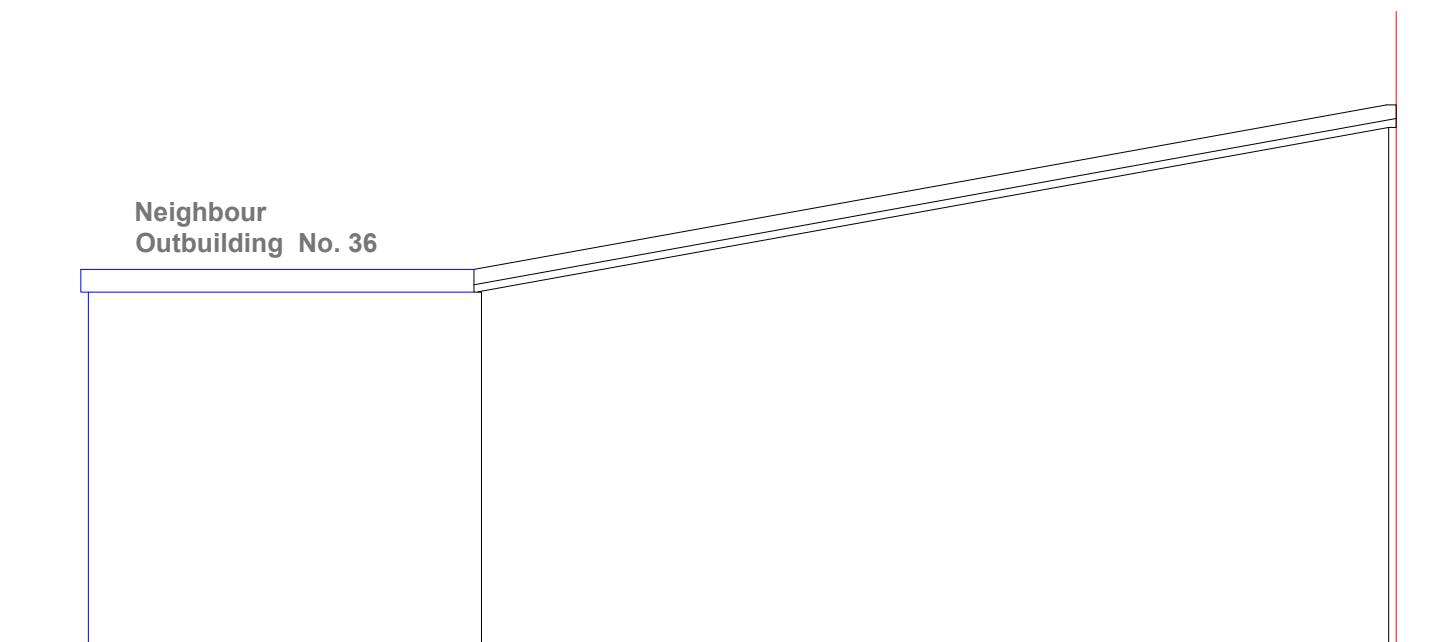

Proposed Side Elevation (No Change)

Scale 1:50



Notes All plans, sections & elevations are based on measured readings and scaled dimension. Any discrepancies be reported immediately. To be read in conjunction with Structural Engineers' drawings and Mechanical and Electrical drawings All Materials To Match Existing	Revisions	Drawing name Proposed - Outbuilding Elevations		Drawing no 34 HH 03	Rev
		Project 34 Oxford Ave, Harlington, Hayes UB3 5HY			
		Scale 1:50 @ A3	Status Planning		