




EXISTING BLOCK PLAN

Produced on 05 May 2023 from the Ordnance Survey National Geographic Database and incorporating surveyed revision available at this date.
 This map shows the area bounded by 512235 181803, 512377 181803, 512377 181945, 512235 181945, 512235 181803
 Crown copyright and database rights 2023 OS 100054135. Supplied by copia ltd trading as UKPlanningMaps.com a licensed Ordnance Survey partner (OS 100054135).
 Data licence expires 05 May 2024. Unique plan reference: v2c//946092/1276131

LOCATION PLAN

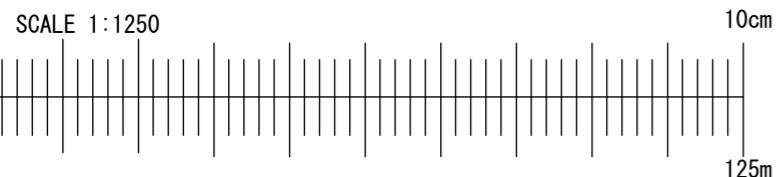

PROPOSED BLOCK PLAN

Application for Householder Planning Permission.
 Town and Country Planning Act 1990.
 This drawing is for planning application only.
 This drawing is © EnGage Reliance Ltd 2018-2025 Copyright.
 Plans, drawings and material submitted to the council are protected by the Copyright Acts (Section 47, 1988 Act).
 You may only use material which is downloaded or printed for consultation purposes.
 Further copies must not be made without prior permission of the copyright owner.




SCALE 1:500


10cm

50m


	<p>Stage: Planning</p>	<p>Descr.: Outbuilding to be used as a gym with storage</p>	<p>Job Number: 12MC</p>	<p>Drawing Number: 01</p>
		<p>Client: Wafic Fawaz</p>	<p>Scale: As indicated @ A3</p>	<p>Revision Suffix:</p>
	<p>Drawing Title: Location Plan and Block Plans</p>	<p>Site Address: 12 Marsworth Close, Hayes, UB4 9SZ</p>	<p>Date: 09/09/2025</p>	<p>Drawn By: MT</p>
				<p>Checked By: AA</p>

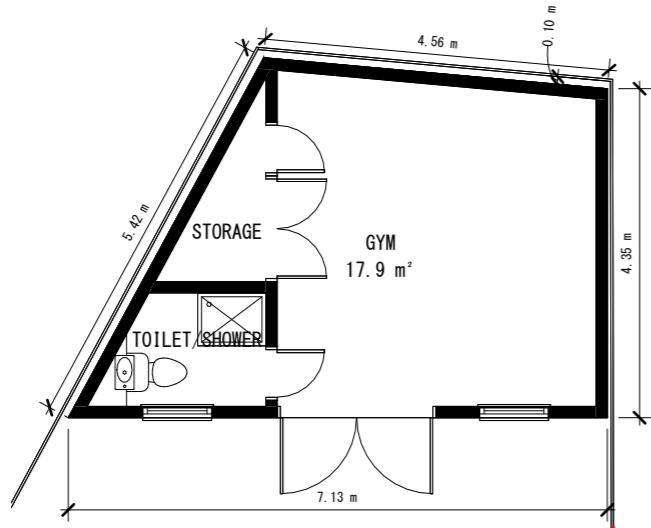


PROPOSED GROUND FLOOR PLAN

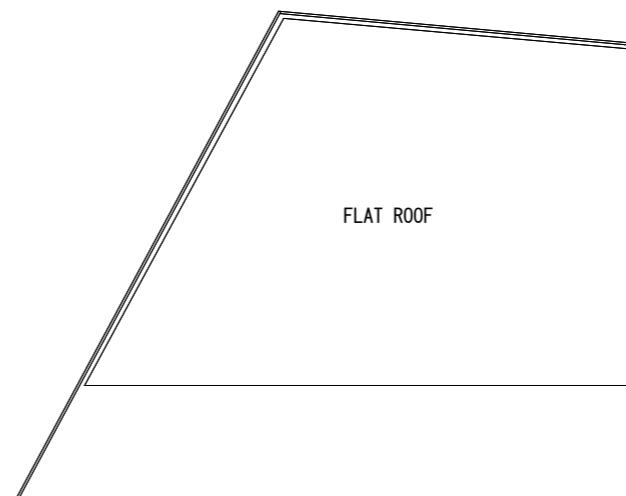


PROPOSED ROOF PLAN

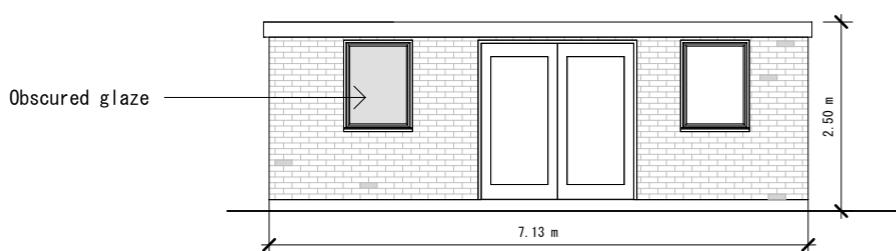


PROPOSED FRONT ELEVATION

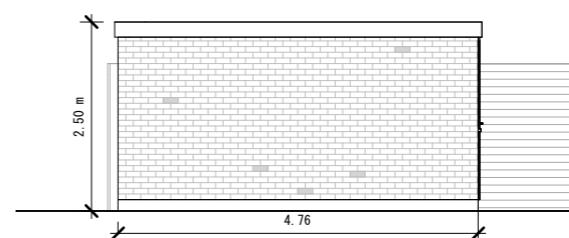

PROPOSED SOUTH-WESTERN ELEVATION

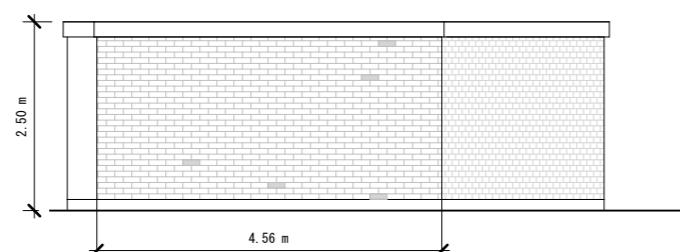

PROPOSED REAR ELEVATION

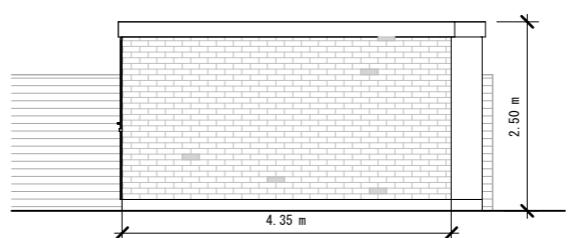

PROPOSED NORTH-EASTERN ELEVATION

Application for Householder Planning Permission.
Town and Country Planning Act 1990.



This drawing is for planning application only.

This drawing is © EnGage Reliance Ltd 2018-2025 Copyright.

Plans, drawings and material submitted to the council are protected by the Copyright Acts (Section 47, 1988 Act).

You may only use material which is downloaded or printed for consultation purposes.

Further copies must not be made without prior permission of the copyright owner.

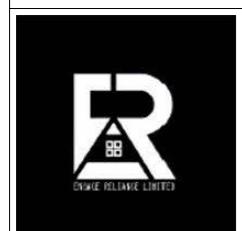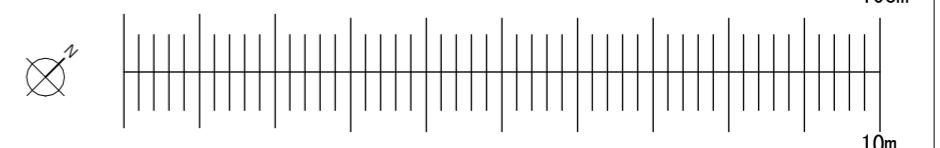

Stage: Planning

Descr.: Outbuilding to be used as a gym with storage

Job Number: 12MC

Drawing Number: 02

Client: Wafic Fawaz

Scale: 1 : 100


Revision Suffix:

Drawing Title: Proposed Outbuilding

Site Address: 12 Marsworth Close, Hayes, UB4 9SZ

Date: 09/09/2025

Drawn By: MT
Checked By: AA

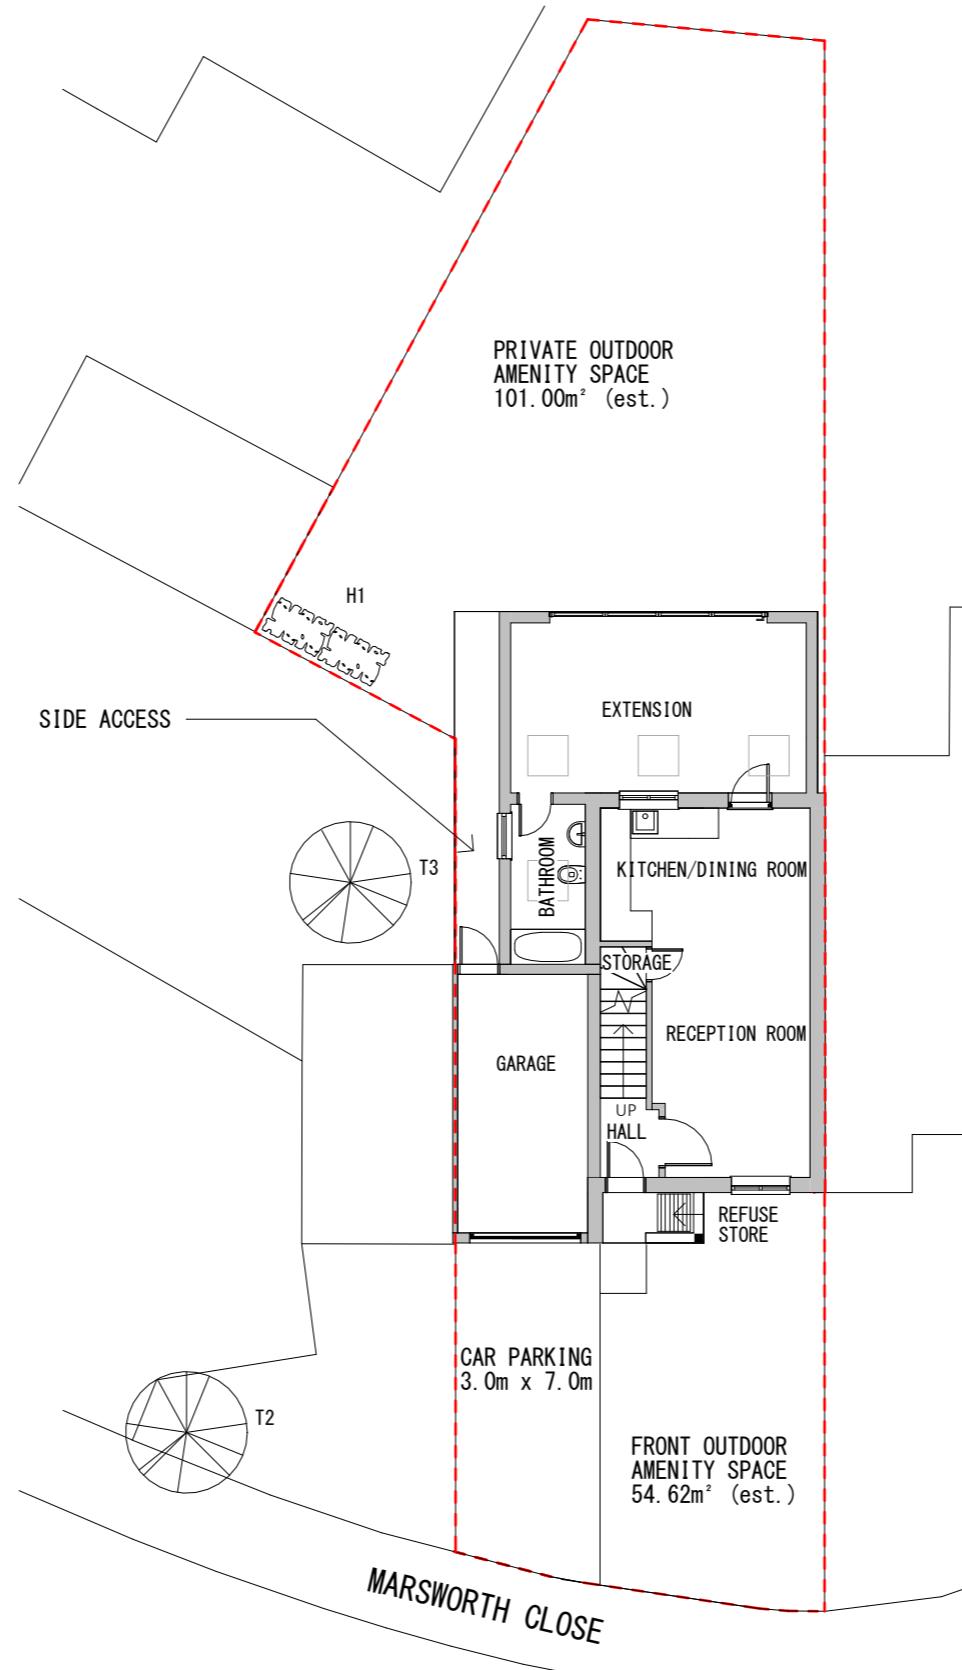


EXISTING SITE PLAN


SCALE 1:150

10cm

15m

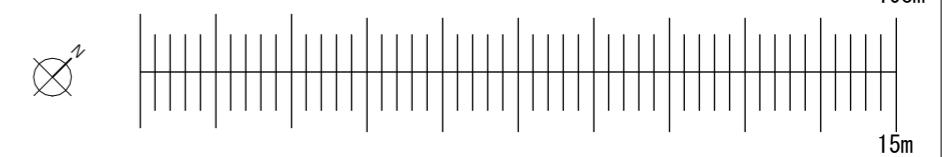

Application for Householder Planning Permission.
Town and Country Planning Act 1990.
This drawing is for planning application only.
This drawing is © EnGage Reliance Ltd 2018-2025 Copyright.
Plans, drawings and material submitted to the council are protected by the Copyright Acts (Section 47, 1988 Act).
You may only use material which is downloaded or printed for consultation purposes.
Further copies must not be made without prior permission of the copyright owner.

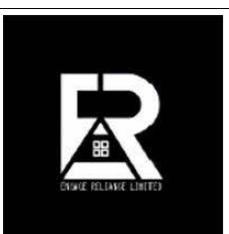

Stage: Planning

Descr.: Outbuilding to be used as a gym with storage

Job Number: 12MC

Drawing Number: 03

Client: Wafic Fawaz

Scale: 1 : 150


Revision Suffix:

Drawing Title: Existing Site Plan


Site Address: 12 Marsworth Close, Hayes, UB4 9SZ

Date: 09/09/2025


Drawn By: MT
Checked By: AA

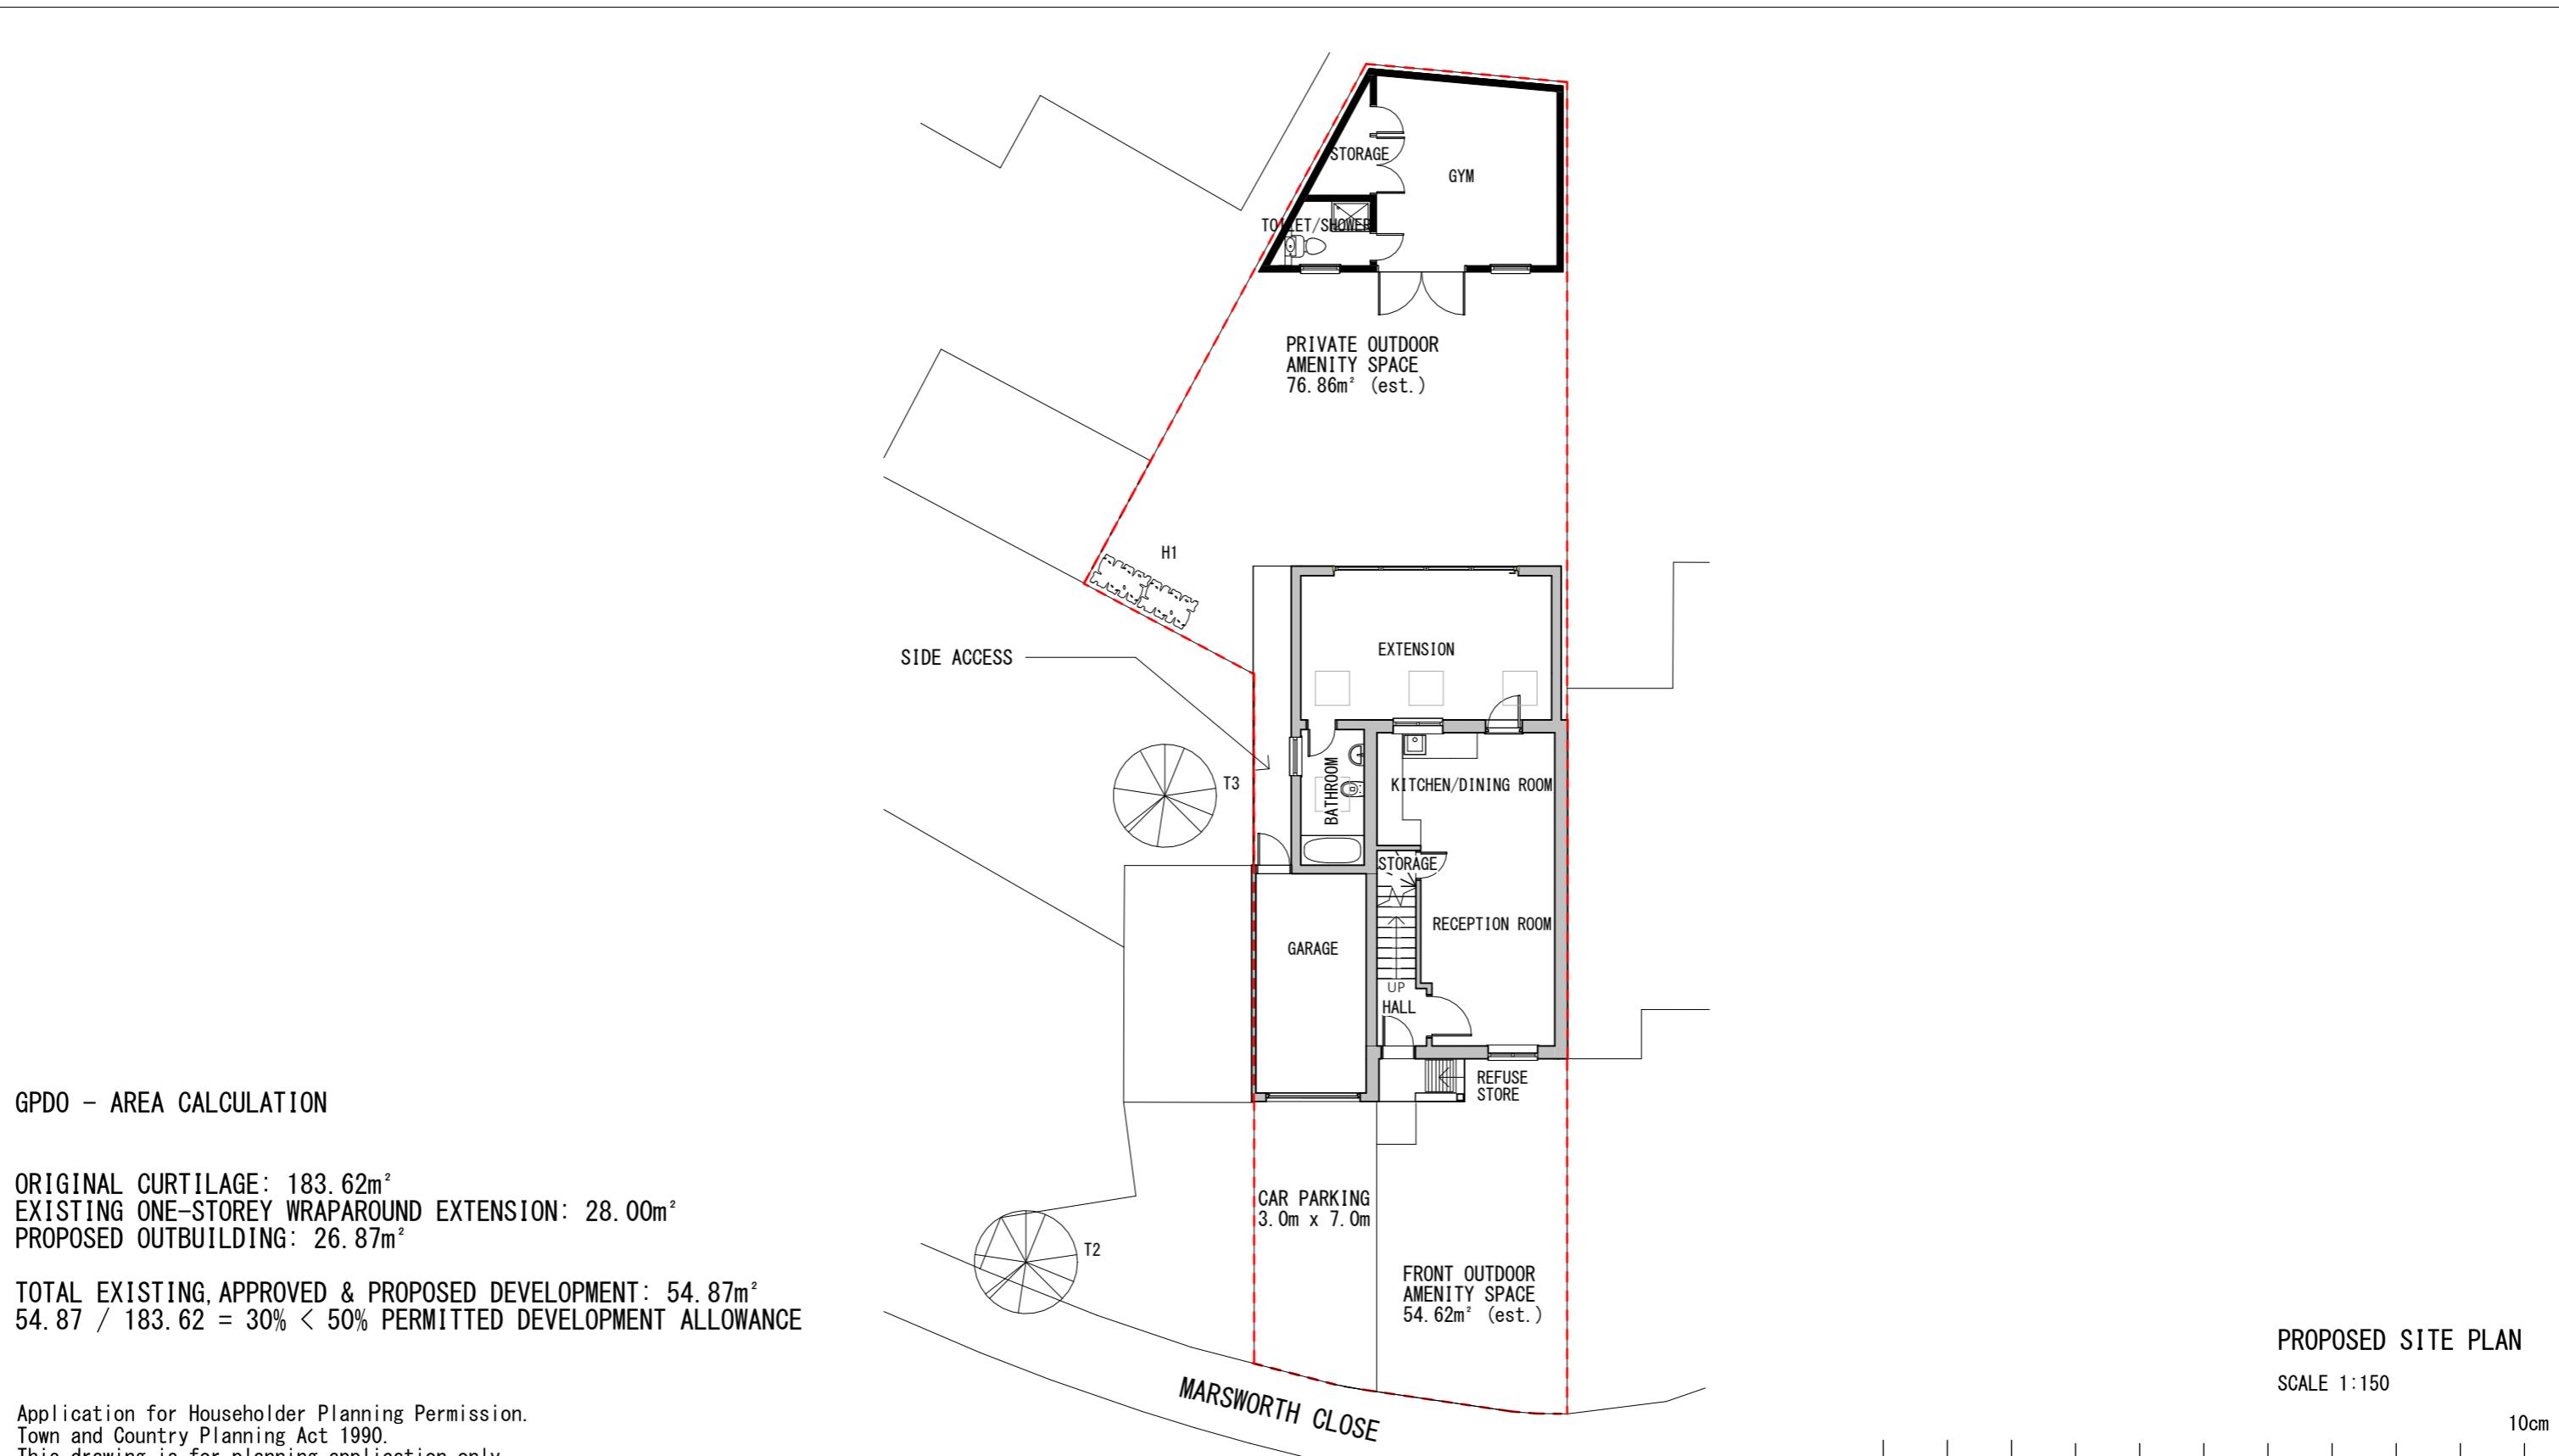


	Stage: Planning	Descr.: Outbuilding to be used as a gym with storage	Job Number: 12MC	Drawing Number: 04
	Client: Wafic Fawaz		Scale: 1 : 150	Revision Suffix:
	Drawing Title: Proposed Site Plan	Site Address: 12 Marsworth Close, Hayes, UB4 9SZ	Date: 09/09/2025	Drawn By: MT Checked By: AA

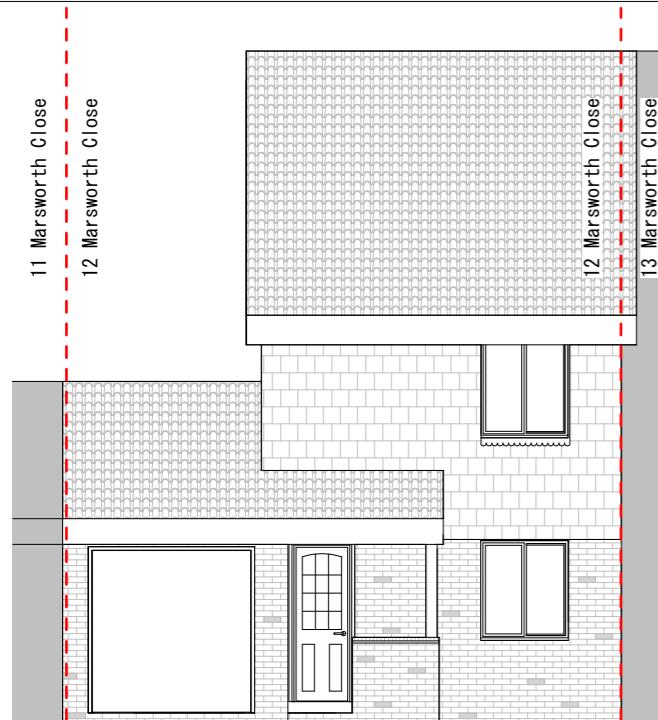


EXISTING FRONT ELEVATION

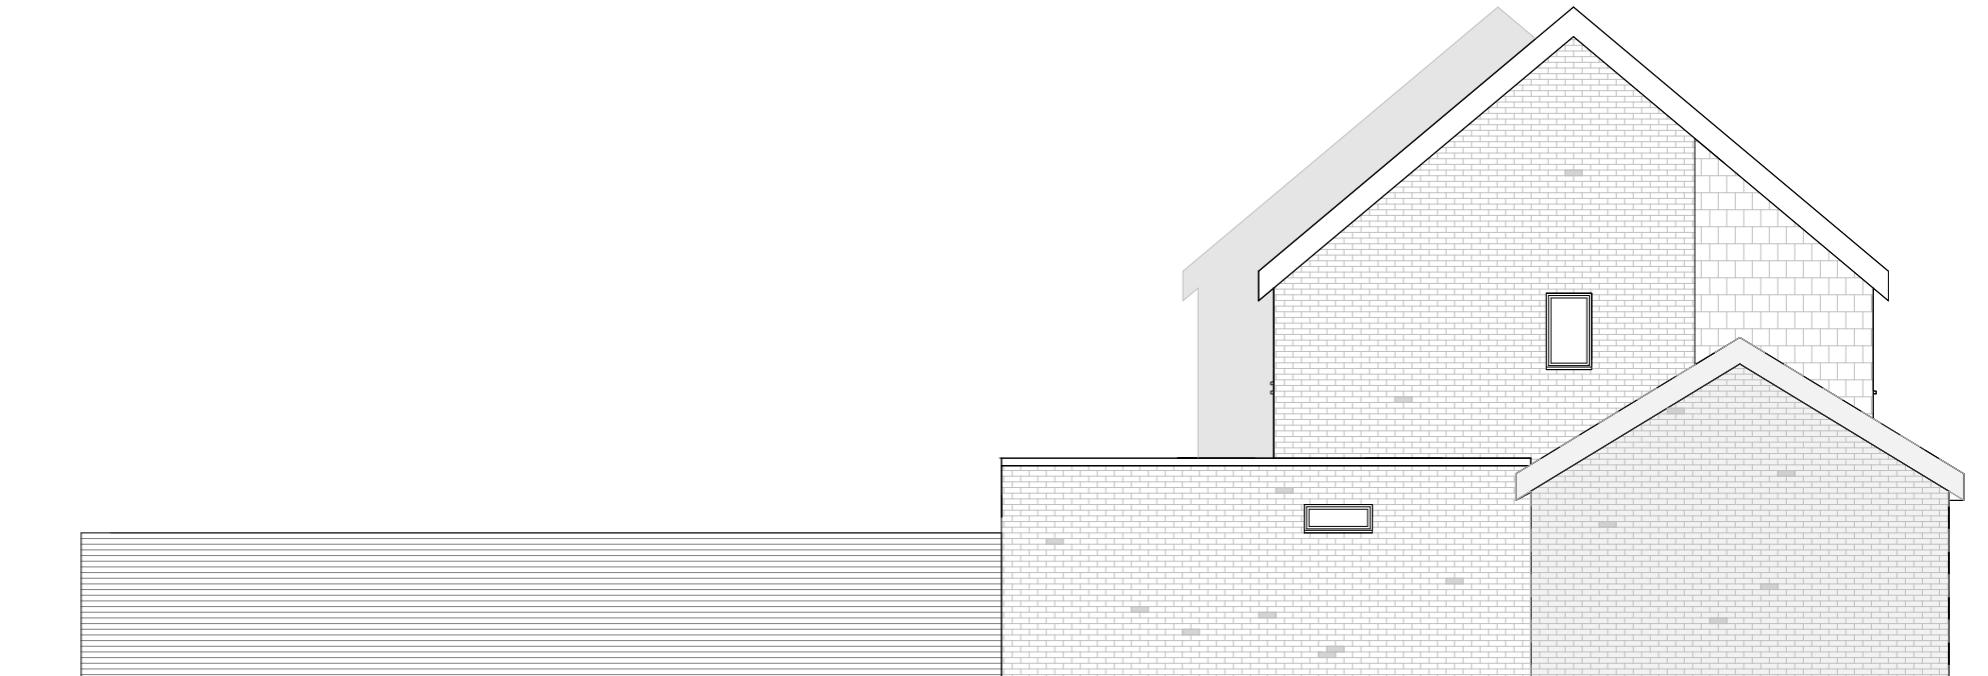

EXISTING SOUTH-WESTERN ELEVATION

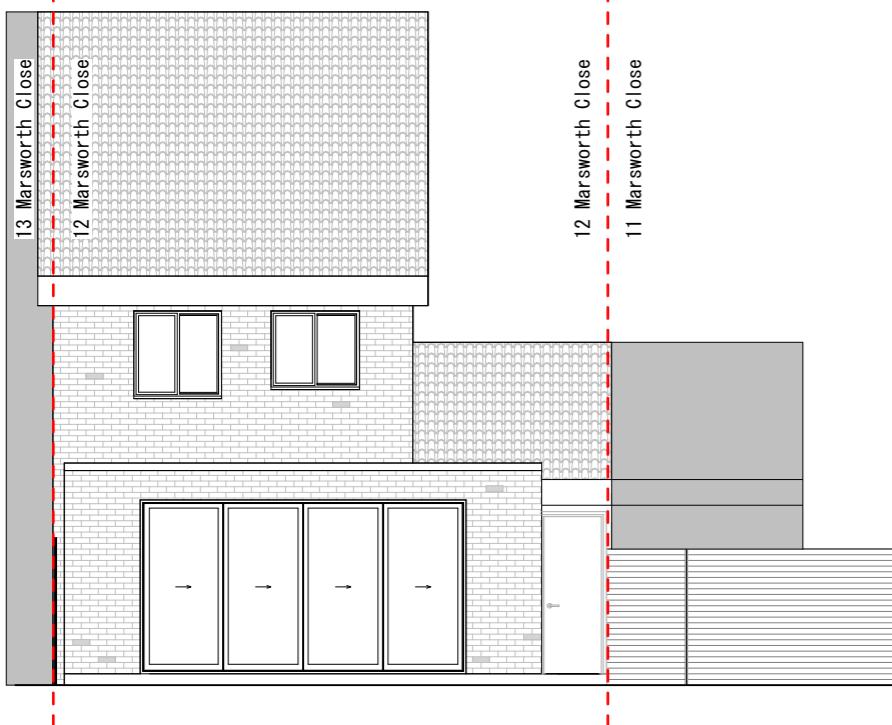

EXISTING REAR ELEVATION

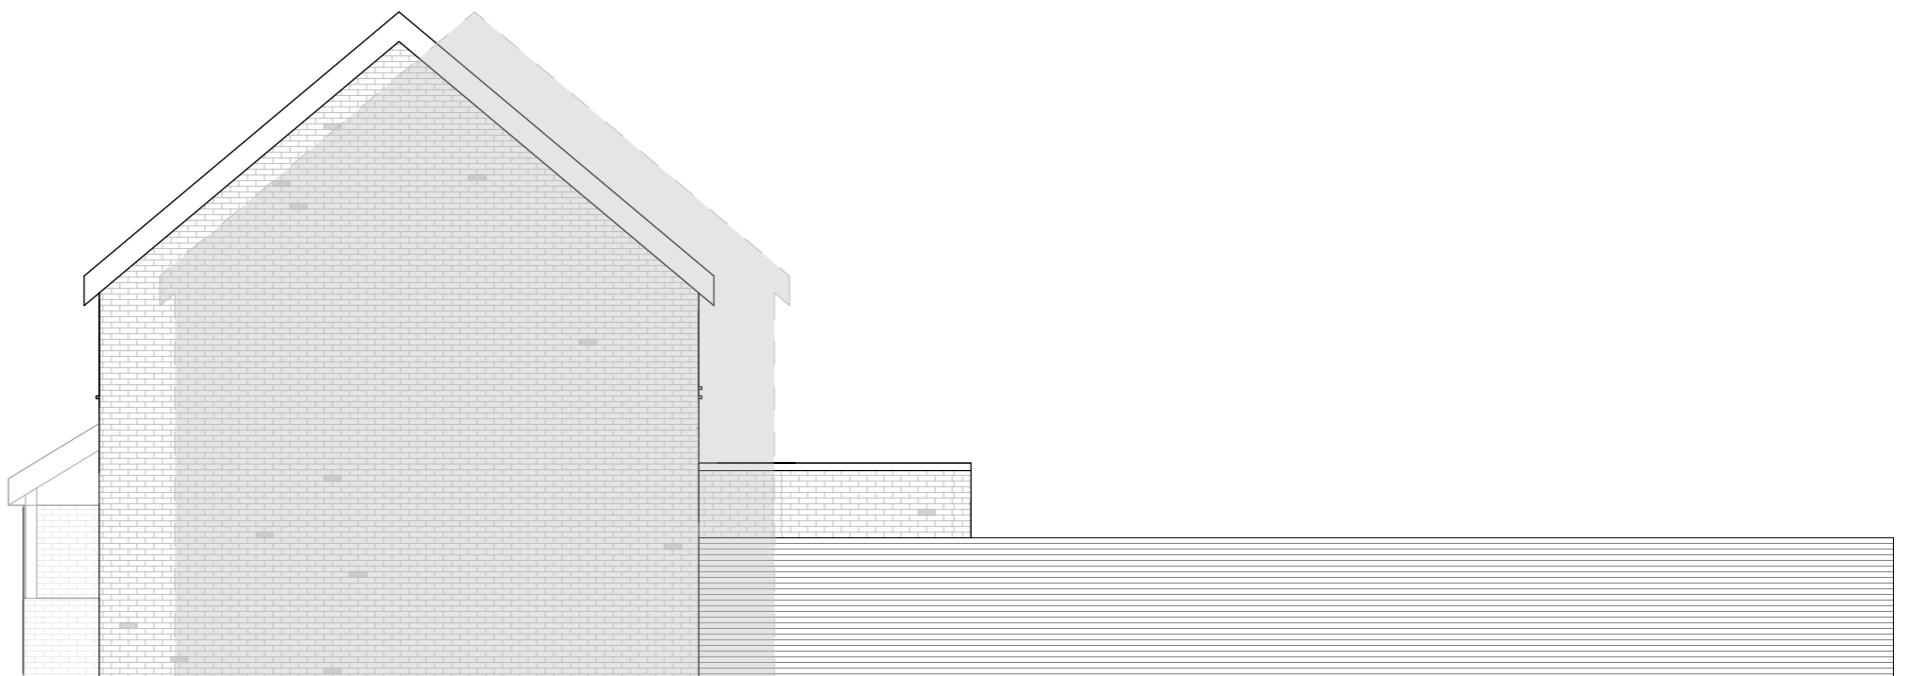

EXISTING NORTH-EASTERN ELEVATION

Application for Householder Planning Permission.
Town and Country Planning Act 1990.

This drawing is for planning application only.


This drawing is © EnGage Reliance Ltd 2018-2025 Copyright.

Plans, drawings and material submitted to the council are protected by the Copyright Acts (Section 47, 1988 Act).


You may only use material which is downloaded or printed for consultation purposes.

Further copies must not be made without prior permission of the copyright owner.

10cm

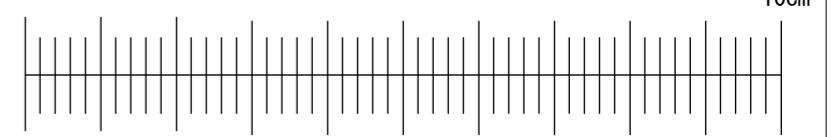

10m

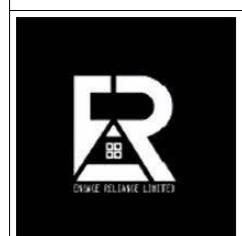

Stage: Planning

Descr.: Outbuilding to be used as a gym with storage

Job Number: 12MC

Drawing Number: 05

Client: Wafic Fawaz

Scale: 1 : 100


Revision Suffix:

Drawing Title: Existing Elevations


Site Address: 12 Marsworth Close, Hayes, UB4 9SZ

Date: 09/09/2025


Drawn By: MT
Checked By: AA

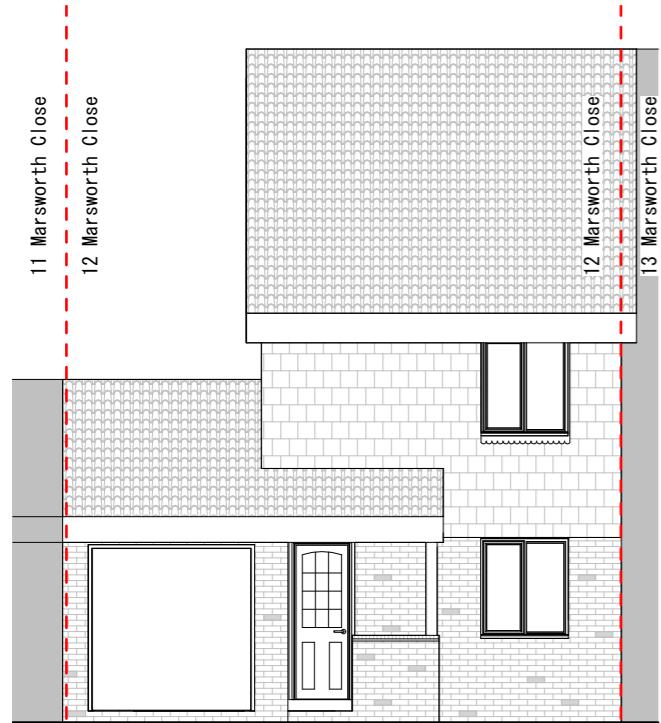


PROPOSED FRONT ELEVATION

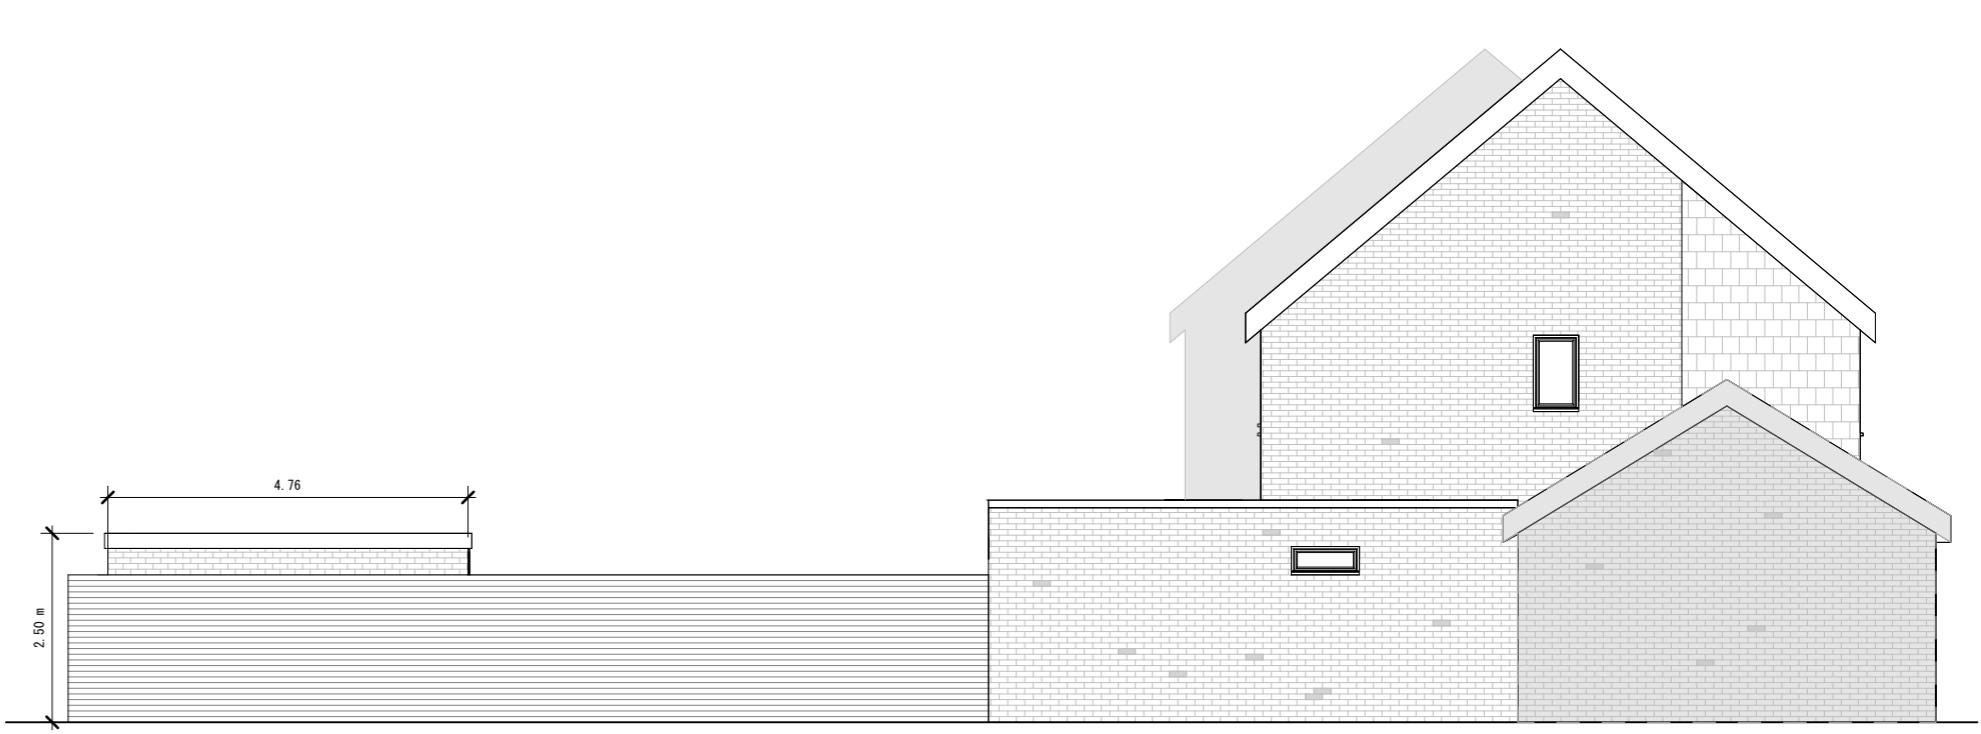

PROPOSED SOUTH-WESTERN ELEVATION

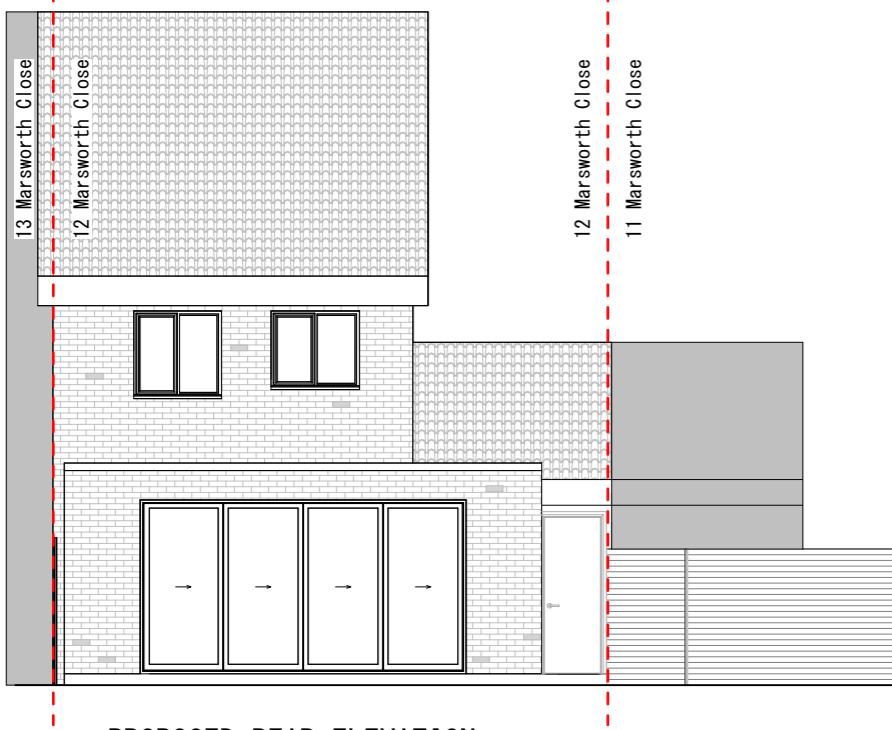

PROPOSED REAR ELEVATION

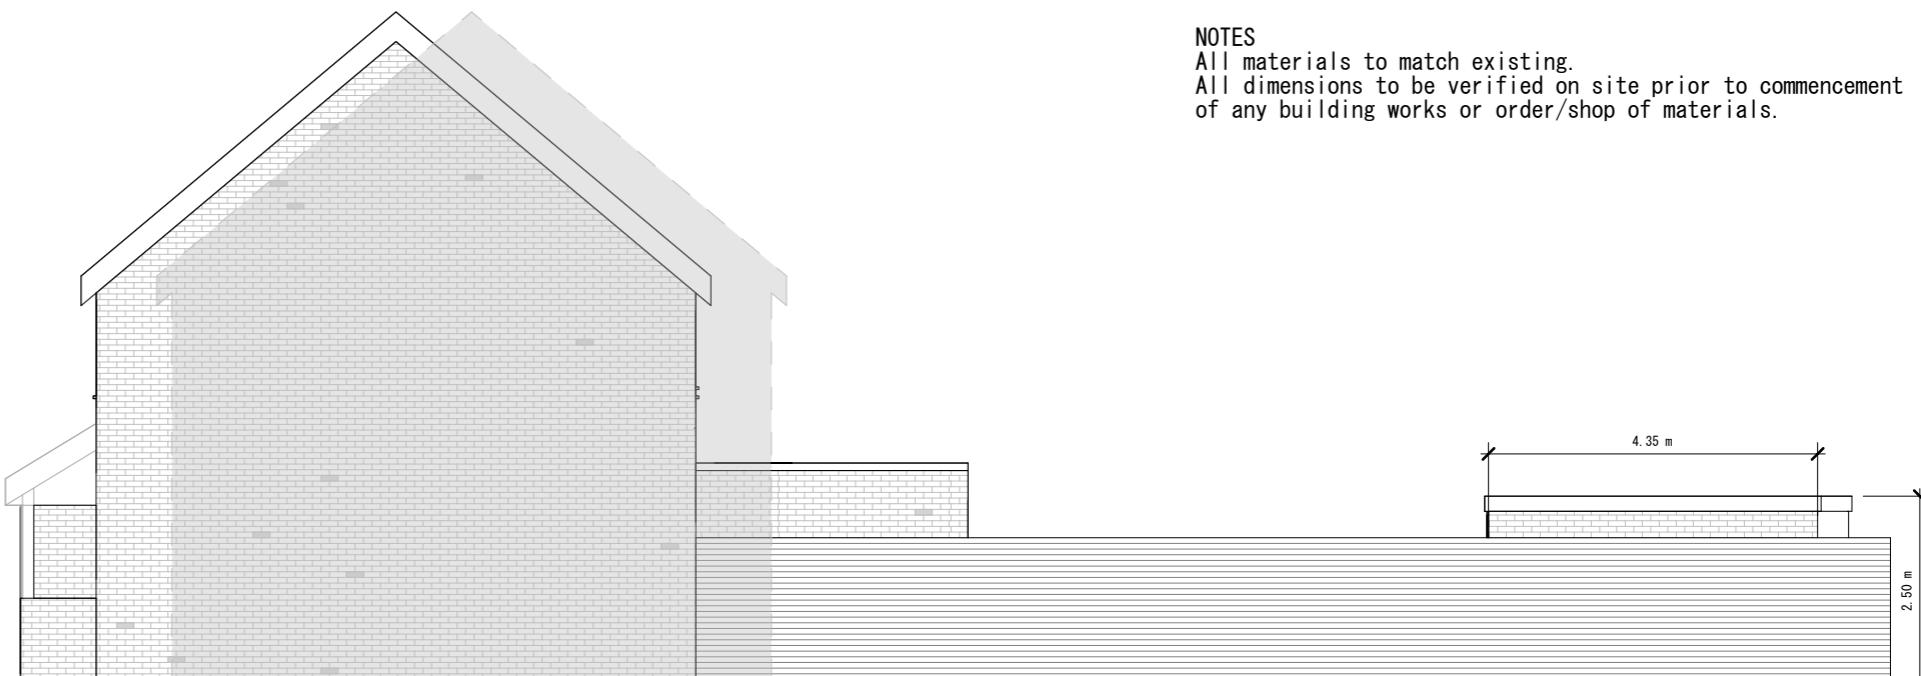


PROPOSED NORTH-EASTERN ELEVATION

NOTES

All materials to match existing.
All dimensions to be verified on site prior to commencement of any building works or order/shop of materials.

Application for Householder Planning Permission.
Town and Country Planning Act 1990.
This drawing is for planning application only.
This drawing is © EnGage Reliance Ltd 2018-2025 Copyright.
Plans, drawings and material submitted to the council are protected by the Copyright Acts (Section 47, 1988 Act).
You may only use material which is downloaded or printed for consultation purposes.
Further copies must not be made without prior permission of the copyright owner.

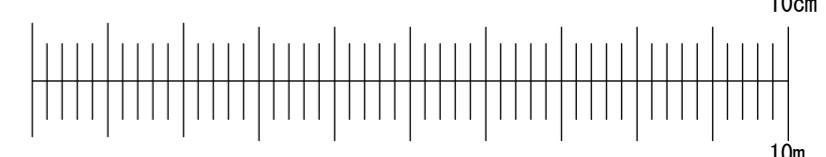

Stage: Planning

Descr.: Outbuilding to be used as a gym with storage

Job Number: 12MC

Drawing Number: 06

Client: Wafic Fawaz

Scale: 1 : 100


Revision Suffix:

Drawing Title: Proposed Elevations

Site Address: 12 Marsworth Close, Hayes, UB4 9SZ

Date: 09/09/2025

Drawn By: MT
Checked By: AA

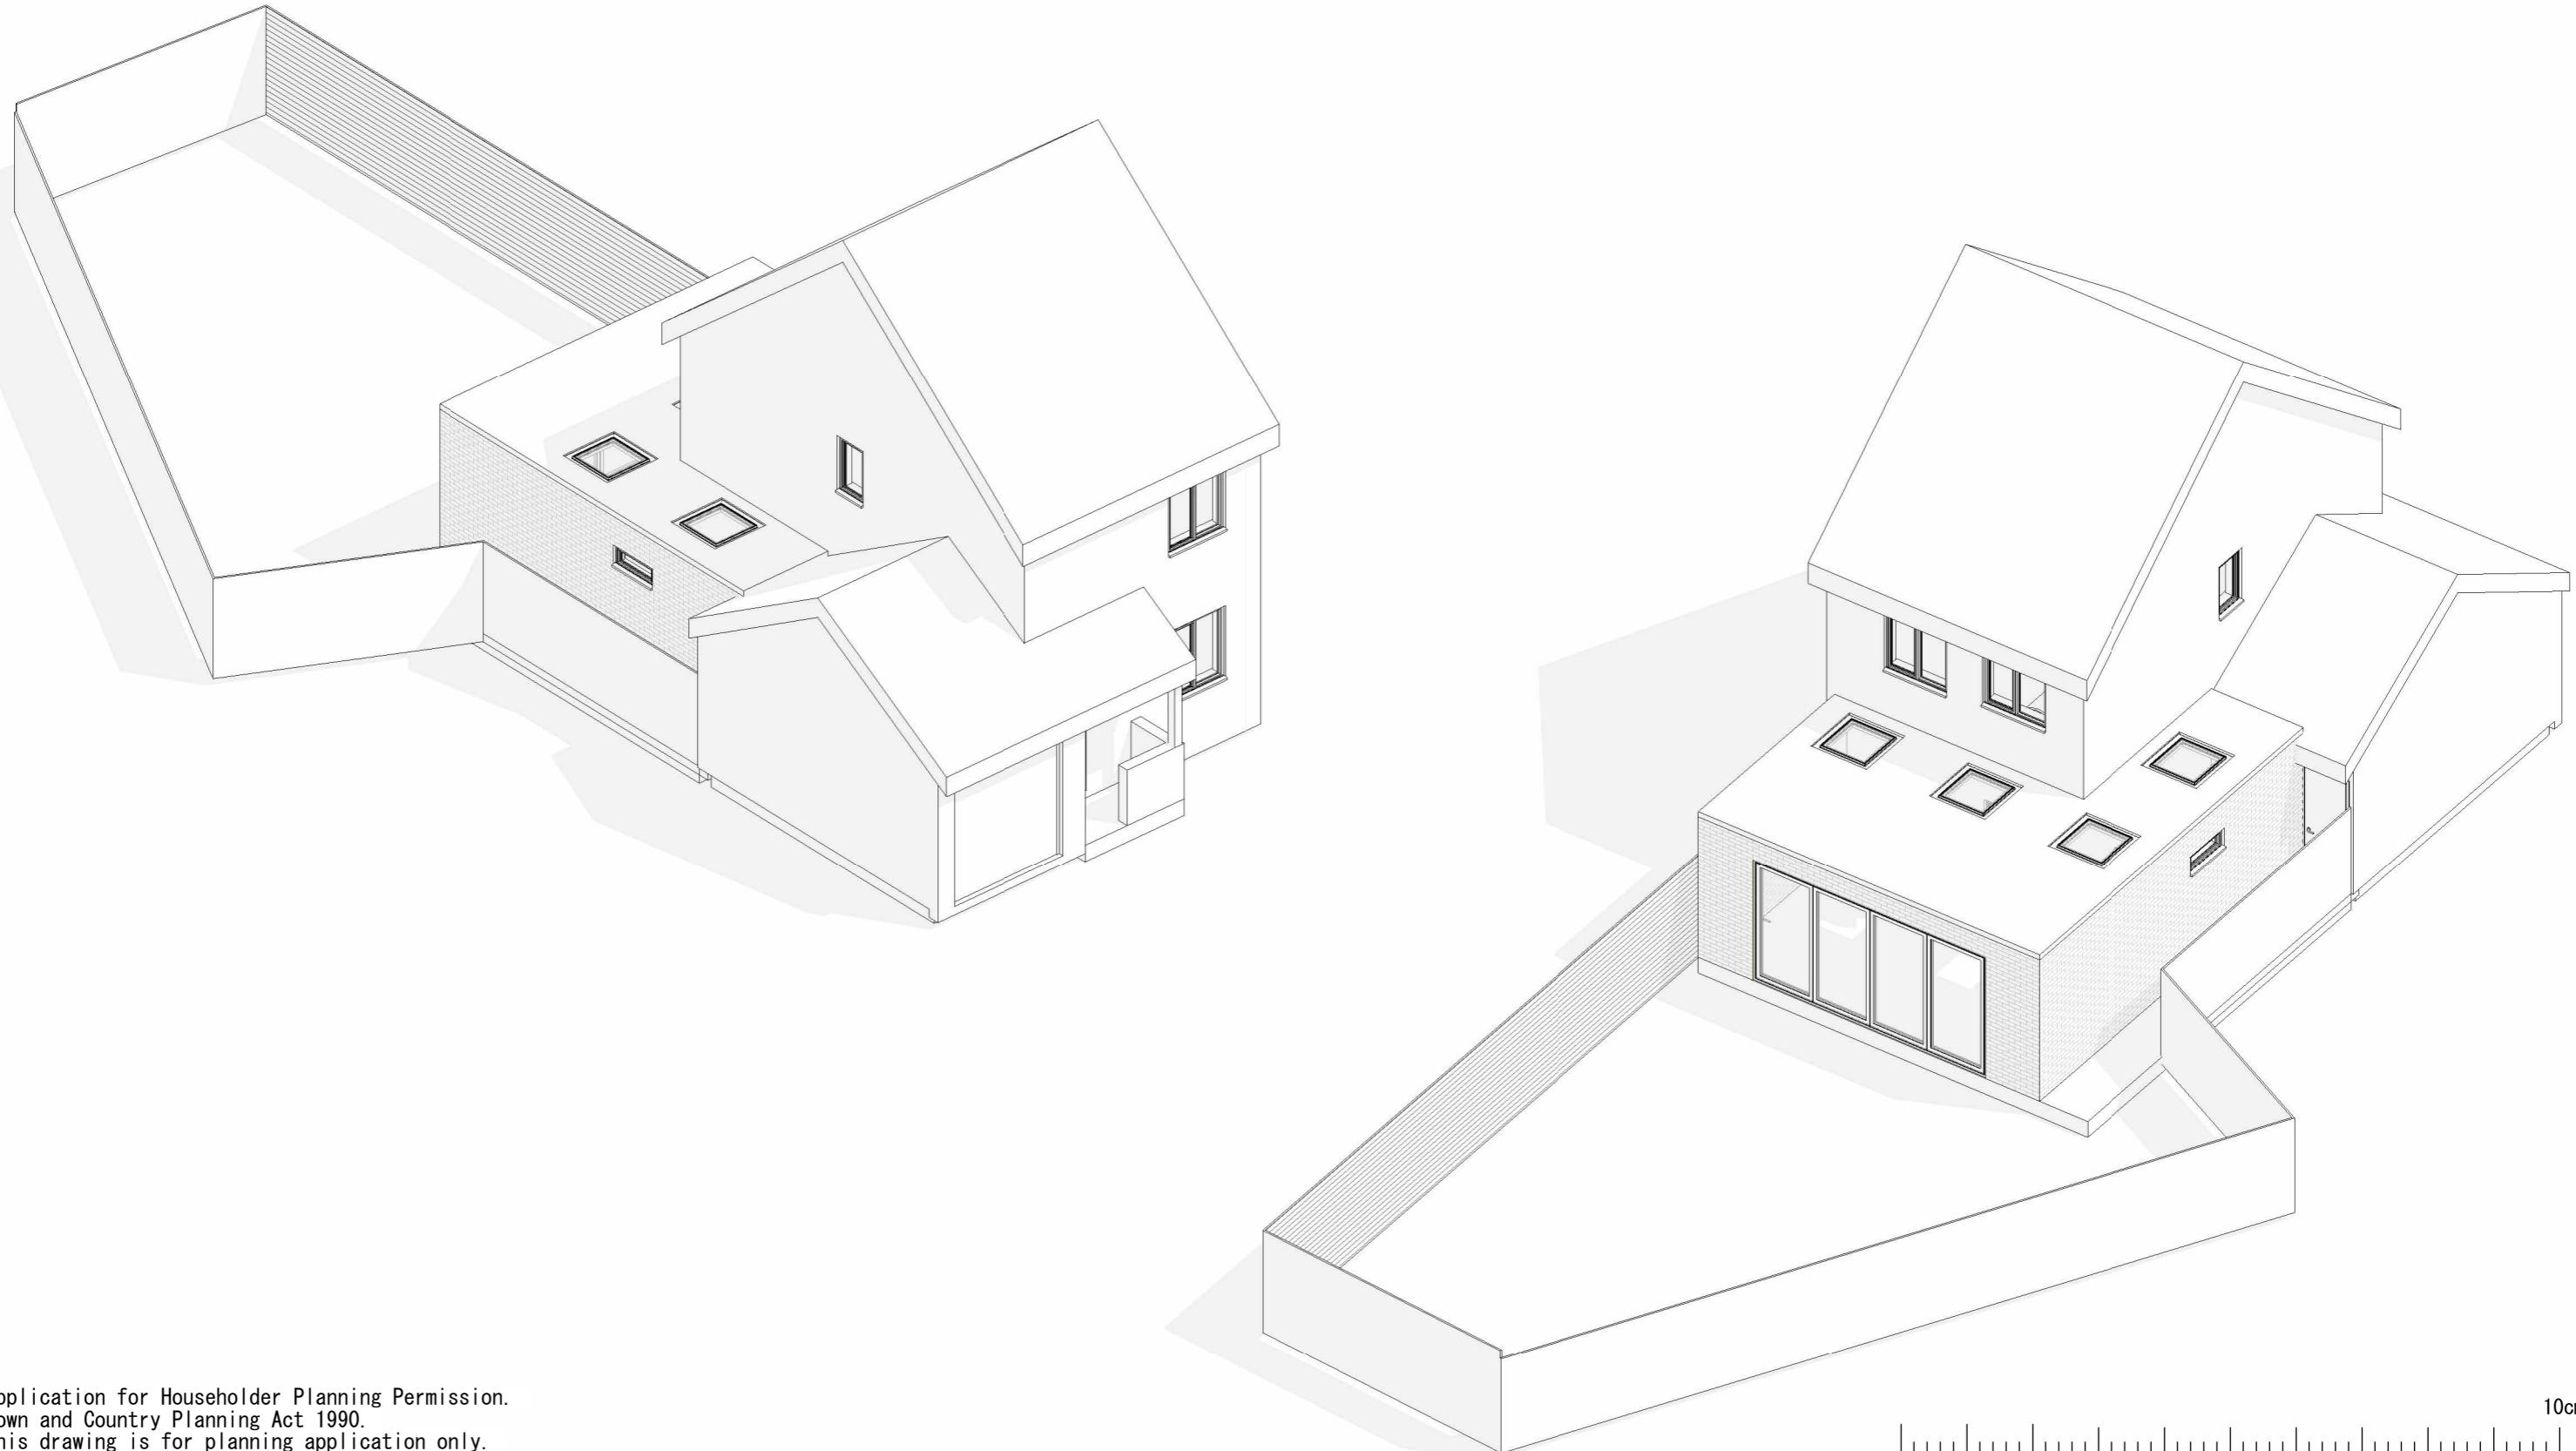

Application for Householder Planning Permission.

Town and Country Planning Act 1990.

This drawing is for planning application only.

This drawing is © EnGage Reliance Ltd 2018-2025 Copyright.

Plans, drawings and material submitted to the council are protected by the Copyright Acts (Section 47, 1988 Act).

You may only use material which is downloaded or printed for consultation purposes.

Further copies must not be made without prior permission of the copyright owner.

10cm

10m



Stage: Planning

Descr.: Outbuilding to be used as a gym with storage

Job Number: 12MC

Drawing Number: 07

Client: Wafic Fawaz

Scale:



Revision Suffix:

Drawing Title: Existing 3D

Site Address: 12 Marsworth Close, Hayes, UB4 9SZ

Date: 09/09/2025

Drawn By: MT
Checked By: AA

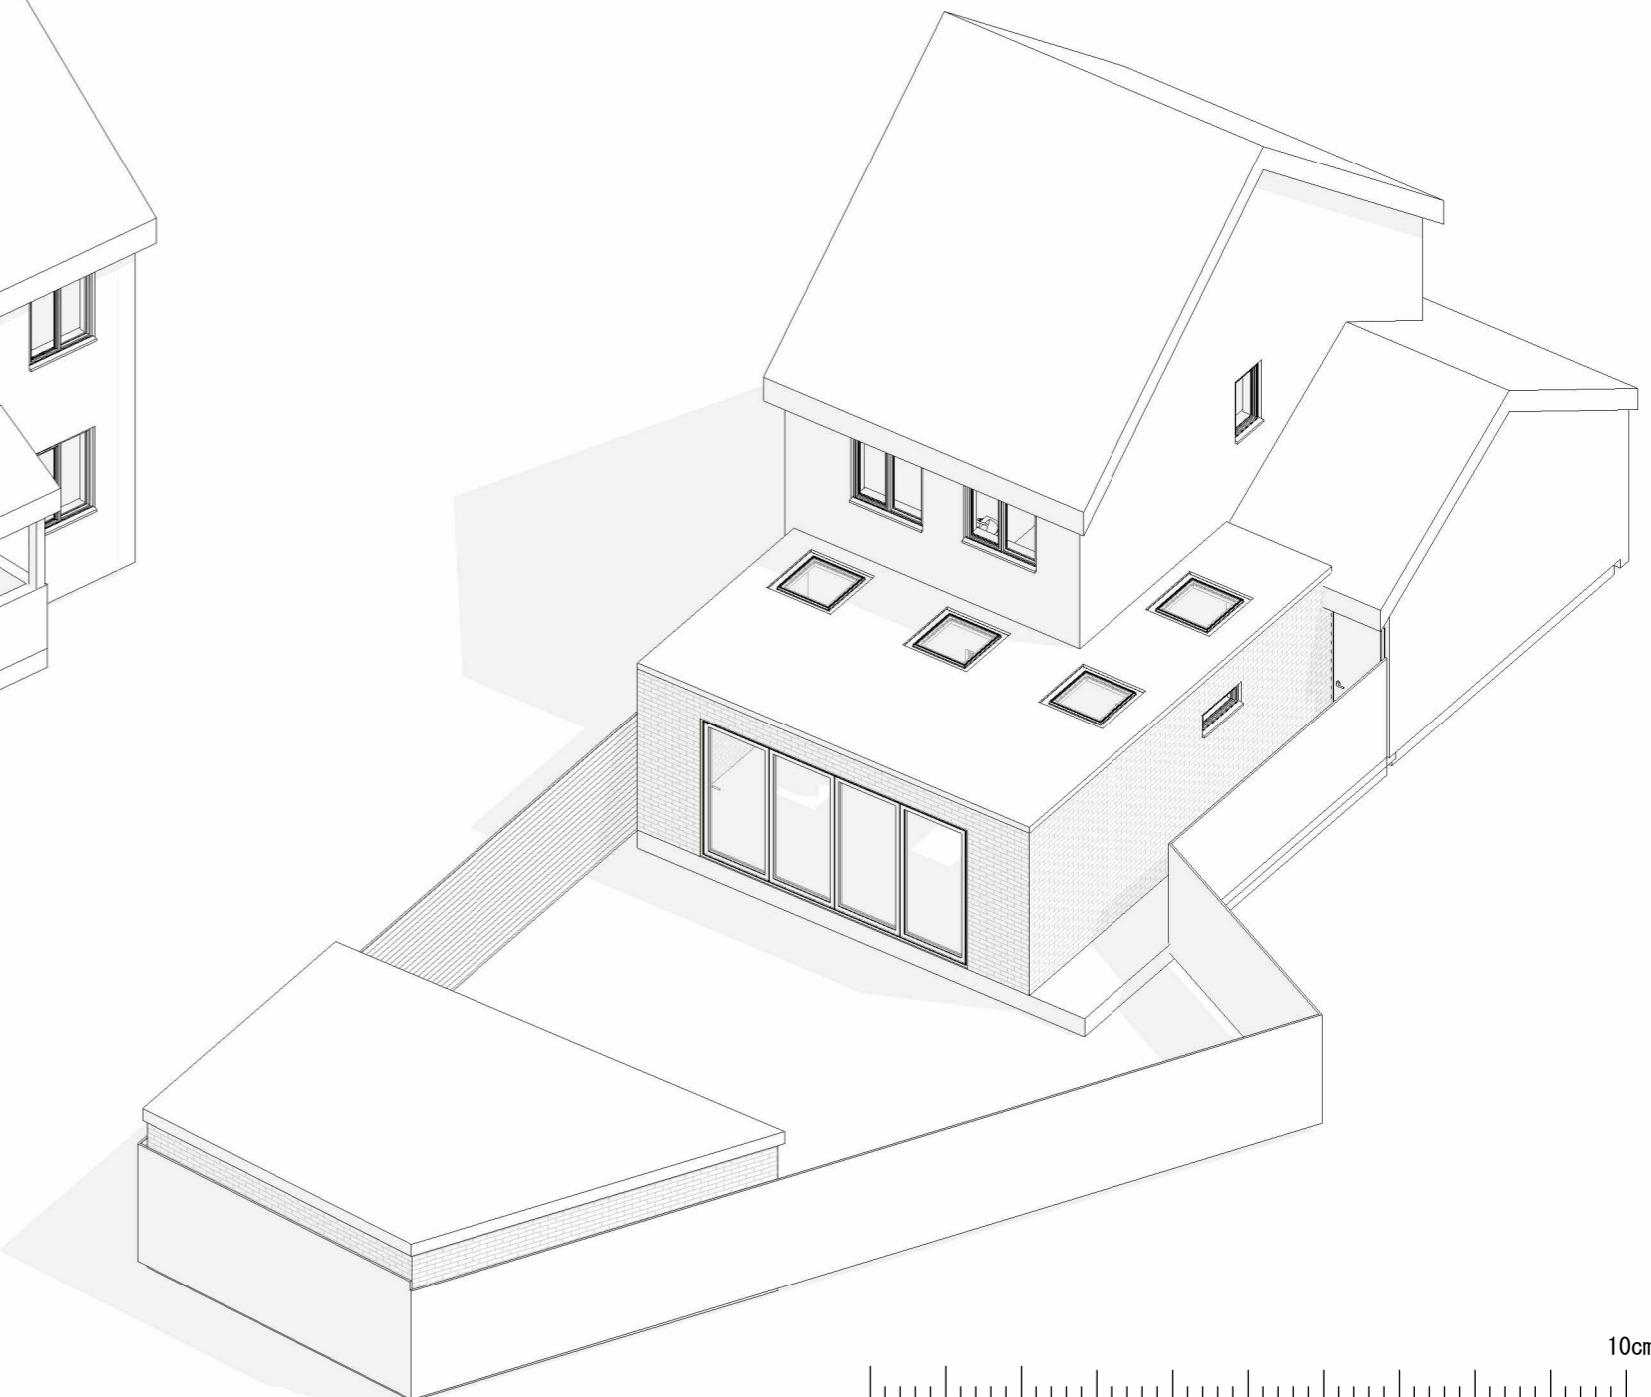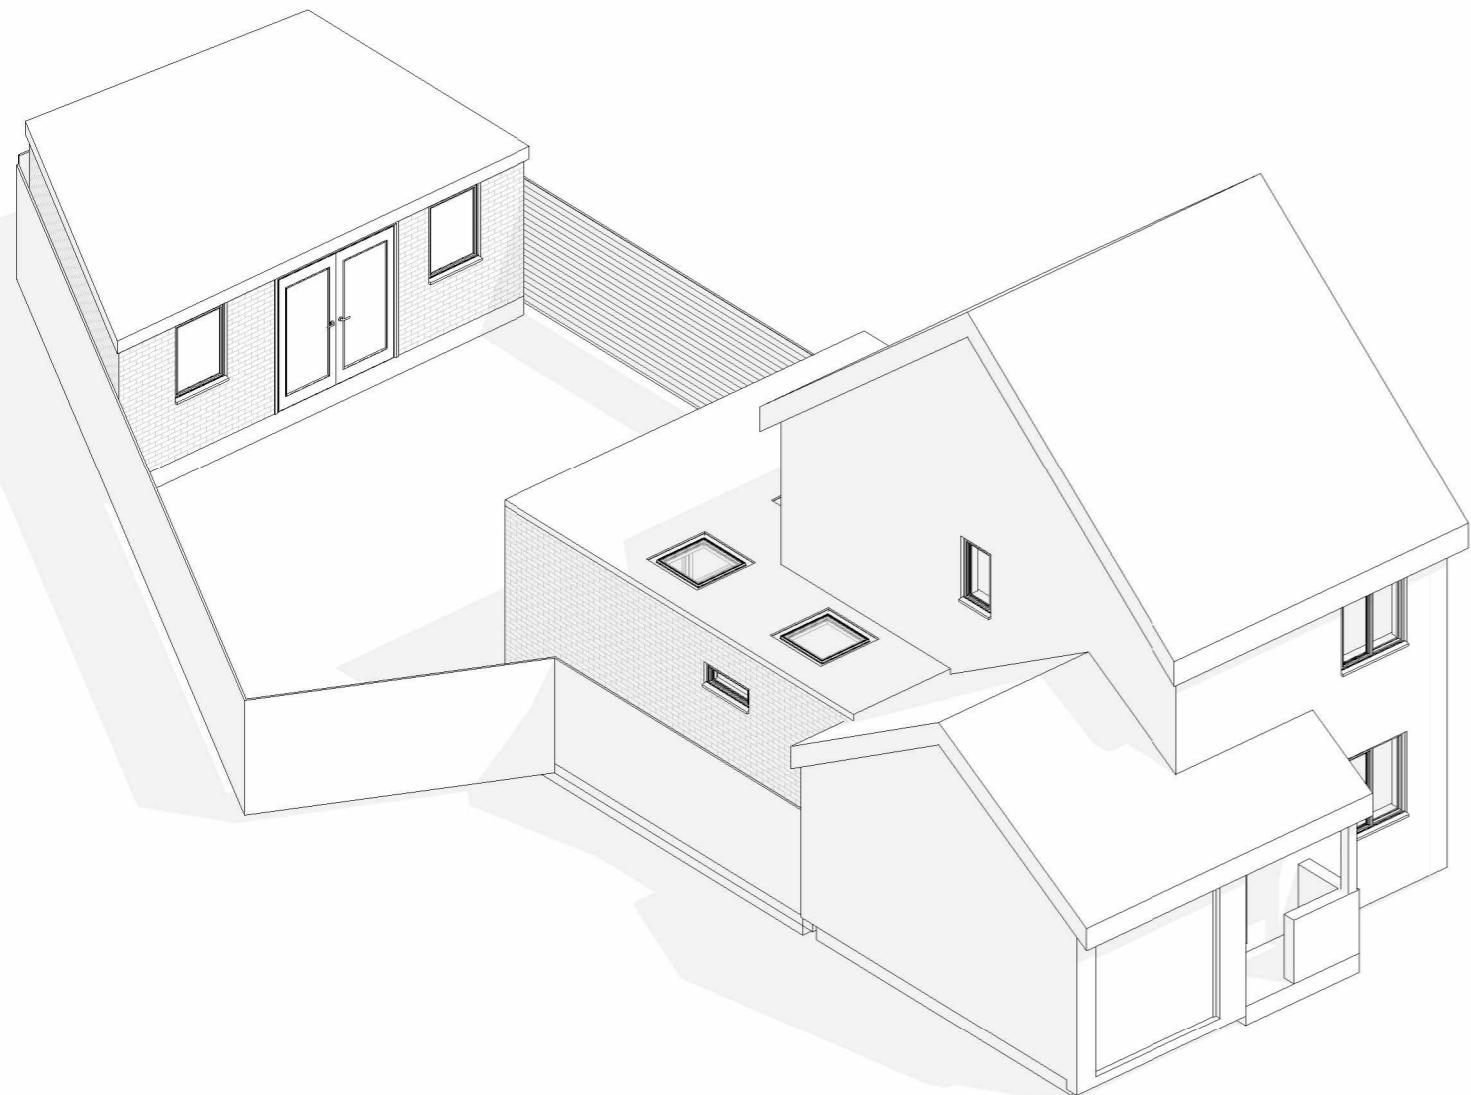

Application for Householder Planning Permission.

Town and Country Planning Act 1990.

This drawing is for planning application only.

This drawing is © EnGage Reliance Ltd 2018-2025 Copyright.



Plans, drawings and material submitted to the council are protected by the Copyright Acts (Section 47, 1988 Act).

You may only use material which is downloaded or printed for consultation purposes.

Further copies must not be made without prior permission of the copyright owner.

10cm

10m

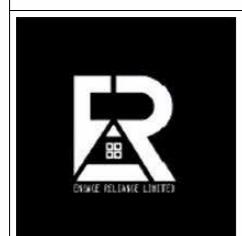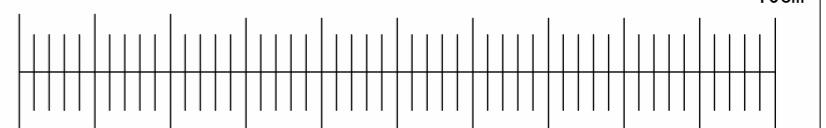

Stage: Planning

Descr.: Outbuilding to be used as a gym with storage

Job Number: 12MC

Drawing Number: 08

Client: Wafic Fawaz

Scale:

Revision Suffix:

Drawing Title: Proposed 3D

Site Address: 12 Marsworth Close, Hayes, UB4 9SZ

Date: 09/09/2025

Drawn By: MT
Checked By: AA