




Note: Not all boundaries shown for clarity.

MICHAEL OAKES ARCHITECTS LTD.

Michael Oakes (Director) B.A. Hons Arch, Dipl. Arch, Registered Architect

REGISTERED ARCHITECTS, DESIGNERS + ILLUSTRATORS

Telephone: 01895 235089 - E-mail: michaeloakesarchitect@googlemail.com

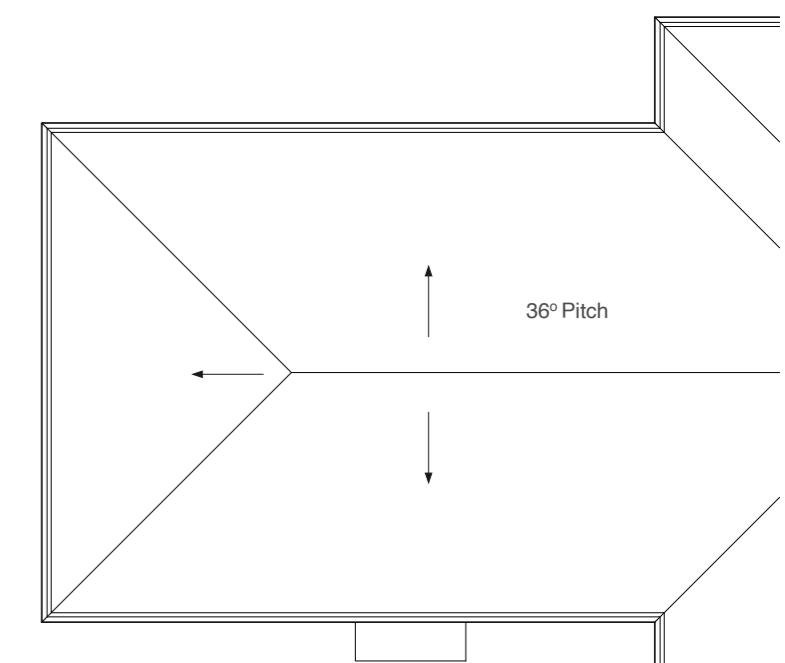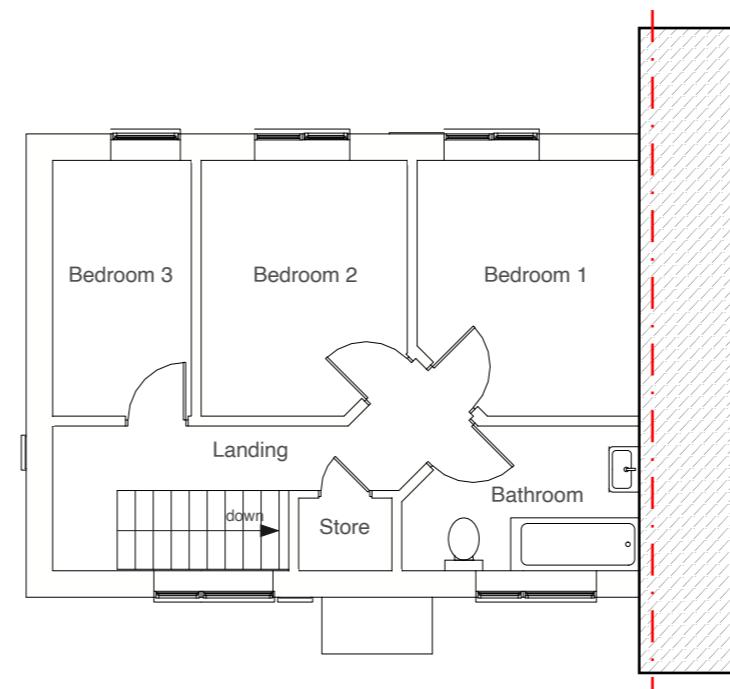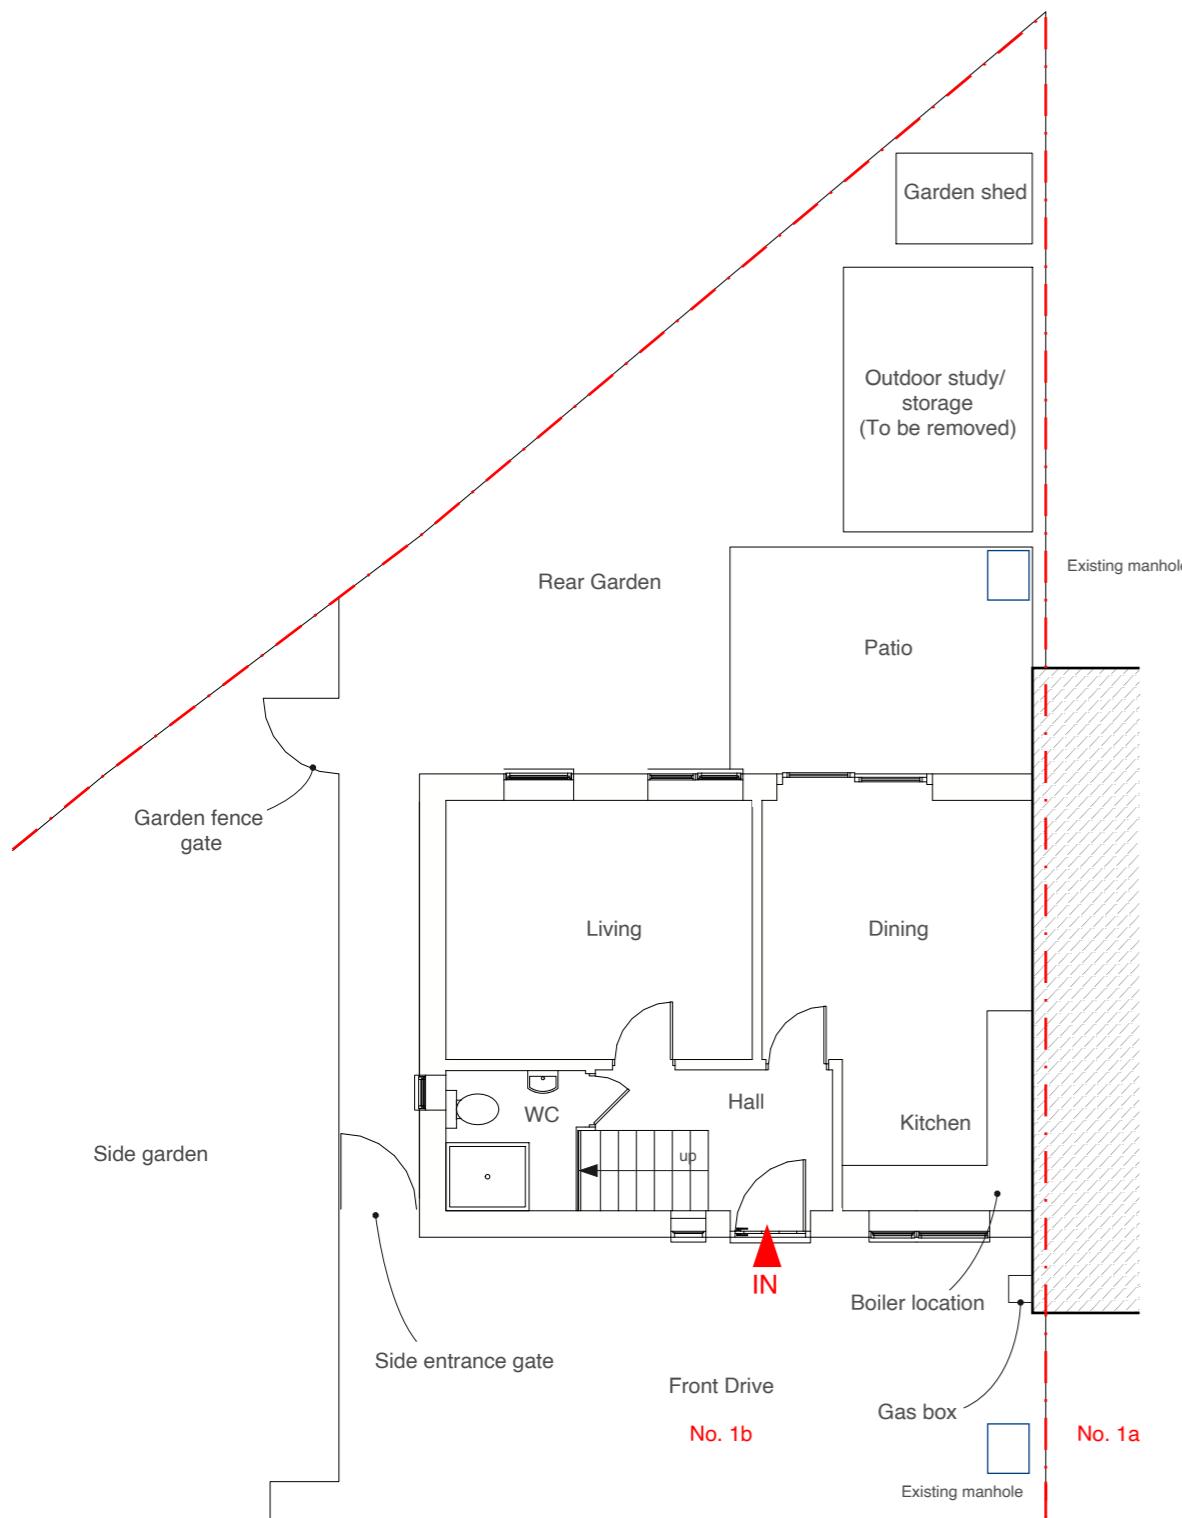

Address

1b Rectory Rd, Hayes,
UB3 2JJ

Client

Alia Jones

Date

March
2025



1:100 @ A3
0 1 2 3 4 5 10m

Drawing Title

As Existing
Floor Plans

Project no./ Stage/

0452- PLA-

Revision notes:

A - First Issue

Drawing no./ Revision

04_A


Drawn by: RA

MICHAEL OAKES ARCHITECTS LTD.

Michael Oakes (Director) B.A. Hons Arch, Dipl. Arch, Registered Architect

REGISTERED ARCHITECTS, DESIGNERS + ILLUSTRATORS

Telephone: 01895 235089 - E-mail: michaeloakesarchitect@googlemail.com

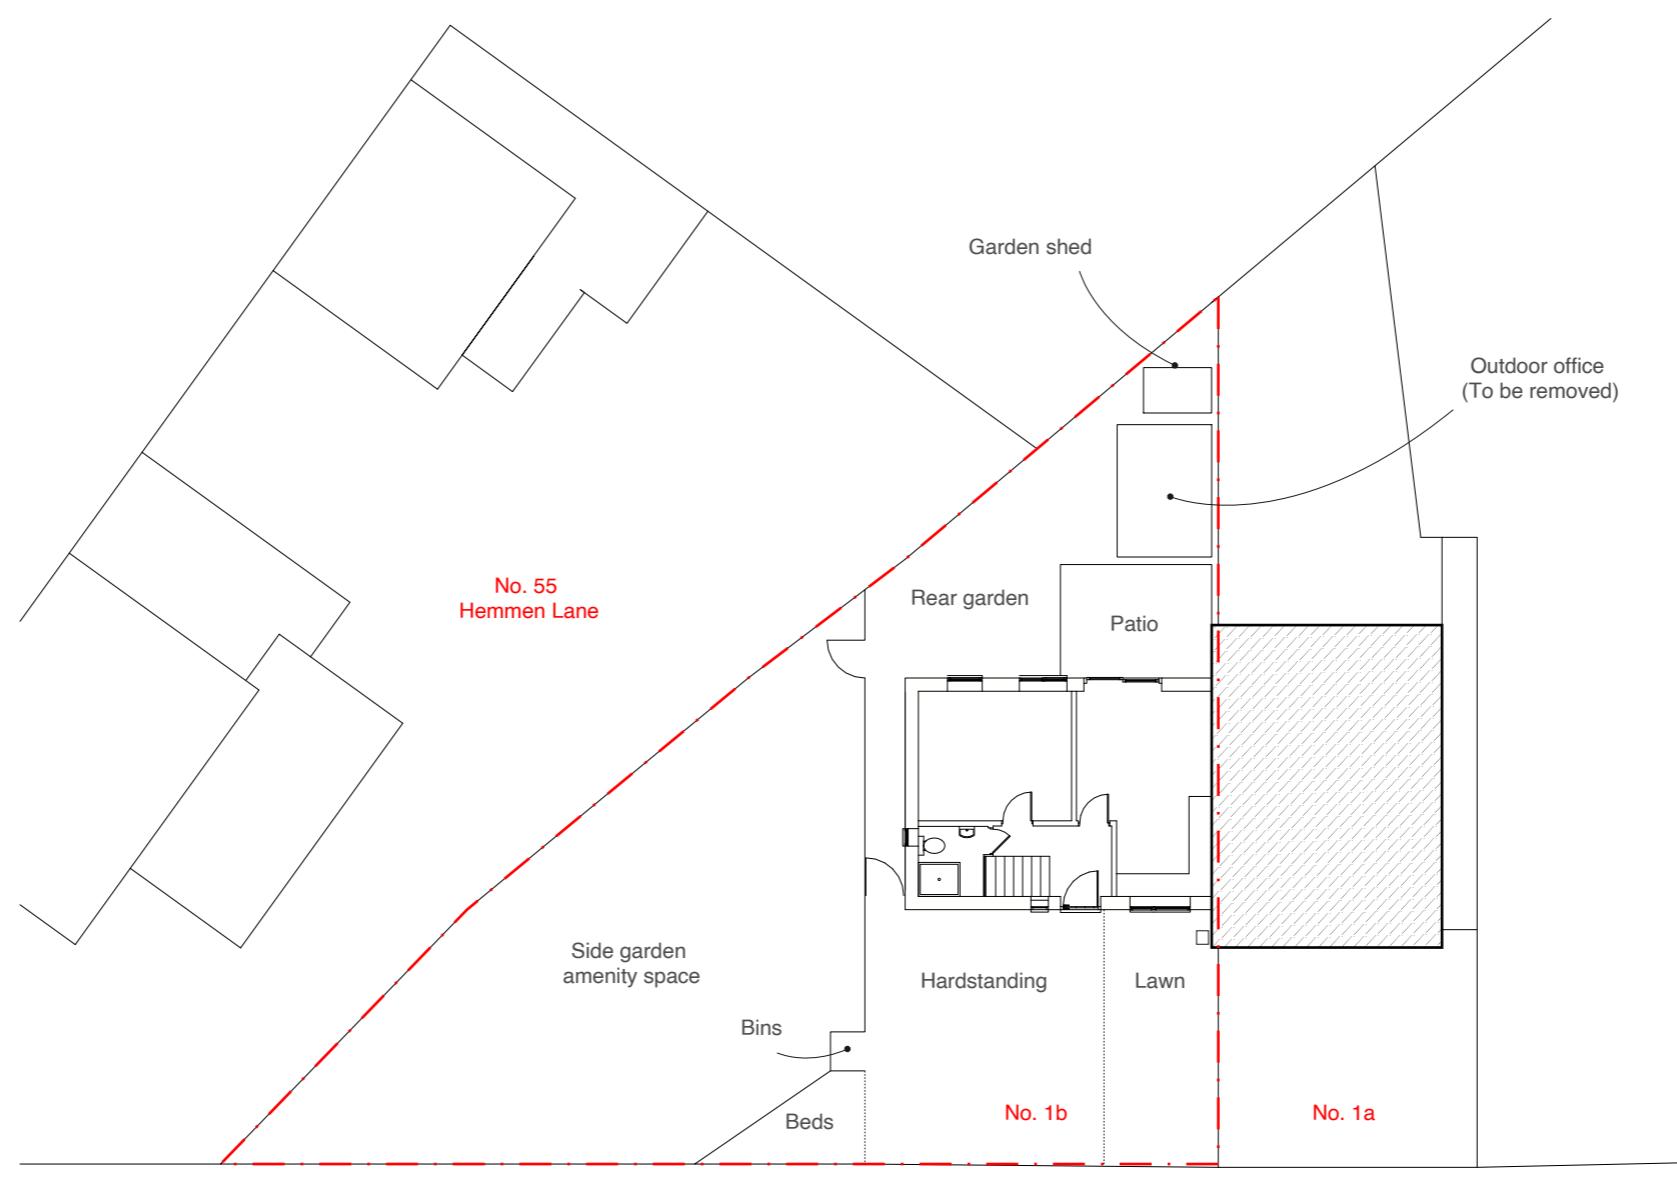

Ground Floor Plan



1:200 @ A3 / 1:100 @ A1

0 5 10 20m

Drawing Title

As Existing
1:200 Site Plans

Project no./ Stage/

0452- PLA-

Drawing no./ Revision

05_A

Revision notes:

Drawn by: RA

A - First Issue

Address

1b Rectory Rd, Hayes,
UB3 2JJ

Client

Alia Jones

Date

March
2025


Note: Not all boundaries shown for clarity.

MICHAEL OAKES ARCHITECTS LTD.

Michael Oakes (Director) B.A. Hons Arch, Dipl. Arch, Registered Architect

REGISTERED ARCHITECTS, DESIGNERS + ILLUSTRATORS

Telephone: 01895 235089 - E-mail: michaeloakesarchitect@googlemail.com

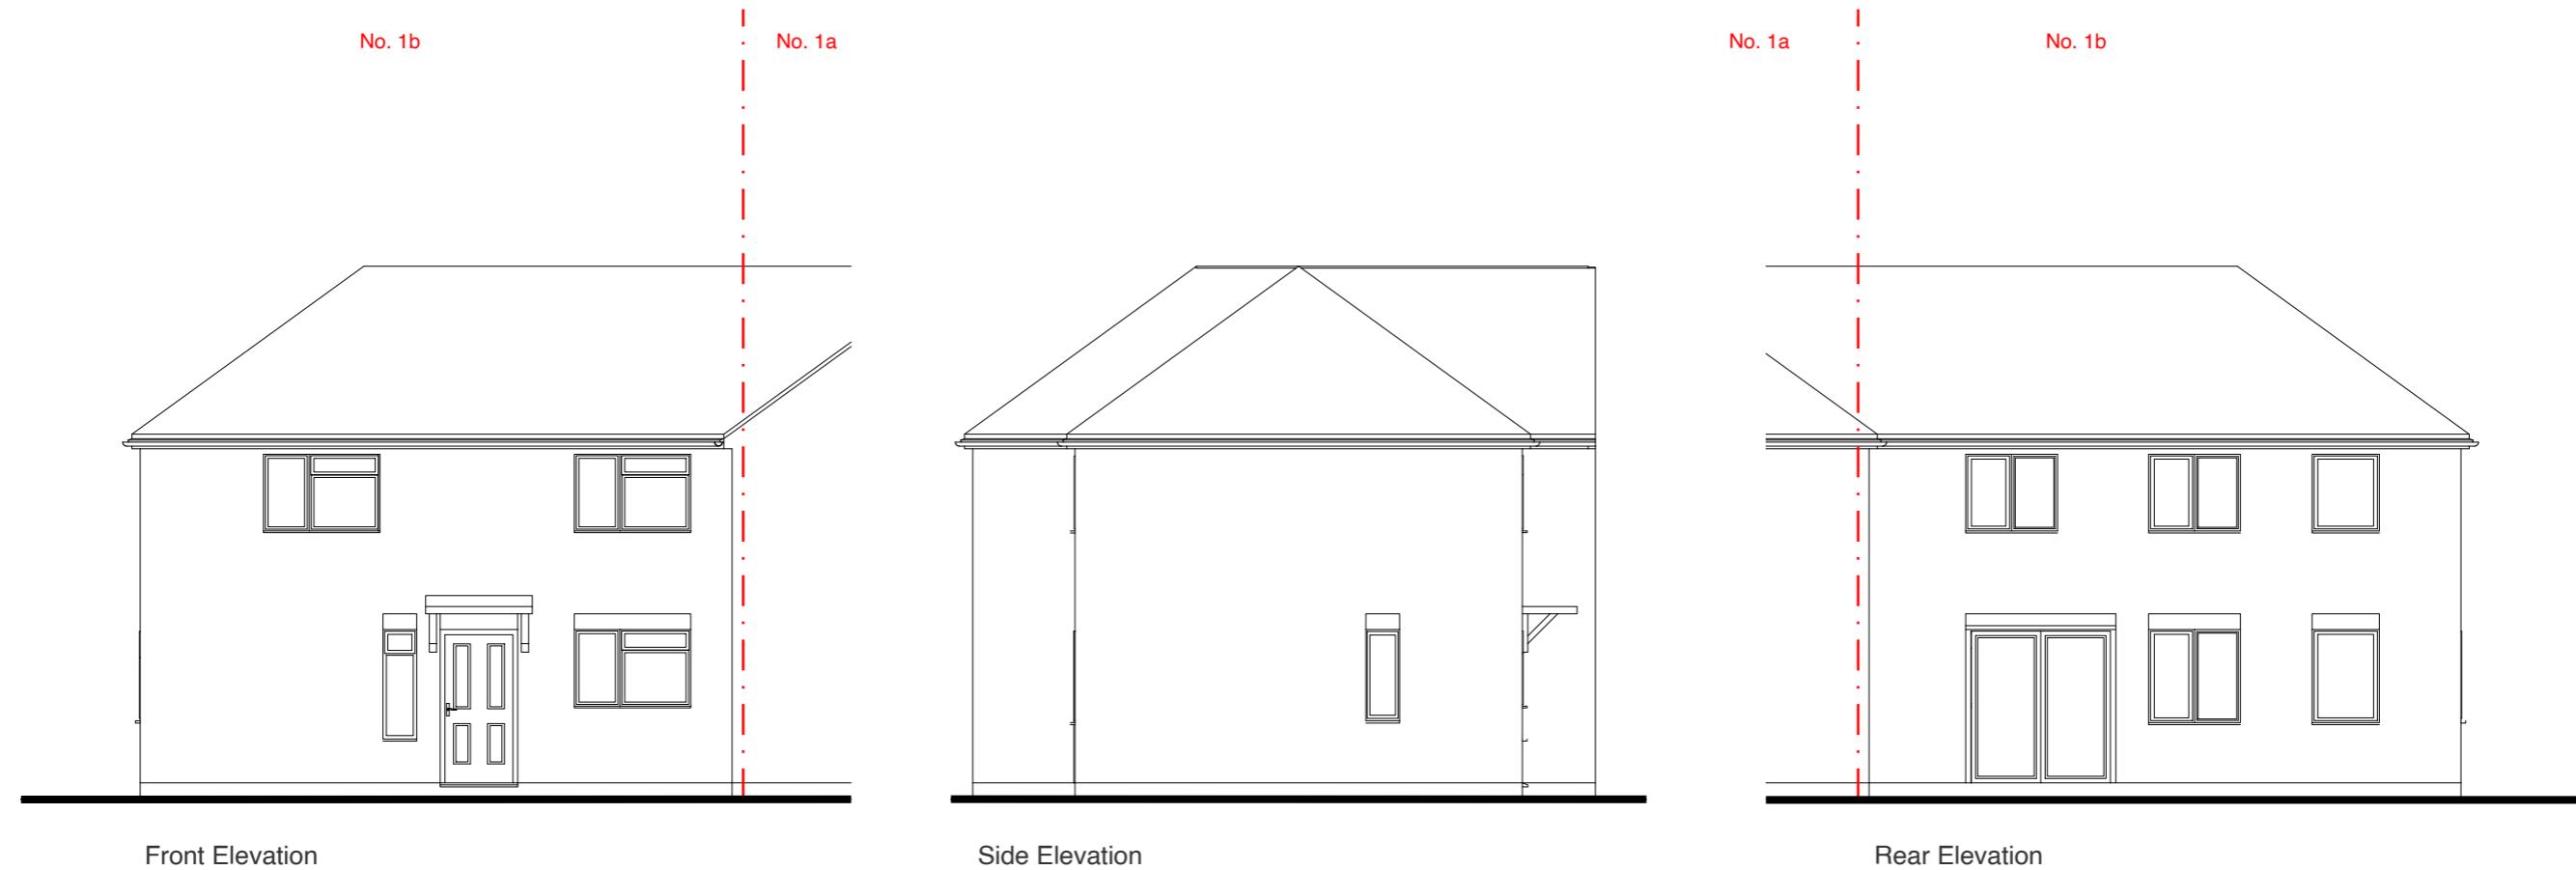

Front Elevation

Side Elevation

Rear Elevation

Address

1b Rectory Rd, Hayes,
UB3 2JJ

Client

Alia Jones

Date

March
2025

1:100 @ A3

0 1 2 3 4 5 10m

Drawing Title

As Existing
Elevations

Project no./ Stage/

0452- PLA-

Drawing no./ Revision

06_A

Revision notes:

Drawn by: RA

A - First Issue