

NOTES

Drawings for sketch purposes only
and not for construction.

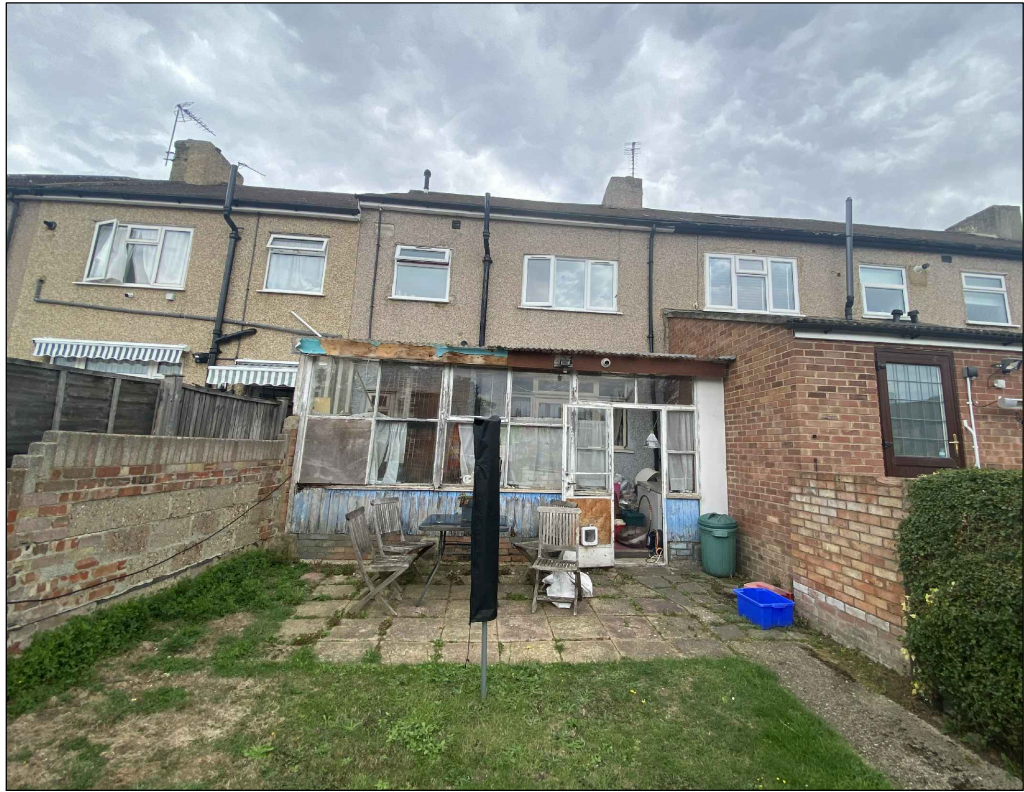


IMAGE 1 - REAR ELEVATION



IMAGE 2 - REAR ELEVATION OF
NEIGHBOURING PROPERTIES


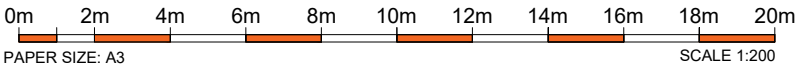


IMAGE 3 - REAR ELEVATION OF
NEIGHBOURING PROPERTIES



IMAGE 4 - REAR GARDEN

This drawing is copyright
USL Architects.

	Ground floor	Job No.	Job	Drawing	Drawing No.	Revision	 PAPER SIZE: A3 SCALE 1:200
	7 Progress Business Centre	2022/ WCU	WOODCROFT CRESCENT	IMAGES OF REAR OF THE	WCU/EX/201		
	Whittle Parkway	Date	84 Woodcroft Crescent,	PROPERTY	Dm	Chk	
	Burnham SL1 6DQ	05/12/2022	Uxbridge,		CK	BK	
	England		UB10 9JD				
	usl@uslarchitects.co.uk						