



**BLOCK PLAN**  
SCALE 1 : 200

WINDOWS AND DOORS TO MATCH THAT OF THE MAIN HOUSE.

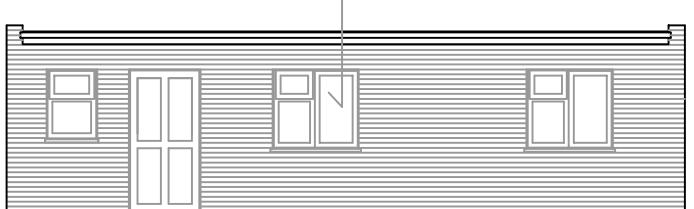


**PROPOSED FRONT ELEVATION**

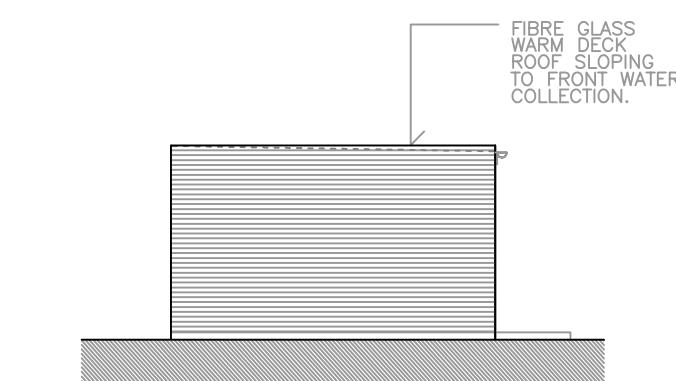


**PROPOSED LEFT SIDE ELEVATION**

STANDARD LONDON STOCK FACING BRICKWORK, INNER SKIN OF 100mm CONCRETE BLOCKS WITH FULL-FILL CAVITY INSULATION.

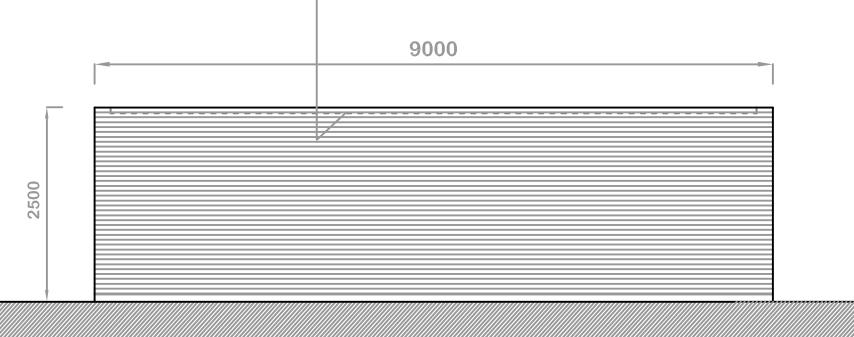


**PROPOSED BACK ELEVATION**

DOTTED LINE INDICATES THE PARTIAL OUTLINE OF NEIGHBOURING OUTHOUSE.

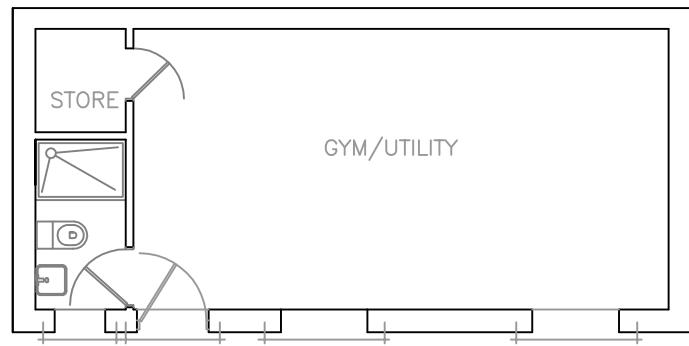

**PROPOSED FLOOR PLAN**

STANDARD LONDON STOCK FACING BRICKWORK, INNER SKIN OF 100mm CONCRETE BLOCKS WITH FULL-FILL CAVITY INSULATION.

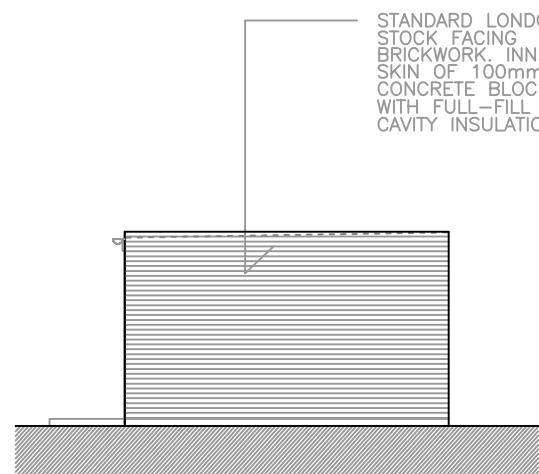

**PROPOSED RIGHT SIDE ELEVATION**

INFORMATION CONTAINED IN THIS DWG IS CONFIDENTIAL AND MAY NOT BE USED FOR ANY OTHER PURPOSE OTHER THAN THAT FOR WHICH THE DWG. WAS SUPPLIED. HKB DESIGN & BUILD MAINTAINS COPYRIGHT OF DWG. AND ACCEPTS NO LIABILITY TO ANY THIRD PARTY RELYING ON INFORMATION CONTAINED IN THE DWG. CONTRACTORS MUST VERIFY ALL DIMENSIONS ON SITE BEFORE COMMENCING ANY WORK OR SHOP DRAWINGS. FIGURED DIMENSIONS ARE TO BE USED IN PREFERENCE TO SCALED DIMENSIONS. IF THIS DRAWING EXCEEDS THE QUANTITIES TAKEN IN ANY WAY THE ARCHITECTS ARE TO BE INFORMED BEFORE THE WORK IS INITIATED. NOTES -

**HKB**  
**Design & Build**

ARCHITECTS : INTERIOR : CONSTRUCTION

49 GROVELANDS ROAD  
London N13 4RJ  
Mob 07939 241029  
info@hkbdesignandbuild.co.uk

**Job: 47 ROSEVILLE ROAD  
HAYES  
UB3 4QX**

Dwg: FLOOR PLAN, ELEVATIONS AND BLOCK PLAN

Scale: 1:100 On A3 Date: JAN 2023 Drawn:

Dwg No: HKB / 2023 / 47RR / OH / 301

0 1000 2500 5000  
Scale (mm)