



Existing Ground Floor Plan



Existing Front Elevation

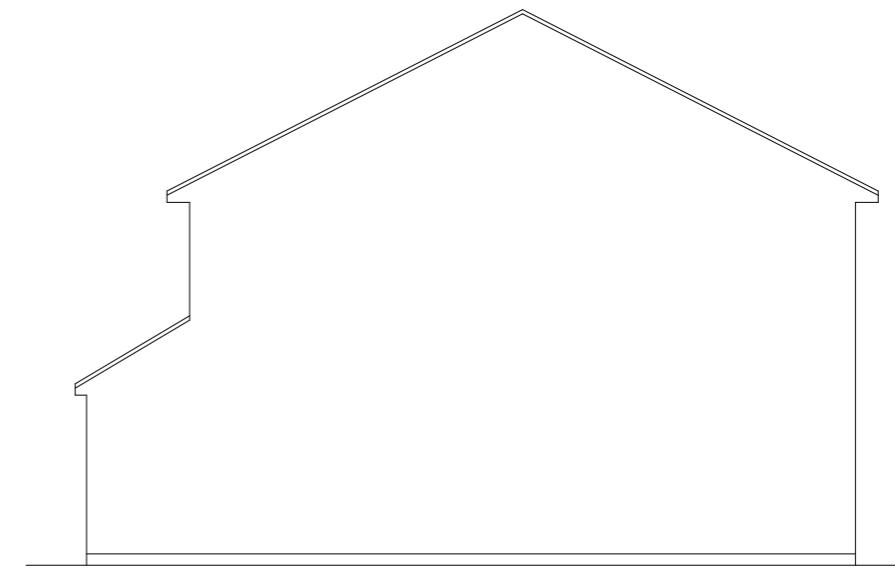

Existing Side Elevation

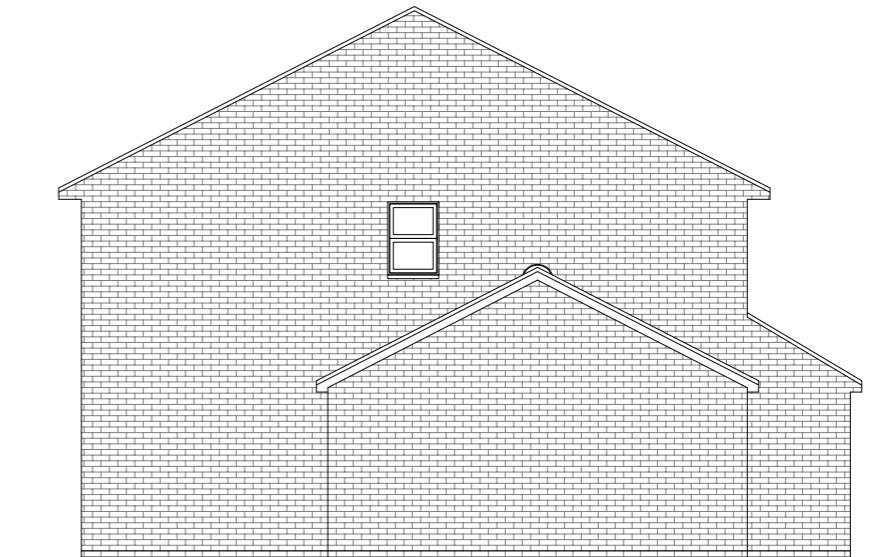

Existing Side Elevation

GENERAL NOTES:

CERTIFYING NOTES:

1. ALL DIMENSIONS ARE IN MILLIMETER.
2. VERIFY ALL DIMENSIONS AND CONDITIONS BEFORE BUILDING OR STARTING CONSTRUCTION. NOTIFY THE DESIGNER IMMEDIATELY OF ANY DISCREPANCY OR VARIATION.
3. ALL WORK TO COMPLY WITH CURRENT BUILDING REGULATIONS AND CODES OF PRACTICE

Title

Existing Ground Floor Plan & Elevations

Site Address

Scale: 1:100 @A3

Revision Date:

Date: 08/01/2023

1

00000000000000000000000000000000

2022/002 -01

Page 10

Drawn By:

ANSWER

80


e:mail -
faluckpatel@yahoo.co

10

(M) +44 (0) 7871 466

10. *What is the primary purpose of the following statement?*

Faluck Patel

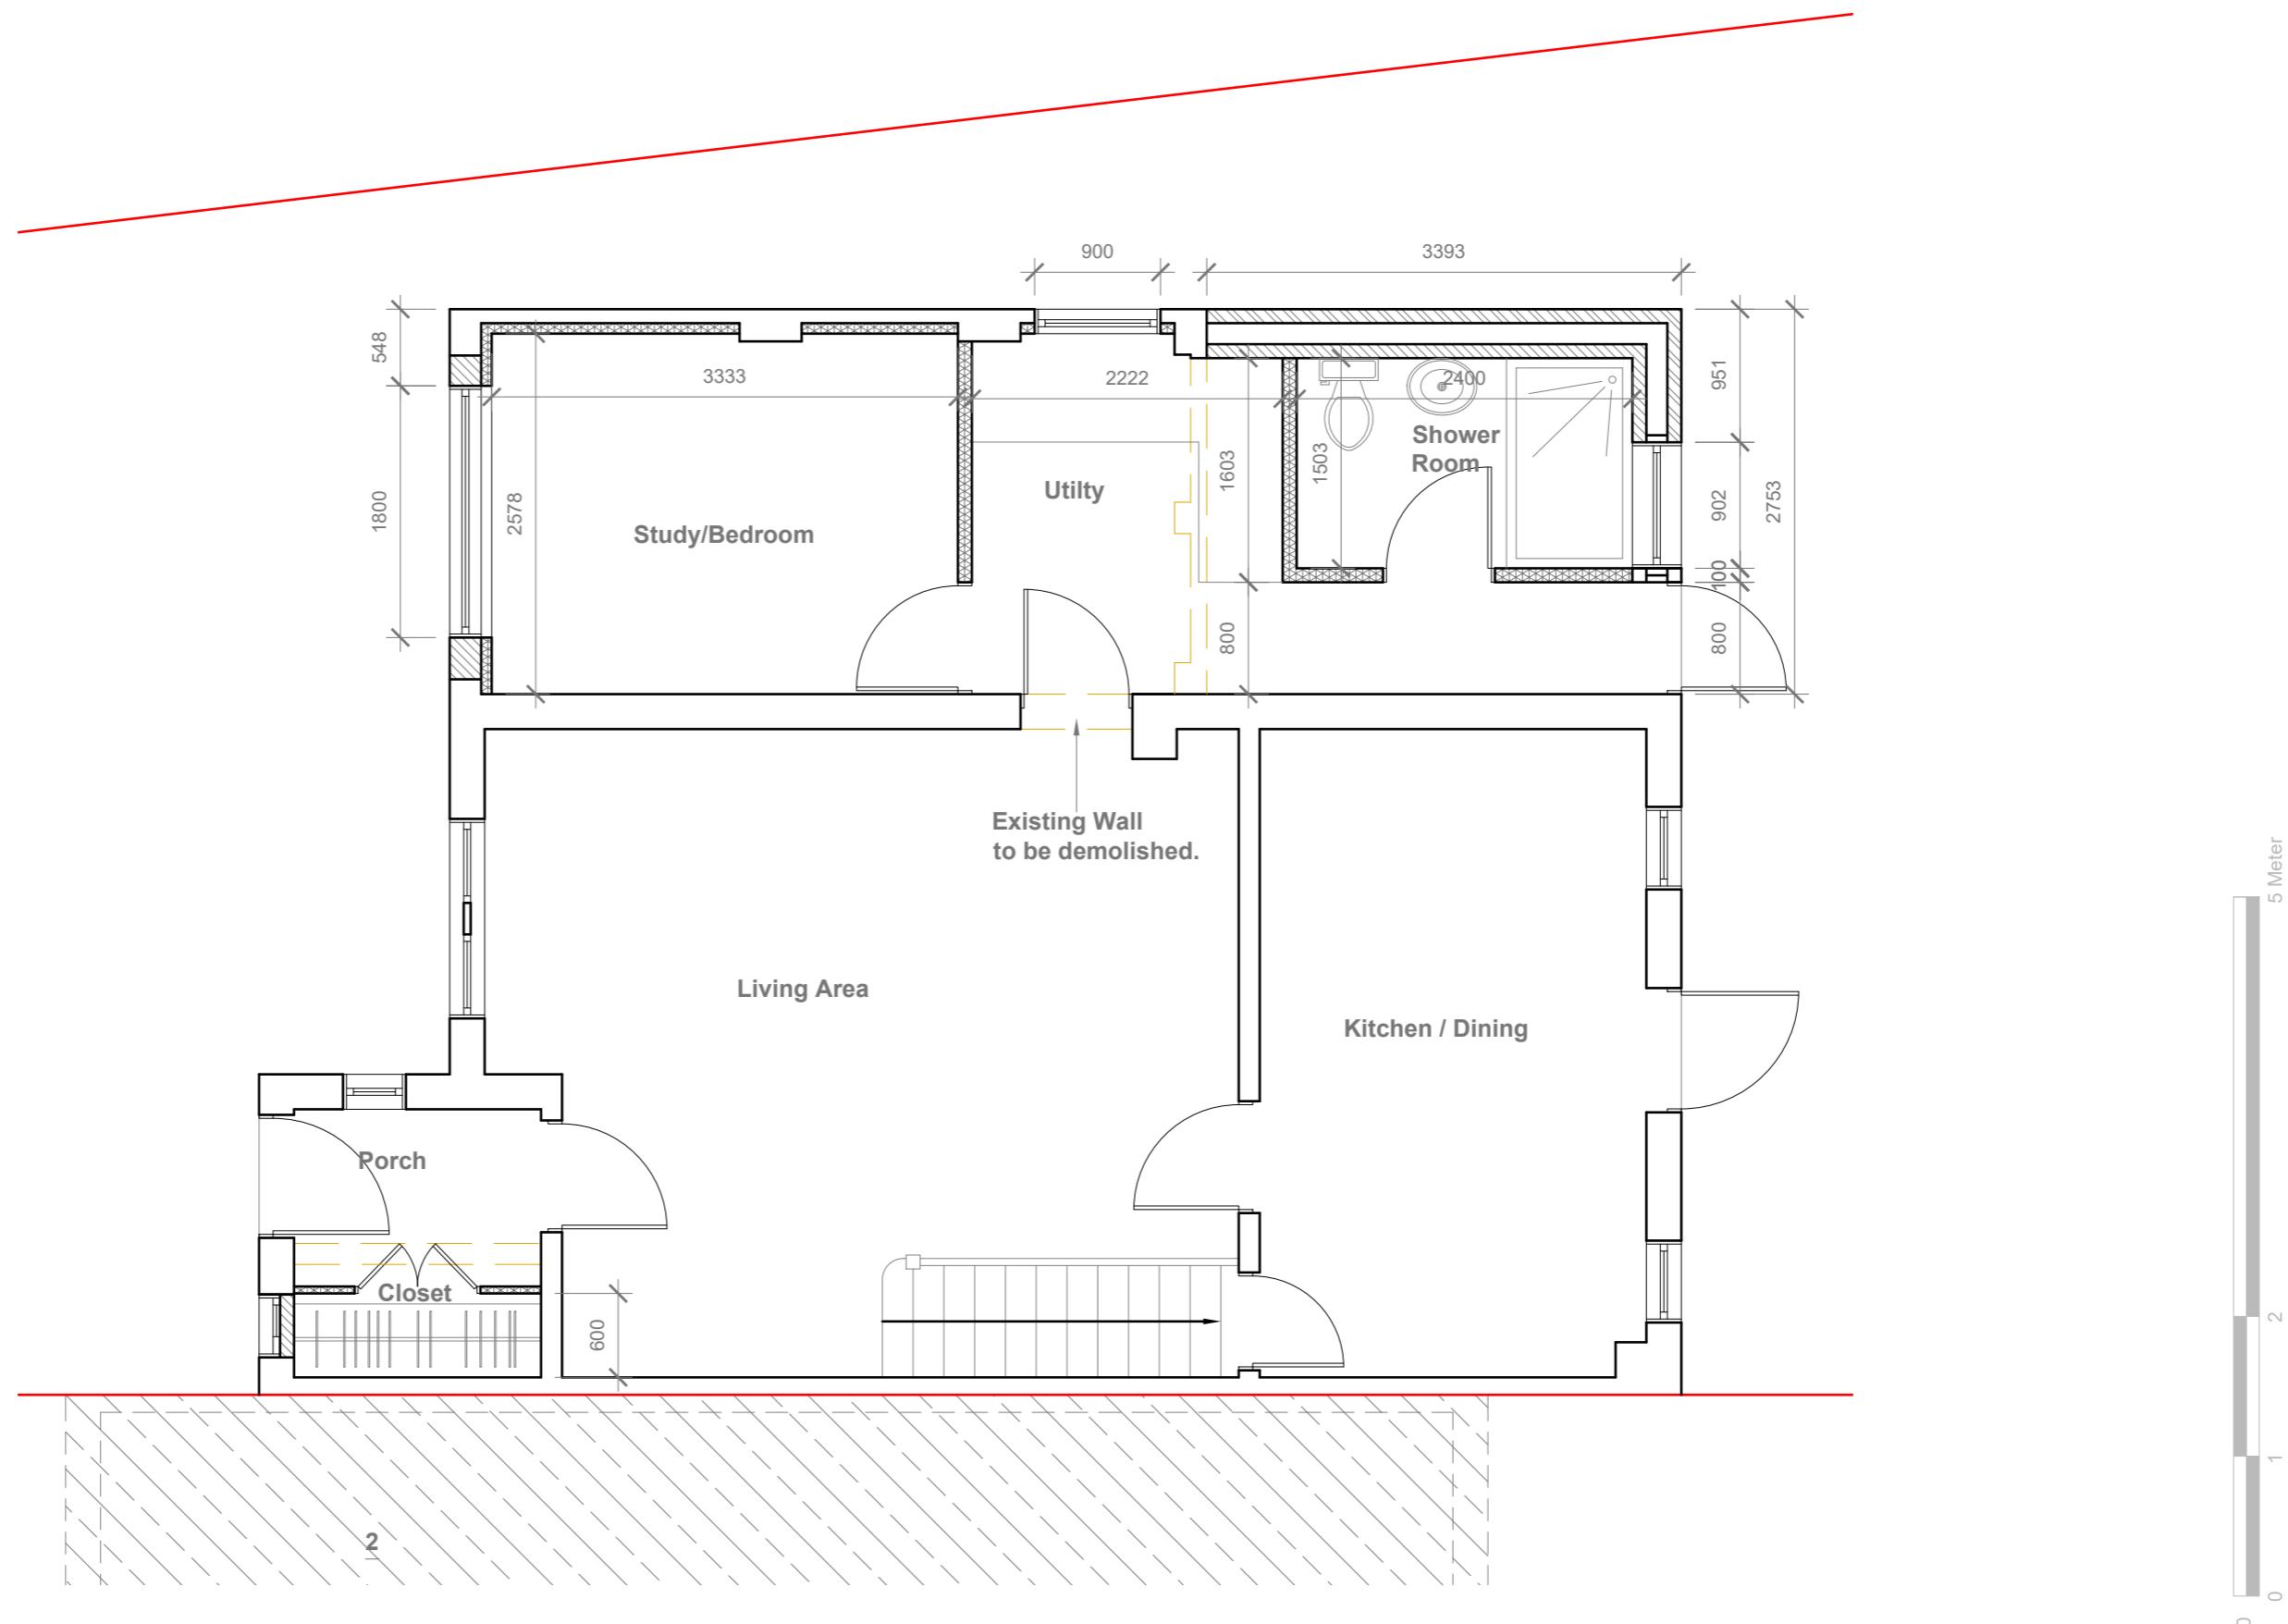

GENERAL NOTES:

1. ALL DIMENSIONS ARE IN MILLIMETER.
2. VERIFY ALL DIMENSIONS AND CONDITIONS BEFORE BUILDING OR STARTING CONSTRUCTION. NOTIFY THE DESIGNER IMMEDIATELY OF ANY DISCREPANCY OR VARIATION.
3. ALL WORK TO COMPLY WITH CURRENT BUILDING REGULATIONS AND CODES OF PRACTICE

Title:

Proposed Ground Floor Plan

Site Address

1 Holly Cottage
Mews,
Hillingdon.
Uxbridge.
UB8 3US

Scale: 1:50 @A3

Date: 08/01/2023
Drawing No.:
2022/002 -02

Revision Date:

Drawn By:

RO

e:mail -
faluckpatel@yahoo.com
(M) +44 (0) 7871 466 254


Faluck Patel

Proposed External Finish
Materials to Match Existing
External Finish Materials

Proposed Flank Wall Window to be
Obscure Glazed and Non Opening
below 1.7m from FFL




Proposed Front Elevation
Scale 1:100

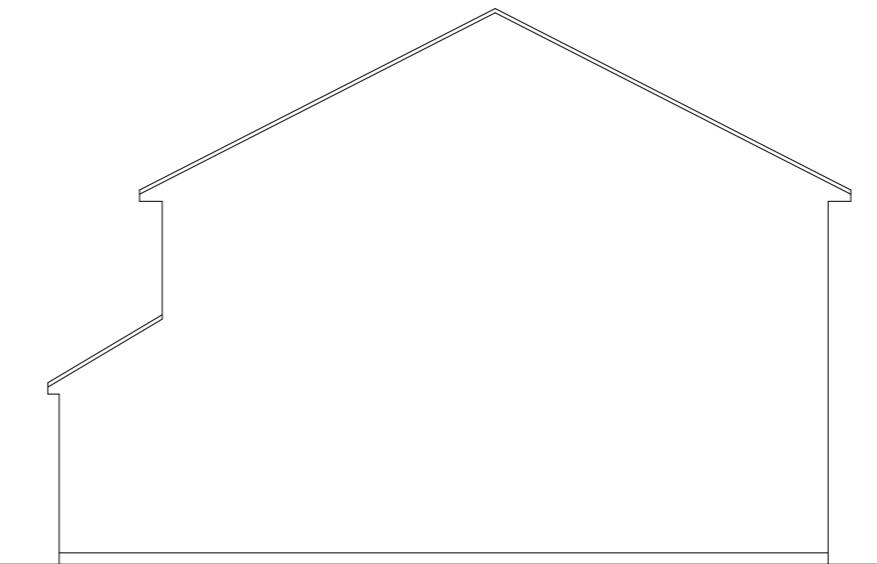

Proposed Side Elevation
Scale 1:100



Proposed Rear Elevation
Scale 1:100

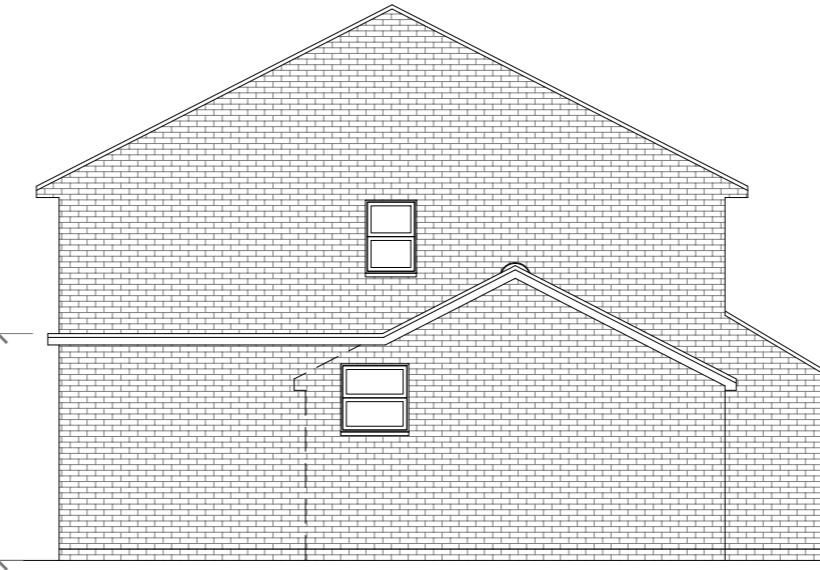

Proposed Side Elevation
Scale 1:100

10 Meter
5
2
1
0
1:100

GENERAL NOTES:
1. ALL DIMENSIONS ARE IN MILLIMETER.
2. VERIFY ALL DIMENSIONS AND CONDITIONS BEFORE BUILDING OR
STARTING CONSTRUCTION. NOTIFY THE DESIGNER IMMEDIATELY OF ANY
DISCREPANCY OR VARIATION.
3. ALL WORK TO COMPLY WITH CURRENT BUILDING REGULATIONS
AND CODES OF PRACTICE

Title:

Proposed Elevations

Site Address
1 Holly Cottage
Mews,
Hillingdon.
Uxbridge.
UB8 3US

Scale: 1:100 @A3
Date: 08/01/2023
Drawing No.:
2022/002 -03
Drawn By:
RO

Revision Date:

e:mail -
faluckpatel@yahoo.com
(M) +44 (0) 7871 466 254

**Faluck
Patel**