

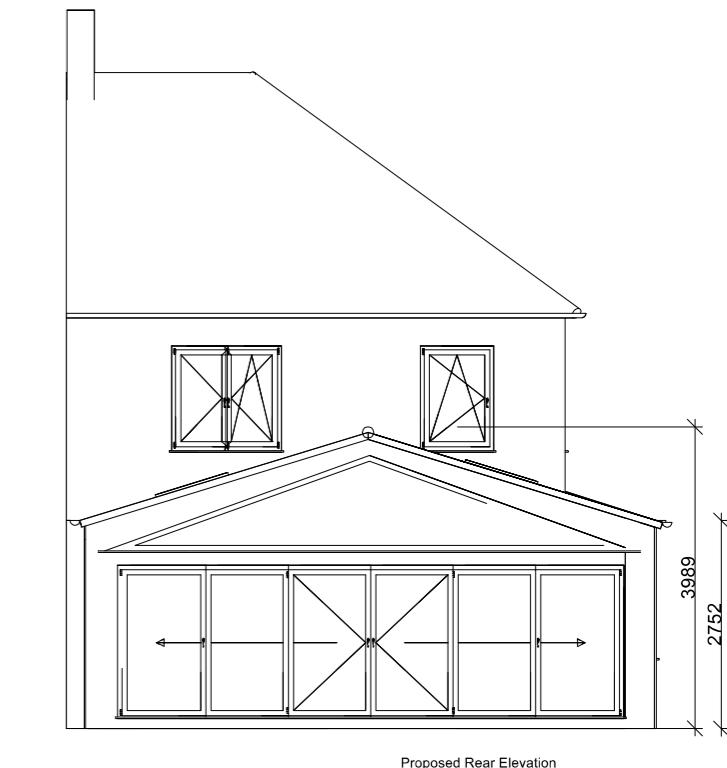
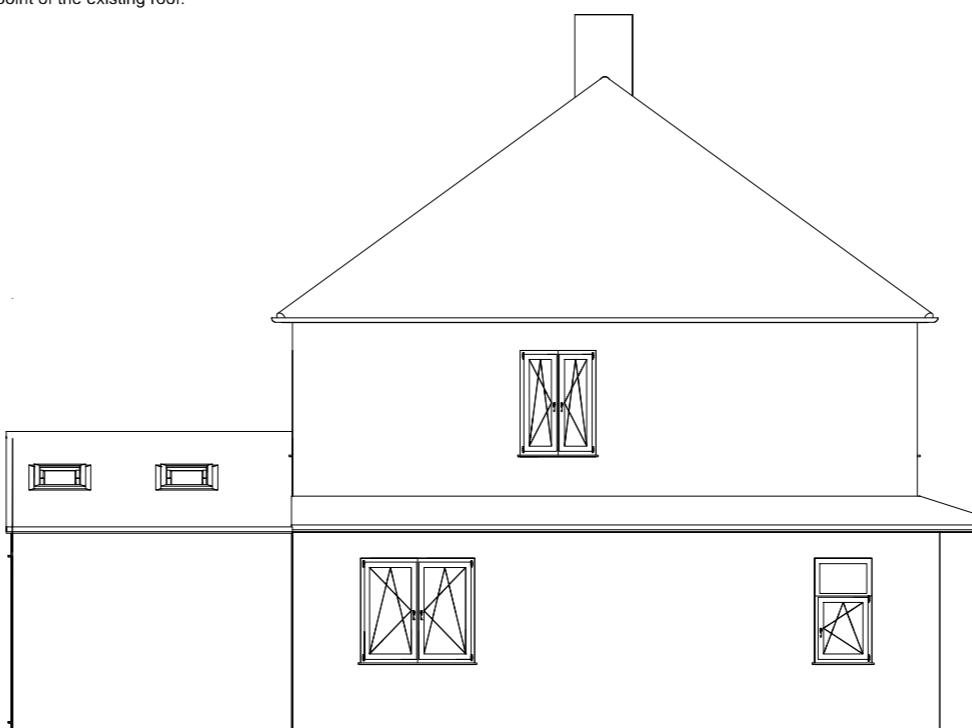



General Notes
 - All dimensions are in millimetres unless otherwise stated.
 - Do not scale off any drawing. Use figured dimensions only
 - All material and finishes to match existing
 - The proposed extensions not to include the provision of a veranda, balcony or raised platform, or the installation, alteration or replacement of chimney, flue or microwave antenna.
 - Roof protrusion for rooflight and its frame not exceed 150mm, measured from the perpendicular with the external surface of the roof
 - The Proposed extension not to, at any point, exceed the highest point of the existing roof.

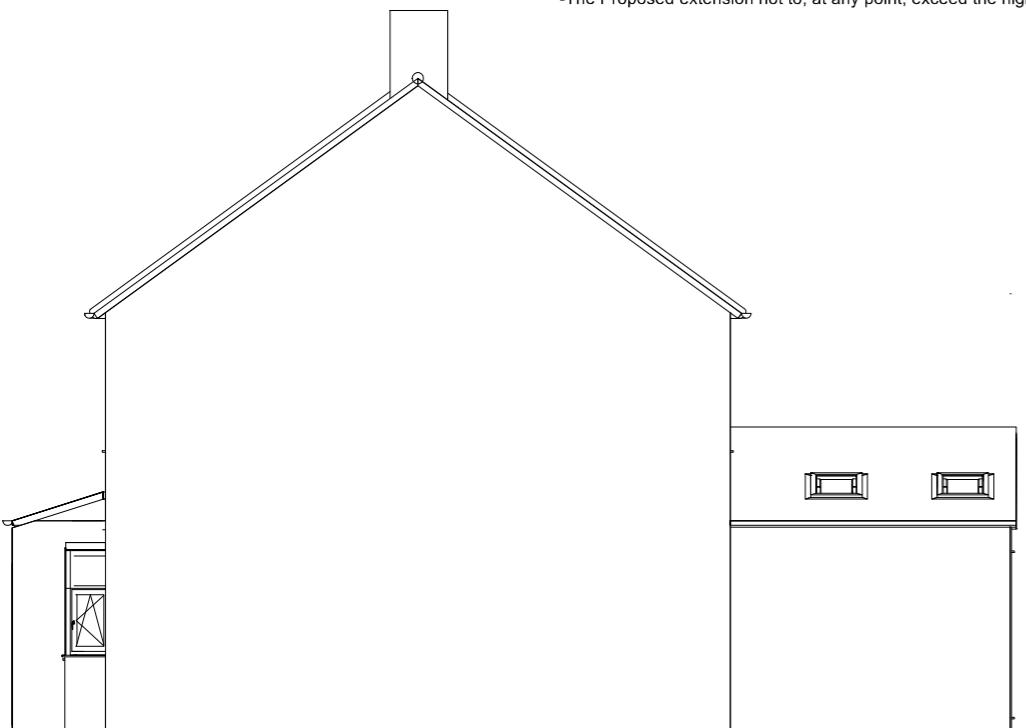


0 1 2 3 4 5 6 7 8 9 10
 SCALE 1:100
 In Meters

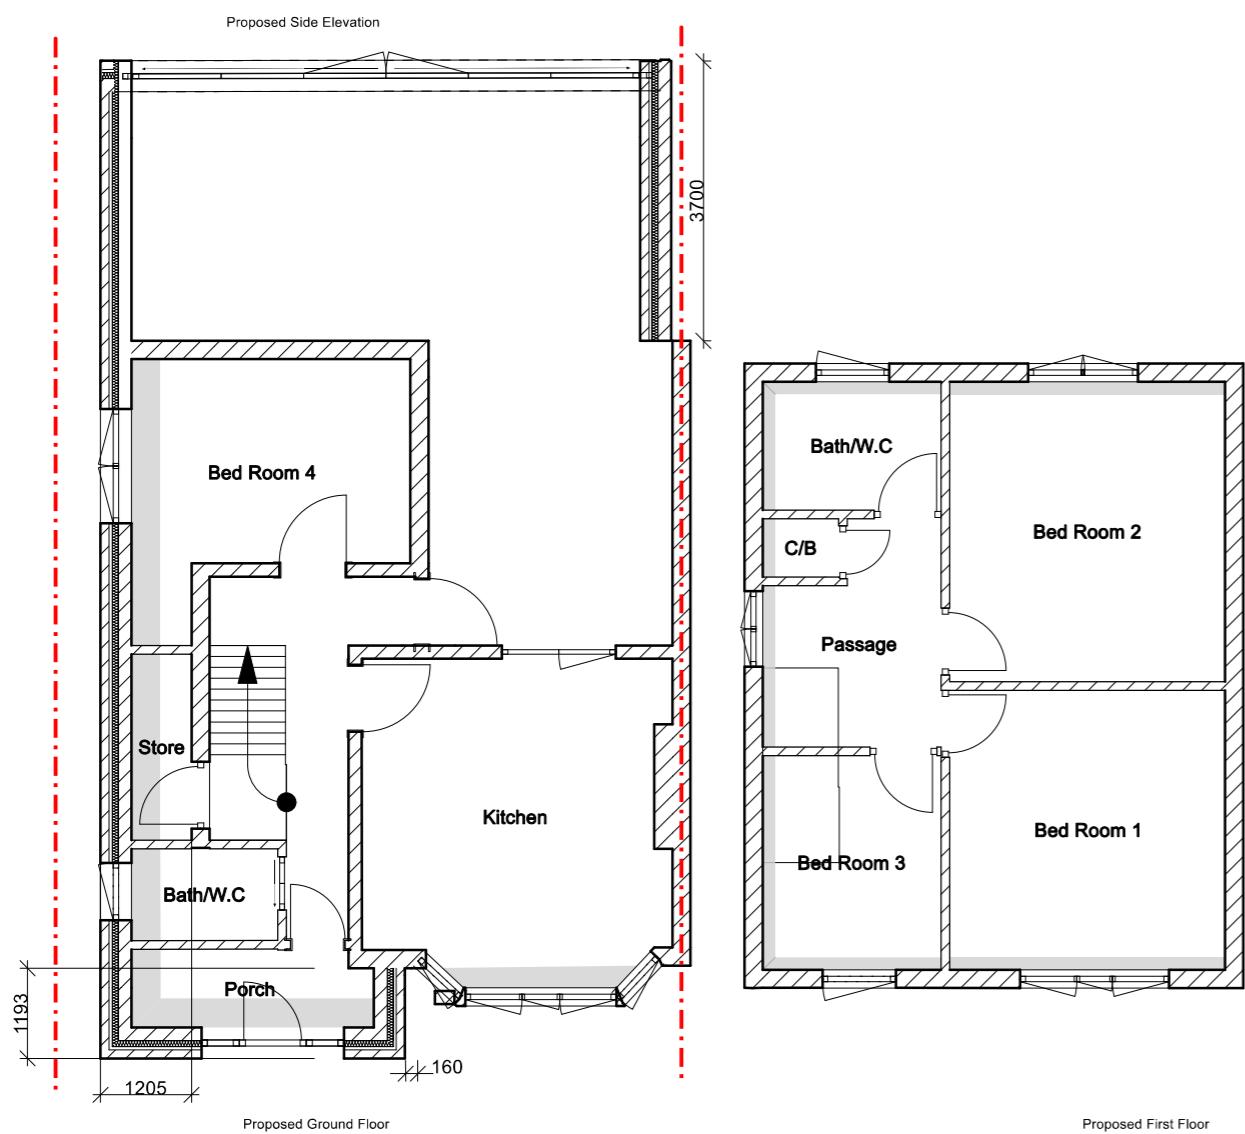


Proposed Ground Floor

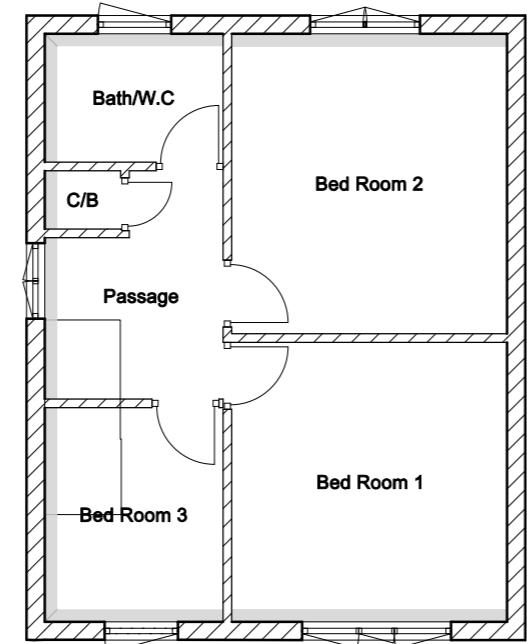

Proposed First Floor

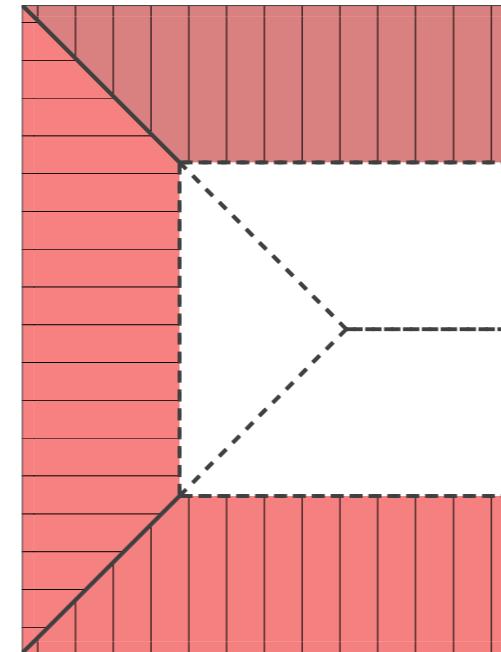

Proposed Roof Plan

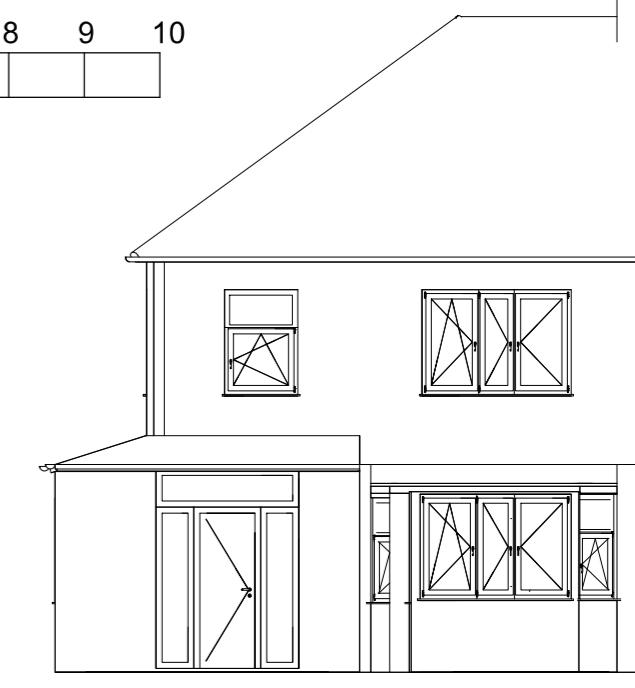

Proposed Front Elevation

Drawing title:
 Proposed Plans and Elevations

Client: Mr Dipen Patel
 Address: 107, Stafford Road,
 HA4 6PE

Project:
 Single Storey Front, Side & Rear
 Extension

Scale: 1:100 Dwg. no. - 107SR02
 Revision 01

Date created: 10/01/23