



PROPOSED GROUND FLOOR PLAN- Scale 1:100

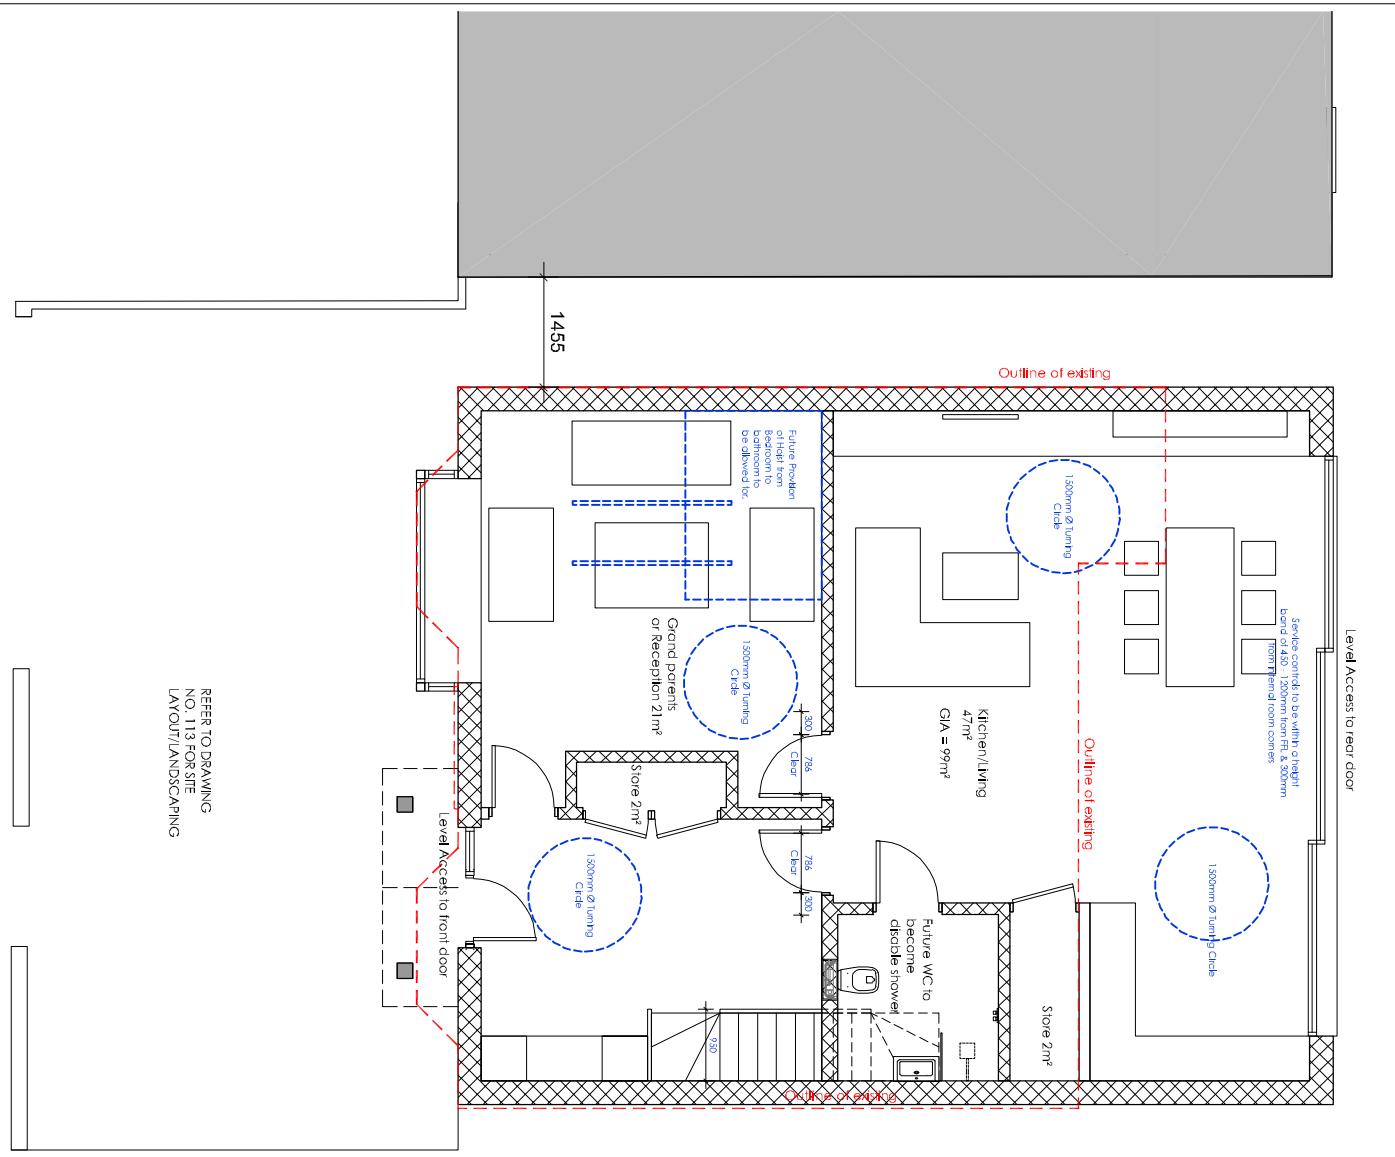

REFER TO DRAWING
NO. 113 FOR SITE
LAYOUT/LANDSCAPING

PROPOSED FIRST FLOOR PLAN - Scale 1:100

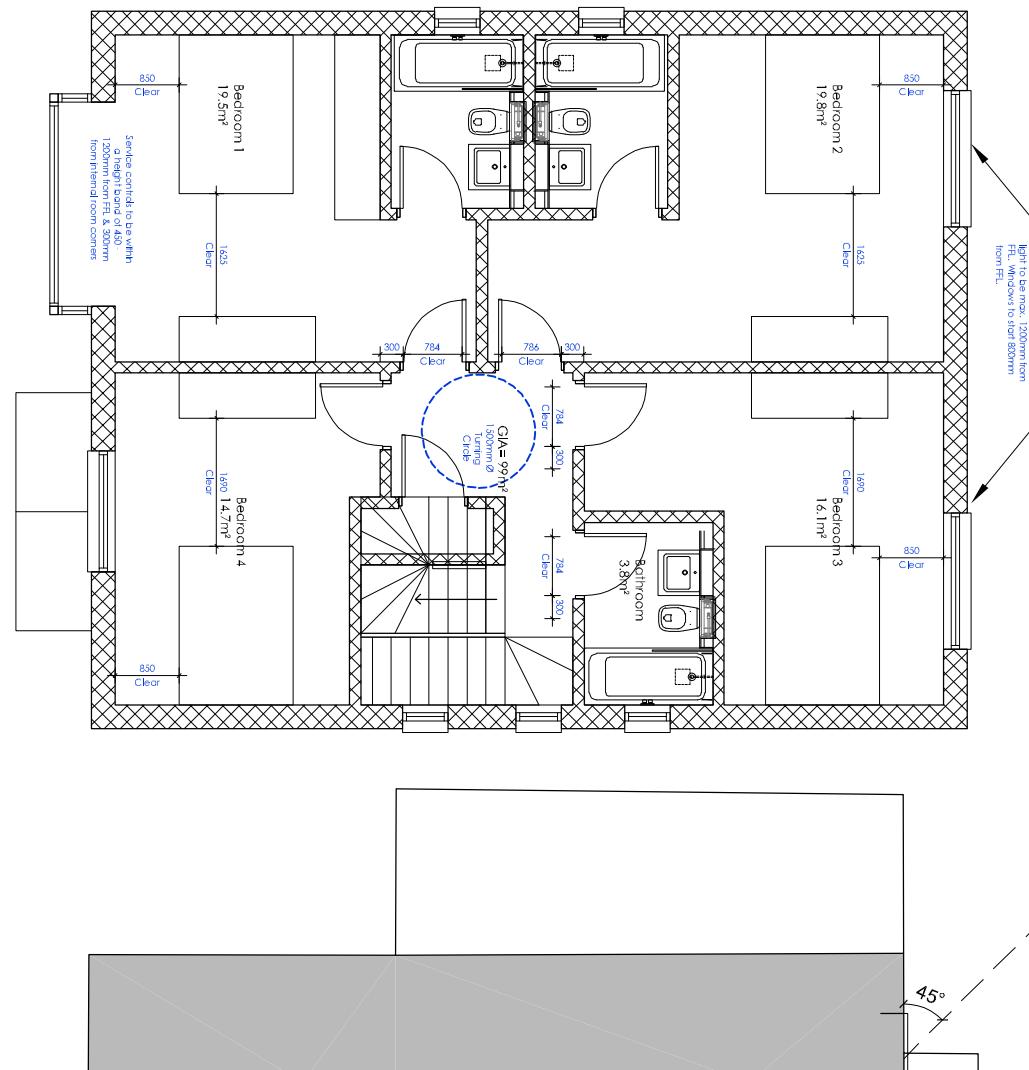

Drawing Title PROPOSED GROUND FLOOR PROPOSED FIRST FLOOR			
Scale 1:100	Date 06.01.23		
Drawn BM	Checked MH		
Issue Status			
PLANNING			
Job No. J622	Type. P	Dwg No 110	Rev P3