



A number line from 0 to 10. Below the line, there are five horizontal bars, each spanning one unit from n to $n+1$, labeled n for $n = 0, 1, 2, 3, 4$.


SCALE BAR

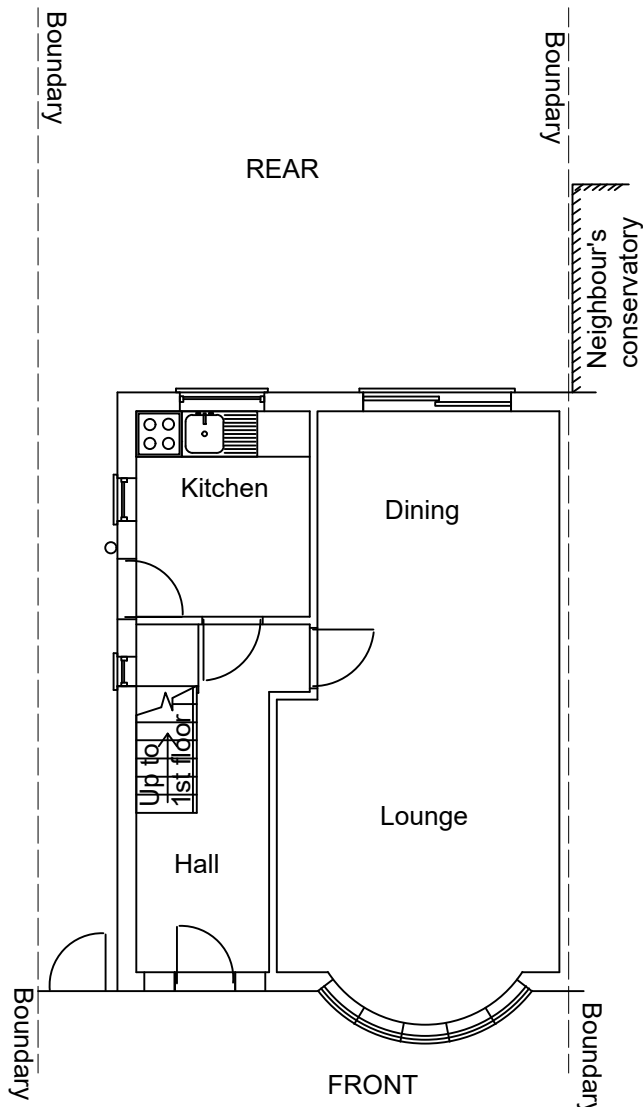


EXISTING GROUND FLOOR PLAN

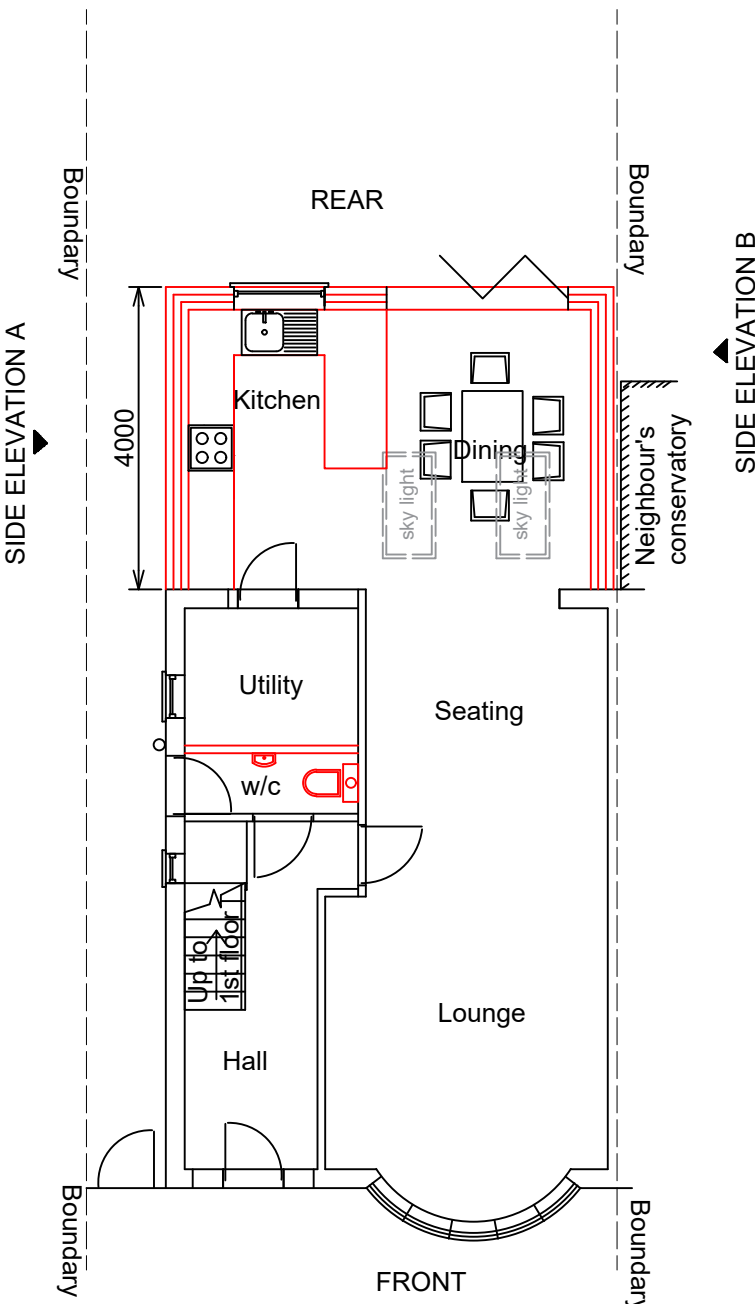


PROPOSED GROUND FLOOR PLAN

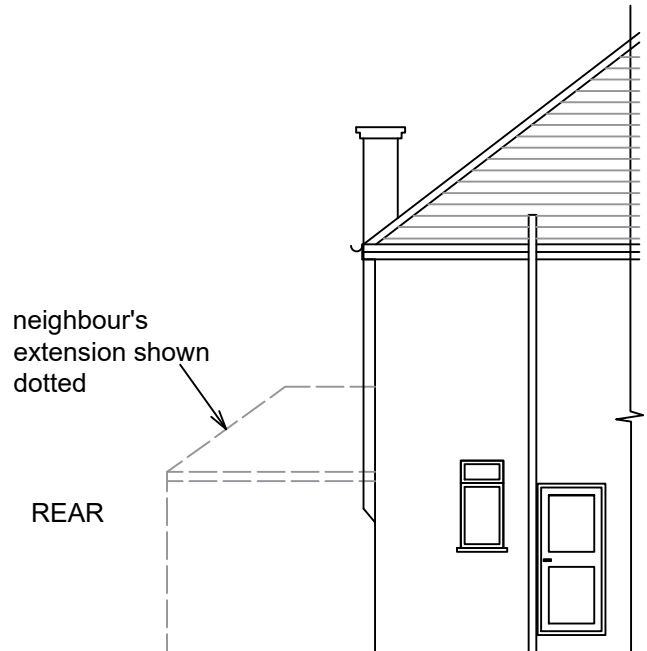


EXISTING SIDE ELEVATION A

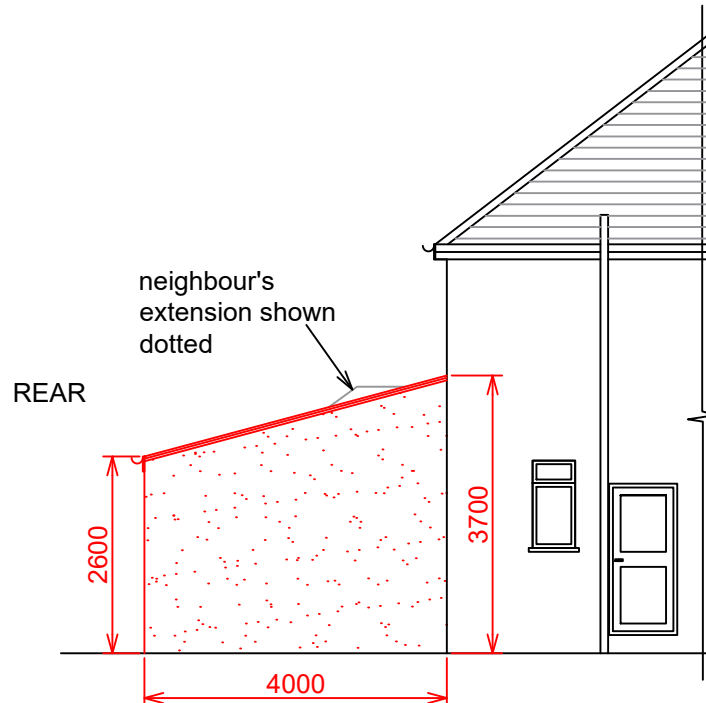

PROPOSED SIDE ELEVATION A

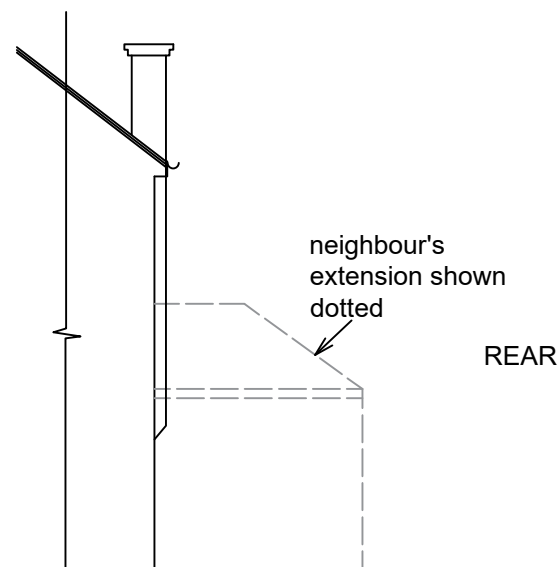

EXISTING SIDE ELEVATION B

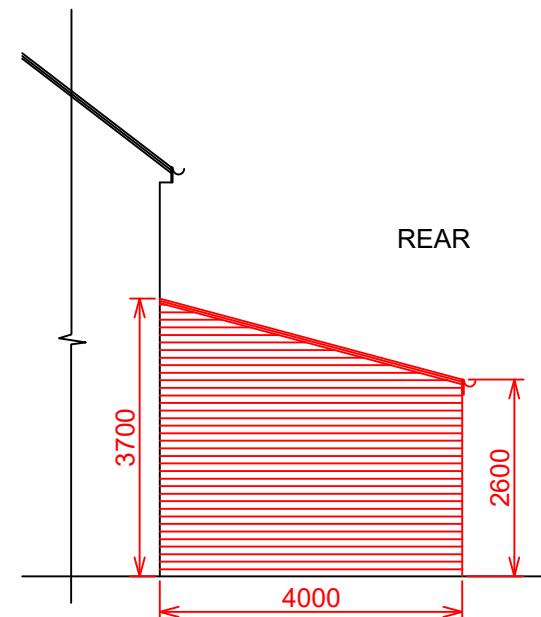


PROPOSED SIDE ELEVATION B



EXISTING REAR ELEVATION




PROPOSED REAR ELEVATION

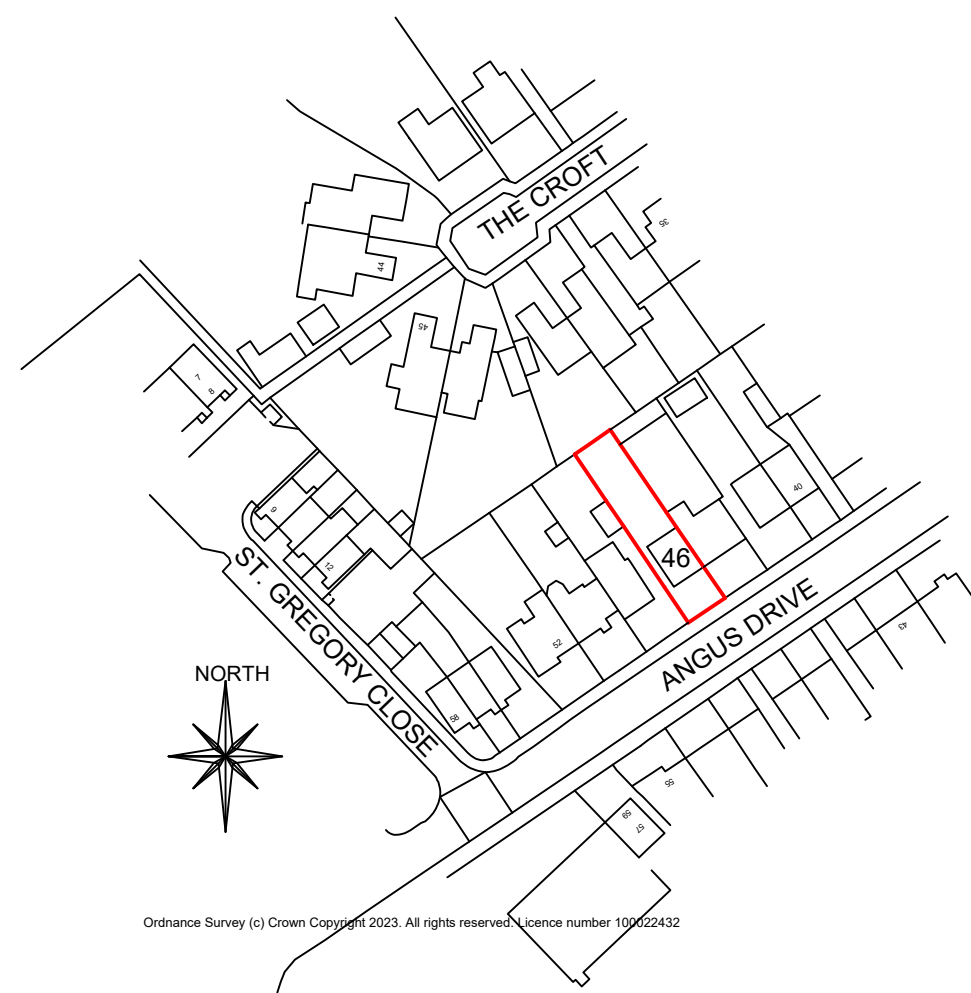

LOCATION PLAN

SCALE: 1:1250

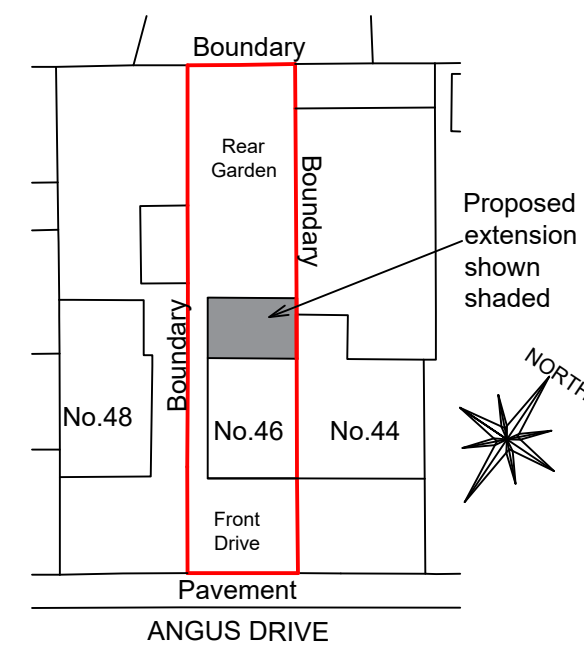

BLOCK PLAN

SCALE: 1:500

PROJECT:


PROPOSED SINGLE STOREY
REAR EXTENSION TO A DEPTH
OF 4.0M.

TITLE:

EXISTING & PROPOSED PLANS & ELEVATIONS, LOCATION PLAN & BLOCK PLAN.

ADDRESS:

46 ANGUS DRIVE,
EASTCOTE.
HA4 0SB

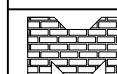

MISTRY DESIGN

DRAWN: P. S. Mistry

TEL: 07984 066 662

DATE: JANUARY 2023

SCALE: 1:100

Page A2

DRAWING NO: 2302/01