



PROPOSED GROUND FLOOR PLAN
SCALE 1:100

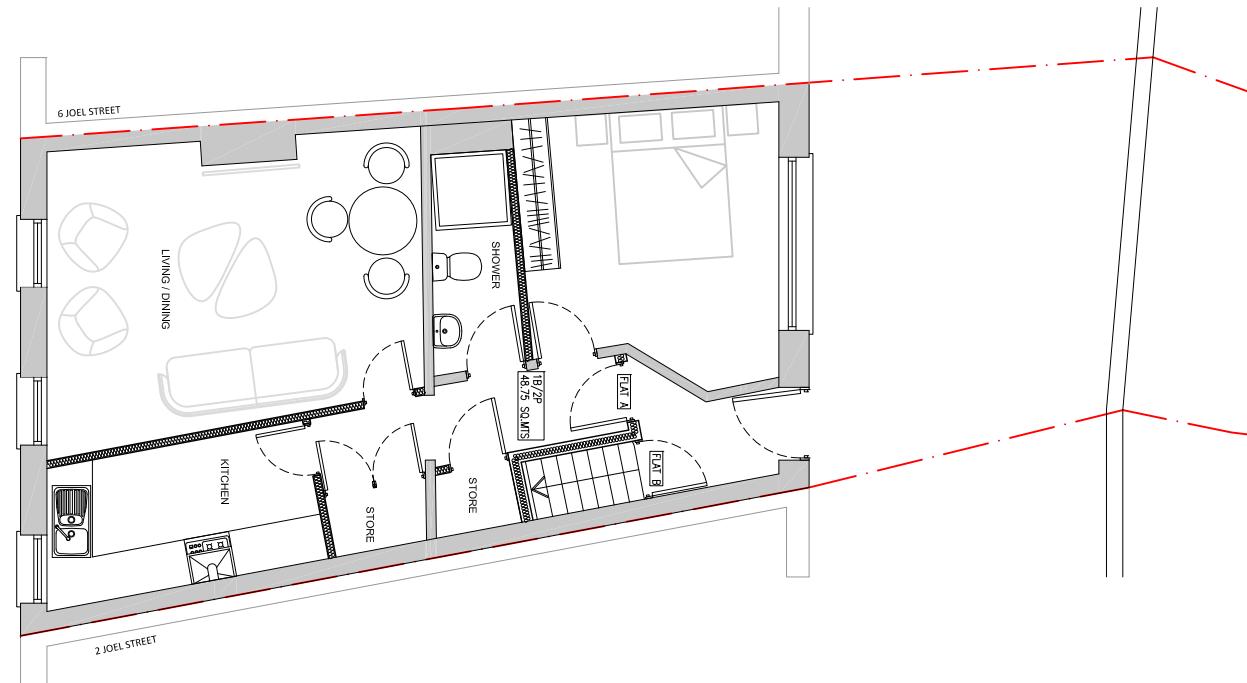

PROPOSED FIRST FLOOR PLAN
SCALE 1:100

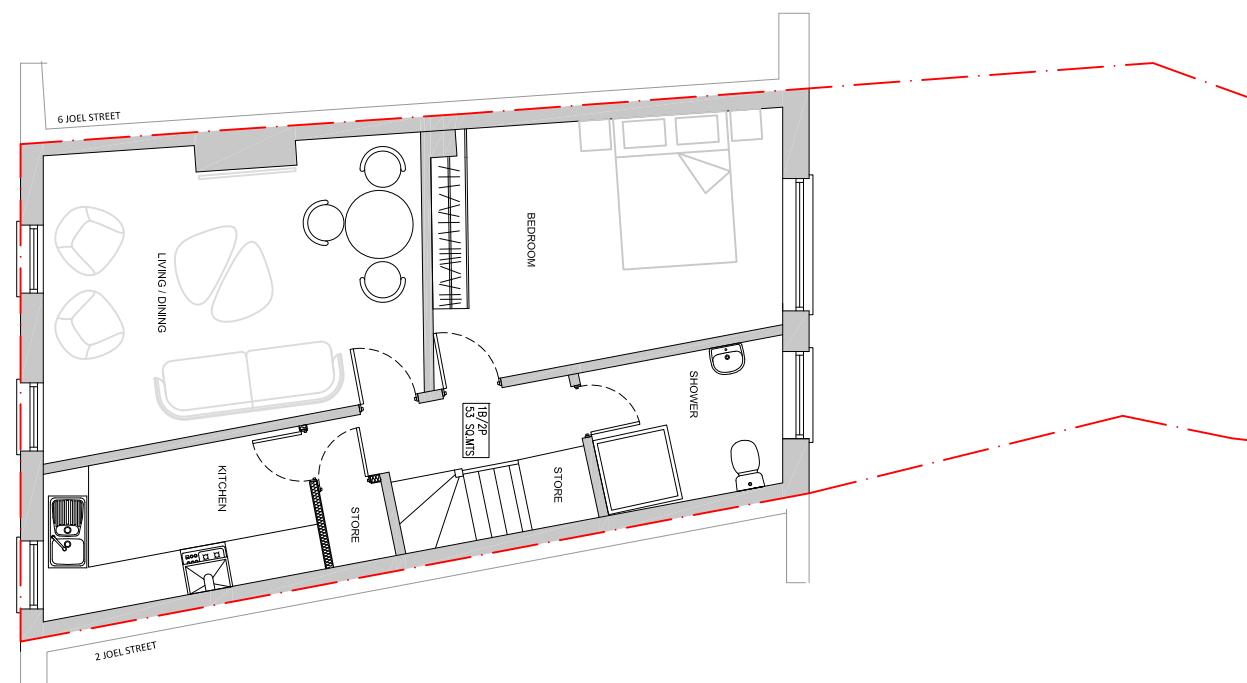

SITE LOCATION PLAN
SCALE 1:1250



PLANNING ISSUE
SUBJECT TO APPROVAL

PROPOSED FLOOR PLANS AND SITE
LOCATION PLAN

GENERAL NOTES
All dimensions, levels, sizes, positions and locations of particular as indicated on drawings are to be verified by the appointed Contractor on site prior to engaging in works.

Any discrepancies must be reported to the Architect/Surveyor/Engineer or responsible person/s immediately.
No dimension to be sealed from the drawings for construction purposes unless otherwise indicated. All work is to comply with current Building Regulations.



SHAH
DESIGNS
LTD

**44 07985 433242
15 Derwent Avenue, Pinner,
HA5 4QH
darsihshah@shahdesigns.ltd.co.uk
www.shahdesigns.ltd.co.uk

0 1m 2m 3m 4m 5m
Scale 1:100

0 1m 2m
Scale 1:50

PROJECT
4 THE BROADWAY
JOEL STREET
HA5 1PF

DRAWING TITLE
PROPOSED FLOOR PLANS AND SITE
LOCATION PLAN

DATE
13.01.2023

DRAWN BY
DS

SCALE
1:100@A3

CHECKED BY
DS

DRAWING NO.
SD2301(P)03-A

REVISION
A
MINOR AMENDMENTS
DS
25/01/2023

REVISION
B
DATE