


**Existing Ground Floor Plan**  
Scale 1:100




**Existing First Floor Plan**  
Scale 1:100

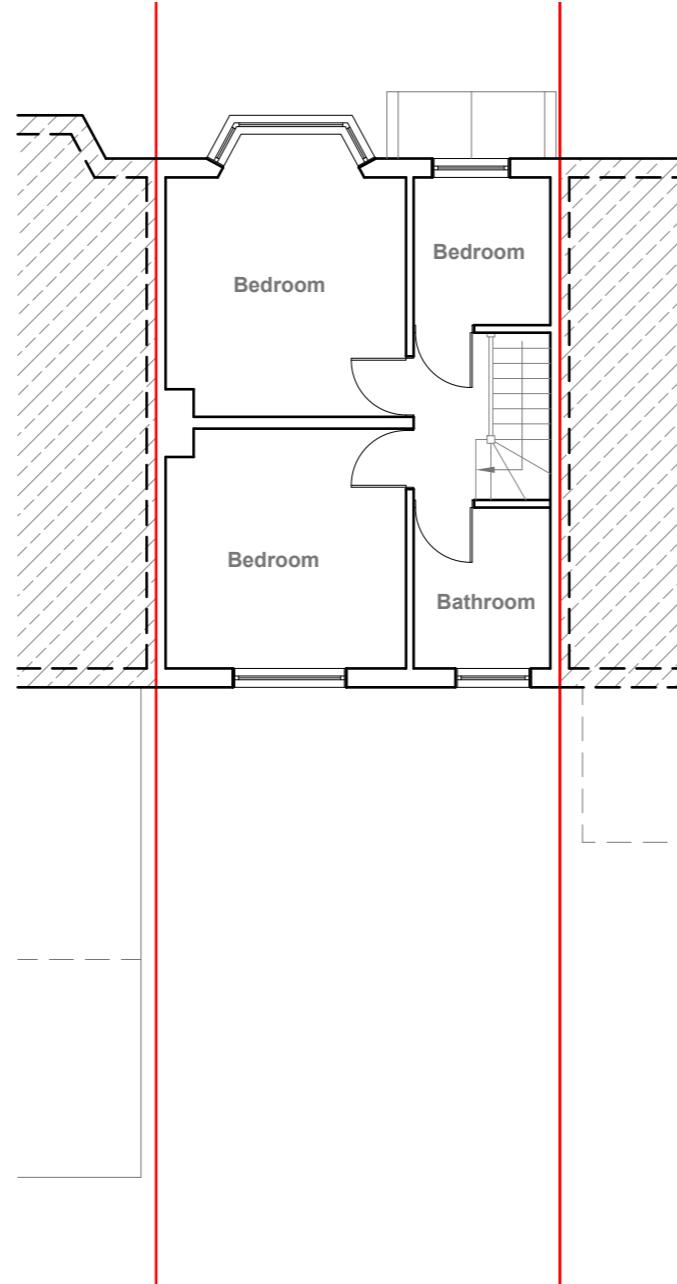

**Existing Front Elevation**  
Scale 1:100



**Existing Rear Elevation**  
Scale 1:100

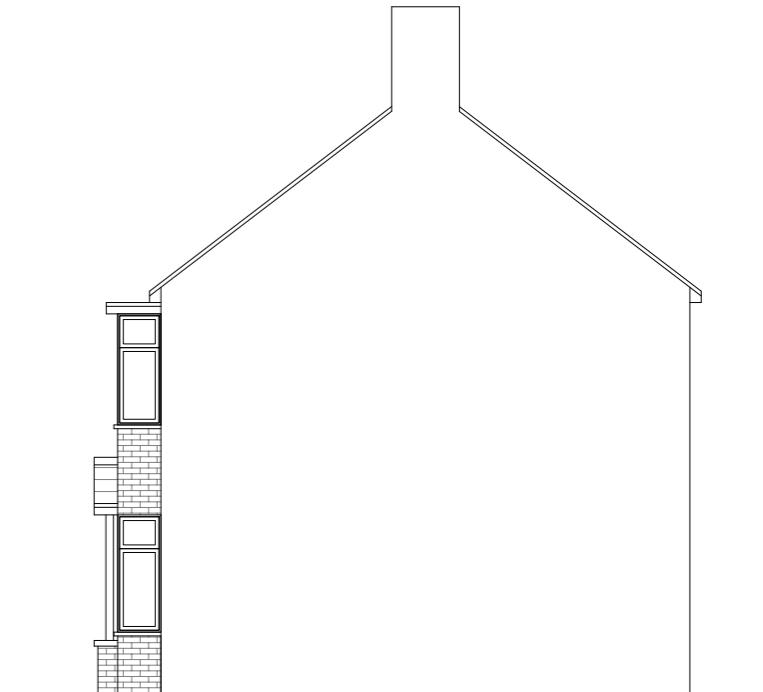

**Existing Side Elevation**  
Scale 1:100

1:100  
0 1 2 5 10 Meter

GENERAL NOTES:  
1. ALL DIMENSIONS ARE IN MILLIMETER.  
2. VERIFY ALL DIMENSIONS AND CONDITIONS BEFORE BUILDING OR  
STARTING CONSTRUCTION. NOTIFY THE DESIGNER IMMEDIATELY OF ANY  
DISCREPANCY OR VARIATION.  
3. ALL WORK TO COMPLY WITH CURRENT BUILDING REGULATIONS  
AND CODES OF PRACTICE

Title:


## Existing Floor Plans & Elevations

Site Address  
67 Berkeley Road  
Hillingdon  
UB10 9DY

Scale: 1:100 @A3  
Date: 25/01/2023  
Drawing No.:  
2022/011 -01  
Drawn By:  
FP

Revision Date:  
\_\_\_\_\_  
\_\_\_\_\_  
\_\_\_\_\_  
e:mail -  
faluckpatel@yahoo.com  
(M) +44 (0) 7871 466 254

**Faluck Patel**

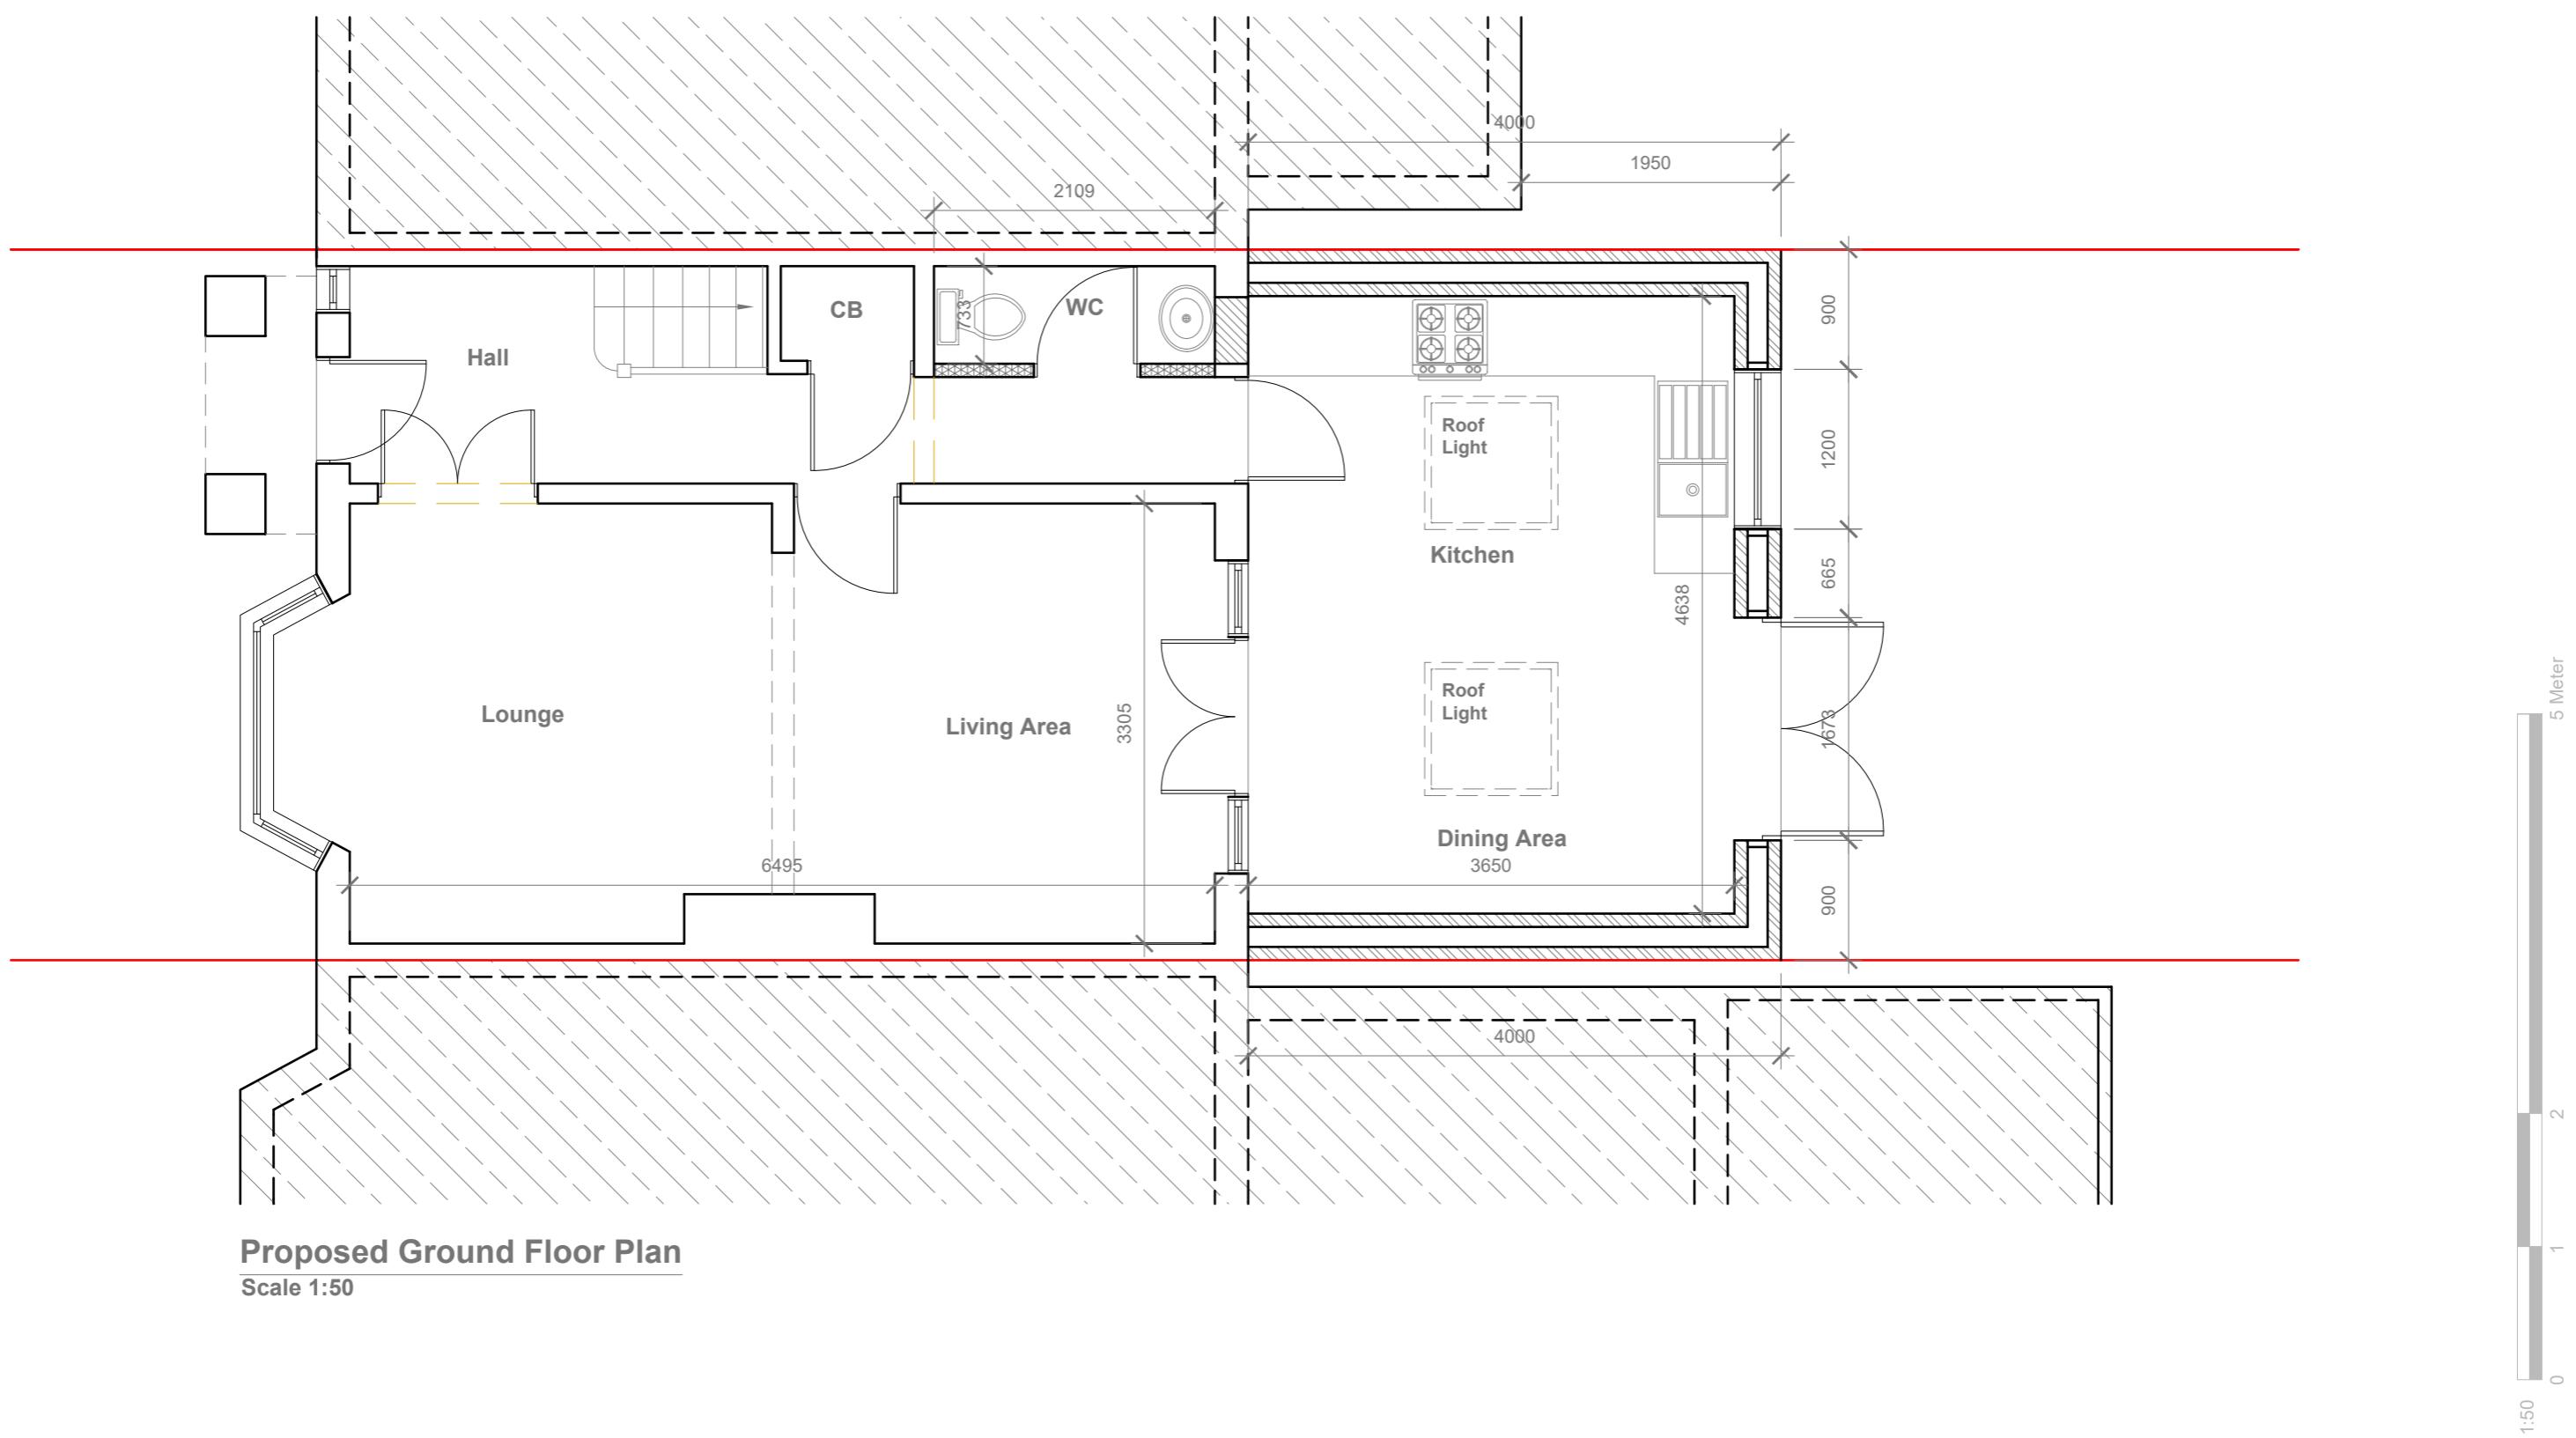

## Proposed Ground Floor Plan

Scale 1:50

#### GENERAL NOTES:

**GENERAL NOTES:**

1. ALL DIMENSIONS ARE IN MILLIMETER.
2. VERIFY ALL DIMENSIONS AND CONDITIONS BEFORE BUILDING OR STARTING CONSTRUCTION. NOTIFY THE DESIGNER IMMEDIATELY OF ANY DISCREPANCY OR VARIATION.
3. ALL WORK TO COMPLY WITH CURRENT BUILDING REGULATIONS AND CODES OF PRACTICE

Title

## Proposed Ground Floor Plan

### Site Address

Scale: 1:50 @A3

Revision Date:

67 Berkeley Road  
Hillingdon  
UB10 9DY

Date: 25/01/2023  
Drawing No.: 2022/011 -02PA



# Faluck Patel

## Proposed External Finish Materials to Match Existing External Finish Materials



## Proposed Front Elevation

---

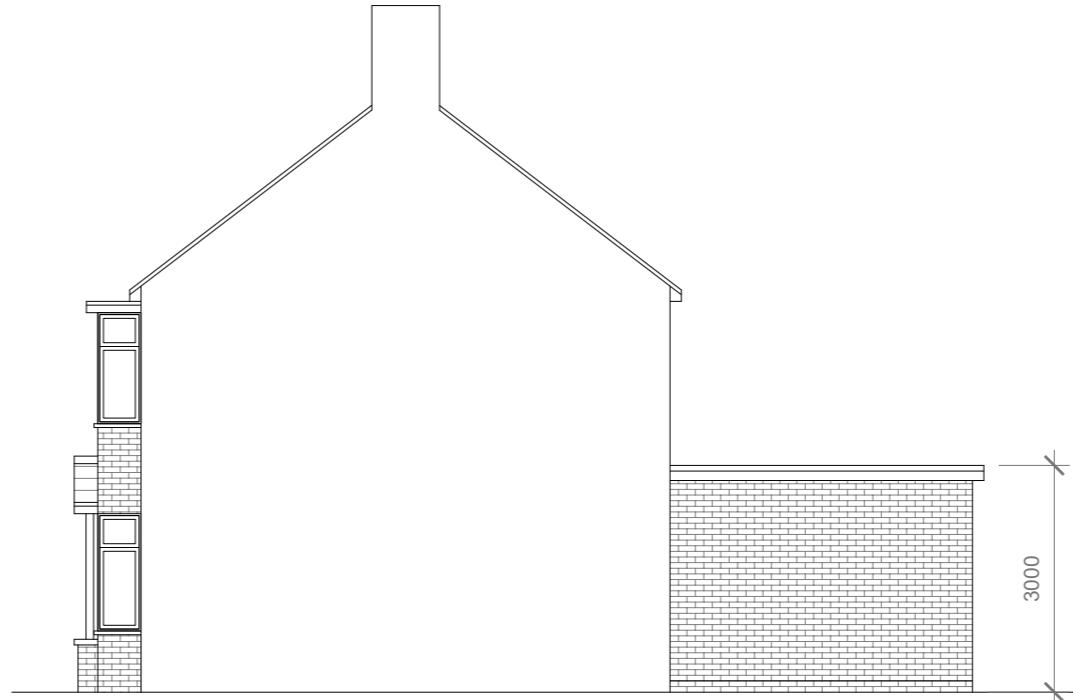


## Proposed Side Elevation

---



## Proposed Rear Elevation

---

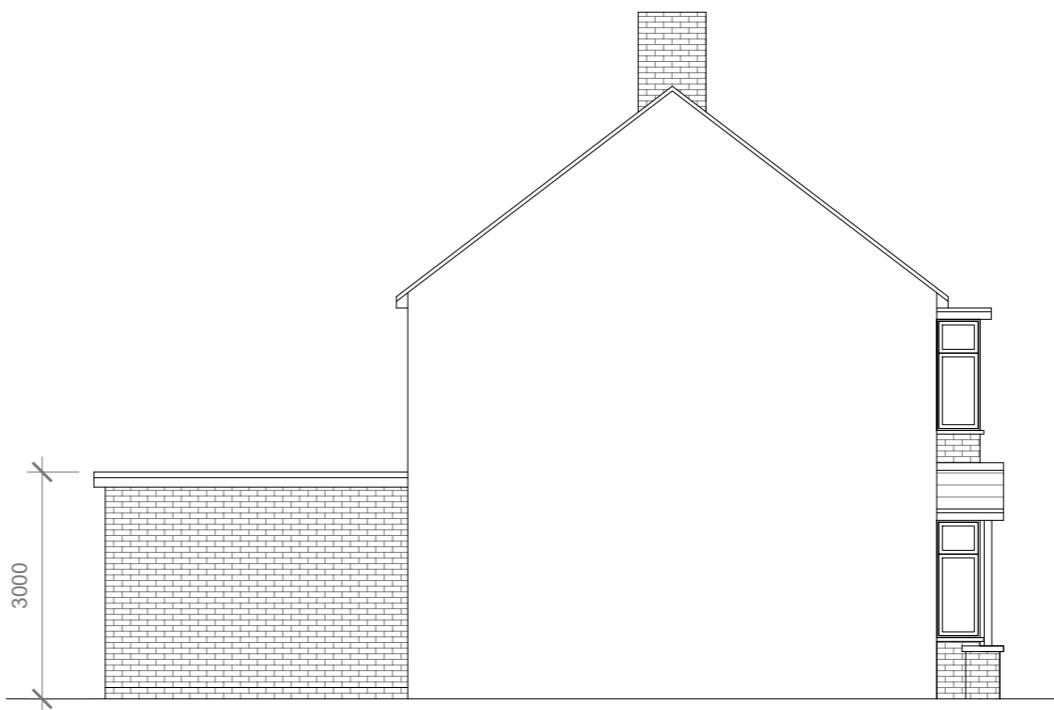

## Proposed Side Elevation

---

#### GENERAL NOTES:

1. ALL DIMENSIONS ARE IN MILLIMETER.
2. VERIFY ALL DIMENSIONS AND CONDITIONS BEFORE BUILDING OR STARTING CONSTRUCTION. NOTIFY THE DESIGNER IMMEDIATELY OF ANY DISCREPANCY OR VARIATION.
3. ALL WORK TO COMPLY WITH CURRENT BUILDING REGULATIONS AND CODES OF PRACTICE

Title:

## Proposed Elevations

Site Address

Scale: 1:100 @A3

Revision Date:

67 Berkeley Road  
Hillingdon  
UB10 9DY

Date: 25/01/2023  
Drawing No.:  
2022/011 -03PA

e:mail -  
faluckpatel@yahoo.com  
(M) +44 (0) 7871 466 254