



Existing Ground Floor Plan
Scale 1:100



Existing First Floor Plan
Scale 1:100

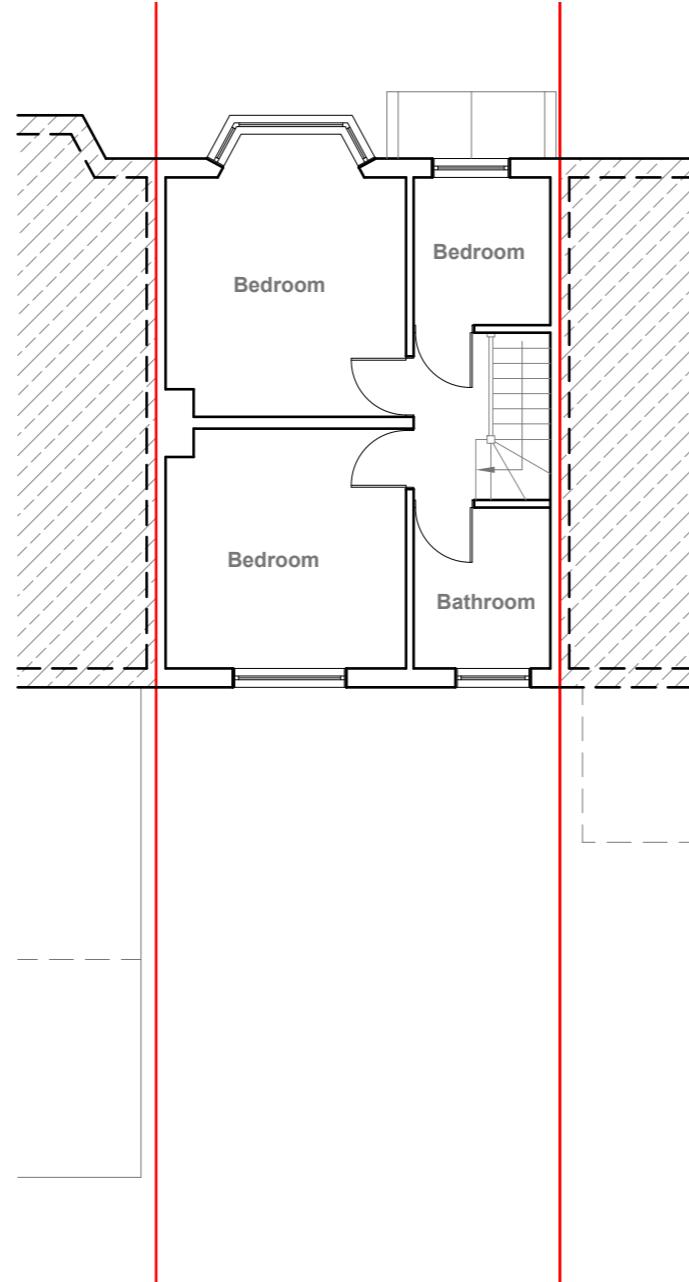


Existing Front Elevation
Scale 1:100

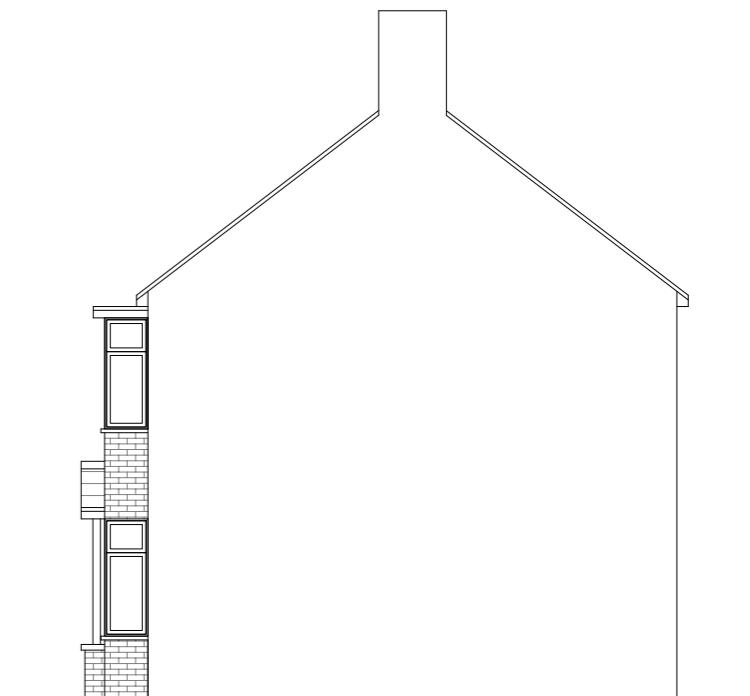

Existing Side Elevation
Scale 1:100



Existing Rear Elevation
Scale 1:100

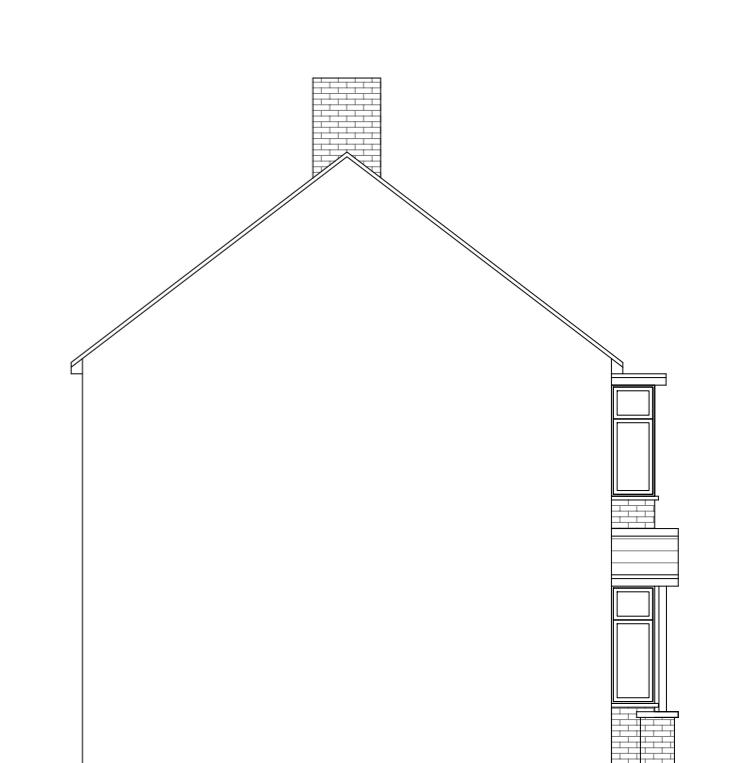

Existing Side Elevation
Scale 1:100

GENERAL NOTES:
 1. ALL DIMENSIONS ARE IN MILLIMETER.
 2. VERIFY ALL DIMENSIONS AND CONDITIONS BEFORE BUILDING OR
 STARTING CONSTRUCTION. NOTIFY THE DESIGNER IMMEDIATELY OF ANY
 DISCREPANCY OR VARIATION.
 3. ALL WORK TO COMPLY WITH CURRENT BUILDING REGULATIONS
 AND CODES OF PRACTICE


Title:


Existing Floor Plans & Elevations

Site Address
67 Berkeley Road
Hillingdon
UB10 9DY


Scale: 1:100 @A3
Date: 25/01/2023
Drawing No.: 2022/011 -01
Drawn By: FP

Revision Date:
e:mail - faluckpatel@yahoo.com
(M) +44 (0) 7871 466 254

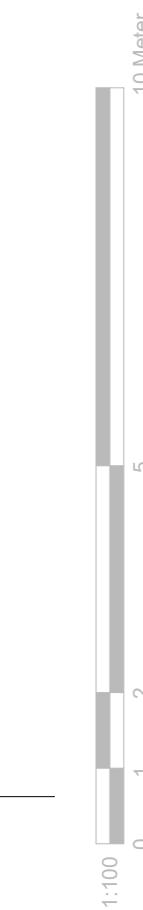

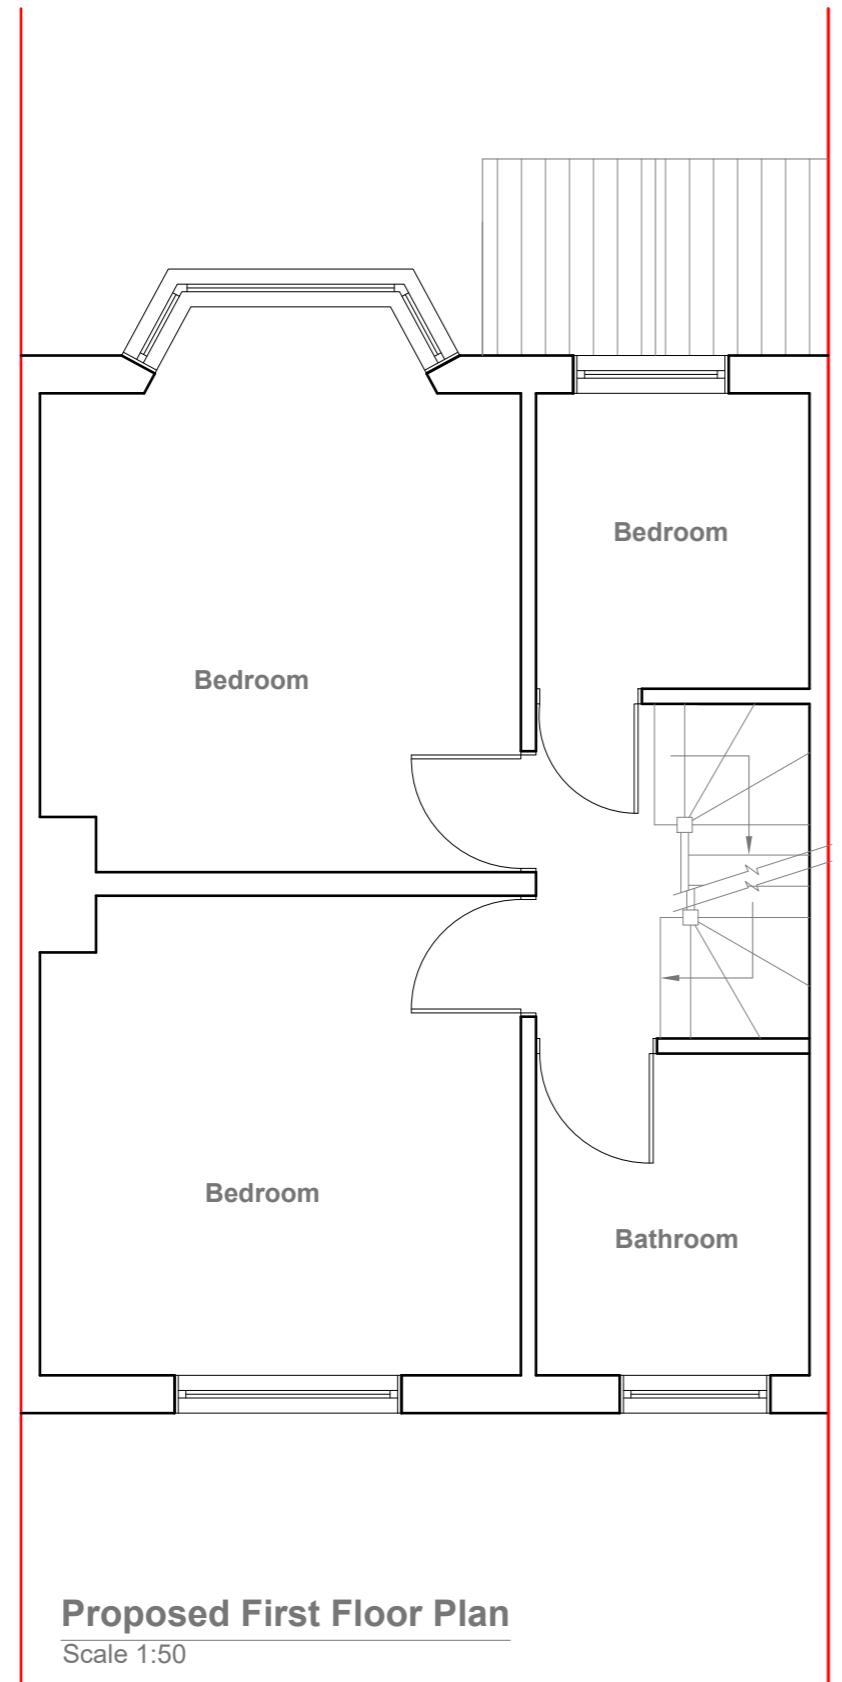

provide 2m headheight between two Staircases (If not Existing Wall to be moved to get 2m clear headheight)

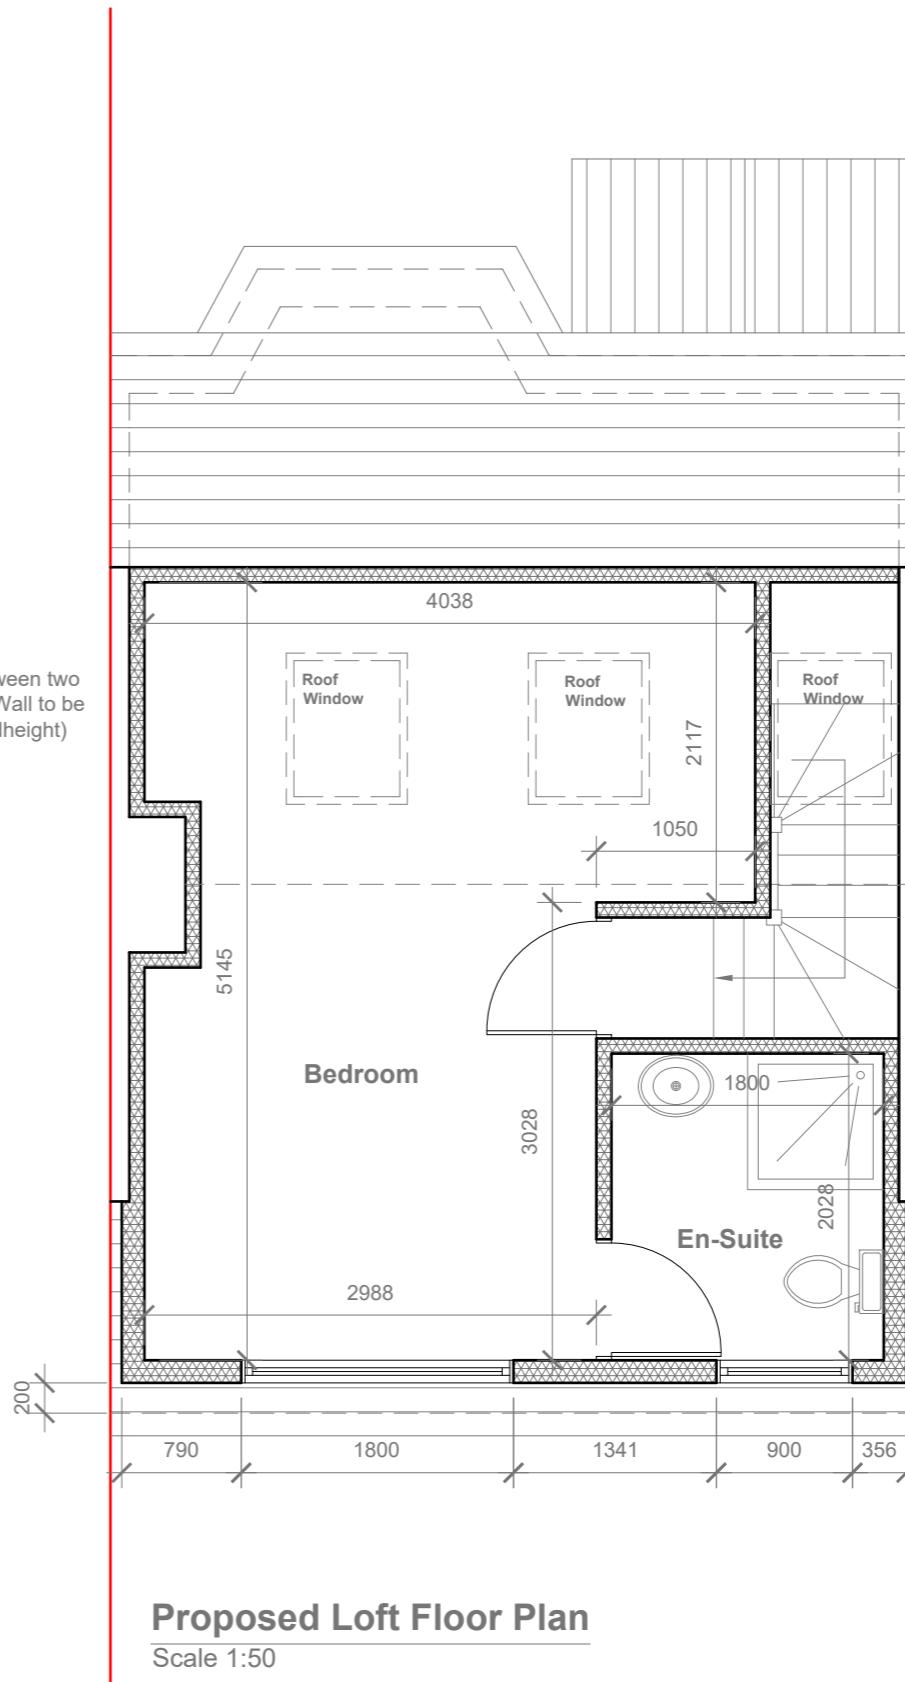

0 1 2 5 Meter

GENERAL NOTES:

1. ALL DIMENSIONS ARE IN MILLIMETER.
2. VERIFY ALL DIMENSIONS AND CONDITIONS BEFORE BUILDING OR STARTING CONSTRUCTION. NOTIFY THE DESIGNER IMMEDIATELY OF ANY DISCREPANCY OR VARIATION.
3. ALL WORK TO COMPLY WITH CURRENT BUILDING REGULATIONS AND CODES OF PRACTICE

Title:

Proposed First Floor & Loft Plans

Site Address

67 Berkeley Road
Hillingdon
UB10 9DY

Scale: 1:50 @A3
Date: 25/01/2023
Drawing No.: 2022/011 -02PD

Revision Date:

Drawn By: FP
e:mail - faluckpatel@yahoo.com
(M) +44 (0) 7871 466 254


Faluck Patel

0 1 2 5 Meter

1:50



Proposed Front Elevation
Scale 1:100

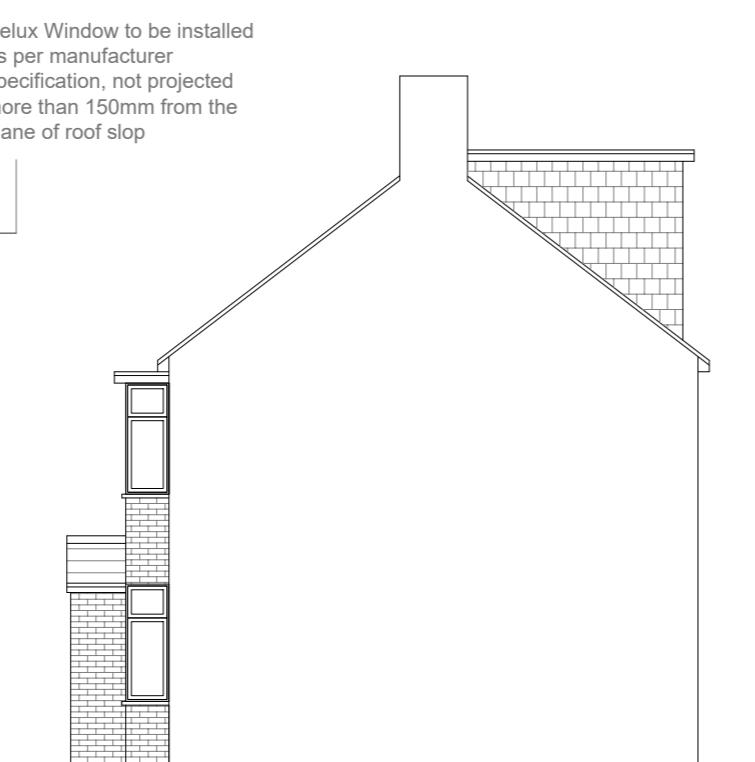



Proposed Side Elevation
Scale 1:100

REAR DORMER VOLUME =


W X H X L / 2
5.188 X 2.517 X 3.298 / 2
43.06 / 2
21.53 CU.MT. < 40.00 CU.MT

V1 =

Proposed External Finish Materials to Match Existing External Finish Materials

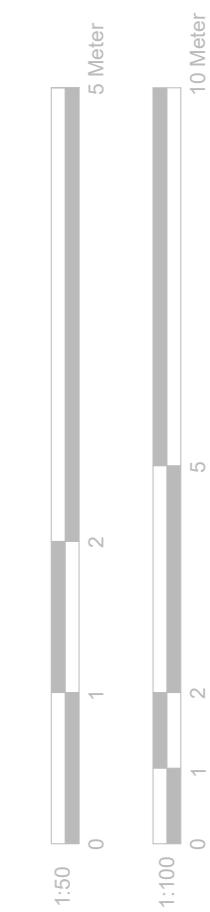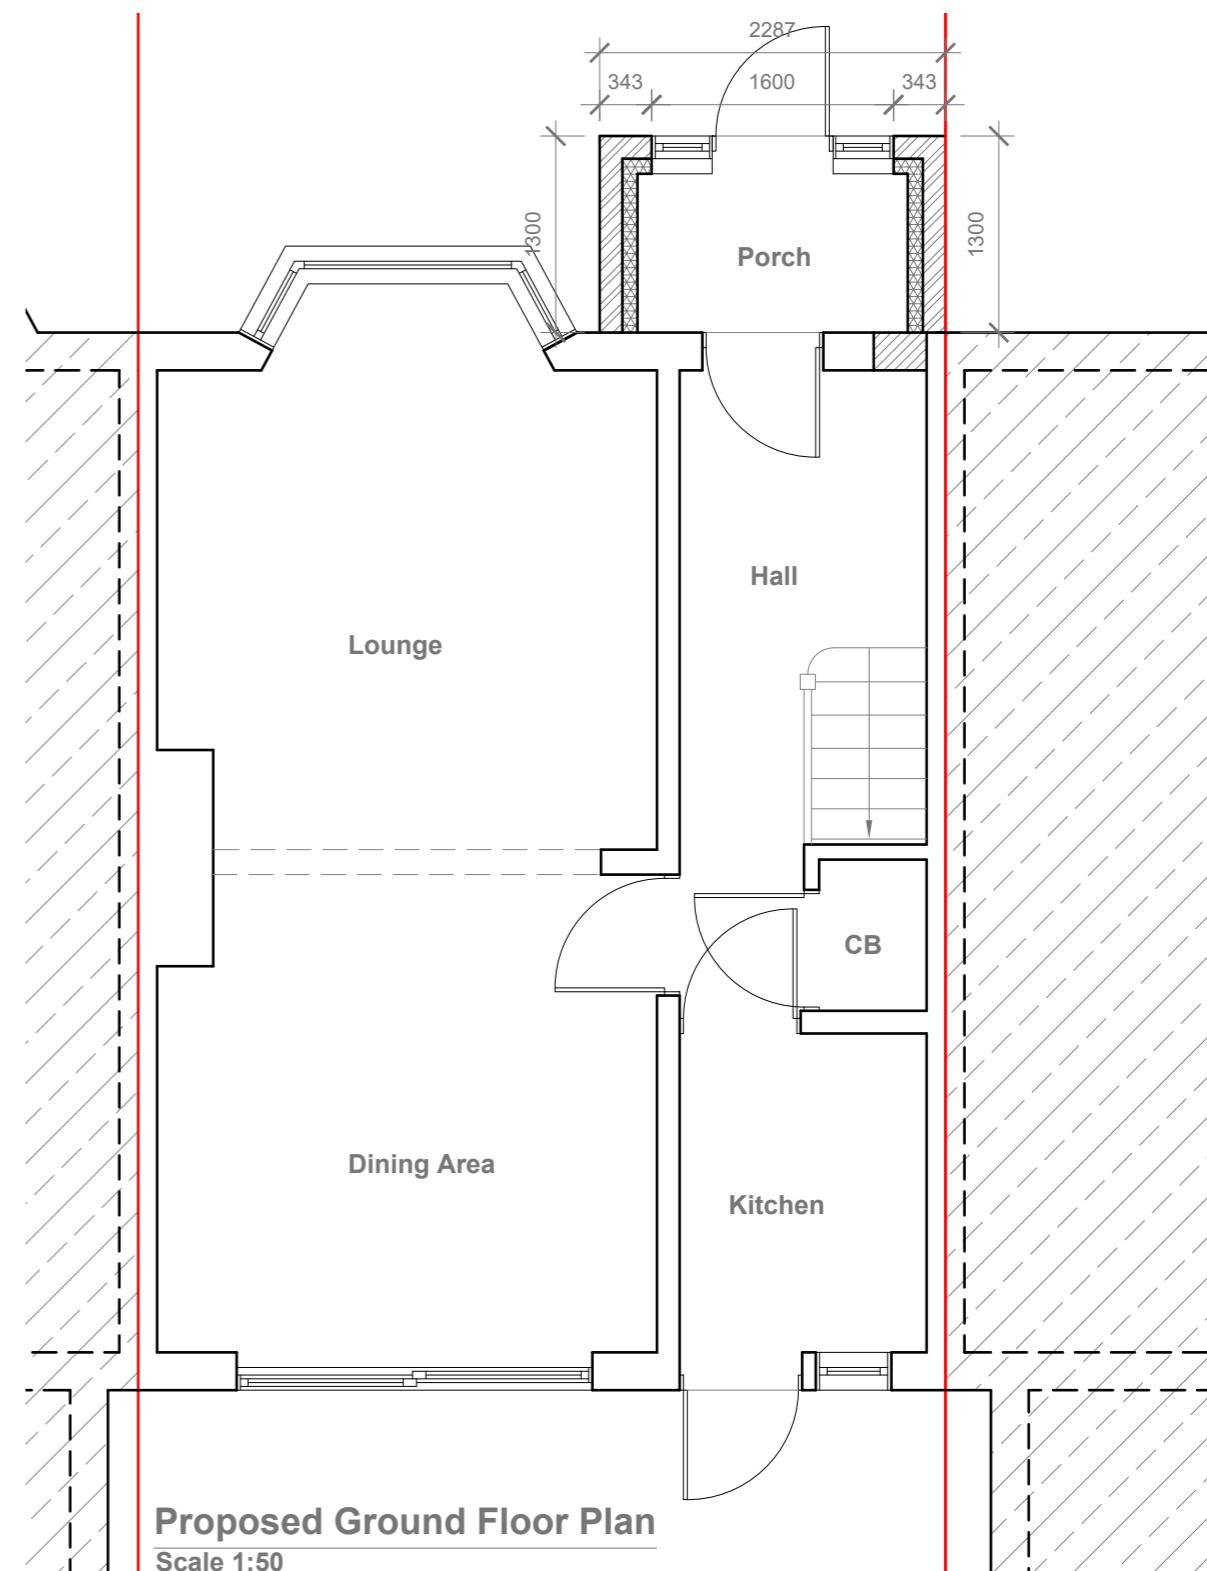

Proposed Rear Elevation
Scale 1:100

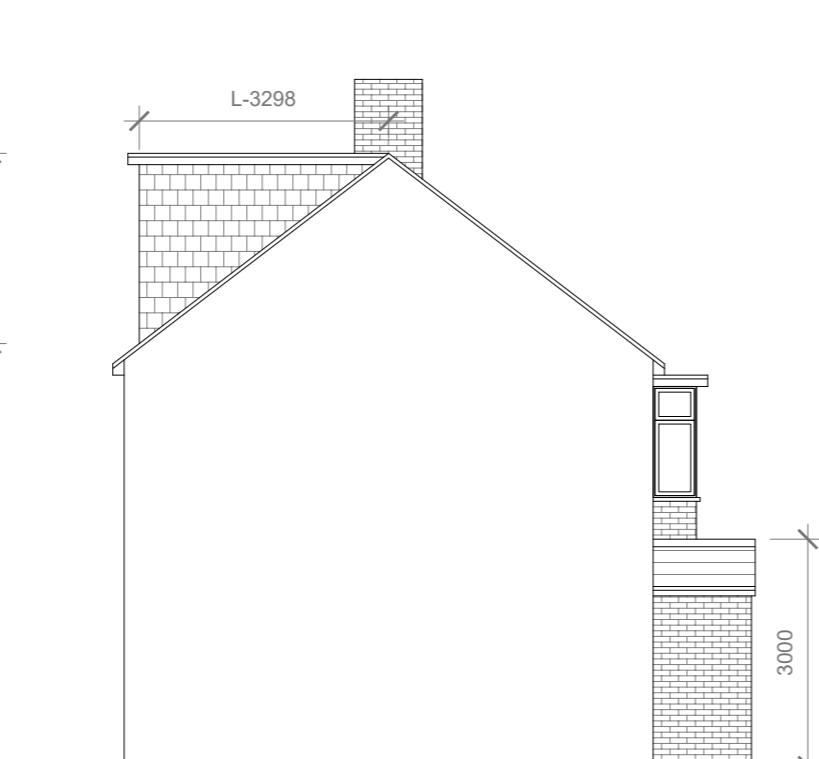

Proposed Side Elevation
Scale 1:100

GENERAL NOTES:
1. ALL DIMENSIONS ARE IN MILLIMETER.
2. VERIFY ALL DIMENSIONS AND CONDITIONS BEFORE BUILDING OR
STARTING CONSTRUCTION. NOTIFY THE DESIGNER IMMEDIATELY OF ANY
DISCREPANCY OR VARIATION.
3. ALL WORK TO COMPLY WITH CURRENT BUILDING REGULATIONS
AND CODES OF PRACTICE

Title:

Proposed Elevations & Ground floor Plan

Site Address

67 Berkeley Road
Hillingdon
UB10 9DY

Scale: 1:100/50 @A3

Date: 25/01/2023
Drawing No.: 2022/0111-03PD
Drawn By: FP

Revision Date:

e:mail -
faluckpatel@yahoo.com
(M) +44 (0) 7871 466 254

Faluck Patel