




1:200 0 1 2 5 10 20m

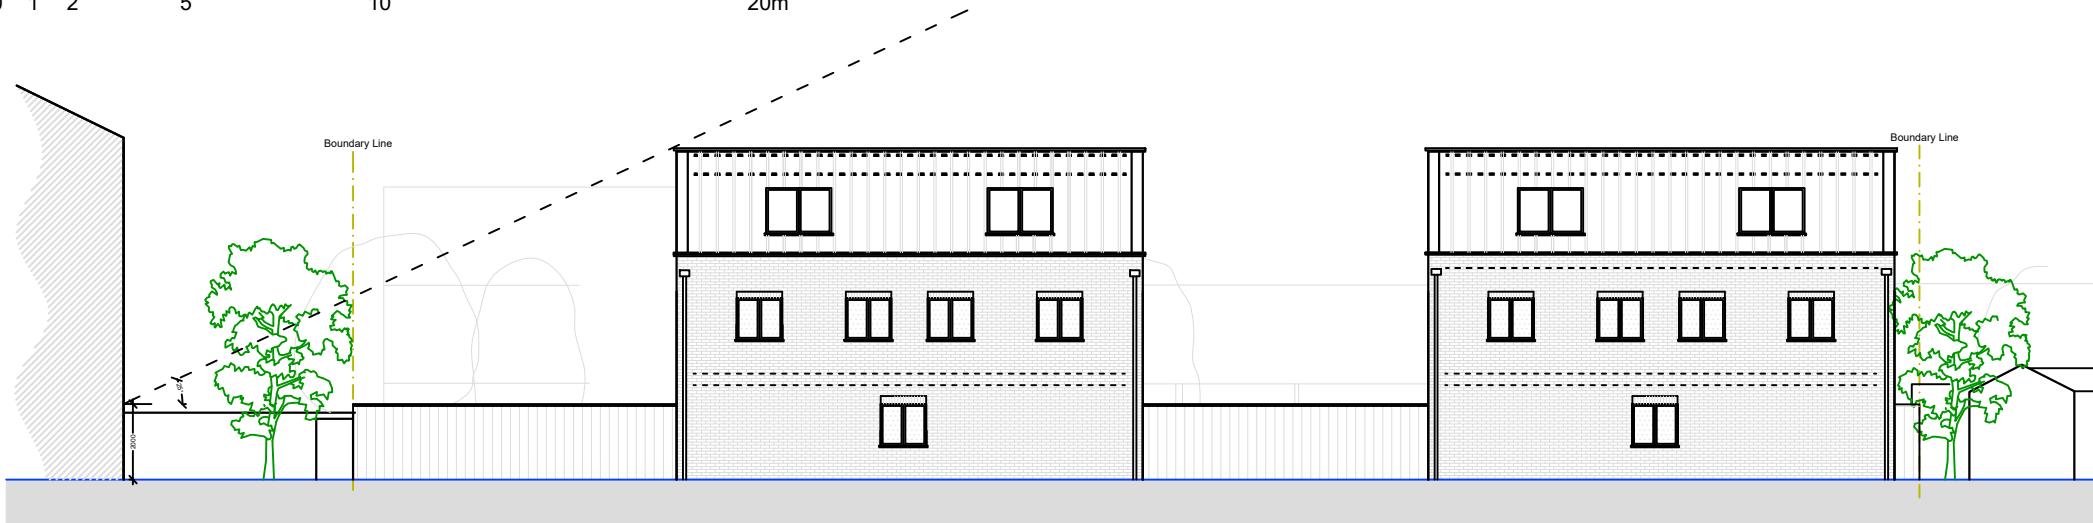

Rear Elevation
1 : 2 0 0

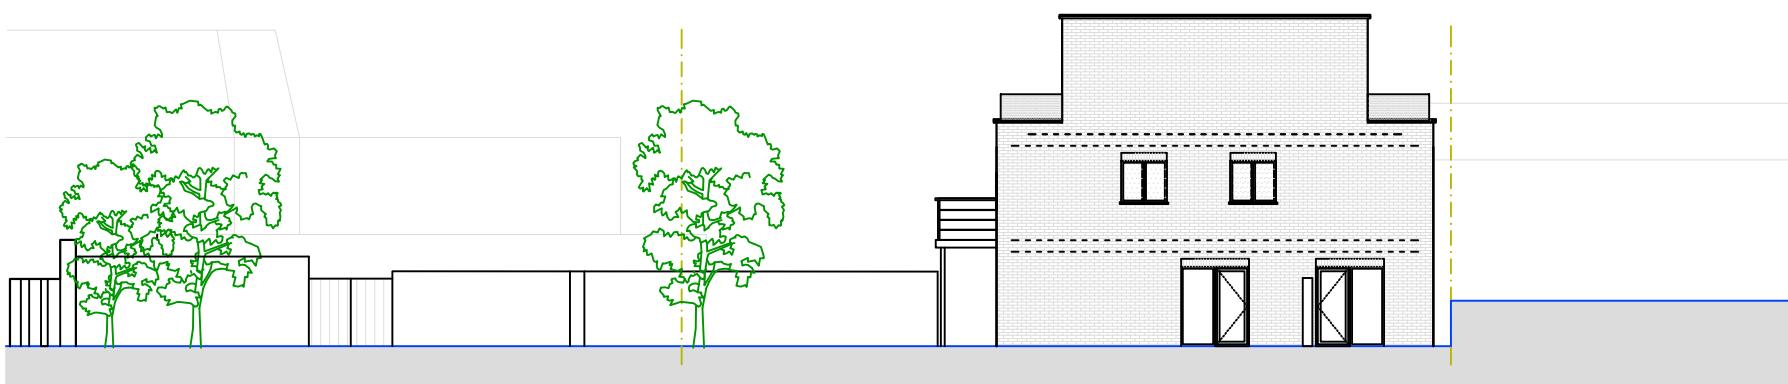

Side Elevation 2
1 : 2 0 0

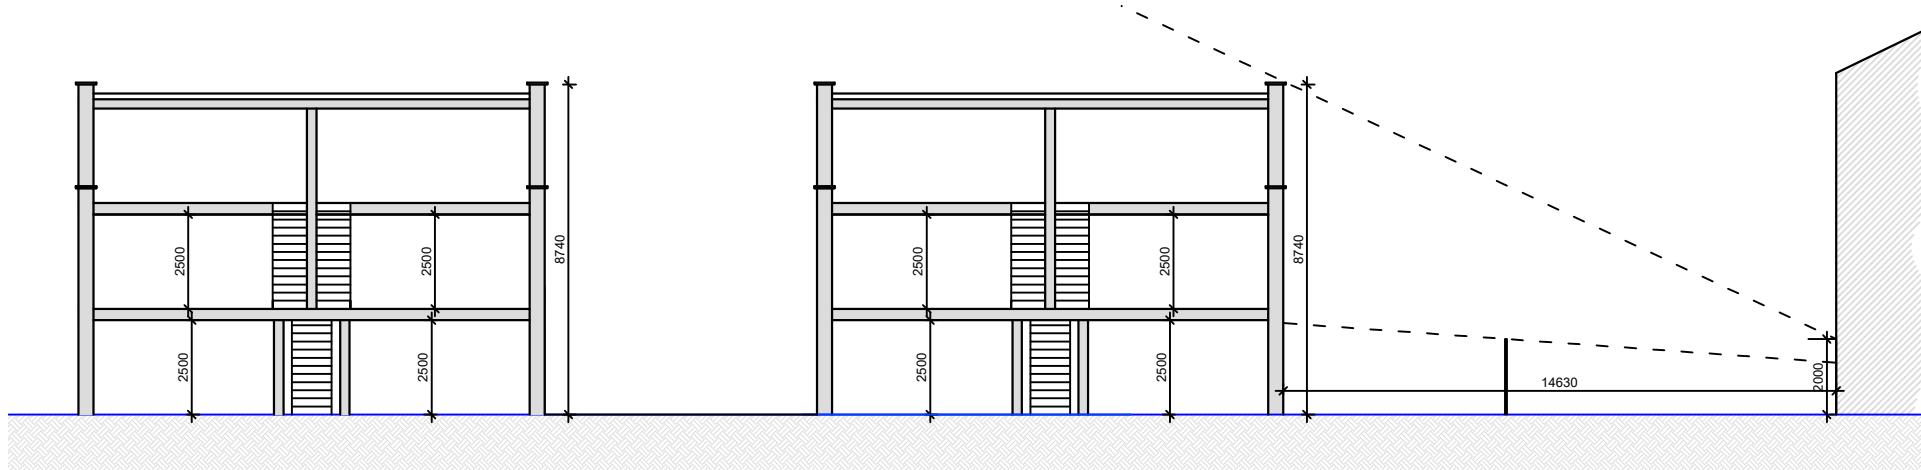

Front Section
1 : 2 0 0

NOTES GENERAL:

- Work to figured dimensions and relative position only, confirm to designer
- This drawing is to be read in conjunction with all relevant drawings, detailed specifications where applicable and all associated drawings in this series (if any)
- Any discrepancy on this drawing is to be reported immediately to Oakman Architecture Ltd for clarification
- The contractor is responsible for all temporary works and for the stability of the works in progress

	31.03.25	BJS			
Revision	Date	Drawn	Designer	Checked	Approved

Revision History

**OAKMAN
ARCHITECTURE.**

• Address: 7 Denham Way, Denham UB9 5AX
• Mob.: 07787197752
E-mail: benjamin@oakmanltd.com

Project Address: Land to Rear of Midas Industrial Estate Uxbridge UB8 2QJ	Client: Petford Developments Ltd
---	-------------------------------------

PROPOSED
Drawing Number: 2433-PL-107 Scales: 1:100 Rev. No. B
© A3