



**NOTES GENERAL:**

- Work to figured dimensions and relative position only, confirm to designer
- This drawing is to be read in conjunction with all relevant drawings, detailed specifications where applicable and all associated drawings in this series (if any)
- Any discrepancy on this drawing is to be reported immediately to Oakman Architecture Ltd for clarification
- The contractor is responsible for all temporary works and for the stability of the works in progress

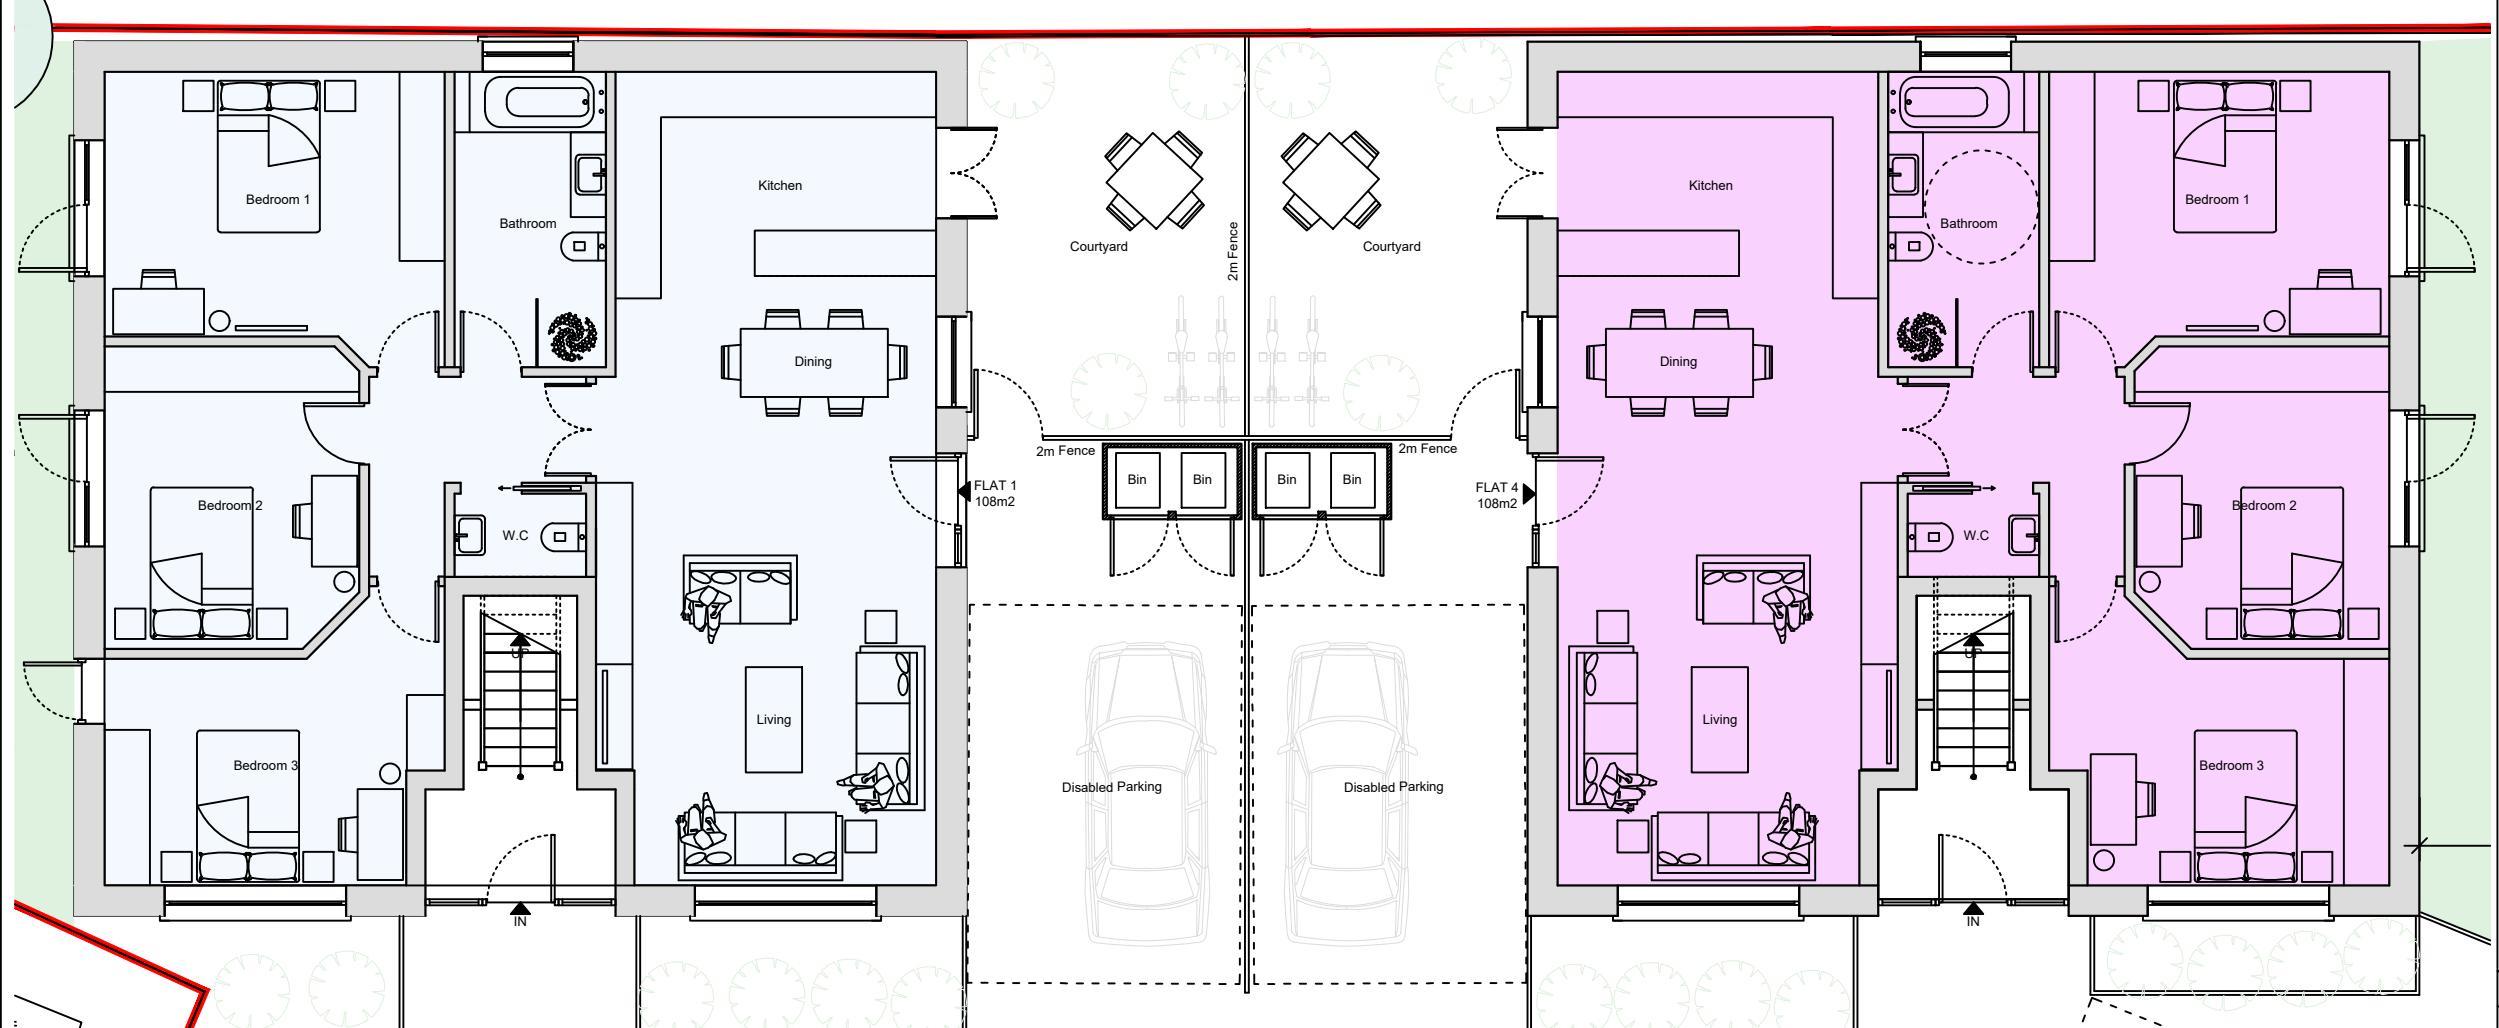

Ground Floor Plan

1:100 0 1 2 5 10m

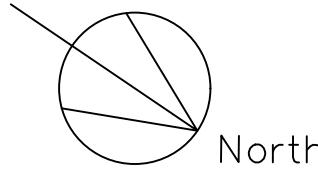

31.03.25	BJS			
Revision	Date	Drawn	Designer	Checked Approved

Revision History

**OAKMAN  
ARCHITECTURE.**

Address: 7 Denham Way, Denham UB9 5AX  
Mob.: 07787197752  
E-mail: benjamin@oakmanltd.com

Project Address: Land to Rear of Midas Industrial Estate Uxbridge UB8 2QJ  
Client: Petford Developments Ltd

**PROPOSED**  
Drawing Number: 2433-PL-102 Scales: 1:100 Rev. No. B  
@ A3