

Copyright in the design and this drawing is the property of RESI. It is illegal to copy, publish or use this drawing without written sanction of RESI. This drawing must be held in strict confidence until it has been referred to and approved by the relevant authority.

RESI accepts no liability for any expense, loss or damage incurred by any person in respect of this drawing unless and until it has been referred to and approved by the relevant authority.

Print out to actual scale. Do not scale, except unless directed by the relevant authority. Any changes must be referred to and approved by the relevant authority.

Any observations to be reported to RESI immediately.

**Existing Materials:**  
Brickwork / Walls - Red brick walls  
Pitched roof - Clay tiles  
Flat roof - N/A  
Windows - White uPVC frame windows  
Doors - White uPVC frame door (front elevation) and white uPVC glazed double door (rear elevation)  
RWP's / Gutters / Fascia's - Black uPVC downspouts and guttering

**KEY**  
■ Existing walls  
■ Existing furniture  
- - - Boundary line  
- - - Level line  
- - - 1.5m head height  
- - - 1.8m head height



Revision	Notes	Date
A	Planning Issue	19/01/2023



Job Title  
Proposed garage conversion and extension, floor plan redesign and all associated works at 28 Raywood Close, UB3 SNL

Drawing Status  
Planning Drawings

Client  
Jasbir Singh

Drawing Title  
Existing Drawings

Scale 1:100 @ A1








Drawn AR

Checked KA

Jan 2023

Drawing No. B166847-1100

Rev A

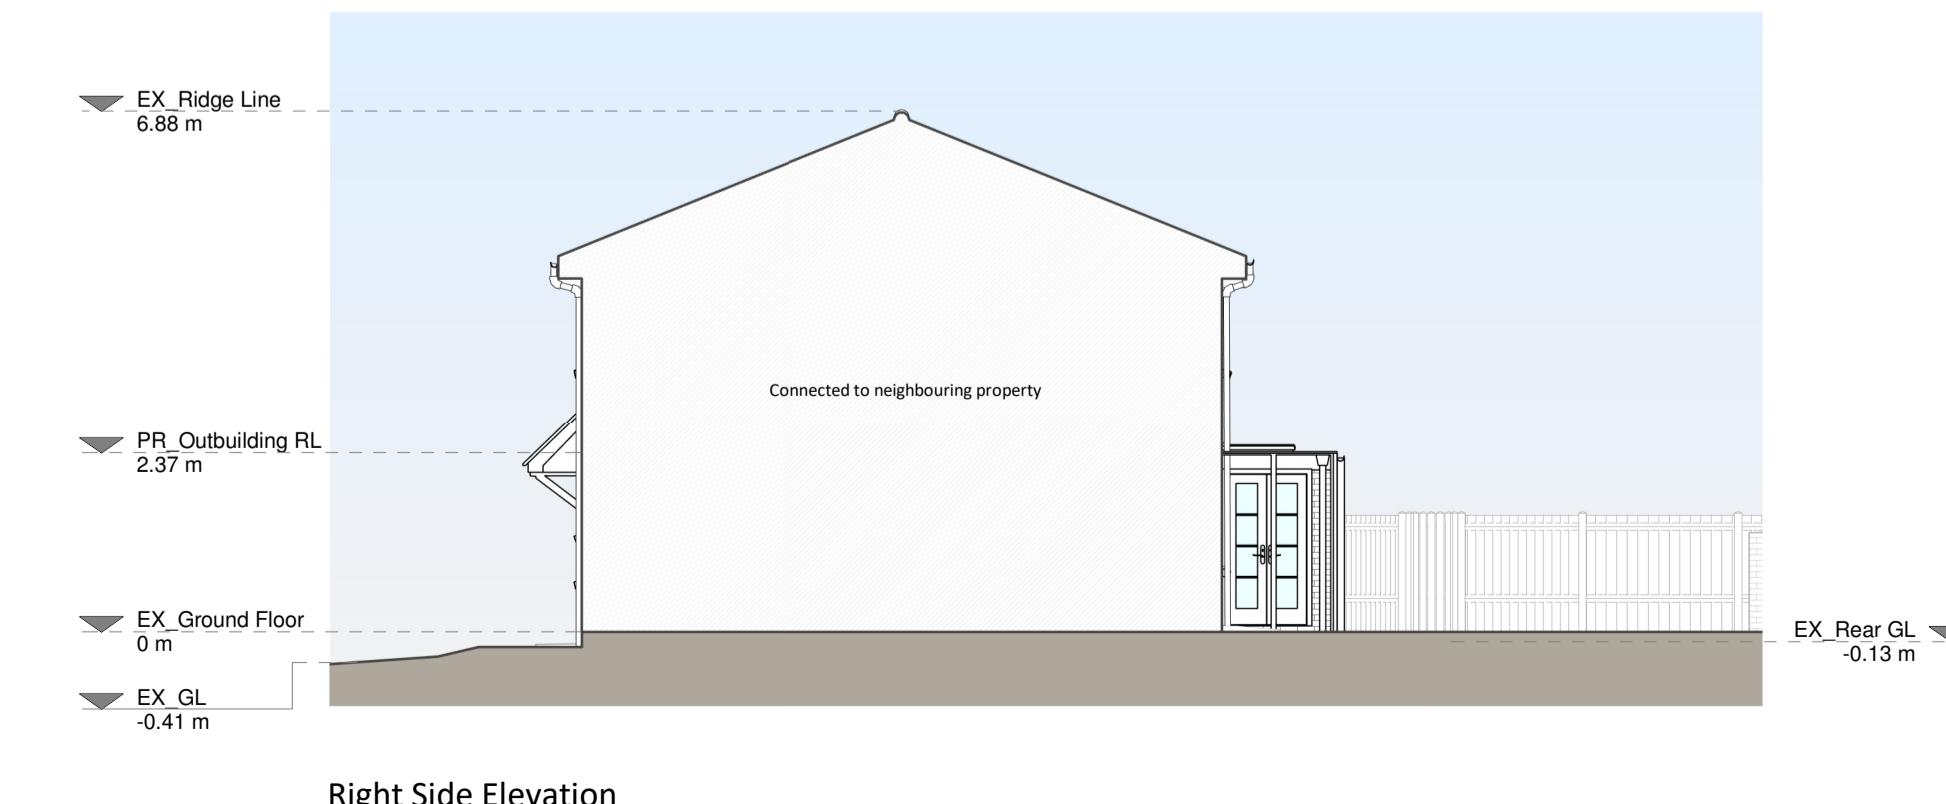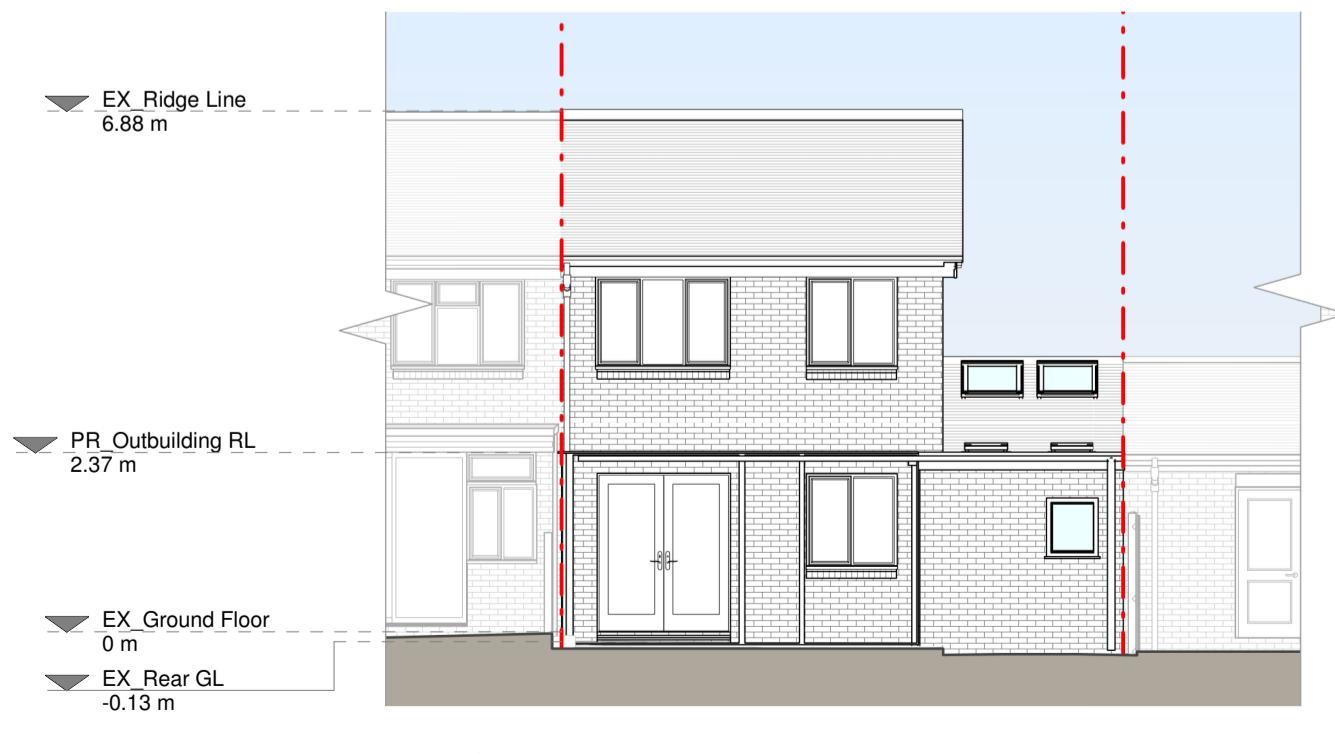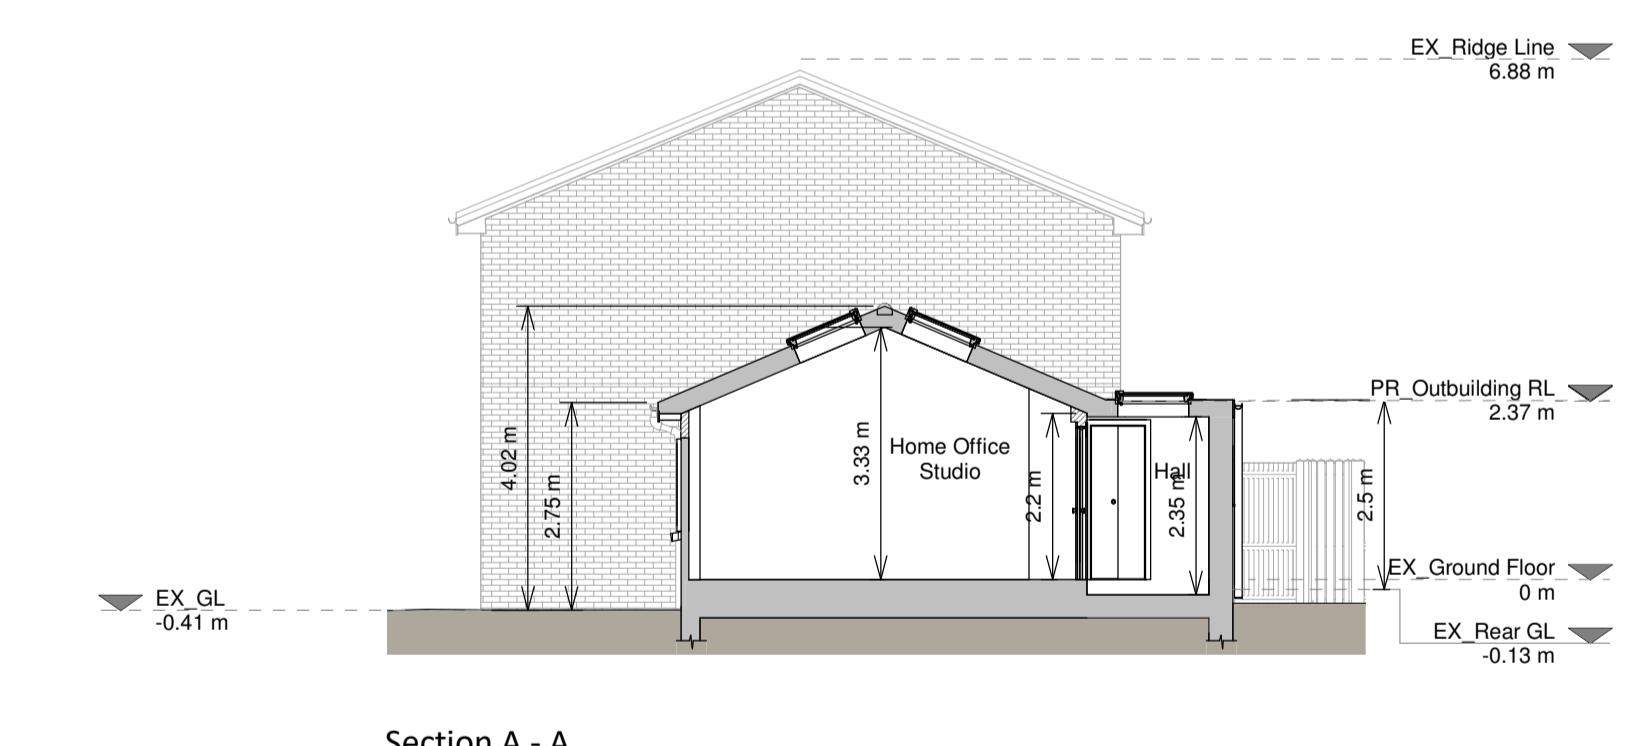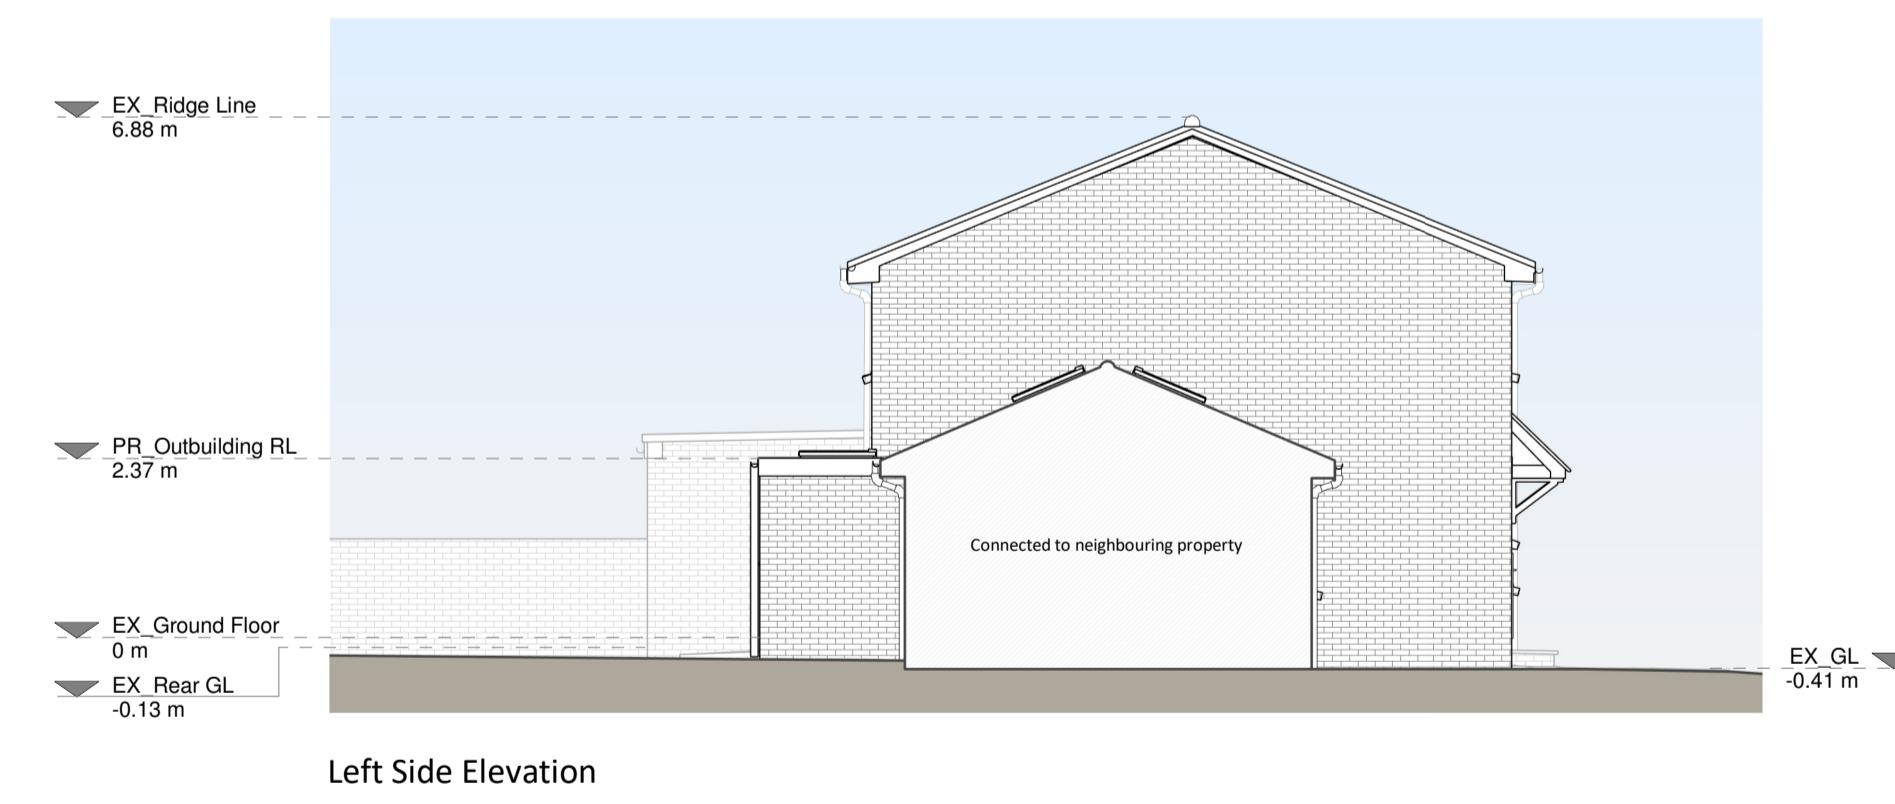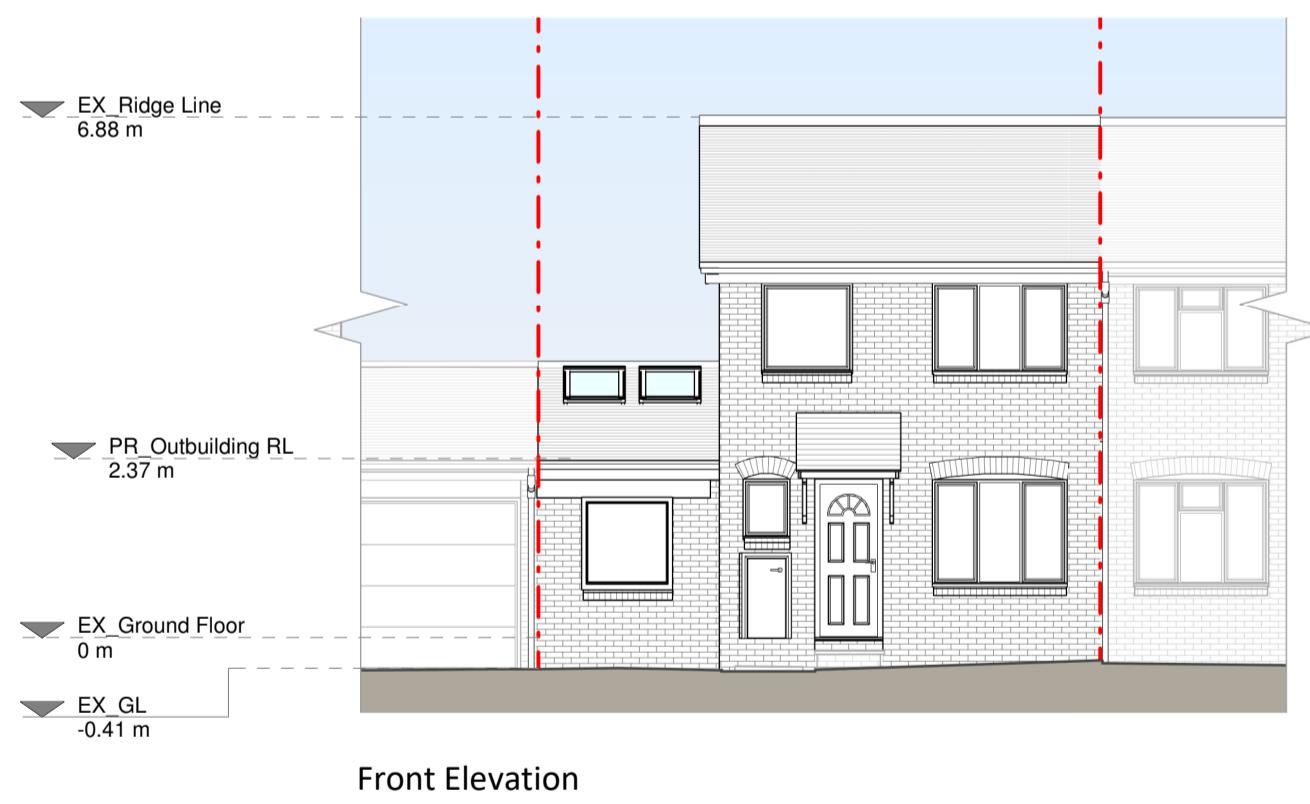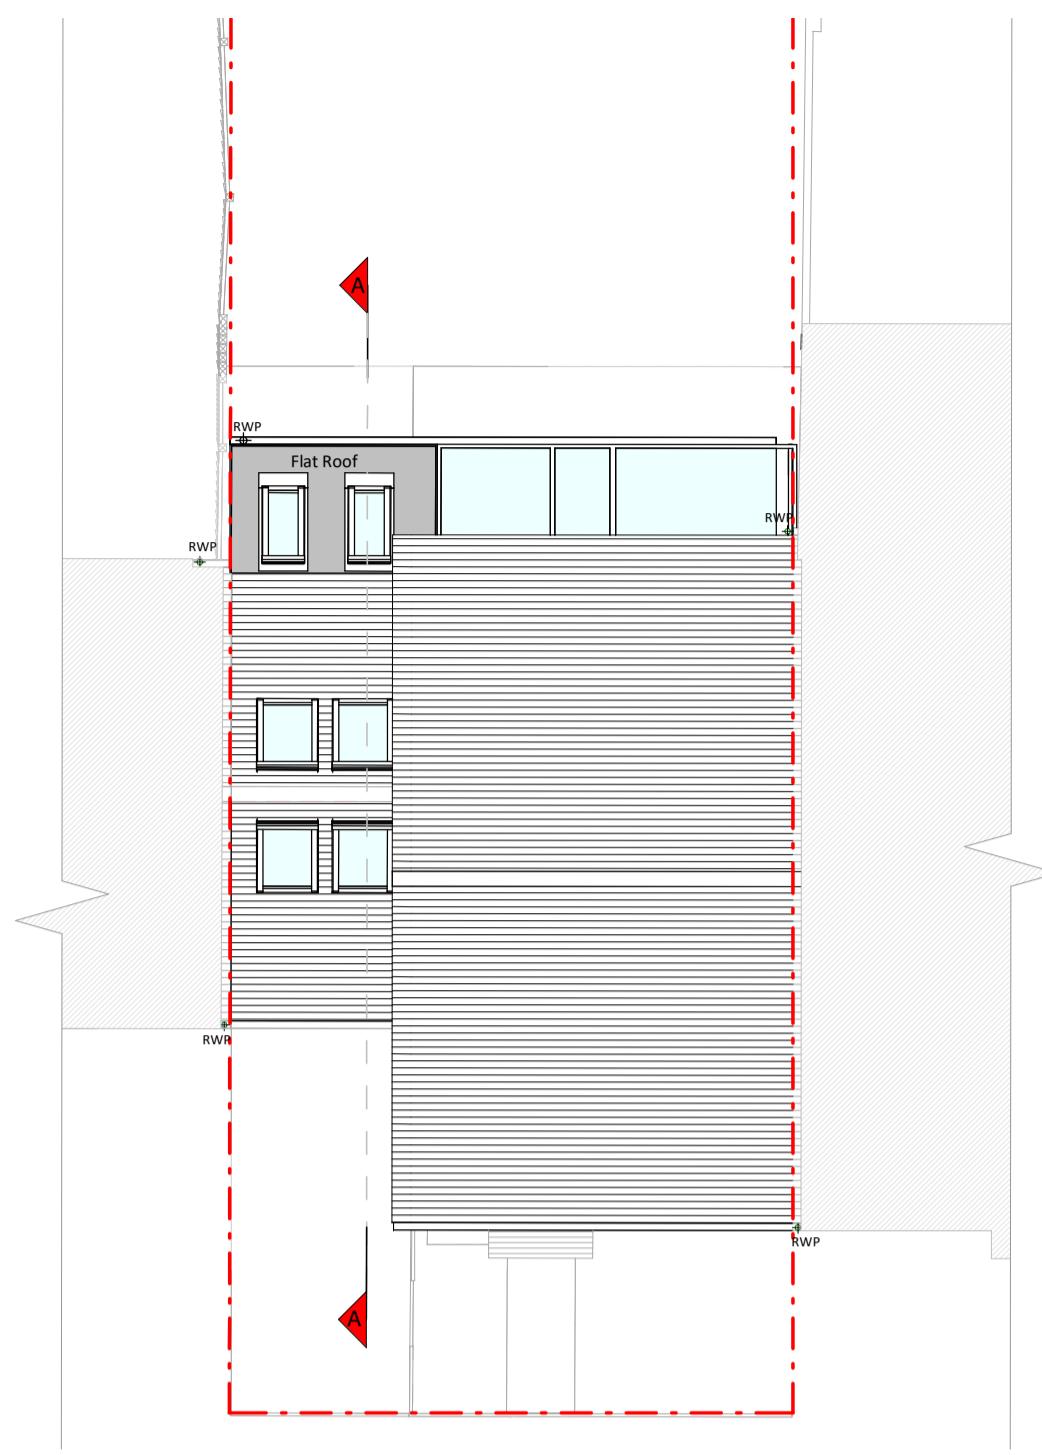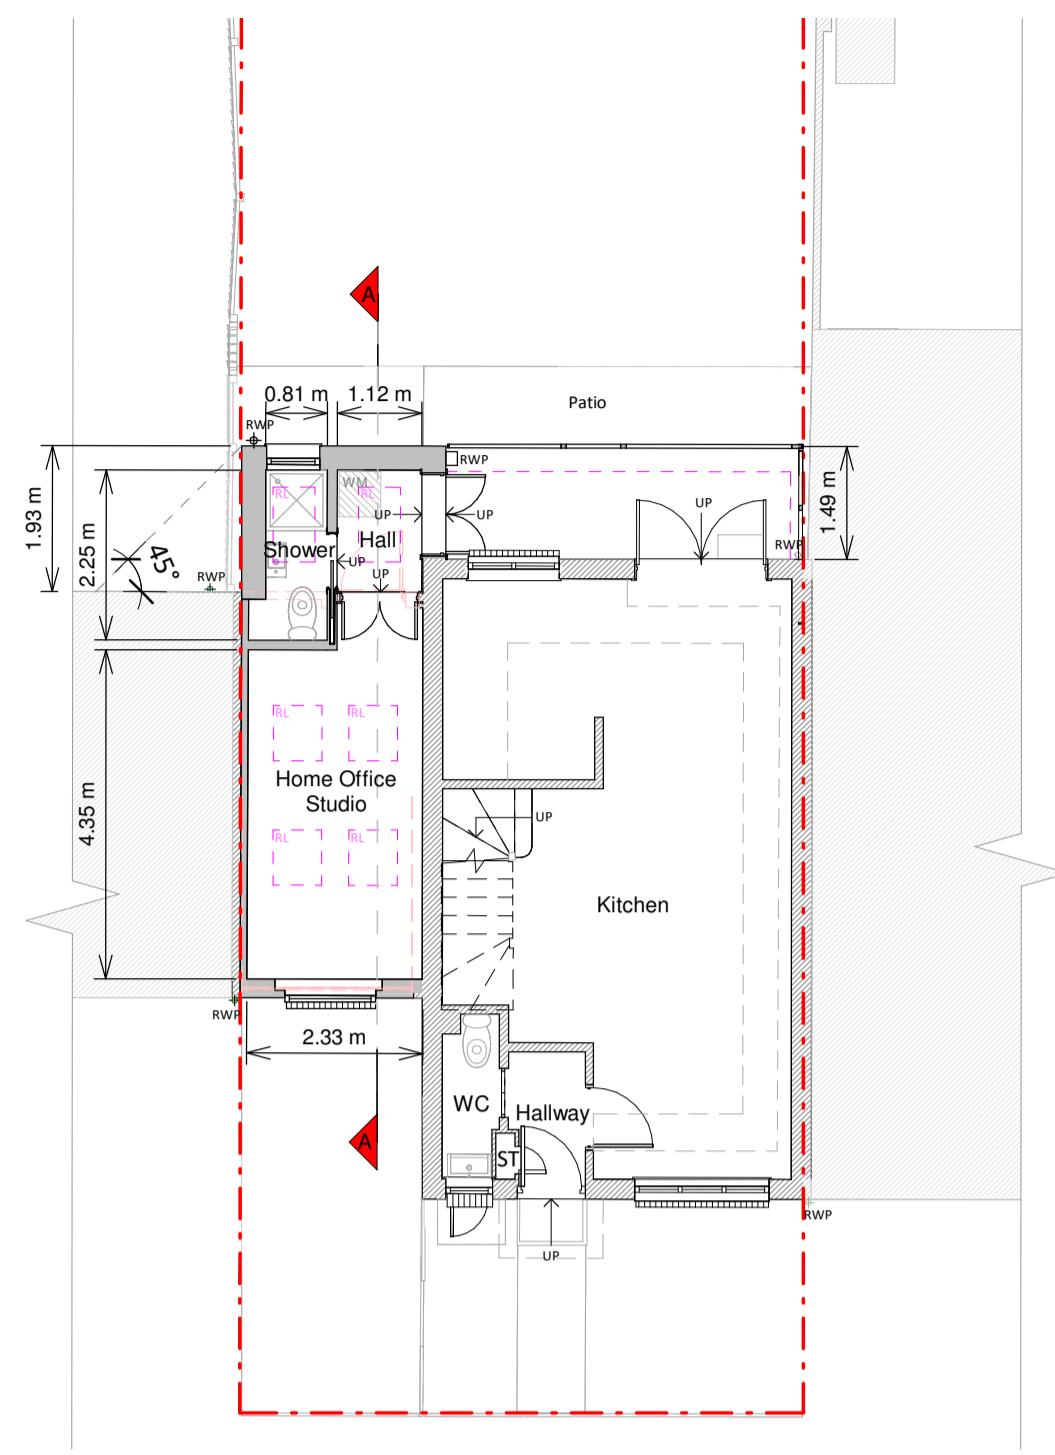


**Proposed Materials**

- Brickwork / Walls - Red brick walls to match existing
- Pitched roof - Day tiles to match existing
- Flat roof - Fibreglass
- Windows - White upVC frame windows to match existing
- Doors - White upVC frame door (front elevation) and white upVC glazed double door (rear elevation) to match existing
- RWP / Gutter's / fascia's - Black upVC downspouts and guttering to match existing

**KEY**

- Existing walls
- Proposed walls
- Proposed furniture
- Proposed drainage
- Proposed staircase
- Existing removed
- Proposed windows
- Proposed roofline
- 1.8m head height
- Existing removed

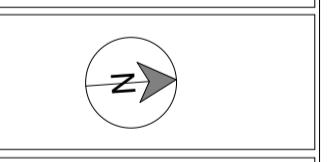

**Revision**

Rev Notes Date

A Planning Issue 19/01/2023

**RESI**  
Grow your home

**Job Title**  
Proposed garage conversion and extension, floor plan redesign and all associated works at 28 Raywood Close, UB3 SNL

**Drawing Status**

Planning Drawings

**Client**

Jasbir Singh

**Drawing Title**

Proposed Drawings

Scale 1:100 @ A1

Drawn AR

checked PC

Jan 2023

Drawing No.

B166847-3100

Rev A

1 0 1 2 3 4 5  
m  
SCALE 1:100