

Copyright in the design and this drawing is the property of RESI. Reproduction in whole or in part is forbidden without written sanction of RESI. This drawing must be read in conjunction with all other relevant documentation and drawings.

RESI accepts no liability for any expense, loss or damage of whatsoever nature and however arising from any variation which has been referred to them and their approval obtained.

Print out to actual scale. For planning purposes only. All dimensions to be cross checked on site prior to construction and ordering of products. Any discrepancies to be reported to RESI immediately.

#### NOTES

#### KEY

■ Neighbouring context - - - Boundary line



#### Revision

Rev	Notes	Date
A	Planning Issue	19/01/2023

**RESI**  
Grow your home

Job Title  
Proposed garage conversion and  
extension, floor plan redesign  
and all associated works at 28  
Raywood Close, UB3 5NL

Drawing Status  
Planning Drawings


Client  
Jasbir Singh

Drawing Title  
Block Plans


Scale  
1 : 200 @ A3 Drawn  
AR

Date  
Jan 2023 Checked  
PC

Drawing No.  
B166847-3000 REV  
A

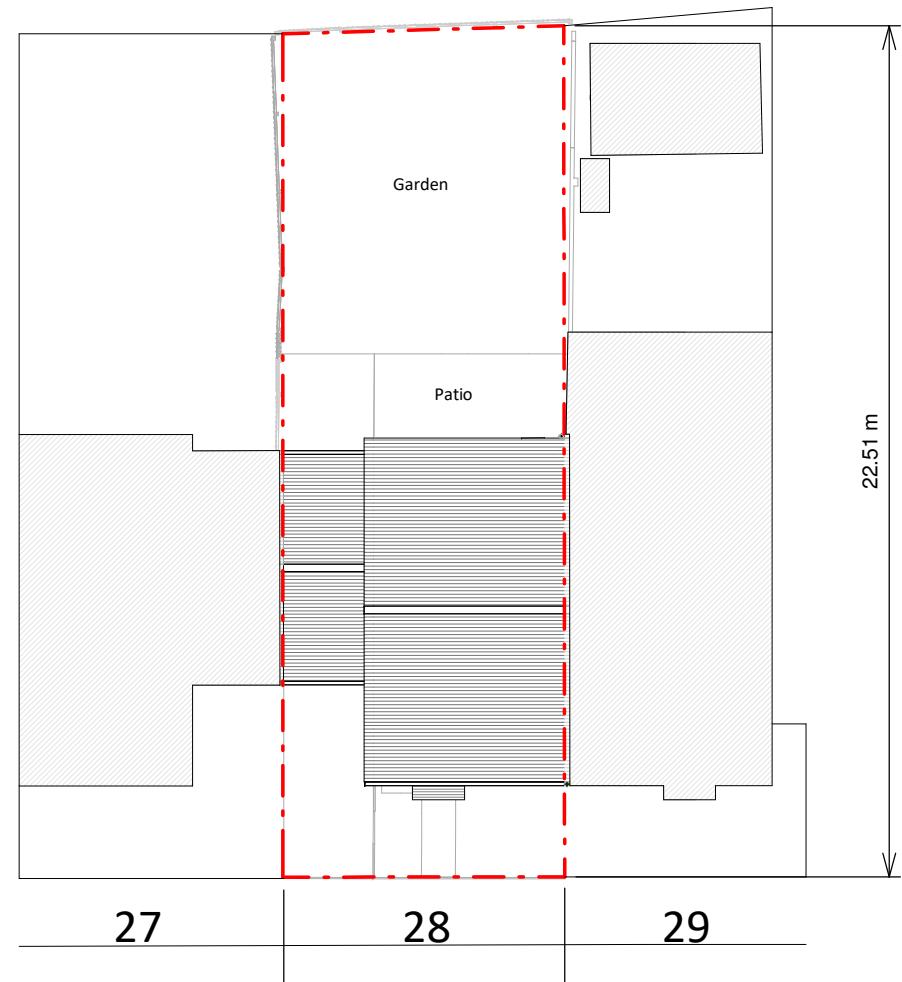

Existing Block Plan

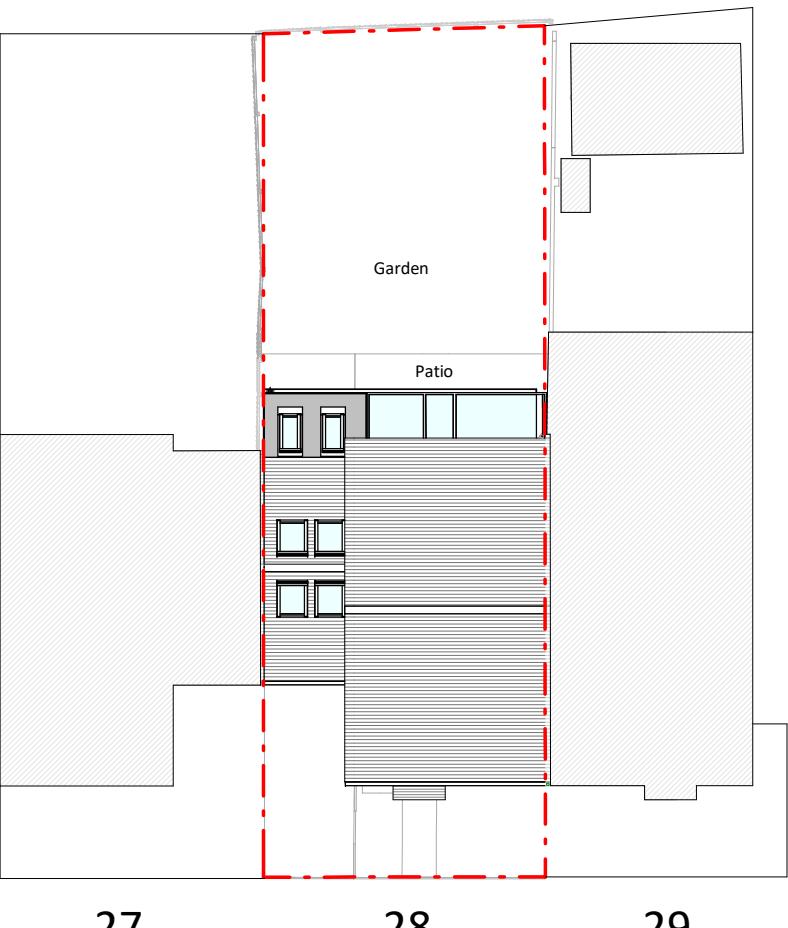

Proposed Block Plan

2 0 2 4 6 8 10  
SCALE 1:200 m