


PROPOSED GROUND FLOOR PLAN
SCALE - 1:50 @ A1

- Note**
- All windows at Ground Floor to be retained. Except where window is removed and replaced with door or roller shutter (see notes on plan)
 - Where new walls fill in exterior openings, walls of bricks to match existing (on the outside of the building walls)

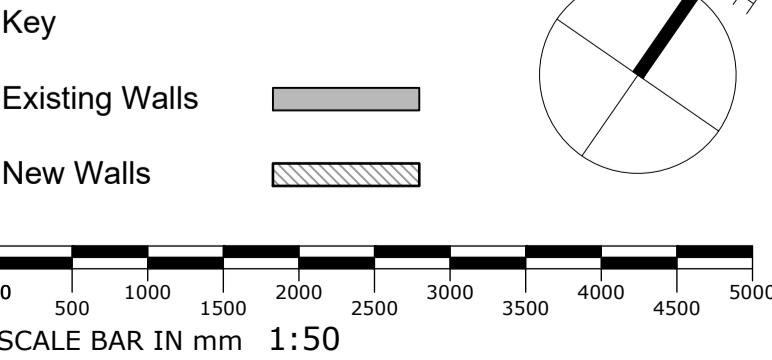

P01	Parking Spaces added	27.11.23	CS
Rev	Notes	Date	By

Planning



Studios 33-34, 10 Hornsey St, London. N7 8EL
Tel 020 7336 8555 - e-mail - architect@bbpartnership.co.uk

Client
Mr Andreas Constantinou

Project
726 Field End Road
Ruislip
HA4 0QP

Drawing
Proposed
Ground Floor Plan

Date Dec 2022	Scale 1:50 @A1	Drawn by JI
------------------	-------------------	----------------

drg.no. GII_200	Revision P01
--------------------	-----------------

© 2022 BB PARTNERSHIP LIMITED - ALL RIGHTS RESERVED