



PROPOSED FIRST FLOOR PLAN
SCALE - 1:50 @ A1

Note

- All windows at First Floor to be replaced. Where noted, openings will be split.
- All new windows will be double glazing, opening outside and upwards with aluminum frames painted black (powdered paint) to match existing.
- Existing ceiling/roof removed and replaced with new flat ceiling/floor.
- Where new walls fill in exterior openings, walls of bricks to match existing (on the outside of the building walls)

Key

- Existing Walls
- New Walls

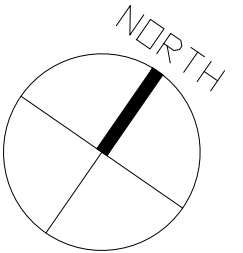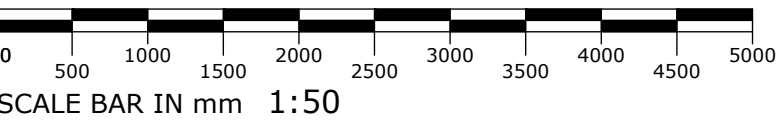

Rev		Notes		Date		By	
Planning							
		BB PARTNERSHIP CHARTERED ARCHITECTS					
Studios 33-34, 10 Hornsey St, London. N7 8EL Tel 020 7336 8555 - e-mail - architect@bbpartnership.co.uk							
Client Mr Andreas COnstantinou							
Project 726 Field End Road Ruislip HA4 0QP							
Drawing Proposed First Floor Plan							
Date Dec 2022		Scale 1:50 @A1			Drawn by JI		
drg.no. GII_201					Revision -		
© 2022 BB PARTNERSHIP LIMITED - ALL RIGHTS RESERVED							