




Existing Rear Elevation 1:50

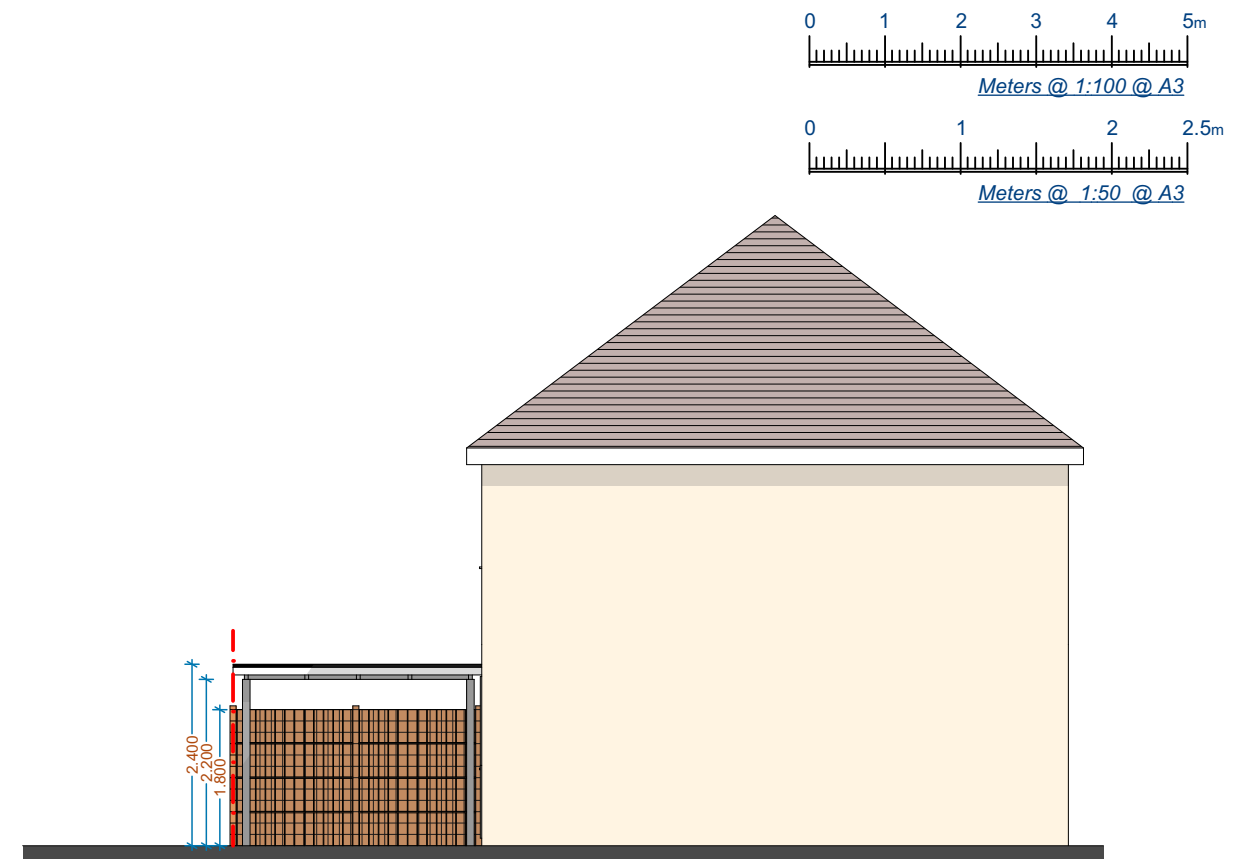

Existing Side Elevation 1:100

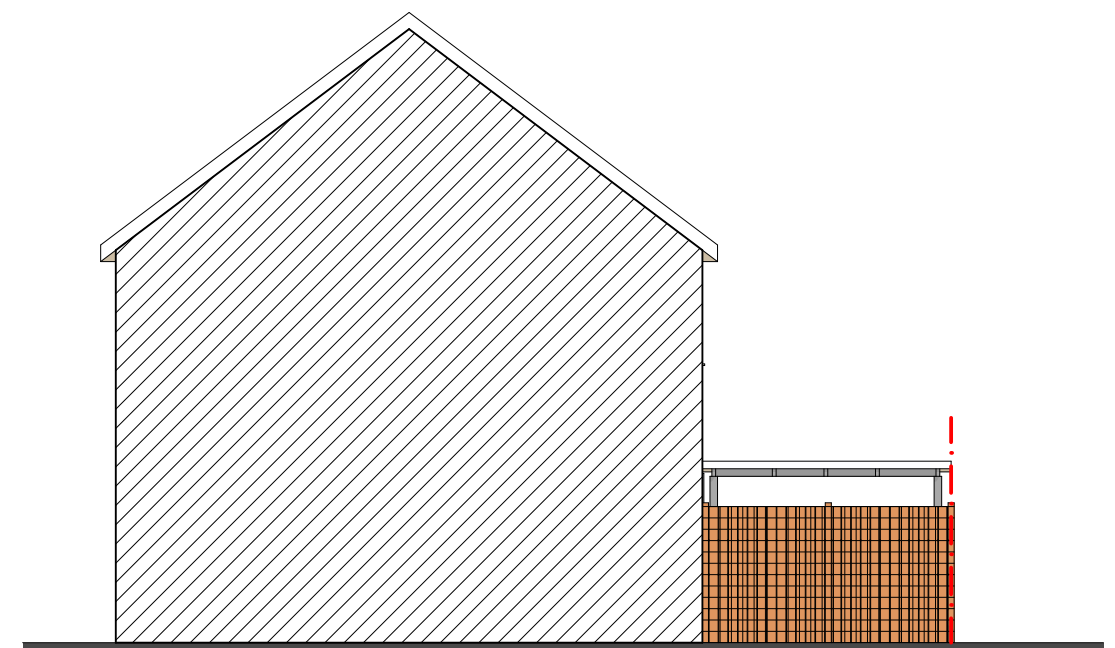

Existing Flank Elevation 1:100

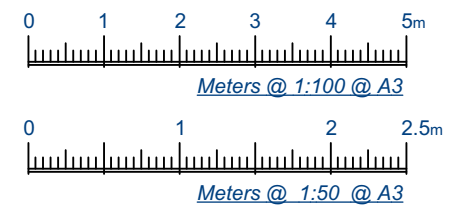

Drawings to be read in conjunction with relevant drawing and specs.
Drawings not to be scaled, figured dimensions only.
Any discrepancies are to be pointed to the
Agent/Engineer/Contractor. The Agent is not liable for any faults not
raised. Drawings not to be scaled for land transfer purposes

TEL : 07380132957
email: man.design.co@gmail.com
web : manstudio.co.uk

REVISION :
A

DRAWING NO :
D04

PROJECT NO :
230203

DRAWING TITLE :
EXISTING ELEVATIONS

PROJECT TITLE :
PROPOSED DEVELOPMENT AT
5 NORTHDOWN CLOSE, HA4 6JY

Date : FEB 2023

Scale : 1:100 & 1:50@A3

COPYRIGHT: The contents of this drawing may not be reproduced in whole or in part without express written consent of MAN Design and Construction LTD.



MAN Design and Construction