
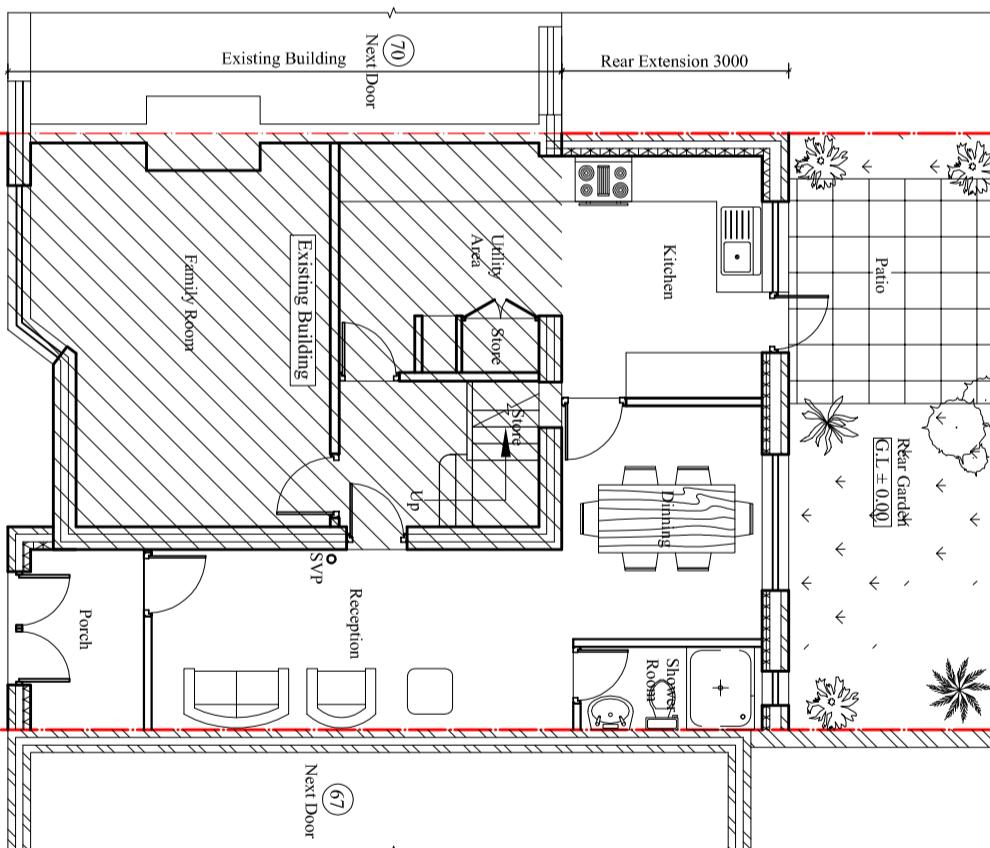
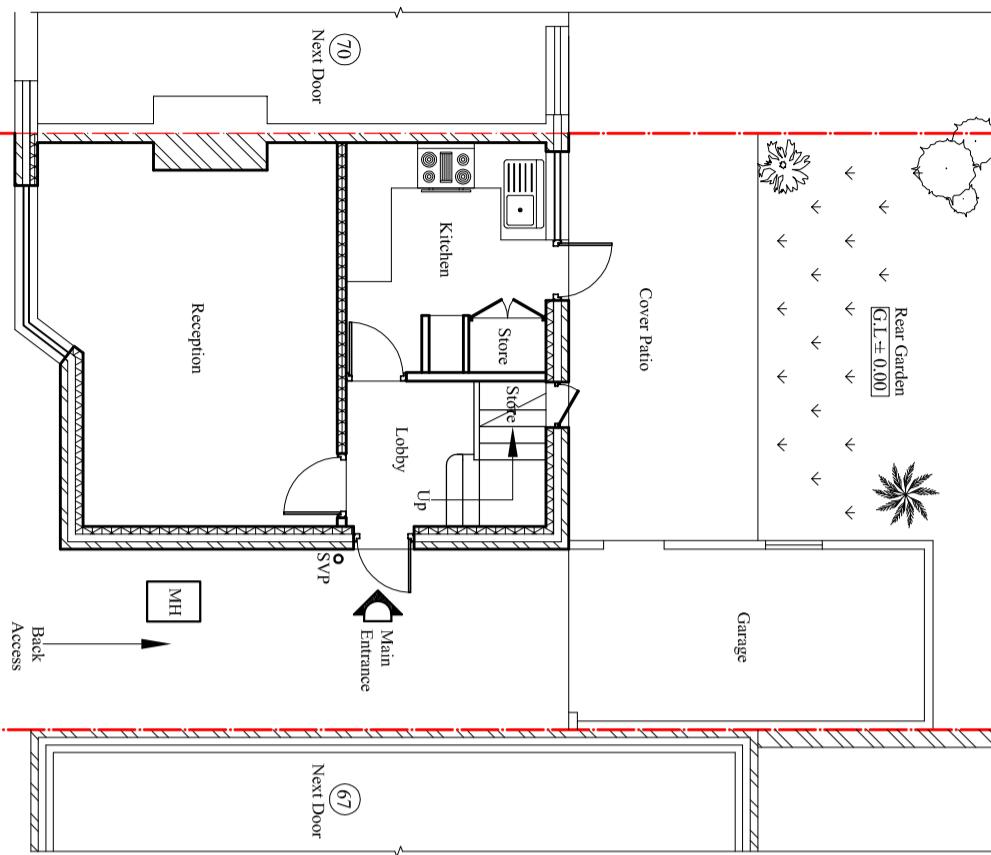


Notes:  
 © 2023 Blue Architecture Limited.  
 All rights reserved.  
 All drawings are for the purpose of gaining  
 Planning approval only.  
 All written dimensions to be taken in  
 preferences to sealed dimensions.  
 The contractor is responsible for checking  
 and verifying measurements on site prior  
 to any work commencing.

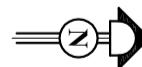

**Existing Ground Floor Plan**

Scale: 1:100

**Proposed Ground Floor Plan**

Scale: 1:100

**Title:**  
 Existing and Proposed Ground Floor plans.

Drawn by: **L.P** Str. Er. **...** Checked by: **R.K**

Project no: **BAL-69B** Sheet Size **A3** Sheet no.

Date: **24/04/2023** Scale: **1:100**

**Status:**  
**PLANNING**