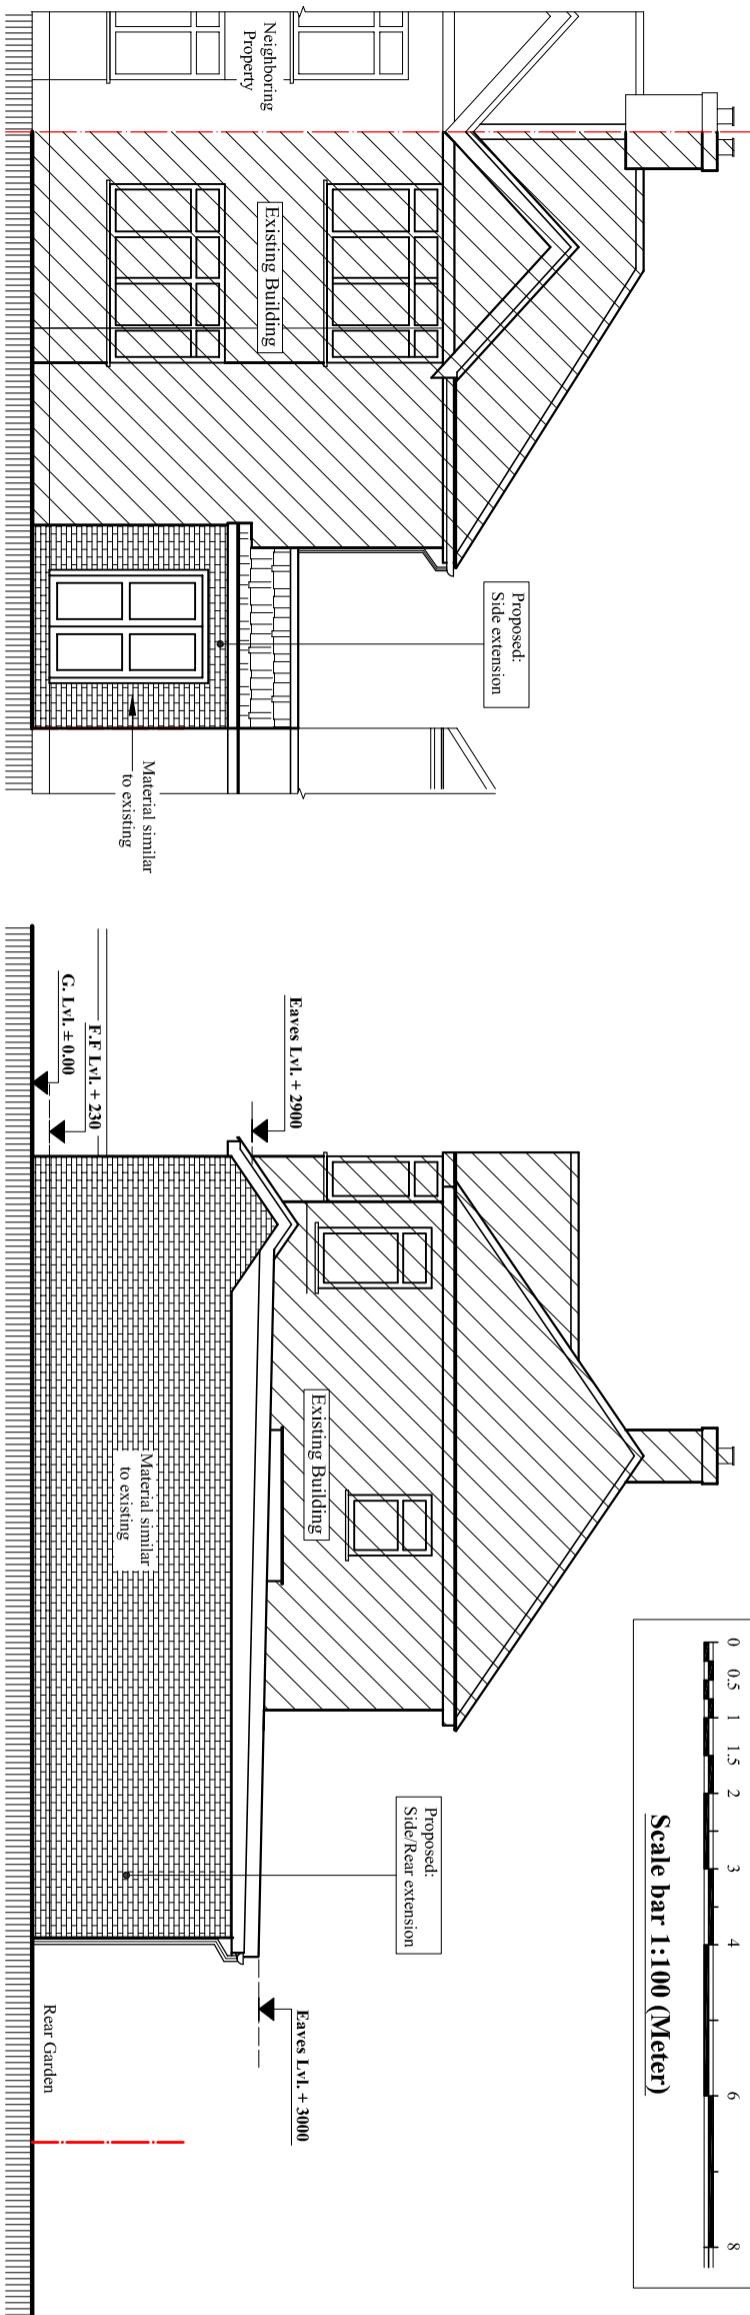


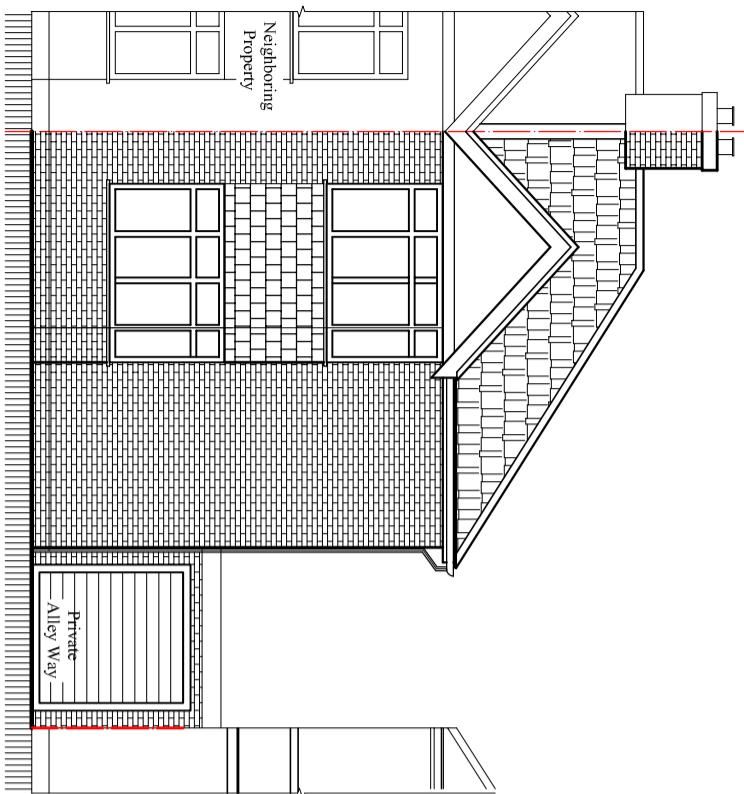
C.L.

0 0.5 1 1.5 2 3 4 6 8

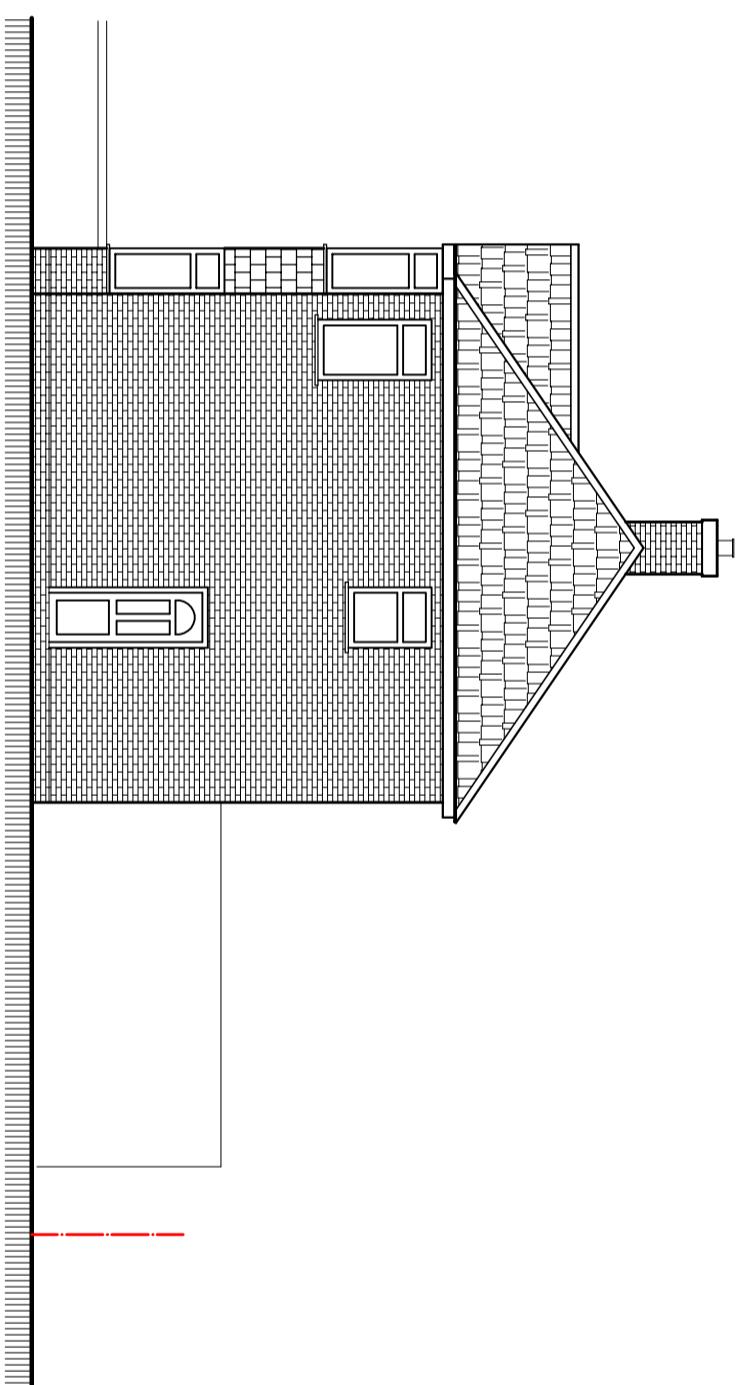
**Scale bar 1:100 (Meter)****Proposed South Elevation**

Scale: 1:100

C.L.

**Existing South Elevation**

Scale: 1:100

**Proposed East Elevation**

Scale: 1:100

Contact:  
Email: info@bluearcdesign.co.uk,  
Cell: 044 + 078 3293 8374  
Web site: www.bluearcdesign.co.uk

**BLUE ARCHITECTURE LIMITED**  
Consulting Architects, Engineers and Interiors,  
102 Dorchester Way, Hayes, Middlesex,  
UB4 0HY, London.

Notes:  
© 2023 Blue Architecture Limited.  
All rights reserved.  
All drawings are for the purpose of gaining  
Planning approval only.  
All written dimensions to be taken in  
preferences to sealed dimensions.  
The contractor is responsible for checking  
and verifying measurements on site prior  
to any work commencing.

Client:  
**Mr. Mamun Uddin**

**Project:**  
Proposed Single storey side/Rear Extension  
Wrap around.

**Location:**  
69 Belmont Avenue, Hayes,  
Middlesex, UB4 0RD.

**Status:**  
**PLANNING**

**Title:**  
Existing and Proposed Elevations-1.

Drawn by: **L.P** Str. Er. **R.K** Checked by:  
Project no: **BAL-69B** Sheet Size **A3** Sheet no.  
Date: **24/04/2023** Scale: **1:100**

**03**