



Scale bar 1:100 (Meter)

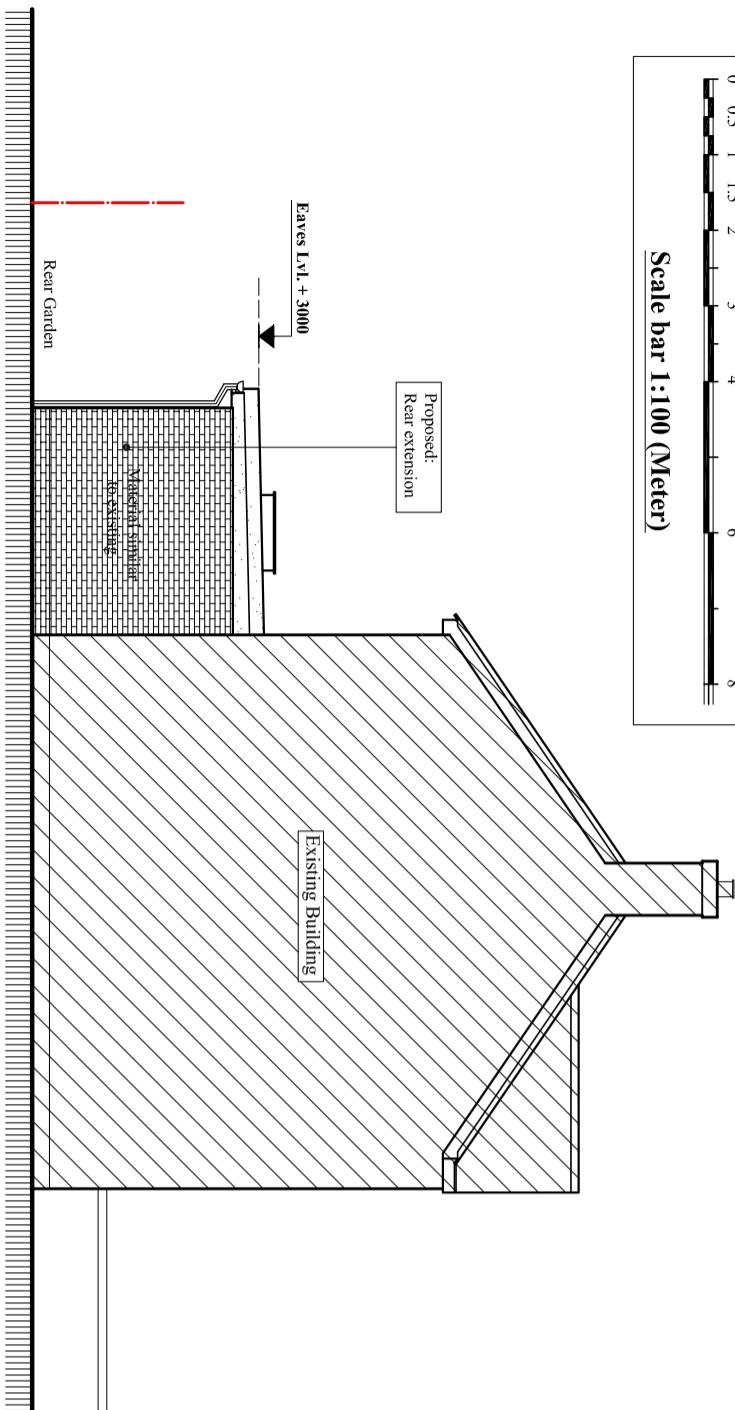


Proposed West Elevation

Scale: 1:100

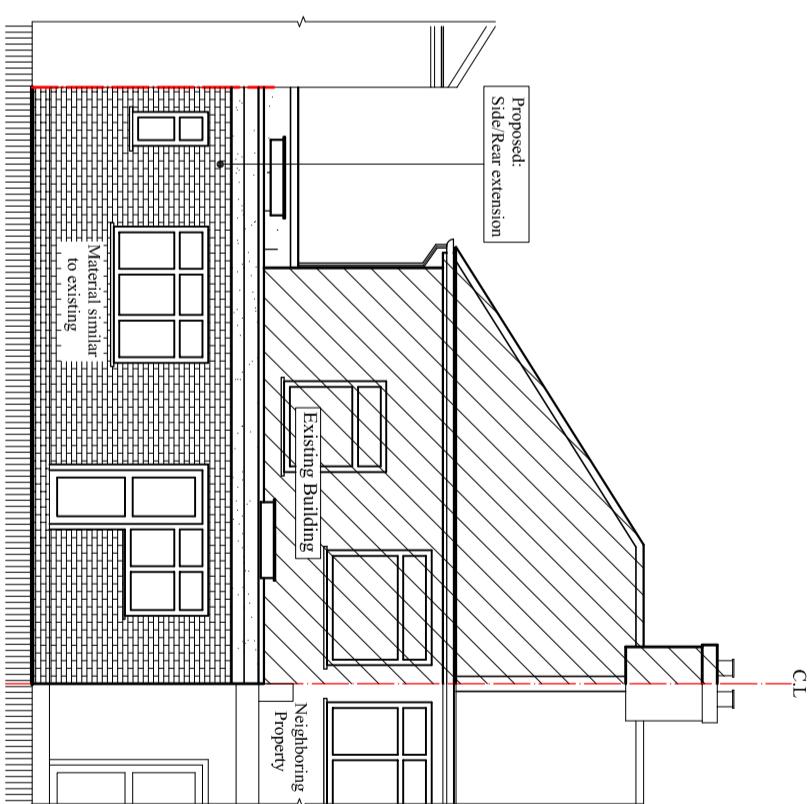


North North Elevation

Scale: 1:100

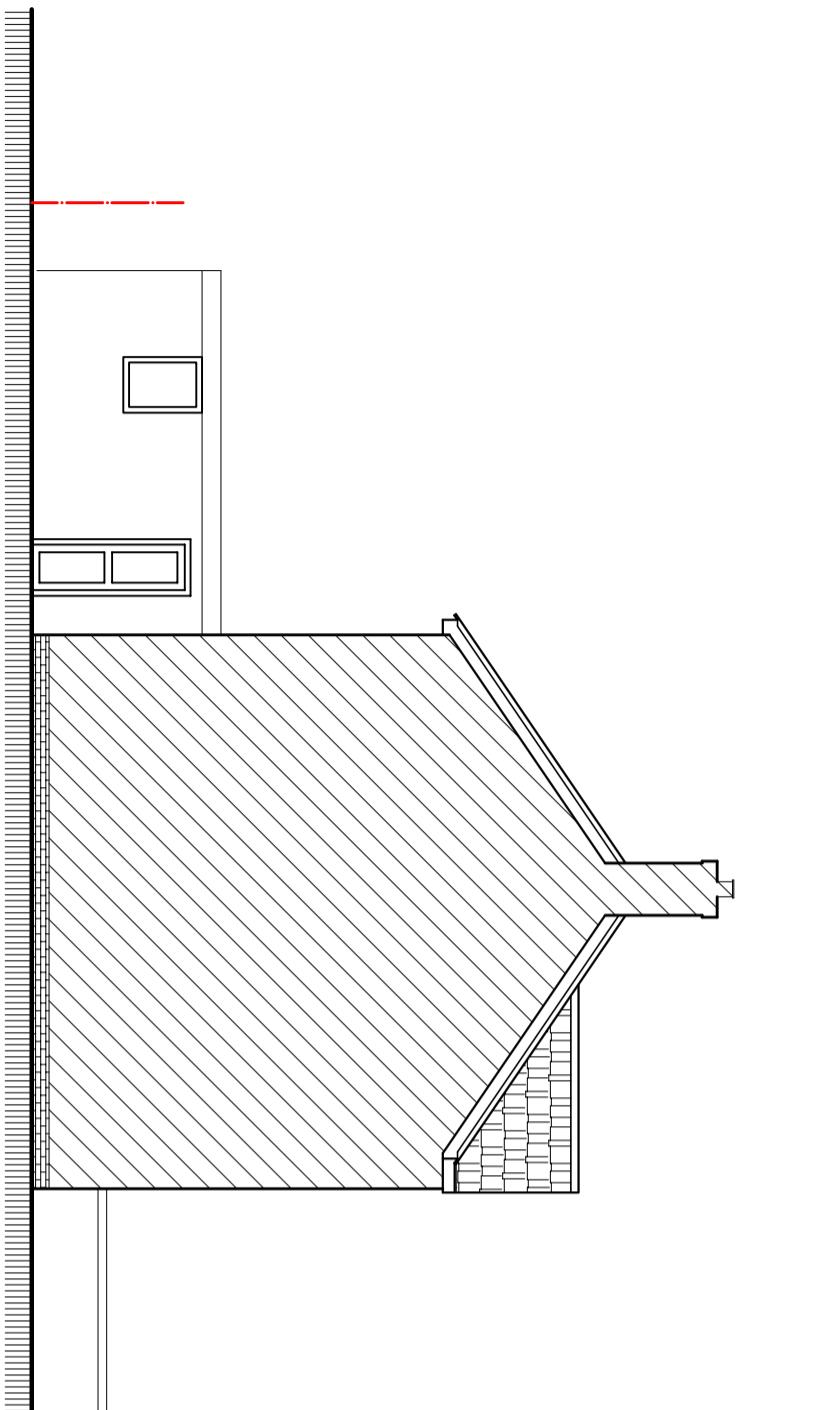

Existing West Elevation

Scale: 1:100

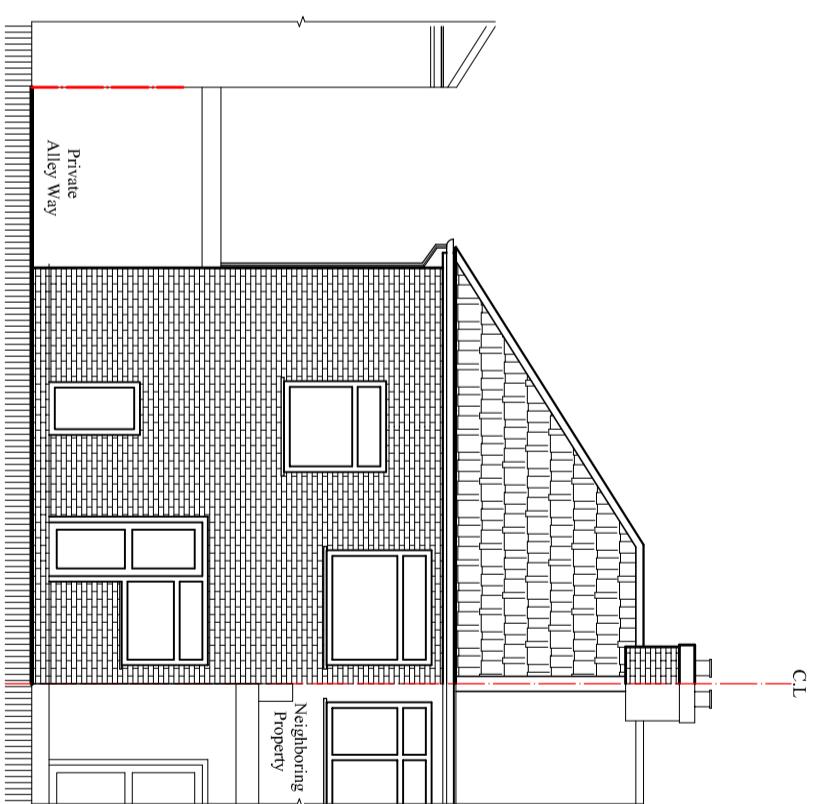

Existing North Elevation

Scale: 1:100

Client:  
**Mr. Mamun Uddin**

**Project:**

Proposed Single storey side/Rear Extension  
 Wrap around.

**Location:**

69 Belmonte Avenue, Hayes,  
 Middlesex, UB4 0RD.

**Status:**  
**PLANNING**

**Title:**  
 Existing and Proposed Elevations-2.

Drawn by: <b>L.P</b>	Str. Er. ---	Checked by: <b>R.K</b>
Project no: <b>BAL-69B</b>	Sheet Size A3	Sheet no.
Date: 24/04/2023	Scale: 1:100	<b>04</b>

Notes:  
 © 2023 Blue Architecture Limited.  
 All rights reserved.  
 All drawings are for the purpose of gaining  
 Planning approval only.

All written dimensions to be taken in  
 preferences to sealed dimensions.  
 The contractor is responsible for checking  
 and verifying measurements on site prior  
 to any work commencing.

Contact:  
 Email: info@bluearcdesign.co.uk,  
 Cell: 044 + 078 3293 8374  
 Web site: www.bluearcdesign.co.uk