
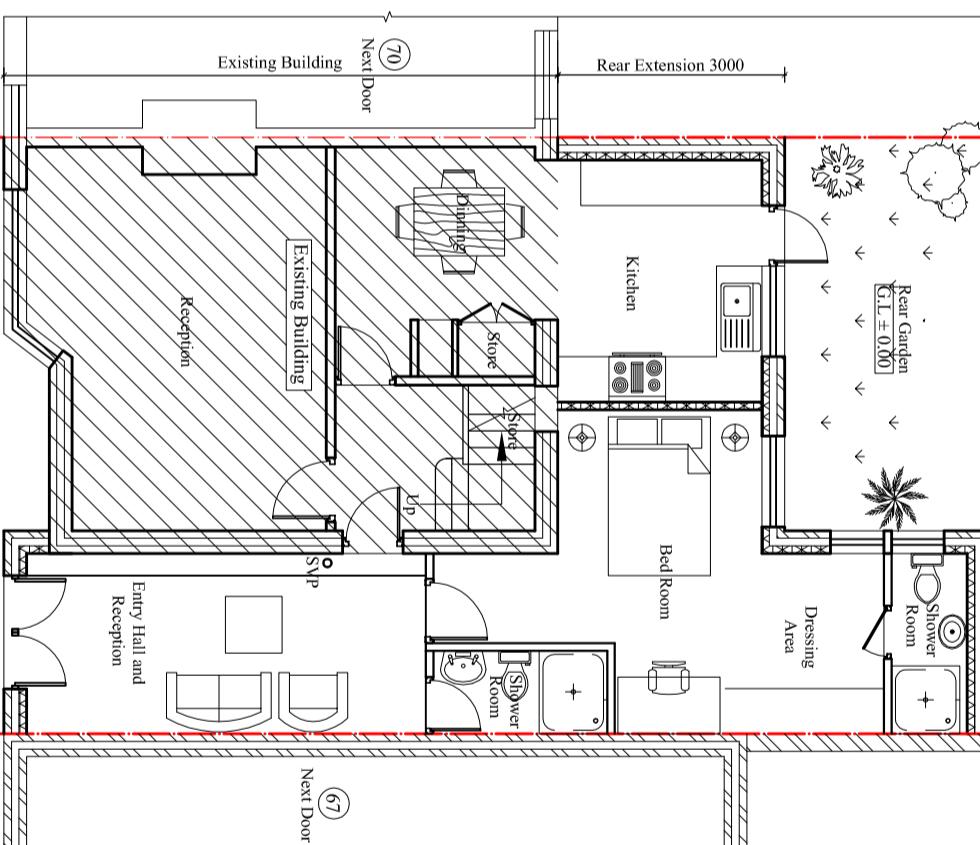
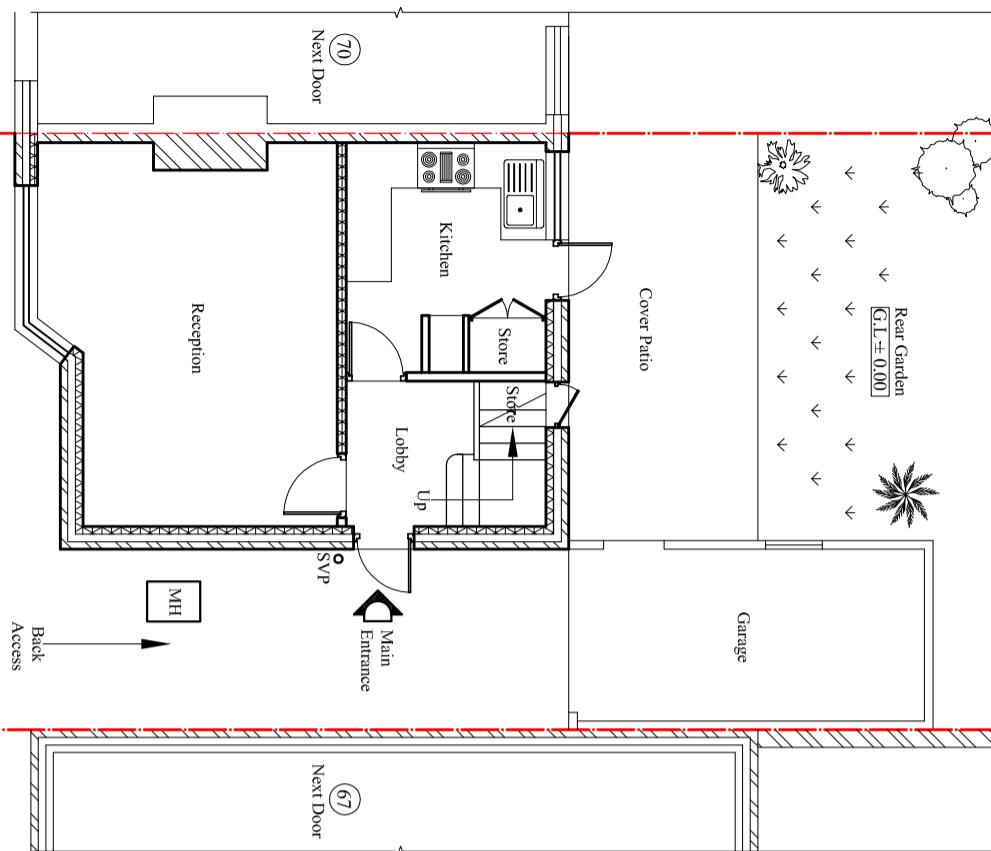


Notes:
 © 2023 Blue Architecture Limited.
 All rights reserved.
 All drawings are for the purpose of gaining
 Planning approval only.
 All written dimensions to be taken in
 preferences to sealed dimensions.
 The contractor is responsible for checking
 and verifying measurements on site prior
 to any work commencing.

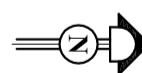

Existing Ground Floor Plan

Scale: 1:100

Proposed Ground Floor Plan

Scale: 1:100

Title:
 Existing and Proposed Ground Floor plans.

Drawn by: **L.P** Str. Er. **---** Checked by: **R.K**

Project no: **BAL-1639** Sheet Size **A3** Sheet no. **01**

Status:
PLANNING

Project:
 Proposed Single storey side/Rear Extension
 Wrap around and External Alteration.

Location:
 69 Belmore Avenue, Hayes,
 Middlesex, UB4 0RD.