


SIGNATURE PLANS LTD.

45 STAMFORD HILL, LONDON N16 5SR

07491265532

INFO@SIGNATUREPLANS.CO.UK

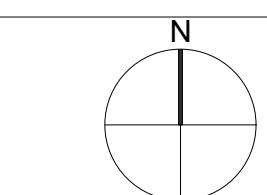

PROPERTY ADDRESS:

63 ROWAN ROAD, UB7 7UF

PROJECT TITLE:

PROPOSED GROUND FLOOR  
EXTENSION

SHEET TITLE:

LOCATION AND SITE PLAN

DATE: 7 February 2023

REVISION: RV00

SCALE: 1:200/1:1250 @A3





PAGE NO: 01 OF 07

SIGNATURE PLANS LTD.

45 STAMFORD HILL, LONDON N16 5SR

07491265532

INFO@SIGNATUREPLANS.CO.UK

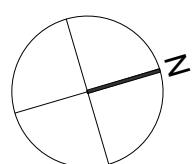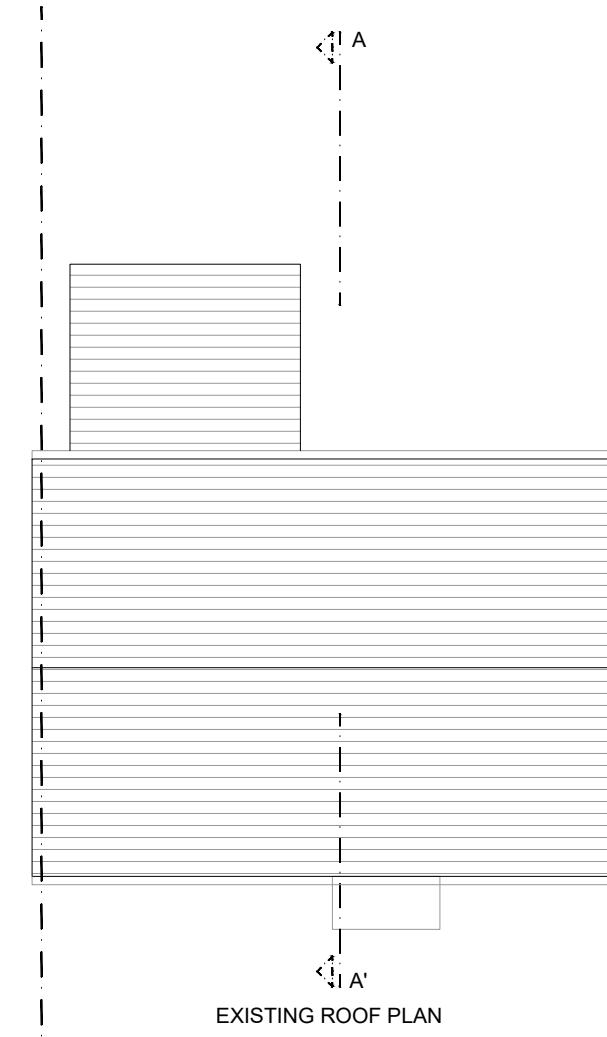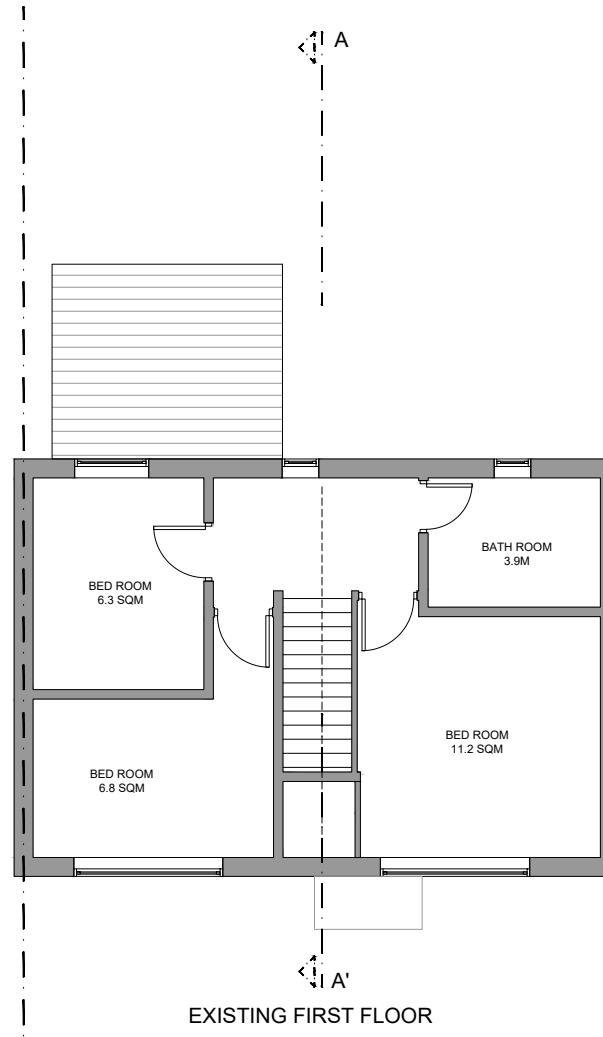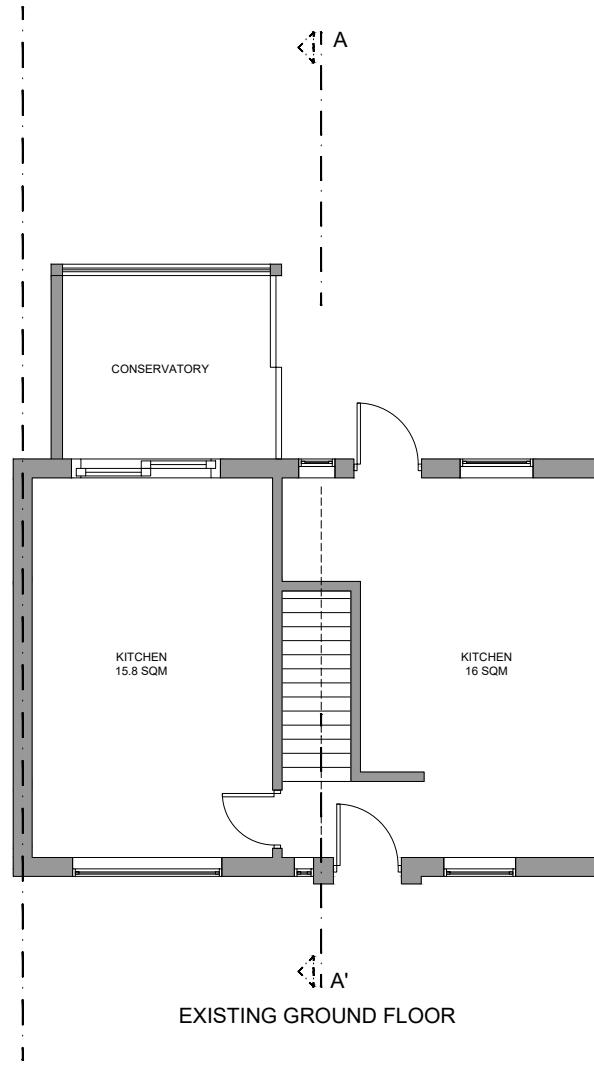

PROPERTY ADDRESS:  
63 ROWAN ROAD, UB7 7UF

PROJECT TITLE:  
PROPOSED GROUND FLOOR  
EXTENSION

SHEET TITLE:  
EXISTING FLOOR PLANS

DATE: 7 February 2023

REVISION: RV00

SCALE: 1:100 @A3

PAGE NO: 02 OF 07

SIGNATURE PLANS LTD.


45 STAMFORD HILL, LONDON N16 5SR

07491265532

INFO@SIGNATUREPLANS.CO.UK



EXISTING FRONT ELEVATION

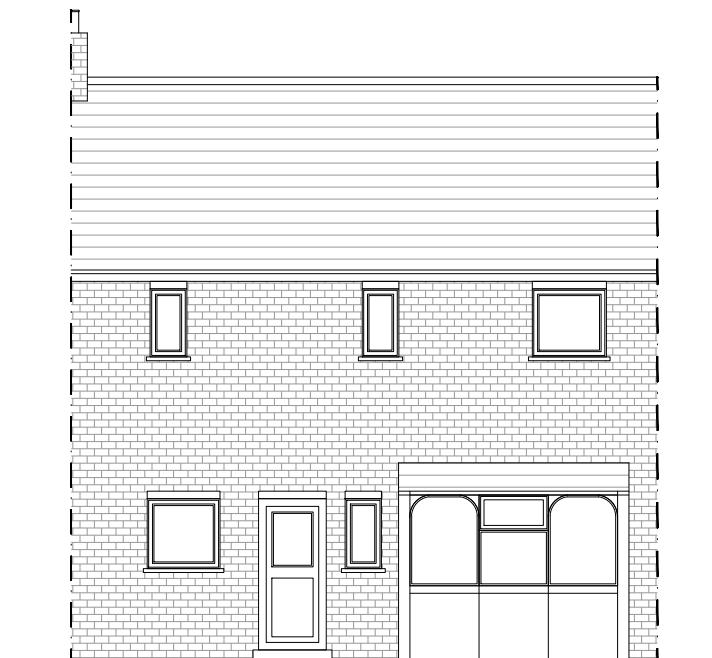

EXISTING REAR ELEVATION


 PROPERTY ADDRESS:  
**63 ROWAN ROAD, UB7 7UF**

PROJECT TITLE:

**PROPOSED GROUND FLOOR  
EXTENSION**

SHEET TITLE:

**EXISTING ELEVATIONS**

DATE: 7 February 2023

REVISION: RV00

SCALE: 1:100 @A3


PAGE NO: 03 OF 07

SIGNATURE PLANS LTD.


45 STAMFORD HILL, LONDON N16 5SR

07491265532

INFO@SIGNATUREPLANS.CO.UK

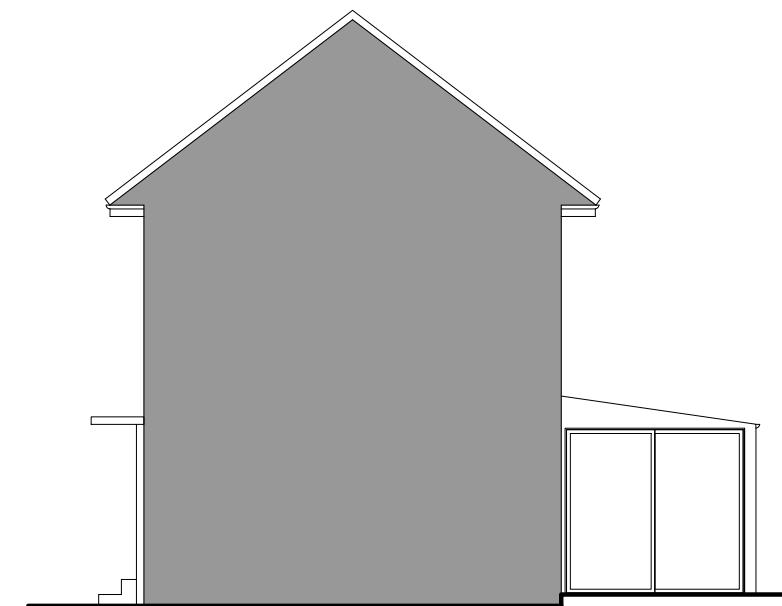

EXISTING SIDE ELEVATION

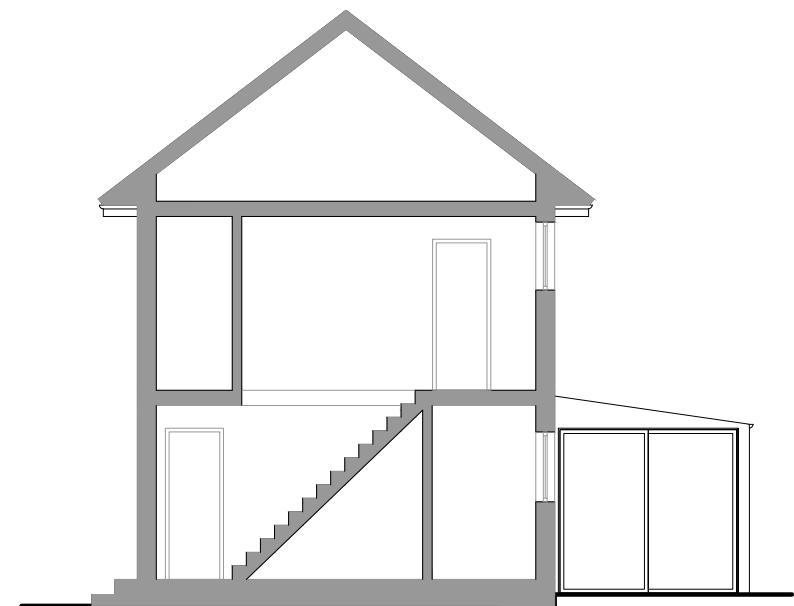

EXISTING SECTION A-A'


 PROPERTY ADDRESS:  
**63 ROWAN ROAD, UB7 7UF**

PROJECT TITLE:

**PROPOSED GROUND FLOOR  
EXTENSION**

SHEET TITLE:

**EXISTING SIDE ELEVATION &  
SECTION A-A'**

DATE: 7 February 2023

REVISION: RV00

SCALE: 1:100 @A3

PAGE NO: 04 OF 07