

## General Notes

© ABAY ARCHITECTURE RIBA

All dimensions and levels to be checked on site and any discrepancies to be reported to the architect before construction.


Written dimensions to be taken in preference to scaled dimensions.



ELEVATION A  
PROPOSED FRONT ELEVATION



ELEVATION C  
PROPOSED REAR ELEVATION

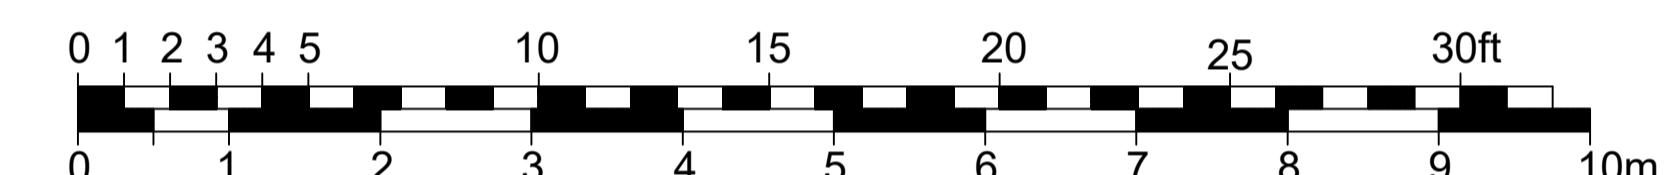

Rev	Date	Amendment

## CLIENT

MS. B. PUREWAL  
9 VINE LANE  
HILLINGDON  
UB10 0AY

## PROJECT


EXISTING  
ELEVATIONS

DATE  
20.10.23


SCALE  
1:50 @ A1

DRAWN  
NA

REV

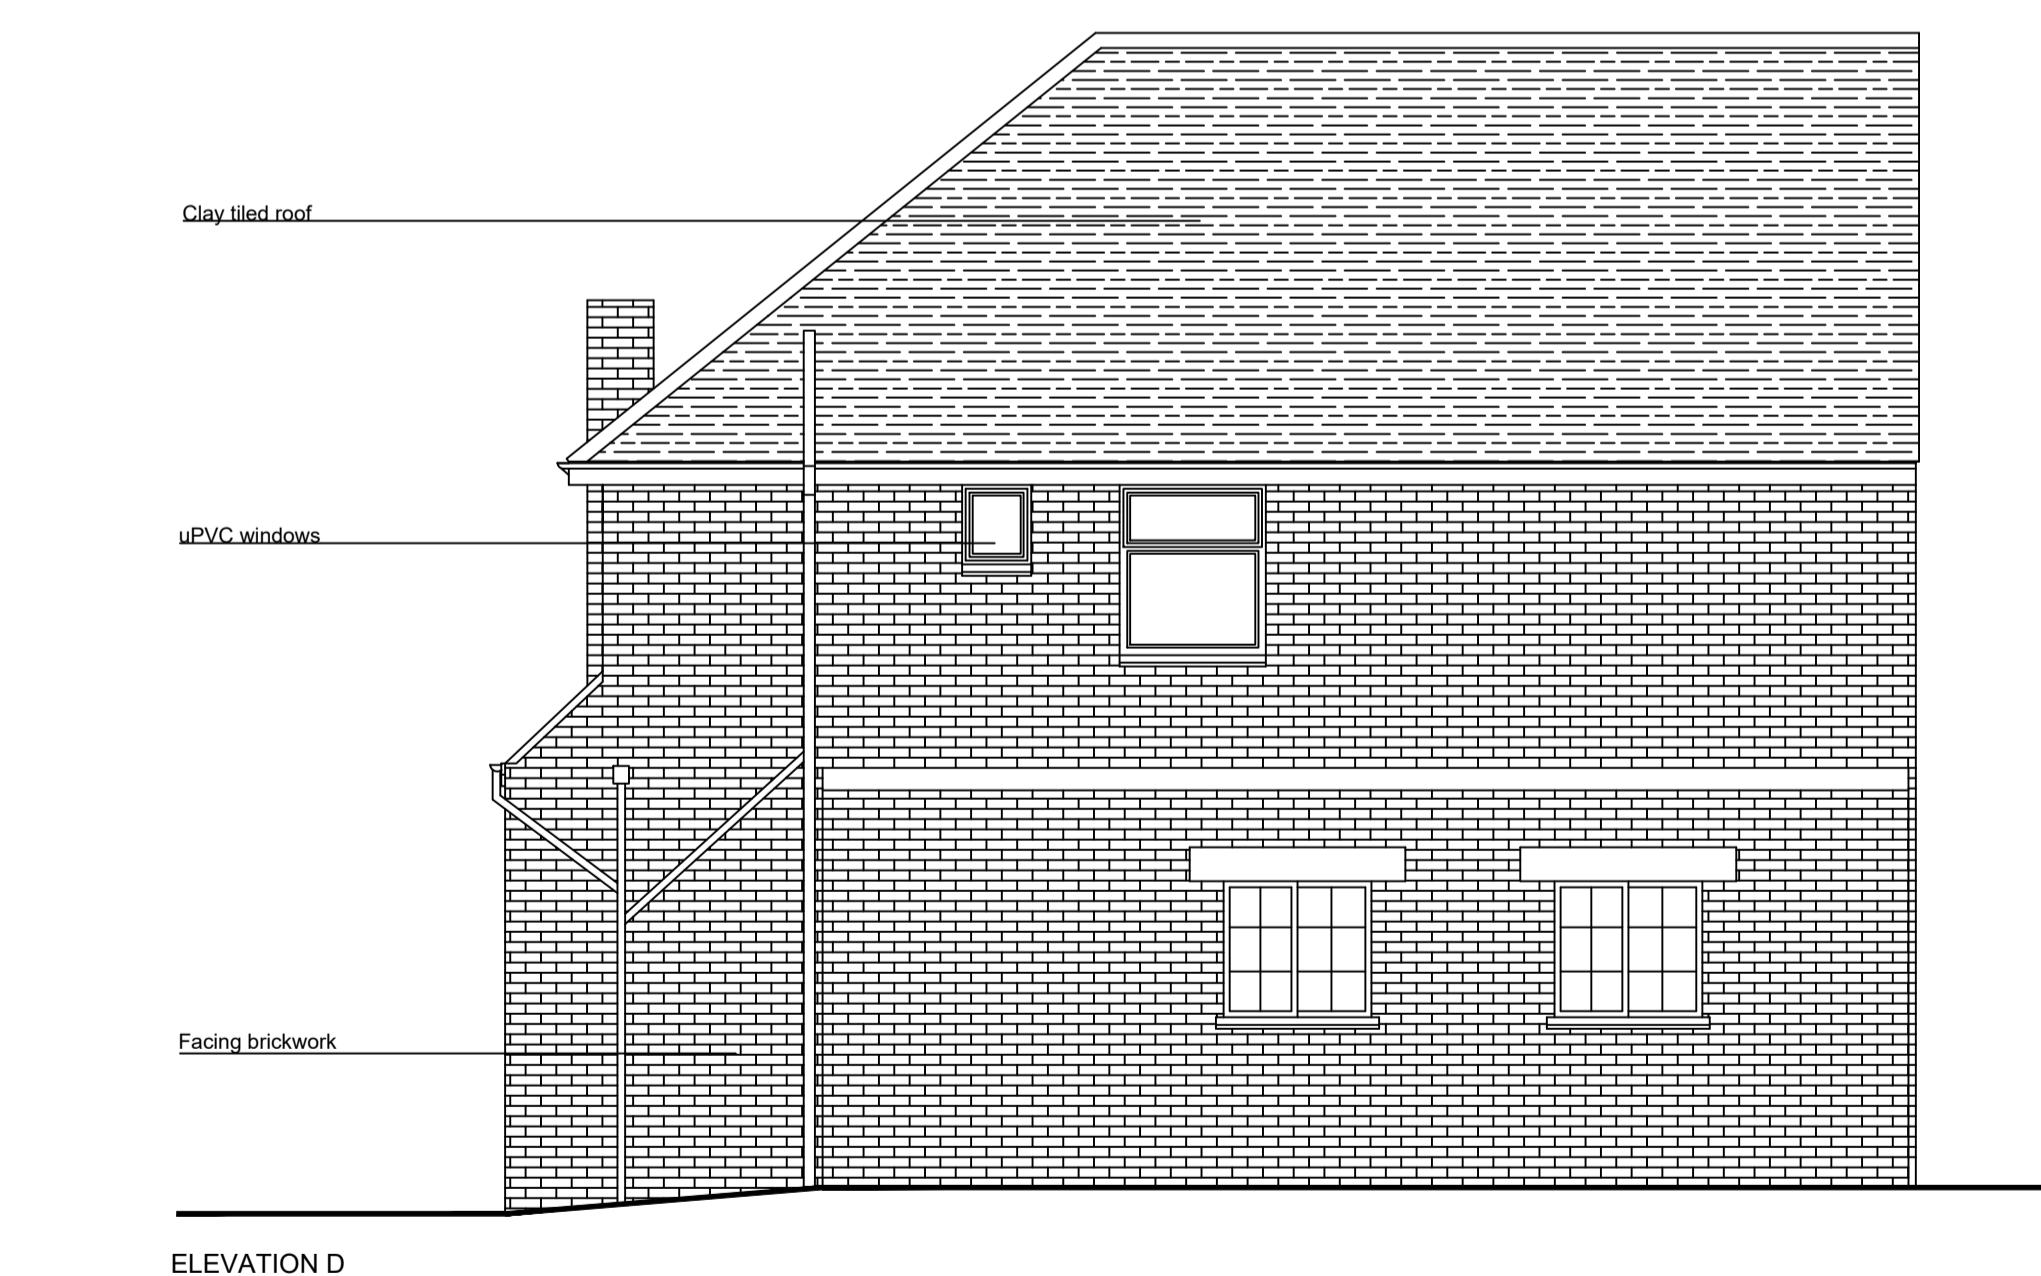

ELEVATION D  
PROPOSED SIDE ELEVATION

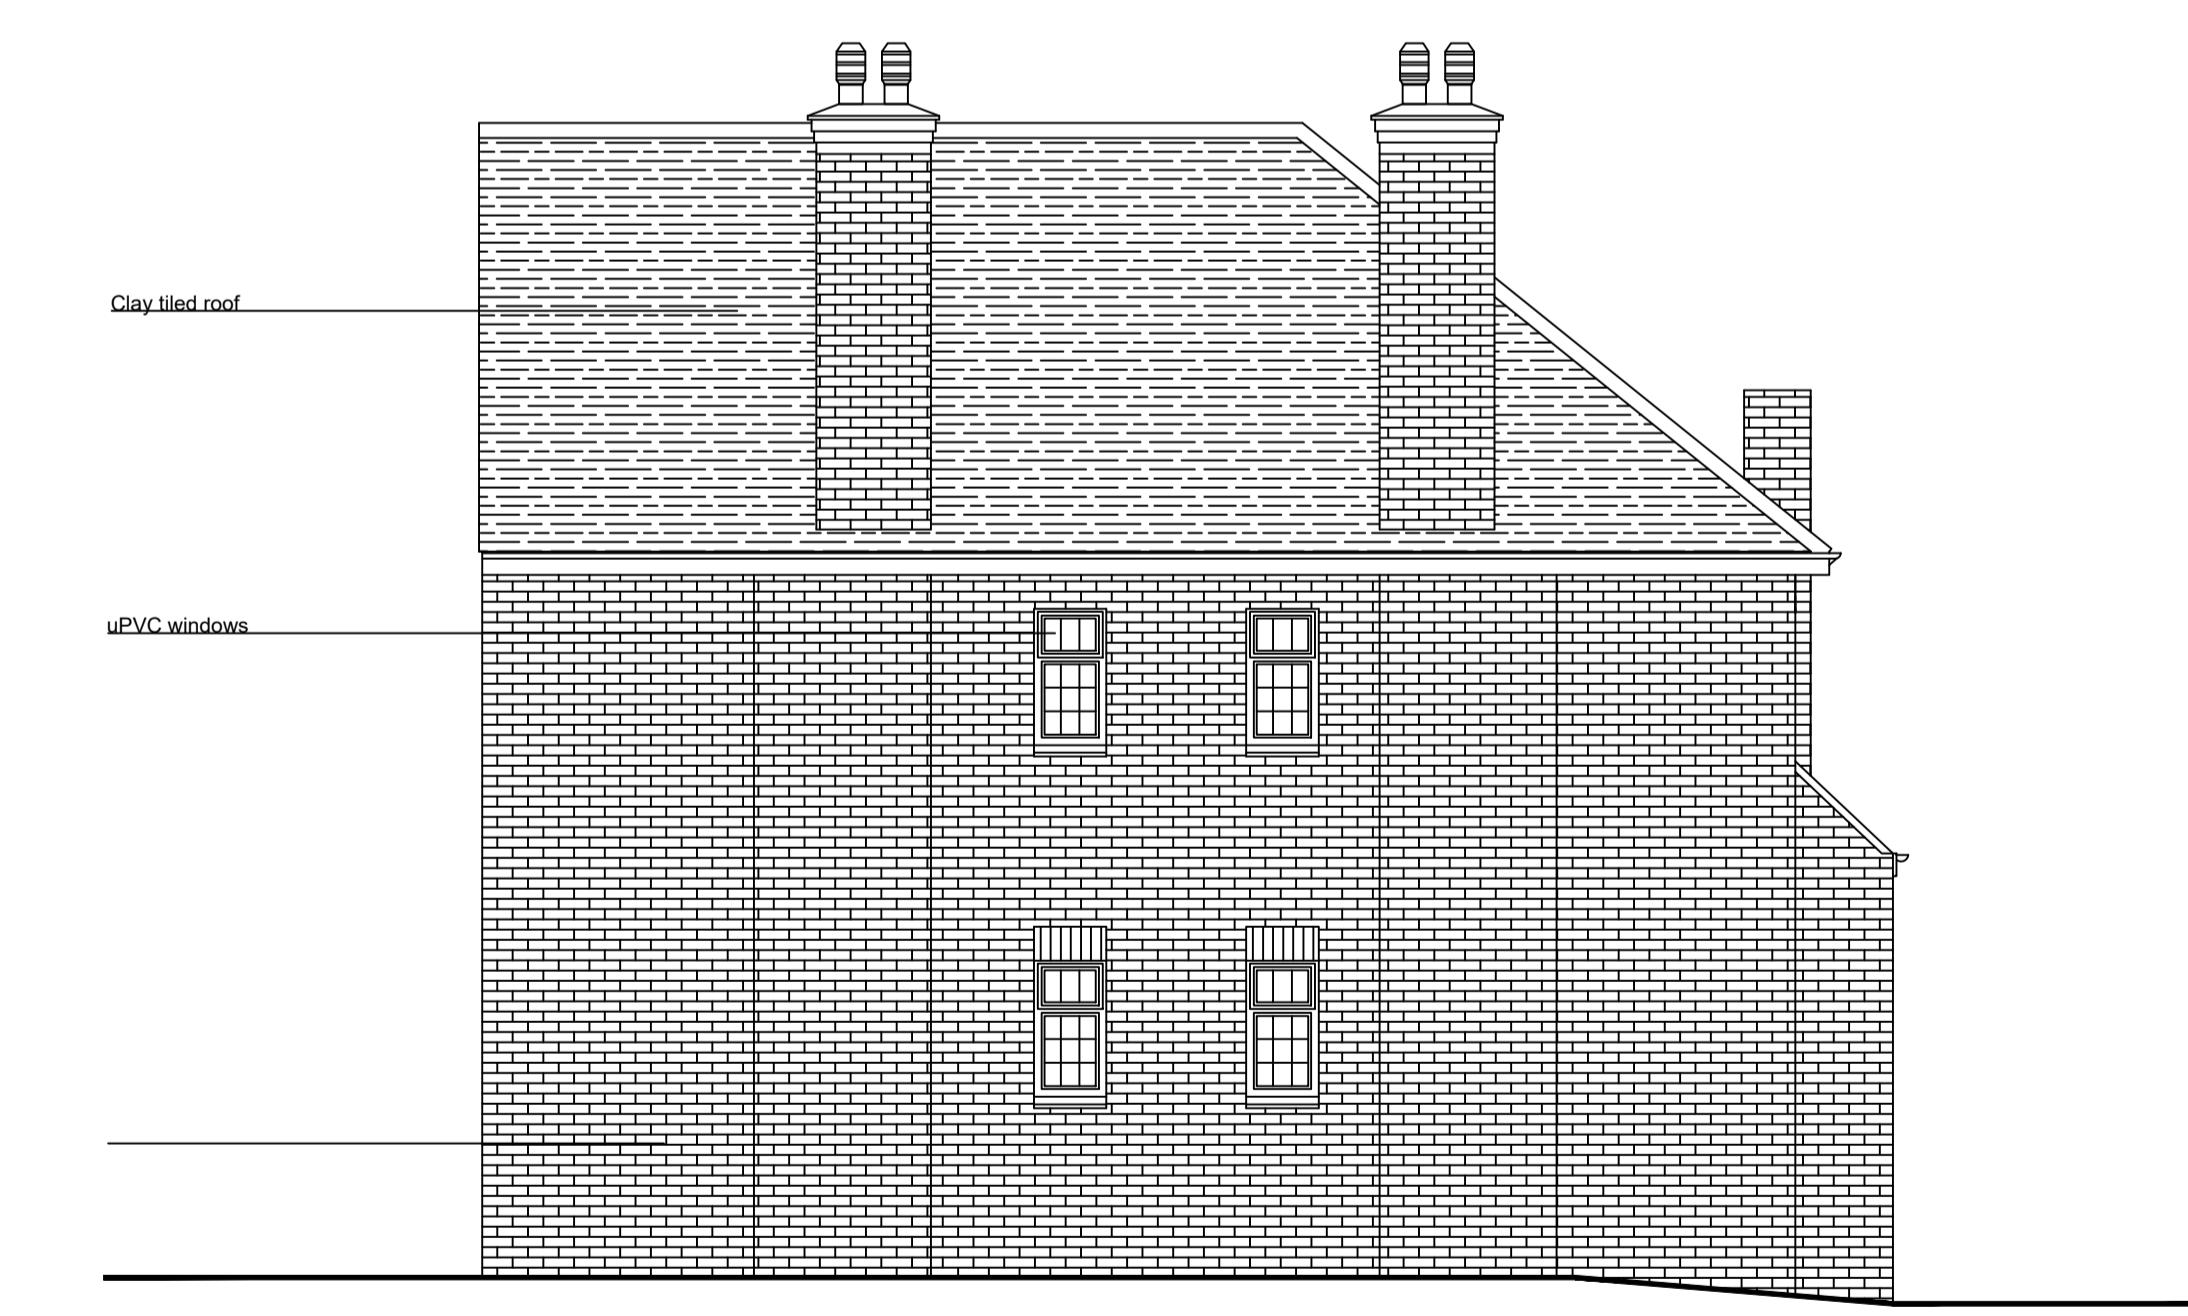

ELEVATION B  
PROPOSED SIDE ELEVATION

DRAWING NUMBER  
1348-P-003

Neha Abayawardana RIBA  
abay.architecture@yahoo.com